

D. P. 4 2 0 6 6 2
A
C

TWO STOREY
BRICK DWELLING
TILE ROOF
No. 29A
RIDGE RL 20.45
OUTTER RL 18.03


BRICK DWELLING
TILE ROOF
No. 4

36
D.P. 9 5 1

REN. BRICK DWELLING
TILE ROOF
No. 2
RIDGE RL 16.34

AMIENS ROAD

ALLENBY STREET

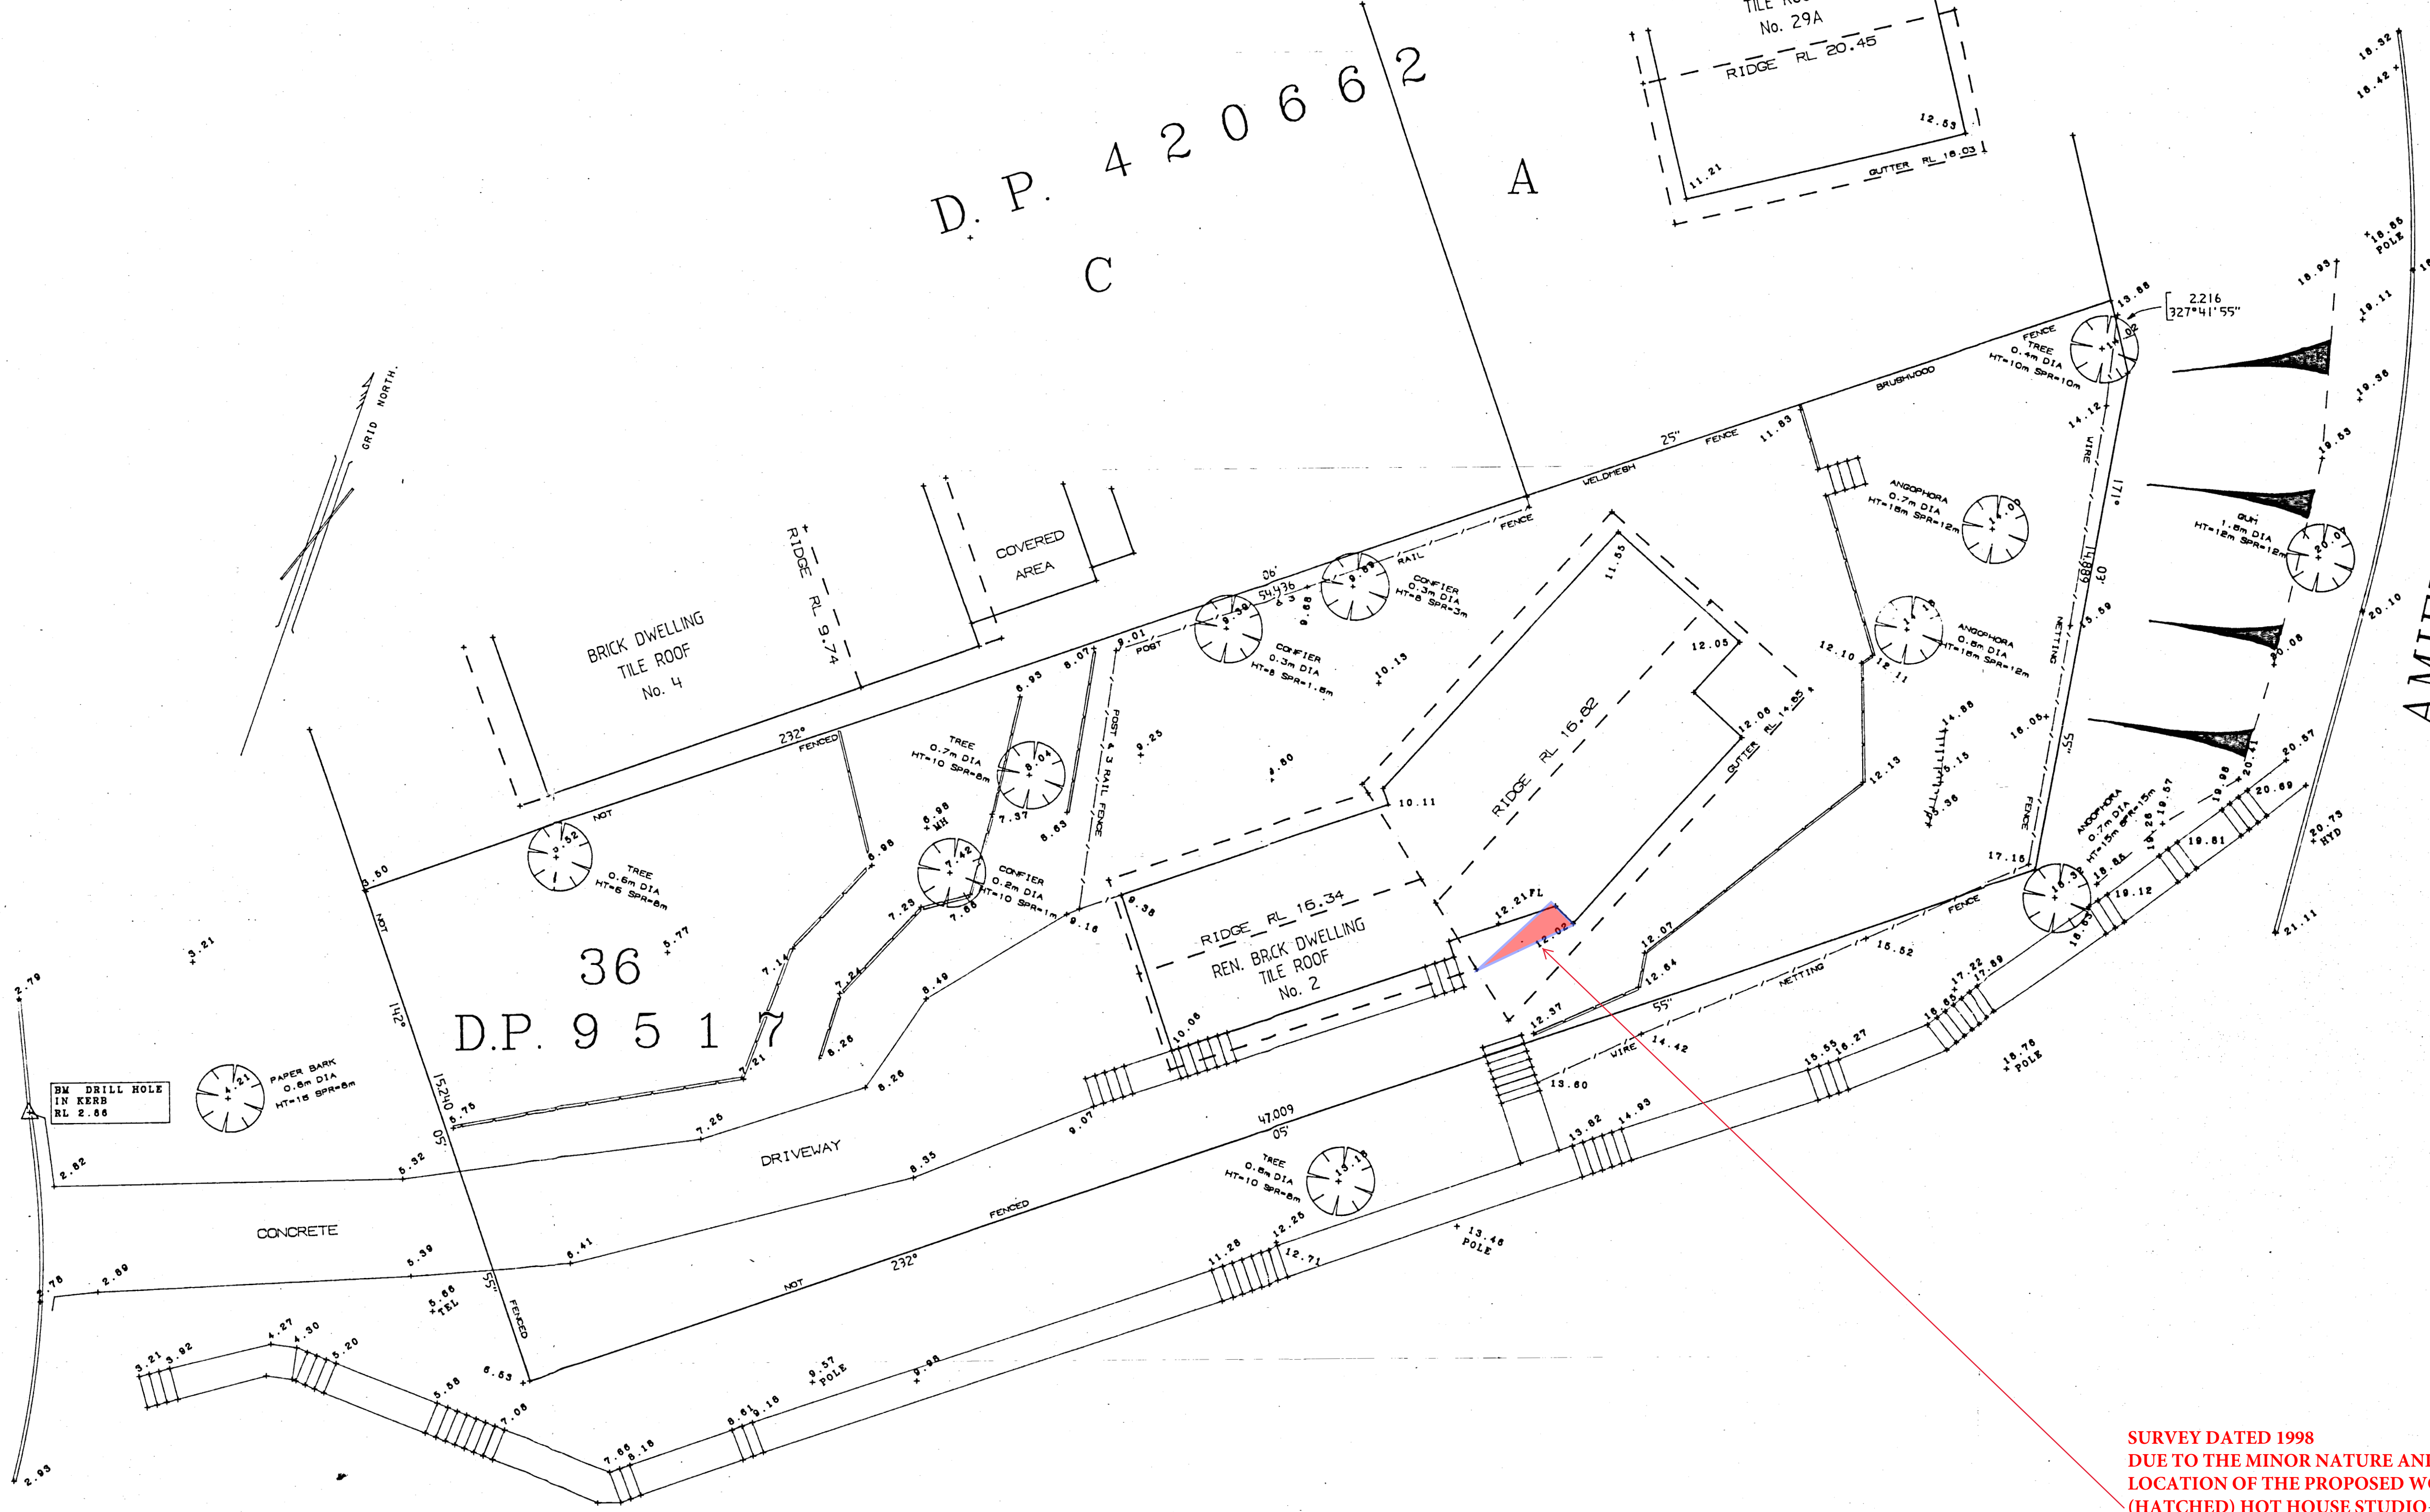

**SURVEY DATED 1998
DUE TO THE MINOR NATURE AND
LOCATION OF THE PROPOSED WORKS
(HATCHED) HOT HOUSE STUDIO
REQUESTS THAT THIS SURVEY BE DEEMED
SUFFICIENT ASSESSMENT PURPOSES**

SCALE 1:100
0 2.5 5.0 7.5 10m
DATUM: A.H.D. DATE: 1st APRIL 1998

NOTE: TREE DETAILS ARE APPROXIMATE ONLY.

HAMMOND SMEALLIE & CO. PTY. LTD.
CONSULTING SURVEYORS & PLANNERS
352 PACIFIC HIGHWAY HORNSBY N.S.W. 2077
Tel. 9477-1577 Fax. 9476-6062
A.C.N. 001 894 800

PLAN SHOWING LEVELS AND DETAIL OF LOT 36
IN D.P. 9517, No. 2 ALLENBY STREET, CLONTARF.

PLAN No.
8440
SHEET 1 OF 1 SHEETS