



**CASSIA STREET**

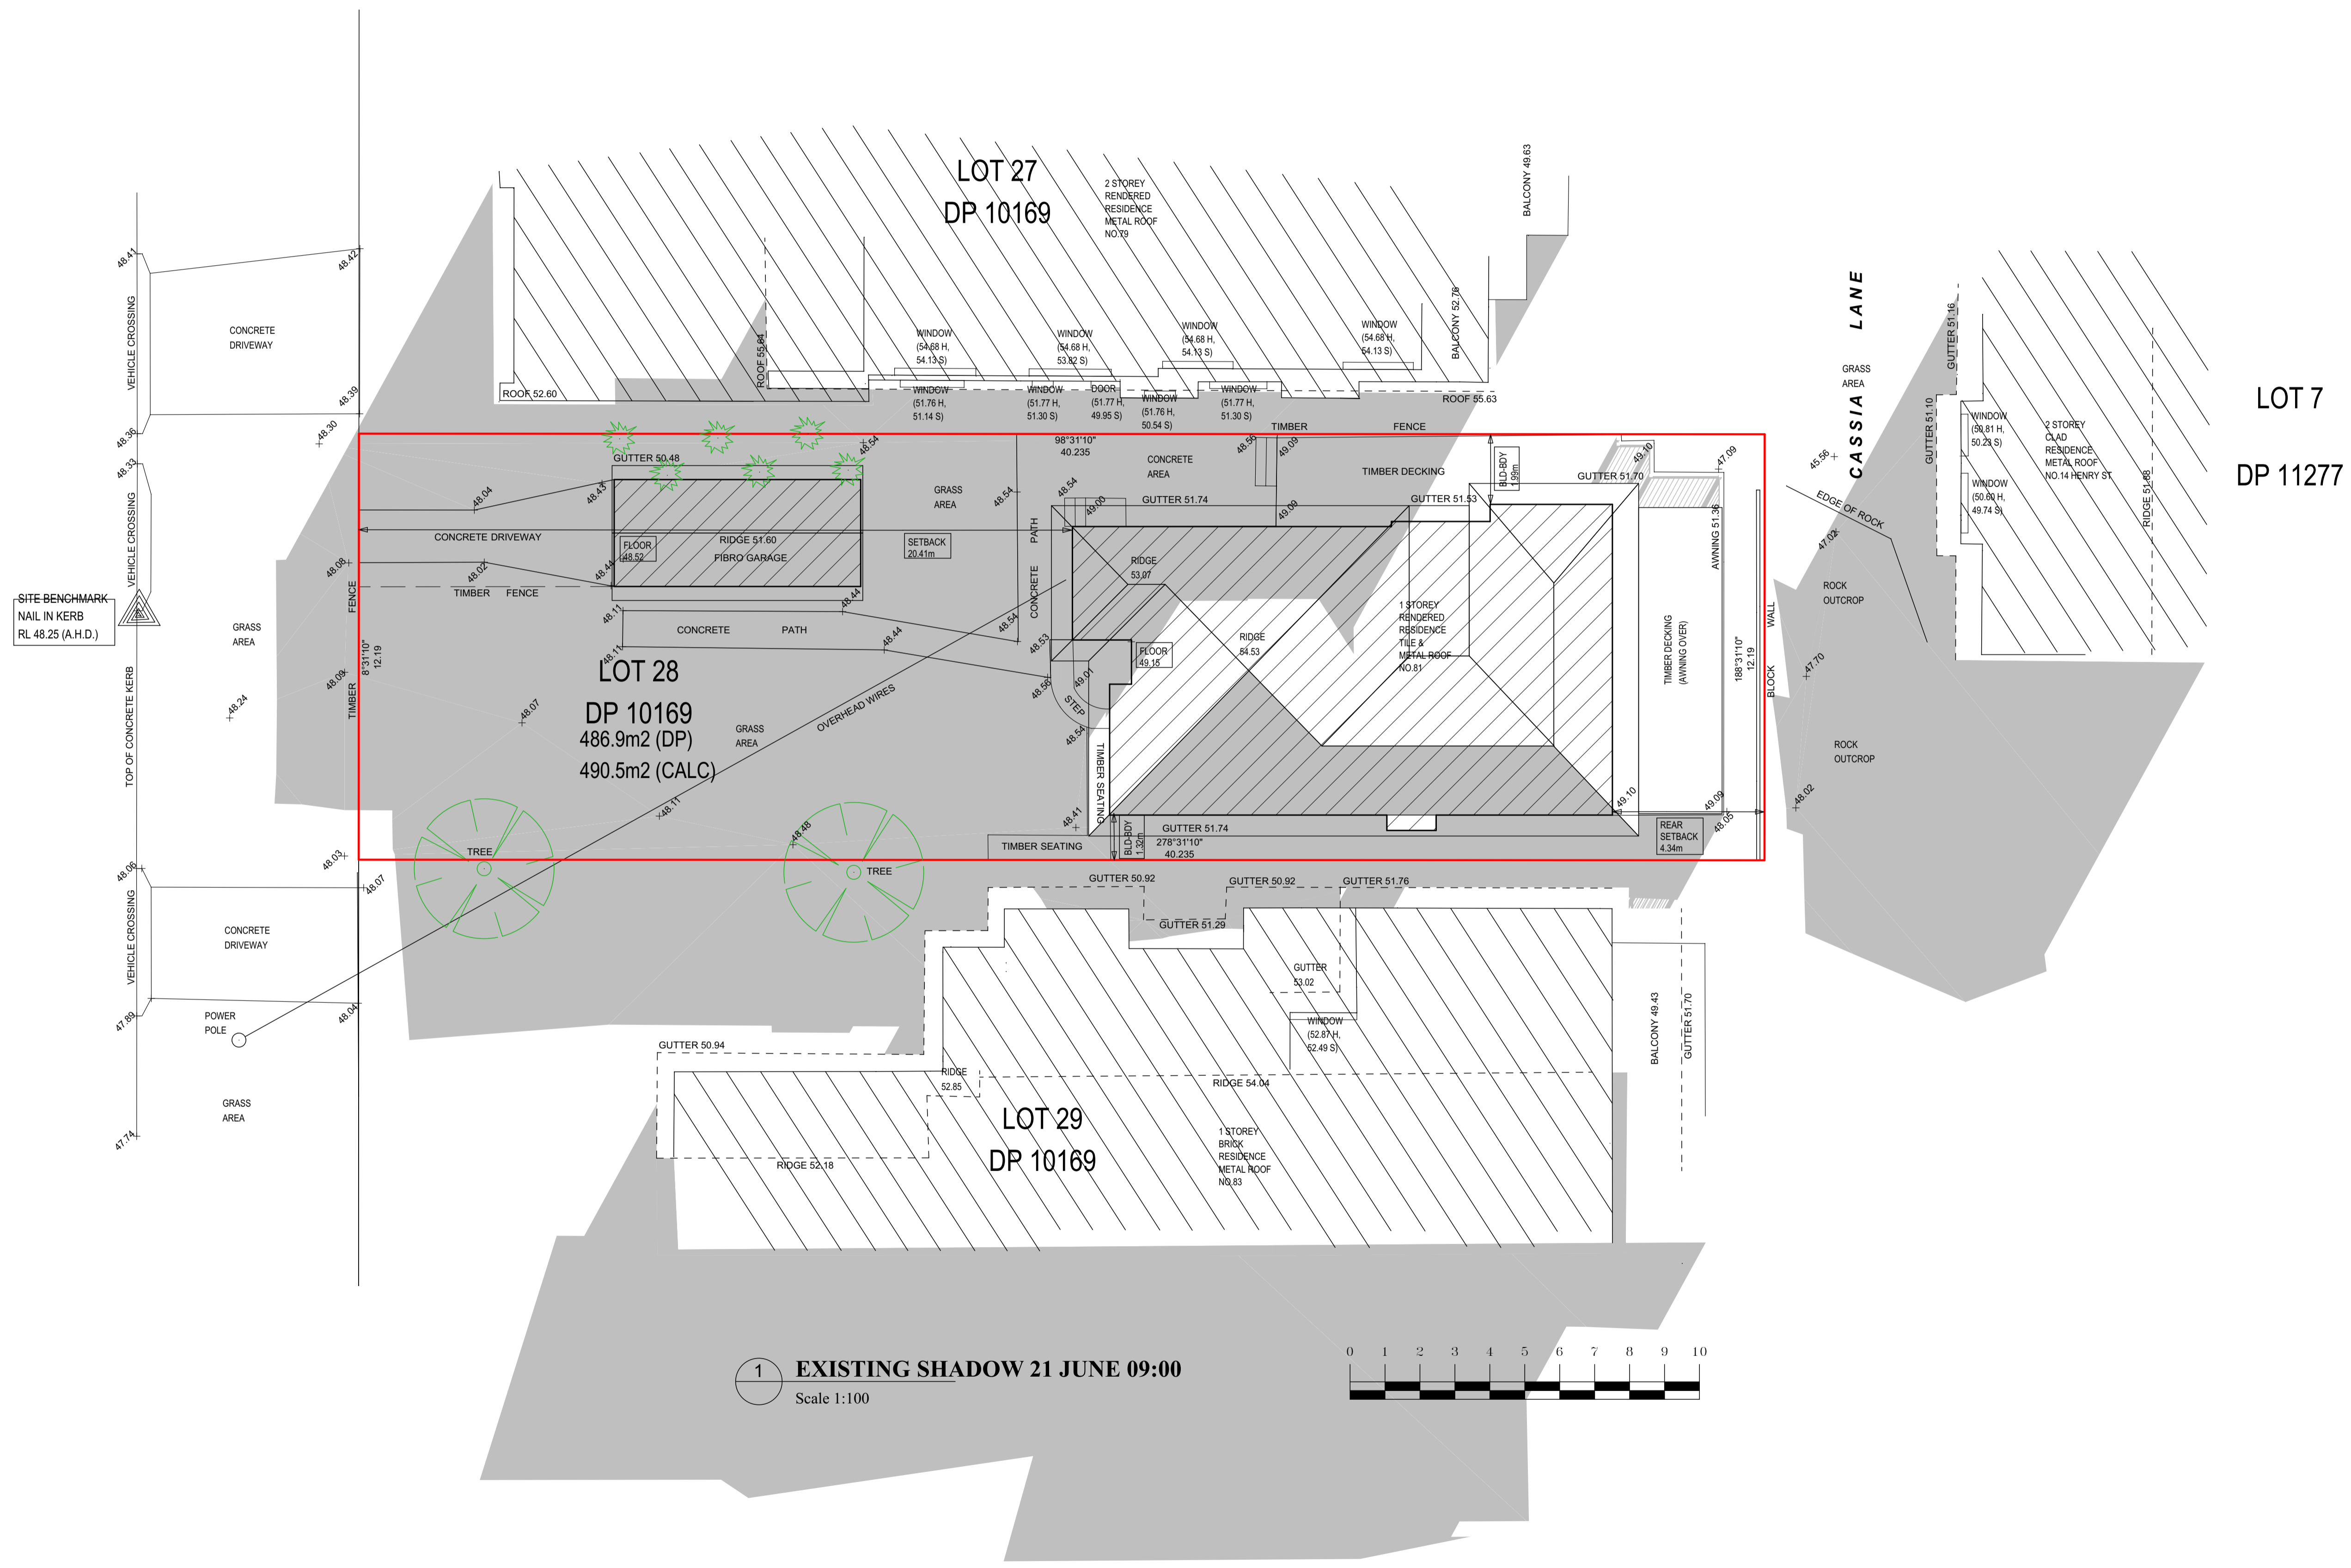

**1 EXISTING SHADOW 21 JUNE 09:00**  
Scale 1:100

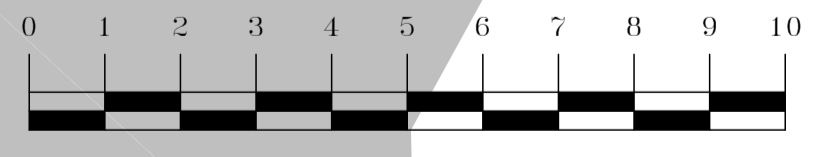

**GENERAL NOTES**  
 • BUILDER TO CONFIRM ALL LEVELS AND DIMENSIONS ON SITE BEFORE WORK BEGINS  
 • ALL WORK TO BE IN ACCORDANCE WITH LOCAL AUTHORITIES REQUIREMENTS AND S.C.A. REQUIREMENTS  
 • NOTE: THIS DRAWING IS PROVIDED FOR INFORMATIONAL PURPOSES ONLY. IF USED FOR CONSTRUCTION, THE CONTRACTOR ASSUMES ALL RESPONSIBILITY FOR LOCAL CODE COMPLIANCE. ALL DRAWINGS, PLANS, SKETCHES ETC. ARE PROVIDED TO OUR CLIENTS BASED UPON INFORMATION PROVIDED BY THE CLIENT AND DRAWN IN ACCORDANCE WITH COMMON BUILDING PRACTICES AND LOCAL CODES. NONE OF THE EMPLOYEES OF DRAFTING HELP ARE REGISTERED ARCHITECTS, ENGINEERS OR LAND SURVEYORS. ALL DIMENSIONS AND SPECIFICATIONS SHOULD BE VERIFIED BY CLIENT AND/OR CONTRACTOR BEFORE ACTUAL CONSTRUCTION BEGINS. DRAFTINGHELP ASSUMES NO LIABILITY FOR CHANGES AND/OR REVISIONS MADE TO PLANS BY CLIENT AND/OR CONTRACTOR.  
 • CONNECT D.P.'S TO EXISTING STORMWATER SYSTEM  
 • ALL STRUCTURAL DETAILS TO ENGINEERS SPECIFICATIONS

**ARCHITECTURAL DRAFTING  
3D VISUALISATION  
DEVELOPMENT APPLICATION  
MANAGEMENT  
COUNCIL COMPLIANT PLANS**

**General Notes**


It is the contractors responsibility to confirm all measurements on site prior to commencement of work. Drawings should not be scaled. Within dimensions only should be taken from drawings. These drawings are solely for the purpose of council submission.

DP No.	10169
LOT No.	28
No.	Revision/Issue
Date	


**dh DRAFTING HELP**

Project Name and Address  
**81 CASSIA ST, DEE WHY, NSW 2099**


Project	N81C	Sheet	
Date	21/10/2024	Scale	S.01
Scale	1:100		

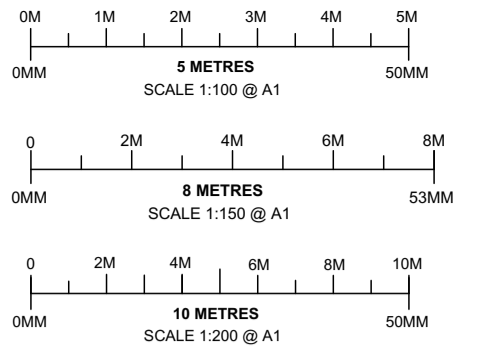

**CASSIA STREET**

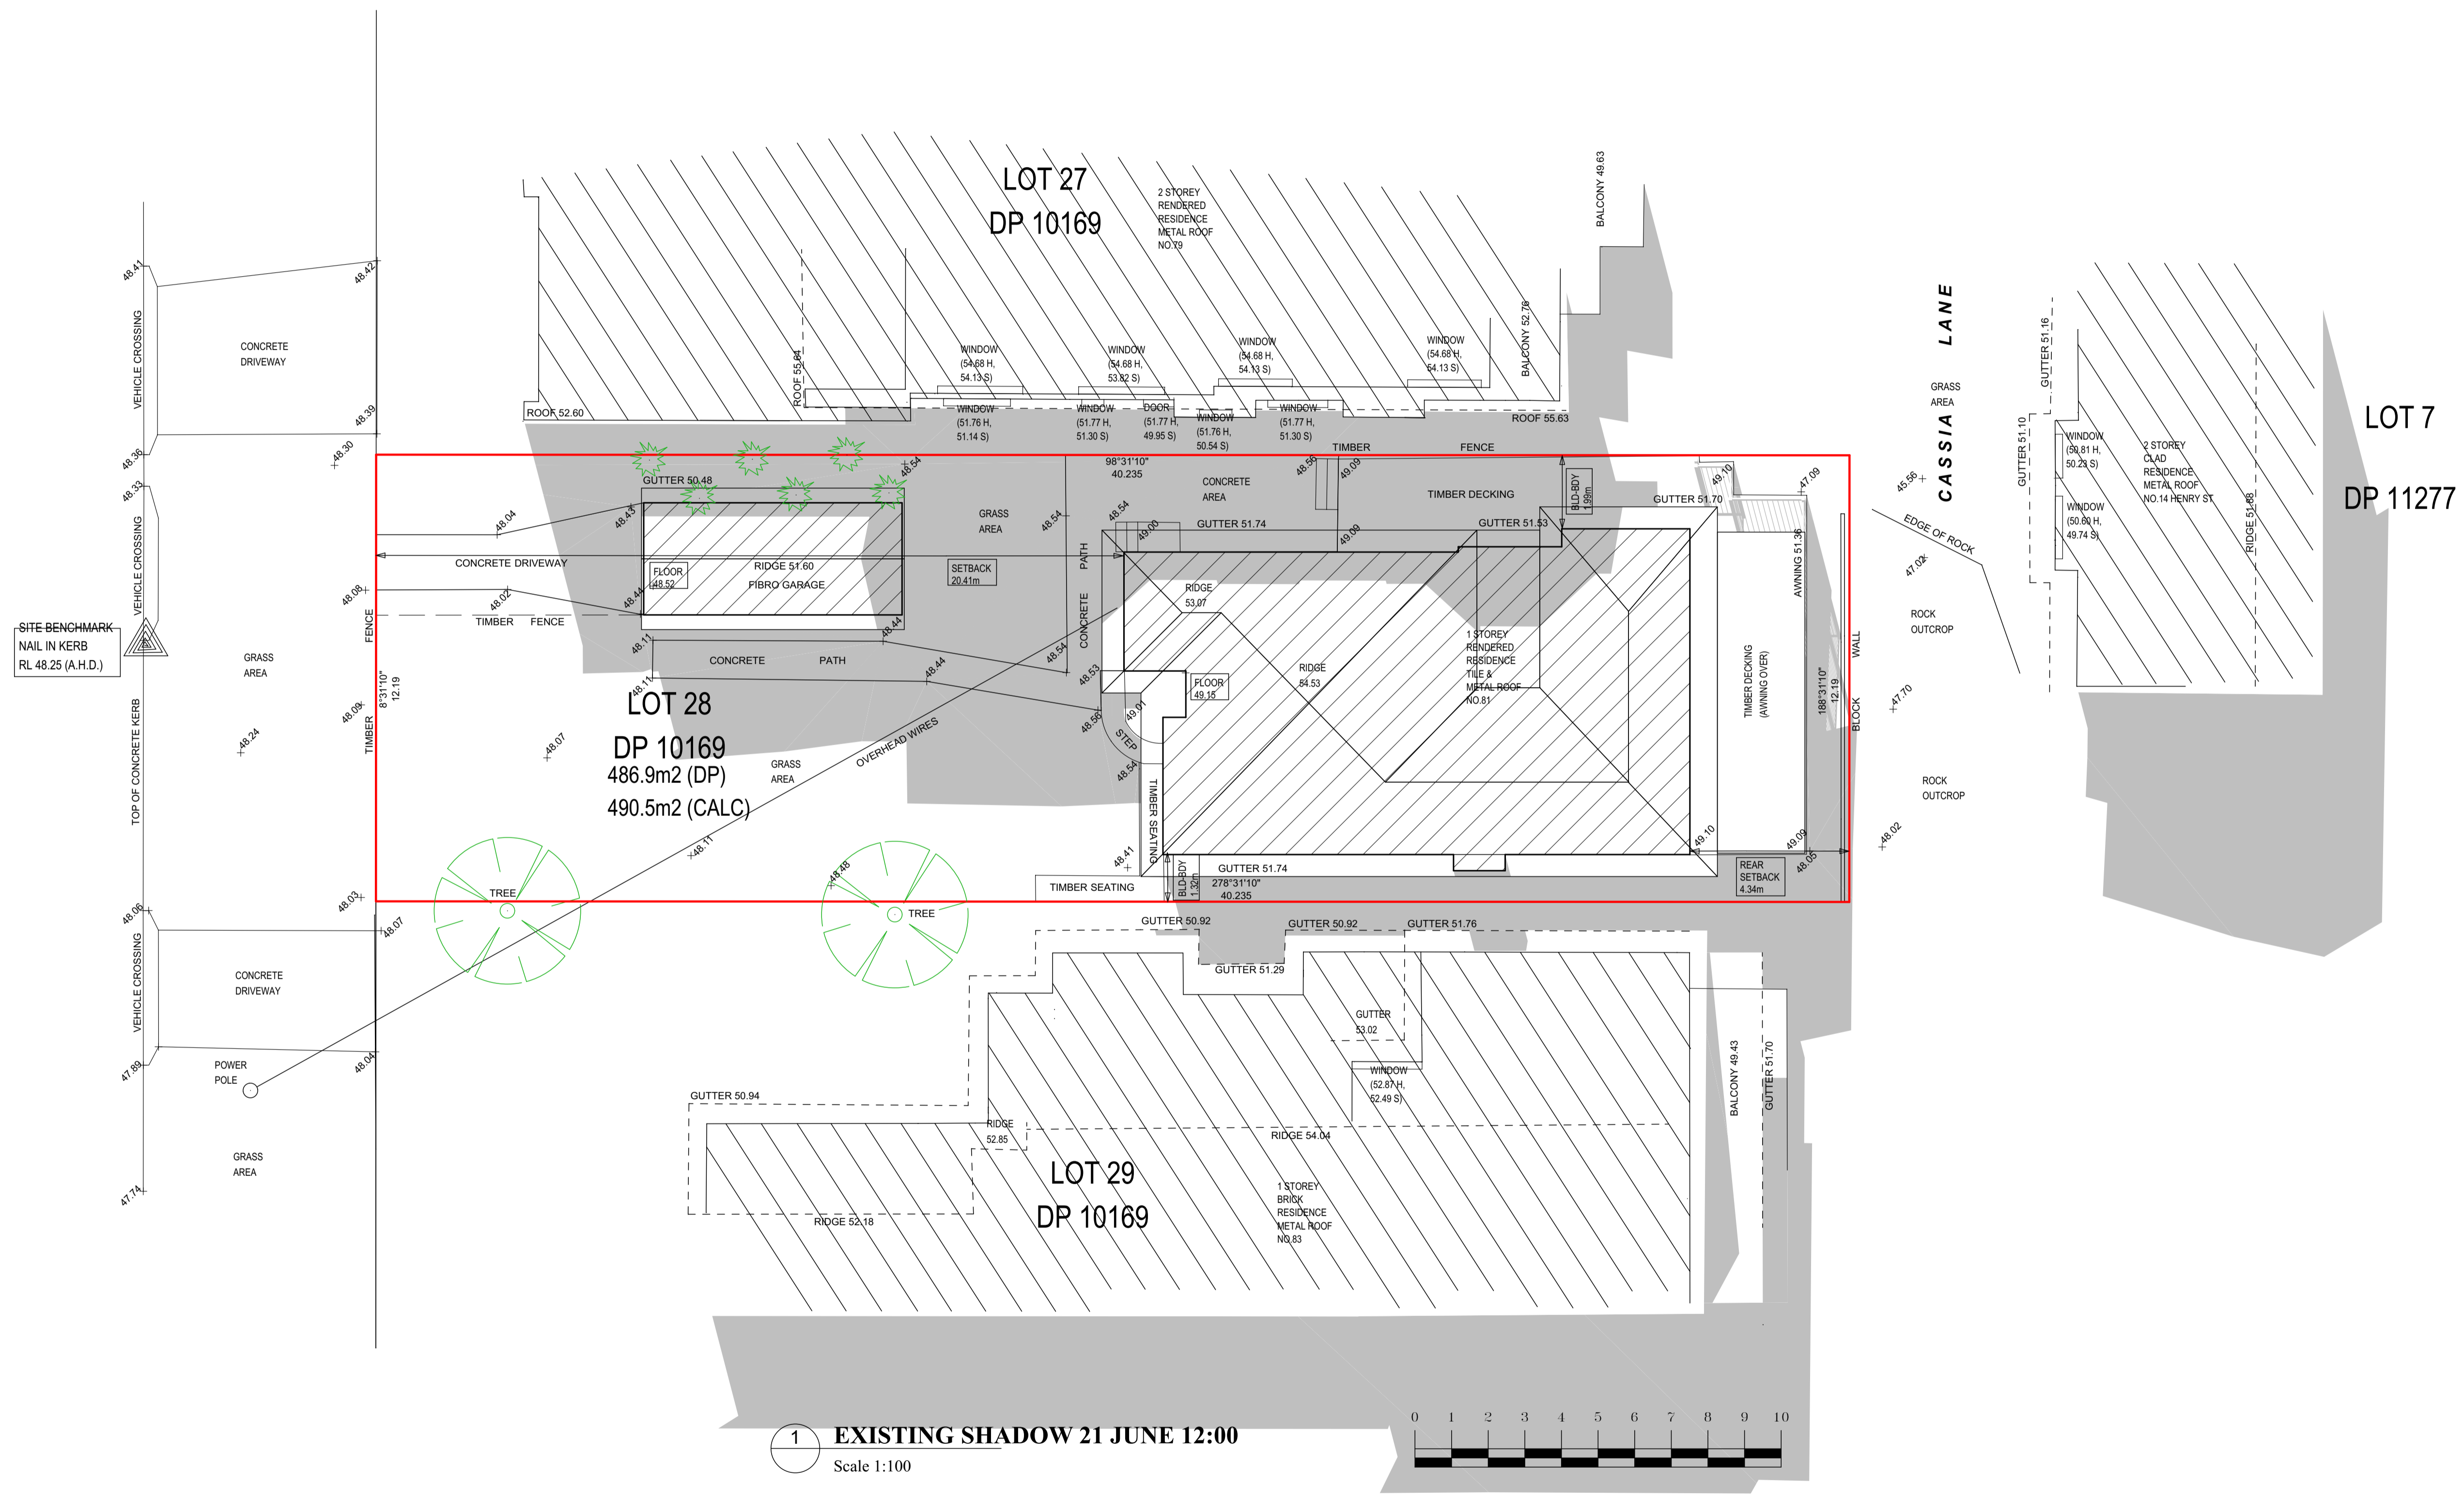

**1 EXISTING SHADOW 21 JUNE 12:00**  
Scale 1:100

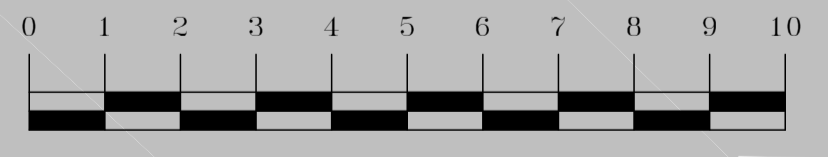

**GENERAL NOTES**  
 • BUILDER TO CONFIRM ALL LEVELS AND DIMENSIONS ON SITE BEFORE WORK BEGINS  
 • ALL WORK TO BE IN ACCORDANCE WITH LOCAL AUTHORITIES REQUIREMENTS AND S.C.A. REQUIREMENTS  
 • CONNECT D.P.'S TO EXISTING STORMWATER SYSTEM  
 • ALL STRUCTURAL DETAILS TO ENGINEERS SPECIFICATIONS

NOTE: THIS DRAWING IS PROVIDED FOR INFORMATIONAL PURPOSES ONLY. IF USED FOR CONSTRUCTION, THE CONTRACTOR ASSUMES ALL RESPONSIBILITY FOR LOCAL CODE COMPLIANCE. ALL DRAWINGS, PLANS, SKETCHES ETC. ARE PROVIDED TO OUR CLIENTS BASED UPON INFORMATION PROVIDED BY THE CLIENT AND DRAWN IN ACCORDANCE WITH COMMON BUILDING PRACTICES AND LOCAL CODES. NONE OF THE EMPLOYEES OF DRAFTING HELP ARE REGISTERED ARCHITECTS, ENGINEERS OR LAND SURVEYORS. ALL DIMENSIONS AND SPECIFICATIONS SHOULD BE VERIFIED BY CLIENT AND/OR CONTRACTOR BEFORE ACTUAL CONSTRUCTION BEGINS. DRAFTINGHELP ASSUMES NO LIABILITY FOR CHANGES AND/OR REVISIONS MADE TO PLANS BY CLIENT AND/OR CONTRACTOR.

**ARCHITECTURAL DRAFTING  
 3D VISUALISATION  
 DEVELOPMENT APPLICATION  
 MANAGEMENT  
 COUNCIL COMPLIANT PLANS**

**General Notes**

It is the contractors responsibility to confirm all measurements on site prior to commencement of work. Drawings should not be scaled. Within dimensions only should be taken from drawings. These drawings are solely for the purpose of council submission.



DP No.	10169	
LOT No.	28	
No.	Revision/Issue	Date




Project Name and Address

81 CASSIA ST, DEE WHY, NSW 2099


Project	N81C	Sheet	S.02
Date	21/10/2024		
Scale	1:100		

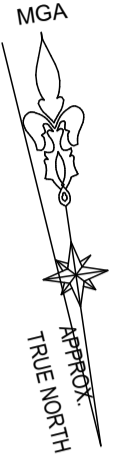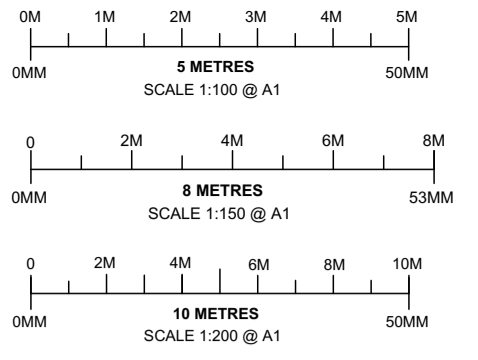

**CASSIA STREET**

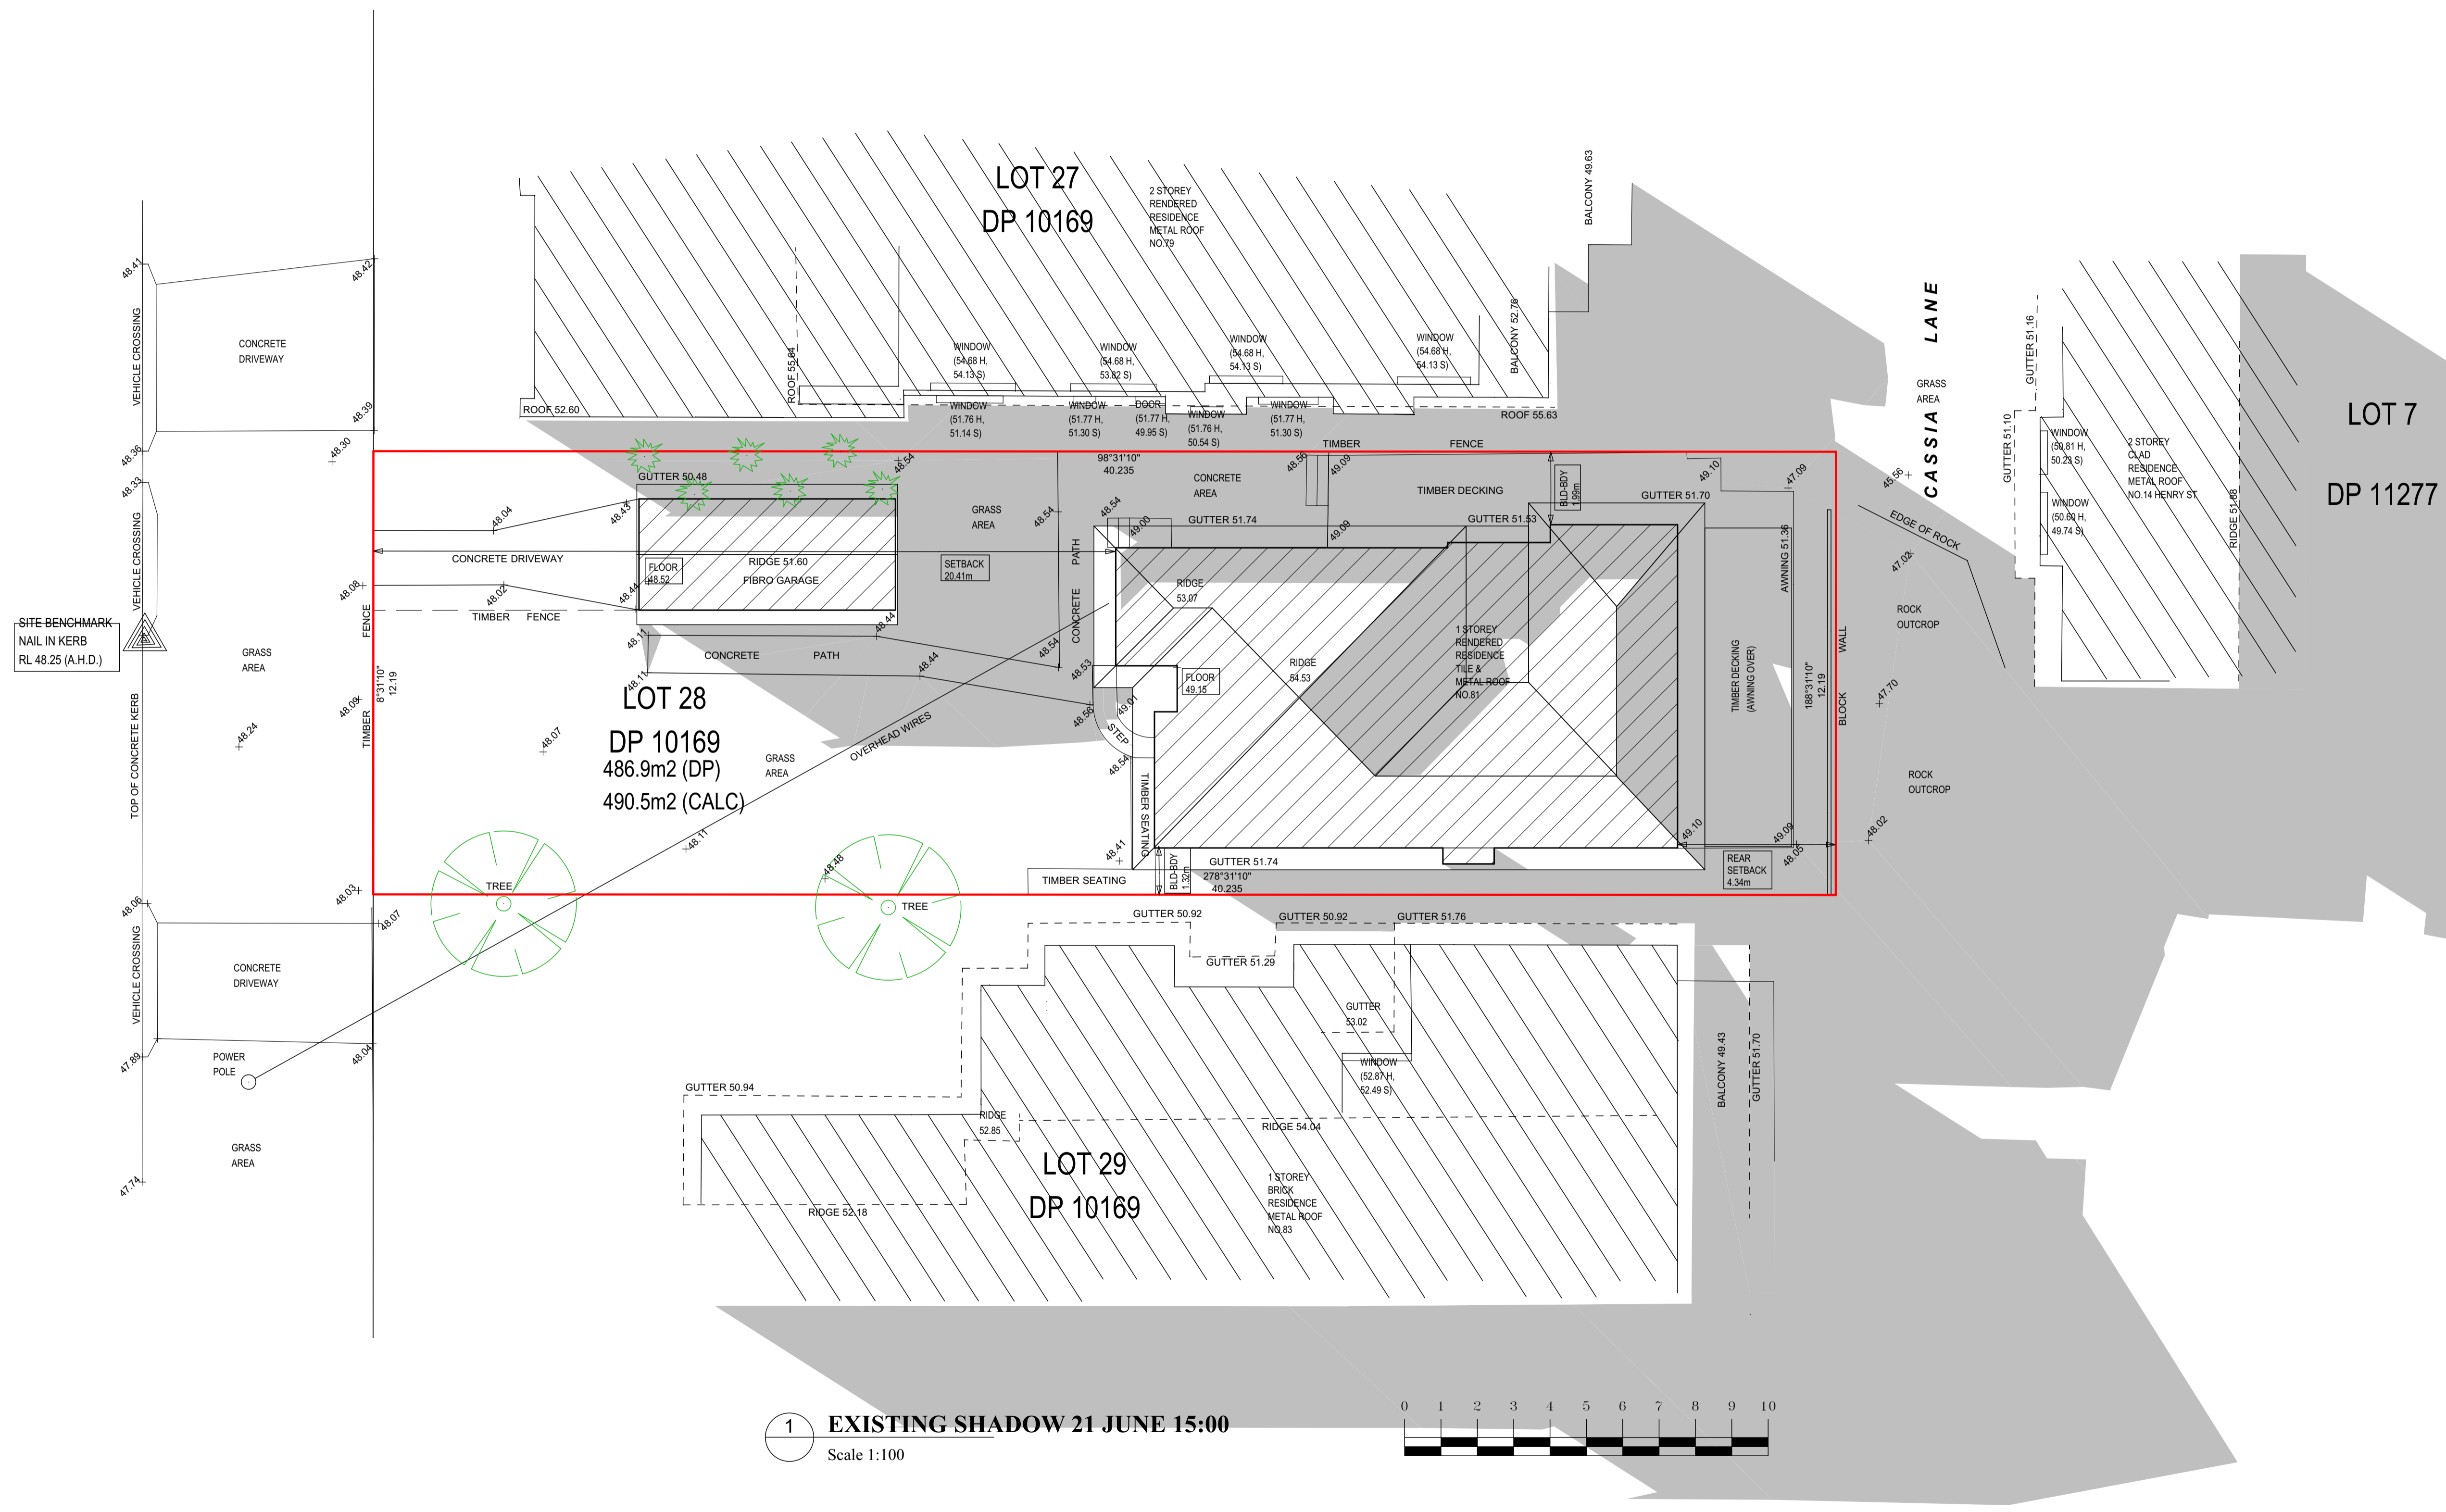

**1 EXISTING SHADOW 21 JUNE 15:00**  
Scale 1:100

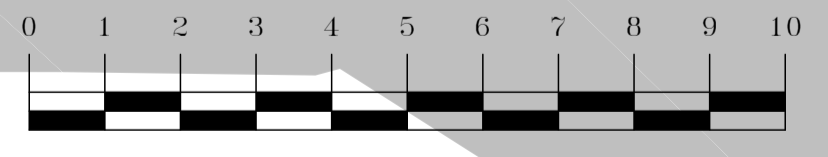

**GENERAL NOTES**

- BUILDER TO CONFIRM ALL LEVELS AND DIMENSIONS ON SITE BEFORE WORK BEGINS
- ALL WORK TO BE IN ACCORDANCE WITH LOCAL AUTHORITIES REQUIREMENTS AND S.C.A. REQUIREMENTS
- ALL WORK TO BE IN ACCORDANCE WITH LOCAL BUILDING PRACTICES AND LOCAL CODES. NONE OF THE EMPLOYEES OF DRAFTING HELP ARE REGISTERED ARCHITECTS, ENGINEERS OR LAND SURVEYORS. ALL DIMENSIONS AND SPECIFICATIONS SHOULD BE VERIFIED BY CLIENT AND/OR CONTRACTOR BEFORE ACTUAL CONSTRUCTION BEGINS. DRAFTINGHELP ASSUMES NO LIABILITY FOR CHANGES AND/OR REVISIONS MADE TO PLANS BY CLIENT AND/OR CONTRACTOR.
- CONNECT D.P.'S TO EXISTING STORMWATER SYSTEM
- ALL STRUCTURAL DETAILS TO ENGINEERS SPECIFICATIONS

NOTE: THIS DRAWING IS PROVIDED FOR INFORMATIONAL PURPOSES ONLY. IF USED FOR CONSTRUCTION, THE CONTRACTOR ASSUMES ALL RESPONSIBILITY FOR LOCAL CODE COMPLIANCE. ALL DRAWINGS, PLANS, SKETCHES ETC. ARE PROVIDED TO OUR CLIENTS BASED UPON INFORMATION PROVIDED BY THE CLIENT AND DRAWN IN ACCORDANCE WITH COMMON BUILDING PRACTICES AND LOCAL CODES. NONE OF THE EMPLOYEES OF DRAFTING HELP ARE REGISTERED ARCHITECTS, ENGINEERS OR LAND SURVEYORS. ALL DIMENSIONS AND SPECIFICATIONS SHOULD BE VERIFIED BY CLIENT AND/OR CONTRACTOR BEFORE ACTUAL CONSTRUCTION BEGINS. DRAFTINGHELP ASSUMES NO LIABILITY FOR CHANGES AND/OR REVISIONS MADE TO PLANS BY CLIENT AND/OR CONTRACTOR.

**ARCHITECTURAL DRAFTING  
3D VISUALISATION  
DEVELOPMENT APPLICATION  
MANAGEMENT  
COUNCIL COMPLIANT PLANS**

**General Notes**

It is the contractors responsibility to confirm all measurements on site prior to commencement of work. Drawings should not be scaled. Within dimensions only should be taken from drawings. These drawings are solely for the purpose of council submission.



DP No.	10169
LOT No.	28
No.	Revision/Issue
Date	

**dh DRAFTING HELP**


Project Name and Address

**81 CASSIA ST, DEE WHY, NSW 2099**


Project	N81C	Sheet	
Date	21/10/2024	Scale	S.03
Scale	1:100		

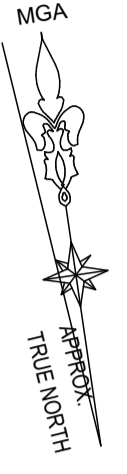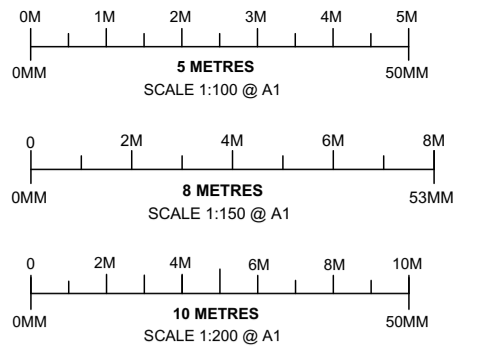

**CASSIA STREET**

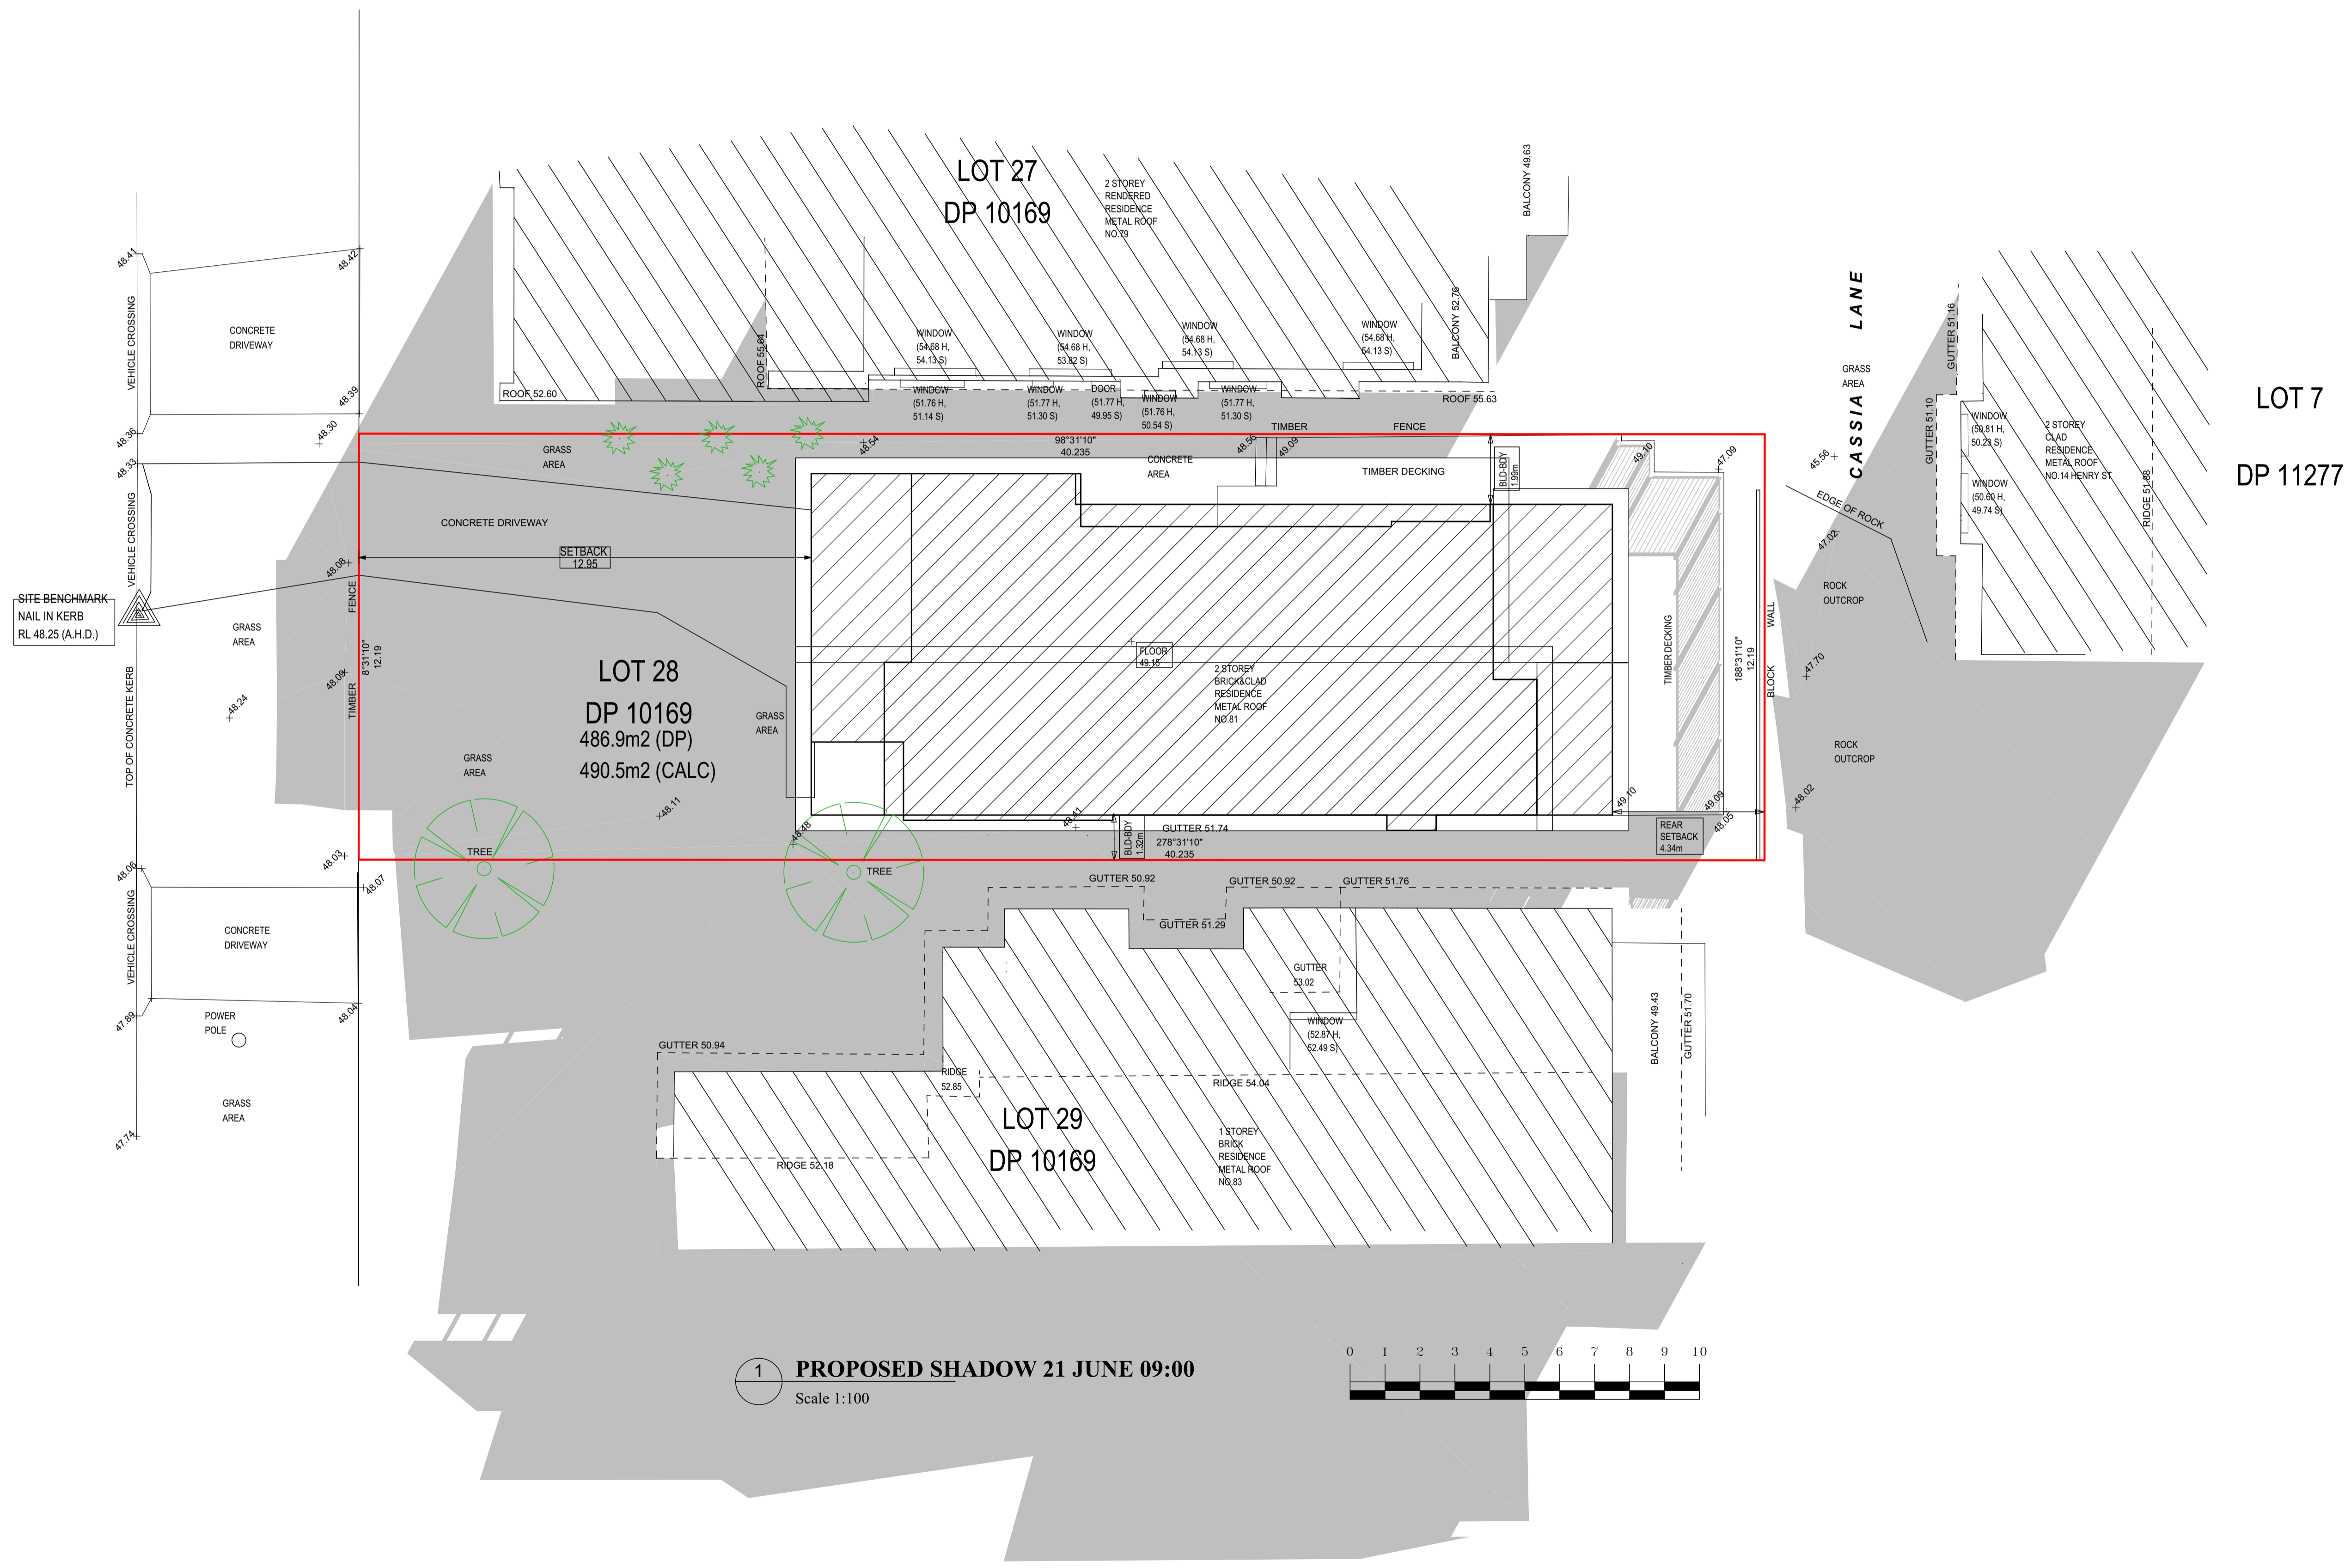

**1 PROPOSED SHADOW 21 JUNE 09:00**  
Scale 1:100

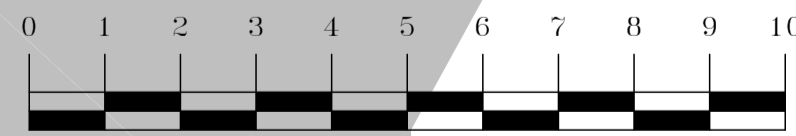

**GENERAL NOTES**  
 \*BUILDER TO CONFIRM ALL LEVELS AND DIMENSIONS ON SITE BEFORE WORK BEGINS  
 \*ALL WORK TO BE IN ACCORDANCE WITH LOCAL AUTHORITIES REQUIREMENTS AND S.C.A. REQUIREMENTS  
 \*CONNECT D.P.'S TO EXISTING STORMWATER SYSTEM  
 \*ALL STRUCTURAL DETAILS TO ENGINEERS SPECIFICATIONS

NOTE: THIS DRAWING IS PROVIDED FOR INFORMATIONAL PURPOSES ONLY. IF USED FOR CONSTRUCTION, THE CONTRACTOR ASSUMES ALL RESPONSIBILITY FOR LOCAL CODE COMPLIANCE. ALL DRAWINGS, PLANS, SKETCHES ETC. ARE PROVIDED TO OUR CLIENTS BASED UPON INFORMATION PROVIDED BY THE CLIENT AND DRAWN IN ACCORDANCE WITH COMMON BUILDING PRACTICES AND LOCAL CODES. NONE OF THE EMPLOYEES OF DRAFTING HELP ARE REGISTERED ARCHITECTS, ENGINEERS OR LAND SURVEYORS. ALL DIMENSIONS AND SPECIFICATIONS SHOULD BE VERIFIED BY CLIENT AND/OR CONTRACTOR BEFORE ACTUAL CONSTRUCTION BEGINS. DRAFTINGHELP ASSUMES NO LIABILITY FOR CHANGES AND/OR REVISIONS MADE TO PLANS BY CLIENT AND/OR CONTRACTOR.

**ARCHITECTURAL DRAFTING  
 3D VISUALISATION  
 DEVELOPMENT APPLICATION  
 MANAGEMENT  
 COUNCIL COMPLIANT PLANS**

**General Notes**

It is the contractors responsibility to confirm all measurements on site prior to commencement of work. Drawings should not be scaled. Written dimensions only should be taken from drawings. These drawings are solely for the purpose of council submission.

DP No.	10169
LOT No.	28
No.	Revision/Issue
	Date




Project Name and Address


81 CASSIA ST, DEE WHY, NSW 2099

Project	N81C	Sheet	
Date	21/10/2024		S.04
Scale	1:100		




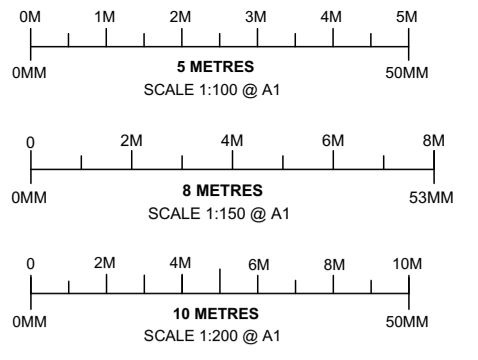

**CASSIA STREET**

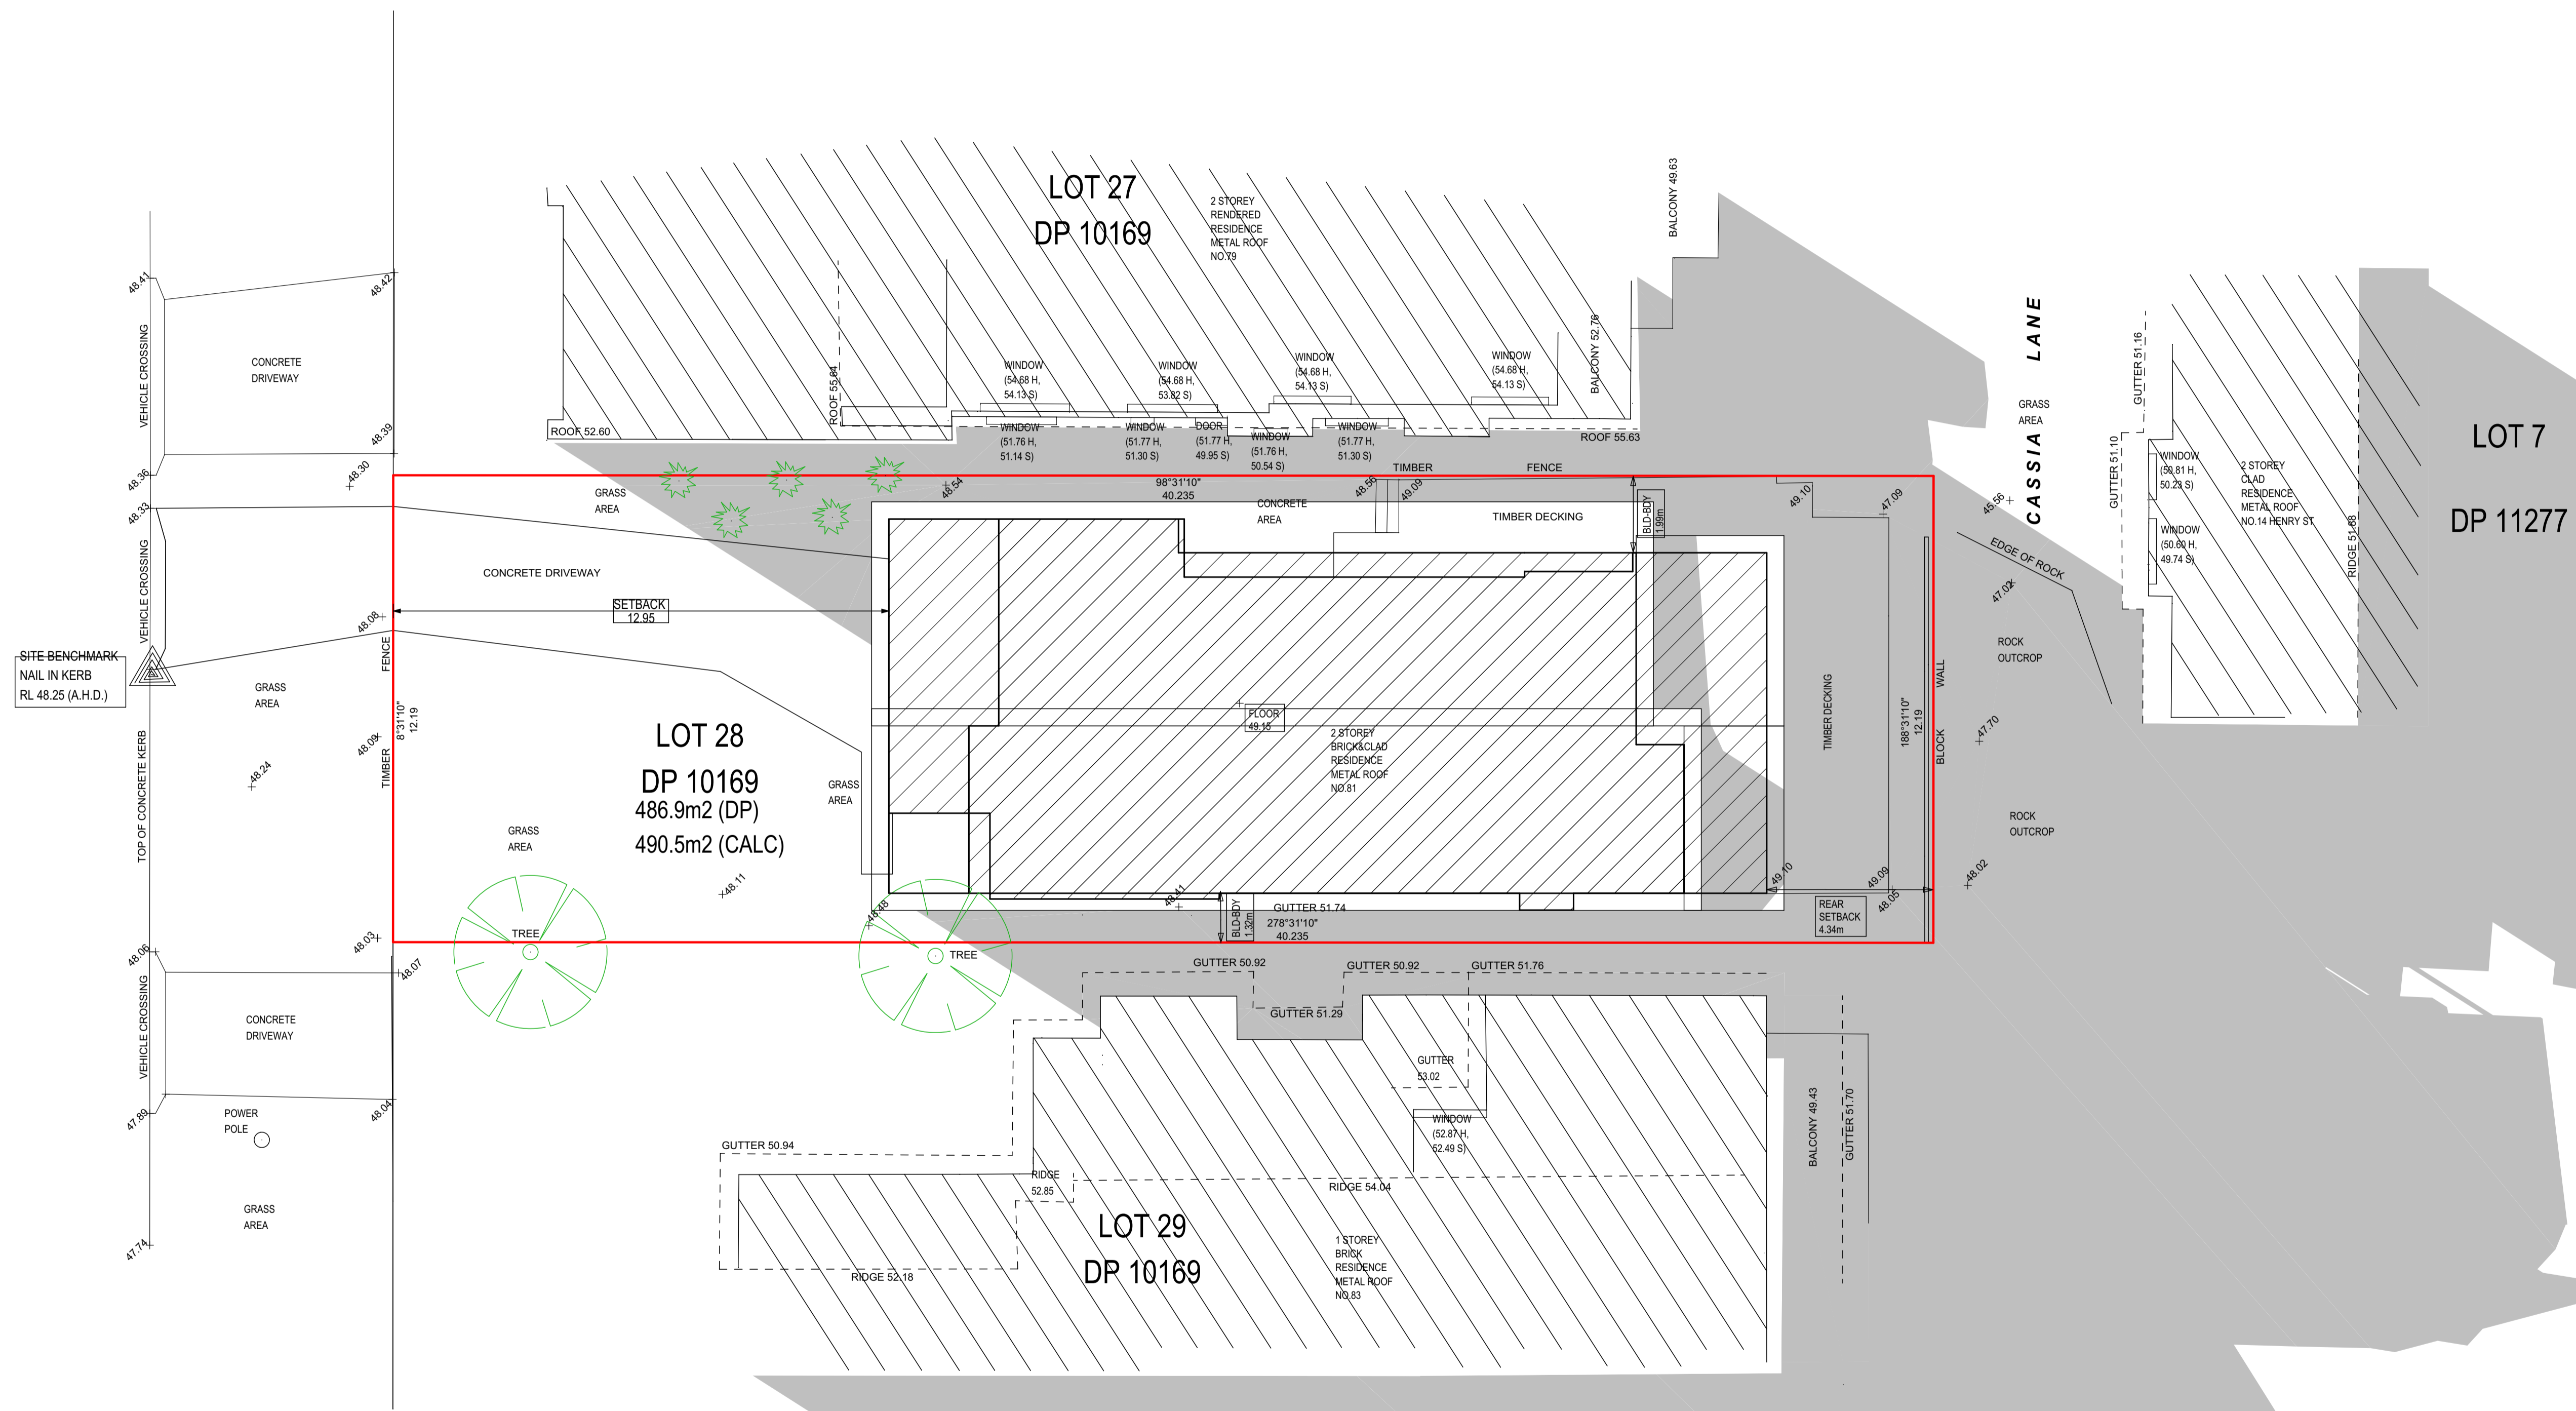

**1 PROPOSED SHADOW 21 JUNE 15:00**  
Scale 1:100

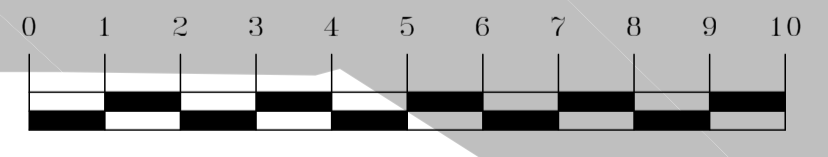

**GENERAL NOTES**  
 ● BUILDER TO CONFIRM ALL LEVELS AND DIMENSIONS ON SITE BEFORE WORK BEGINS  
 ● ALL WORK TO BE IN ACCORDANCE WITH LOCAL AUTHORITIES REQUIREMENTS AND S.C.A. REQUIREMENTS  
 ● CONNECT D.P.'S TO EXISTING STORMWATER SYSTEM  
 ● ALL STRUCTURAL DETAILS TO ENGINEERS SPECIFICATIONS

NOTE: THIS DRAWING IS PROVIDED FOR INFORMATIONAL PURPOSES ONLY. IF USED FOR CONSTRUCTION, THE CONTRACTOR ASSUMES ALL RESPONSIBILITY FOR LOCAL CODE COMPLIANCE. ALL DRAWINGS, PLANS, SKETCHES ETC. ARE PROVIDED TO OUR CLIENTS BASED UPON INFORMATION PROVIDED BY THE CLIENT AND DRAWN IN ACCORDANCE WITH COMMON BUILDING PRACTICES AND LOCAL CODES. NONE OF THE EMPLOYEES OF DRAFTING HELP ARE REGISTERED ARCHITECTS, ENGINEERS OR LAND SURVEYORS. ALL DIMENSIONS AND SPECIFICATIONS SHOULD BE VERIFIED BY CLIENT AND/OR CONTRACTOR BEFORE ACTUAL CONSTRUCTION BEGINS. DRAFTINGHELP ASSUMES NO LIABILITY FOR CHANGES AND/OR REVISIONS MADE TO PLANS BY CLIENT AND/OR CONTRACTOR.

**ARCHITECTURAL DRAFTING  
3D VISUALISATION  
DEVELOPMENT APPLICATION  
MANAGEMENT  
COUNCIL COMPLIANT PLANS**

**General Notes**

It is the contractors responsibility to confirm all measurements on site prior to commencement of work. Drawings should not be scaled. Within dimensions only should be taken from drawings. These drawings are solely for the purpose of council submission.

DP No.	10169
LOT No.	28
No.	Revision/Issue
Date	

**dh DRAFTING HELP**

Project Name and Address  
**81 CASSIA ST, DEE WHY, NSW 2099**

Project	N81C	Sheet	
Date	21/10/2024	Scale	S.06
Scale	1:100		