



SOUTH CREEK

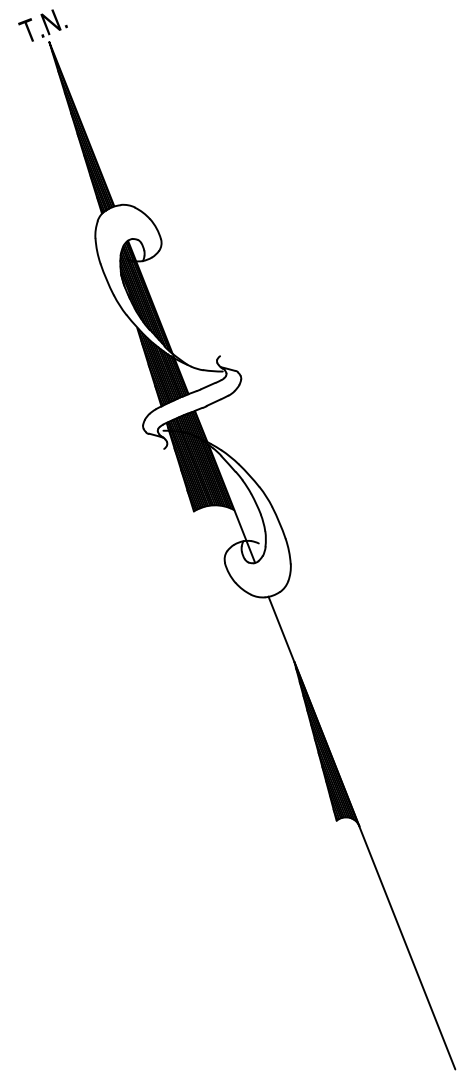

WINDOW/DOOR TABLE				
No.	Sil RL:	Width	Height	Type
D	6.48	1.10	0.76	WIN
E	9.23	1.10	0.76	WIN
F	11.98	1.10	0.76	WIN
G	6.48	0.75	0.76	WIN
H	9.23	0.75	0.76	WIN
I	11.98	0.75	0.76	WIN
J	5.85	1.55	1.34	WIN
K	8.60	1.55	1.34	WIN
L	11.35	1.55	1.34	WIN
M	6.05	1.32	1.14	WIN
N	8.80	1.32	1.14	WIN
O	11.55	1.32	1.14	WIN

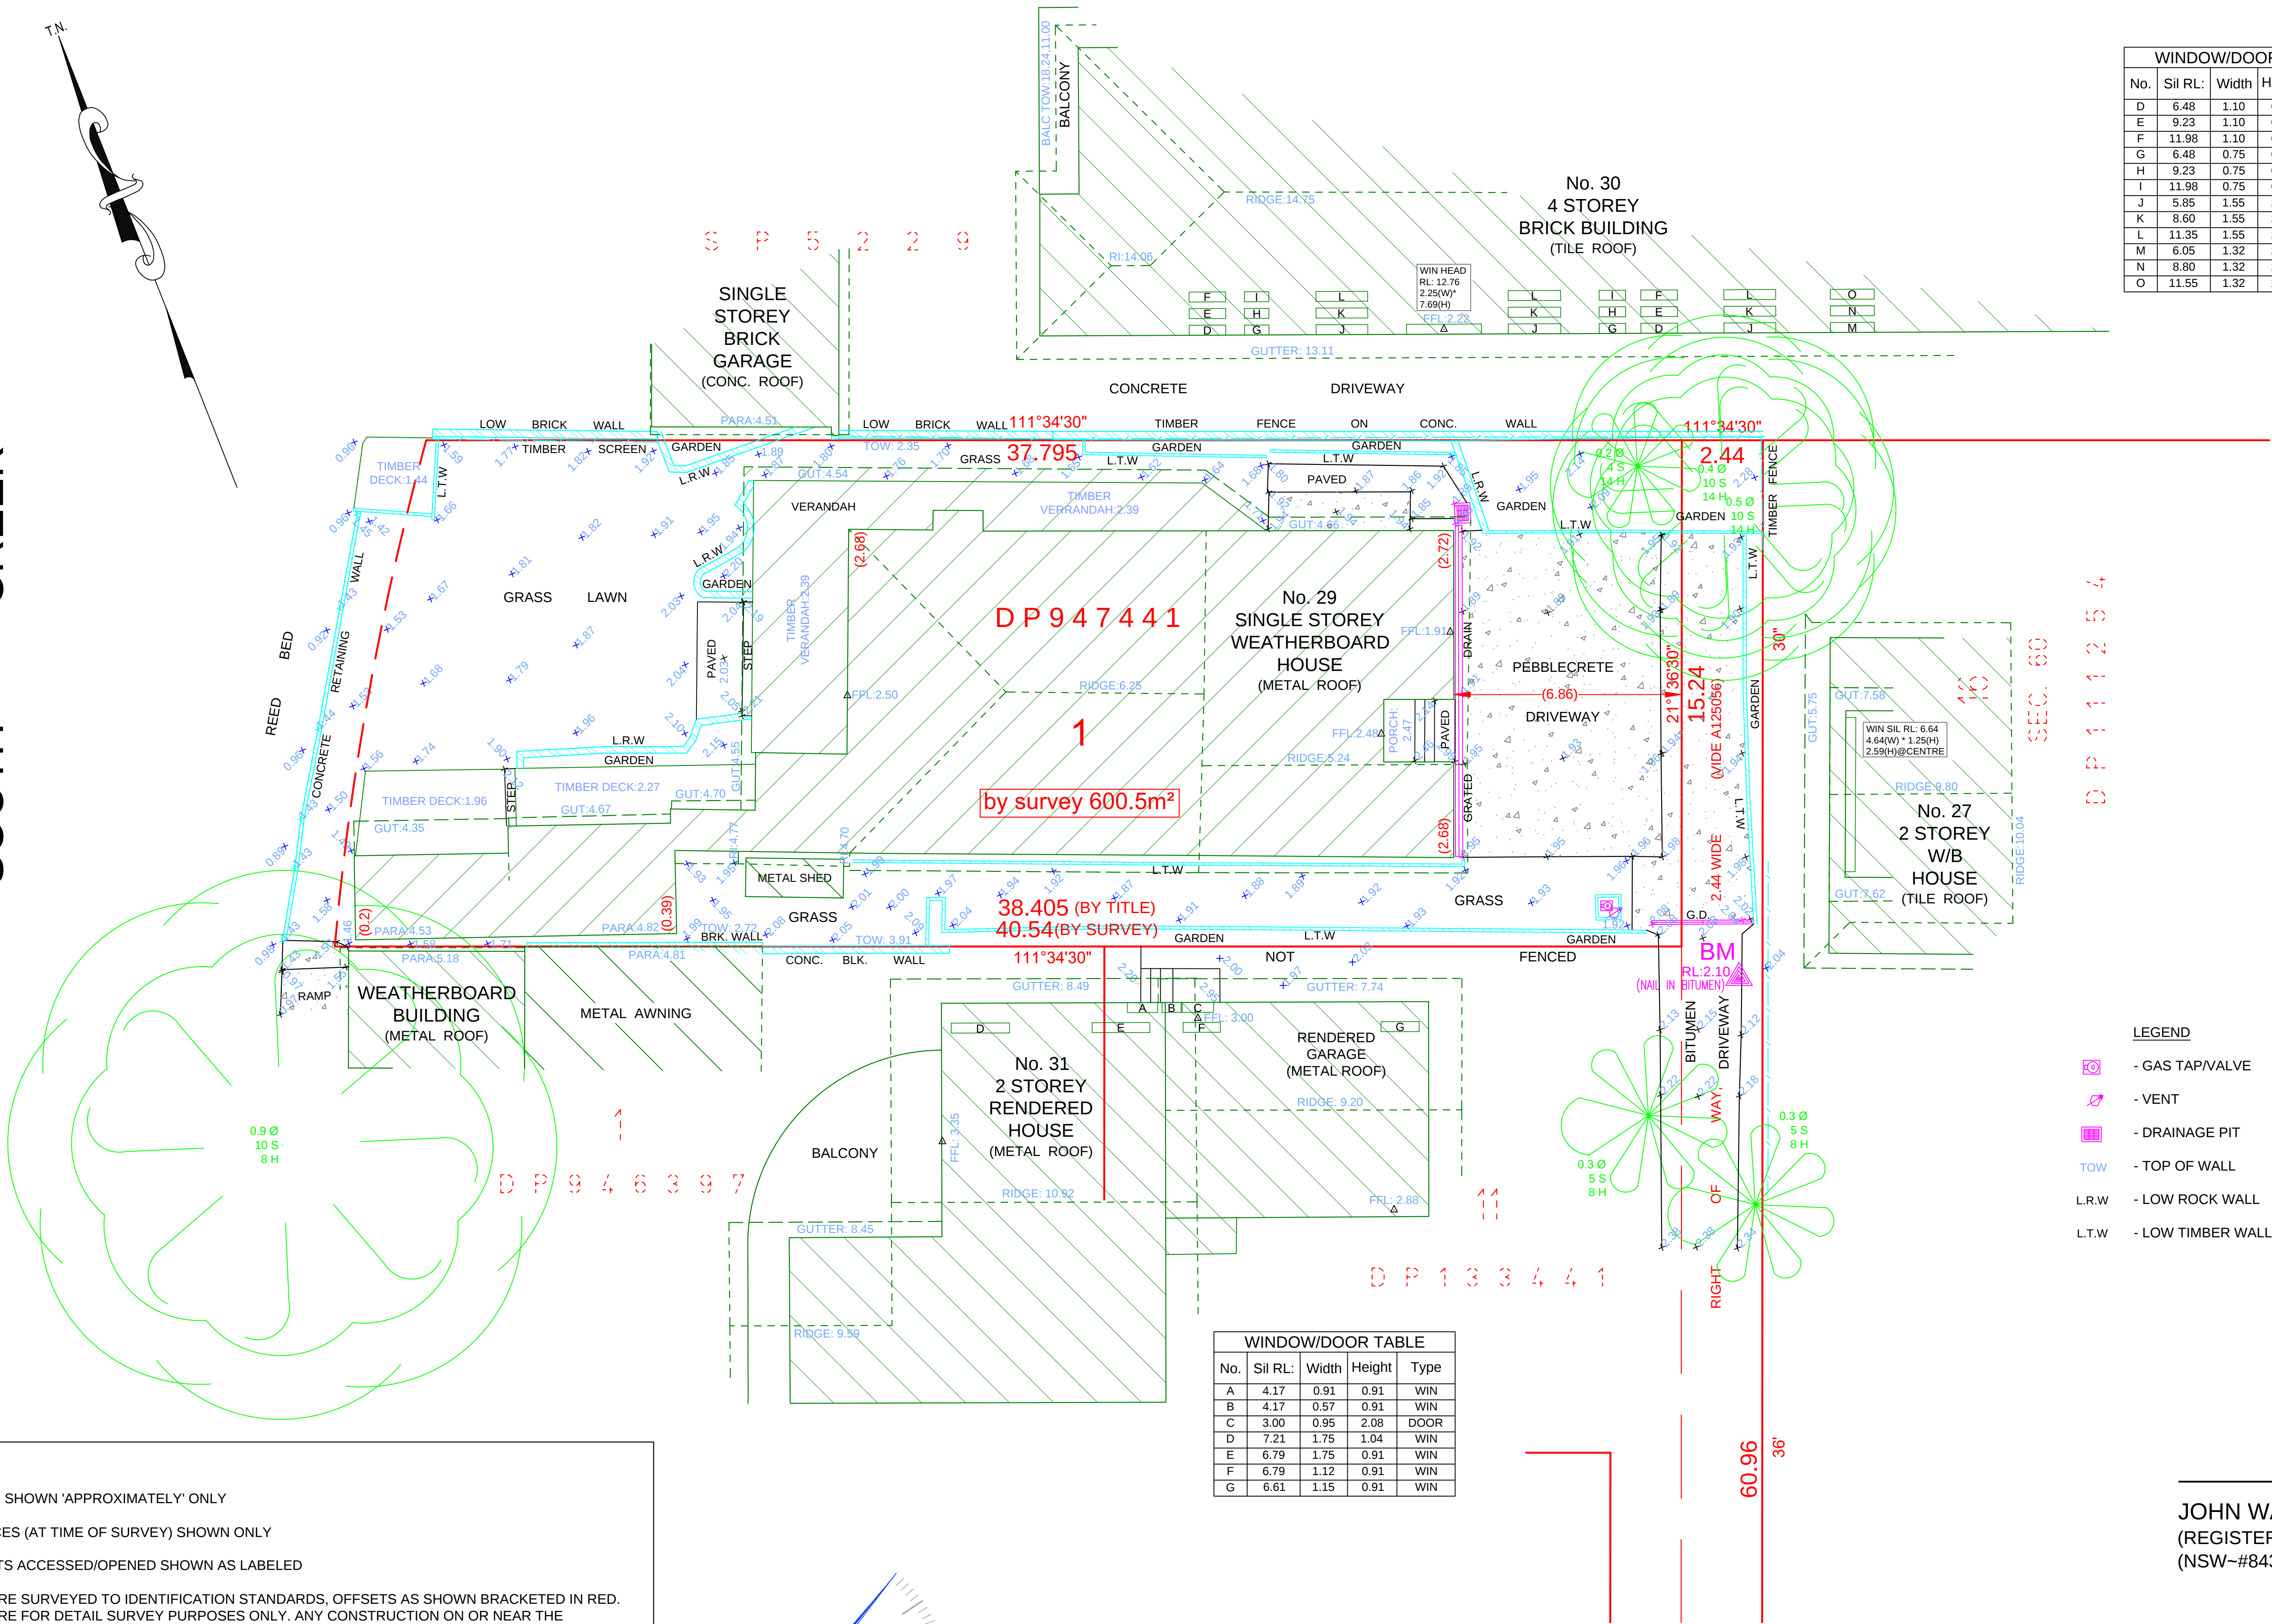

NOTES

- TREE SPREADS SHOWN 'APPROXIMATELY' ONLY
- VISIBLE SERVICES (AT TIME OF SURVEY) SHOWN ONLY
- NO SERVICE PITS ACCESSED/OPENED SHOWN AS LABELED
- BOUNDARIES ARE SURVEYED TO IDENTIFICATION STANDARDS, OFFSETS AS SHOWN BRACKETED IN RED. BOUNDARIES ARE FOR DETAIL SURVEY PURPOSES ONLY. ANY CONSTRUCTION ON OR NEAR THE BOUNDARY MUST BE SET OUT BY A REGISTERED SURVEYOR PRIOR.
- ALL PITS SHOULD BE ACCESSED, CONFIRMED AND HAVE SUBSURFACE EXTENTS MEASURED BY THE RELEVANT AUTHORITIES, PRIOR TO ADOPTION.
- ALL PIPES, CABLES & DUCTS IN THE EXCAVATION AREA SHOULD BE ACCURATELY LOCATED BY A "PIPE LOCATOR" OR BY THE RELEVANT AUTHORITY, PRIOR TO ANY EXCAVATION IS UNDERTAKEN.
- THE SUBJECT TITLE IS BURDENED BY A RIGHT OF WAY (VIDE A125056)



PO BOX 3222
REDFERN, NSW, 2016
Ph: (02) 8065 1156
Fax: (02) 8065 1297
Email: survey@daw-walton.com.au

DETAIL SURVEY @
29 EMERALD STREET,
NARRABEEN NSW 2101

CLIENT: URSINO ARCHITECTS

JOB No: 6085-23
REVISION.01, 22-12-23
SHEET 1 of 1 SHEETS
SURVEYED: 15-12-23 (JT)
DRAFTED: 22-12-23 (JT)

JOHN WALTON
(REGISTERED SURVEYOR)
(NSW~#8430)

SCALE: 1:100 (@A1)/ 1:200 (@A3)
NORTH: MGA (by DP1090602)
DATUM: PM4036 RL:2.044 (AHD)
CONTOUR INT: N/A