














LEGEND	
GENERAL NOTATIONS	
	REINFORCED STRUCTURAL LEVEL
	FINISHED SPOT OR SURFACE LEVEL
	SURVEY SPOT LEVEL
	EXISTING LEVEL
	SPOT LEVEL
	UNFINISHED NOTE OR DENSE
	CHECK NOTE
	TOP OF WALL R.L.
	EXISTING WALL TO REMAIN
	STRUCTURE TO BE DEMOLISHED
	BRICK MASONRY WALL
	CONCRETE BLOCKWORK WALL
	STUD WALL

[illegible]

A 29.08.14 FOR SECTION 96 APPLICATION
ISS: DATE: PURPOSE OF ISSUE:
APPROVED DA NO.: DA 2011/0204

**ARCHITECTS
NICHOLAS +
ASSOCIATES**

STUDIO 5 LEVEL
2854 CROWN ST
SURREY HILLS
NSW 2010
T + 61 2 8353 9500
ANPLUSA.COM

DRAWING NO: S96-013 A
ISSUE NO:
JOB NO: MAU1006

SECTION 96 APPLICATION

DRAWING TITLE:
**EXISTING ROOF LEVEL FLOOR PLAN &
STORAGE ROOM ROOF PLAN**

COLLAROY BEACH HOTEL
1050-1066 PITTWATER RD, COLLAROY
CLIENT:
IWM CONSULTING PTY LTD


EXISTING ROOF LEVEL FLOOR PLAN

[illegible][illegible]

THIS WORK IS COPYRIGHT © 2018 BY ARCHITECTS NICHOLAS & ASSOCIATES PTY LTD. ALL RIGHTS RESERVED. NO PART MAY BE REPRODUCED BY ANY PROCESS, NOW OR IN THE FUTURE, WITHOUT THE WRITTEN PERMISSION OF ARCHITECTS NICHOLAS & ASSOCIATES PTY LTD. STUDIO 5, LEVEL 1, 256A CROWN ST, SURRY HILLS 2150, AUSTRALIA. ST1 SURRY HILLS 2010

DO NOT SCALE DRAWING. VERIFY ALL DIMENSIONS ON SITE.

THIS DRAWING IS FOR THE PURPOSE OF COUNCIL APPROVAL AND AS SUCH IS NOT SUITABLE FOR CONSTRUCTION.

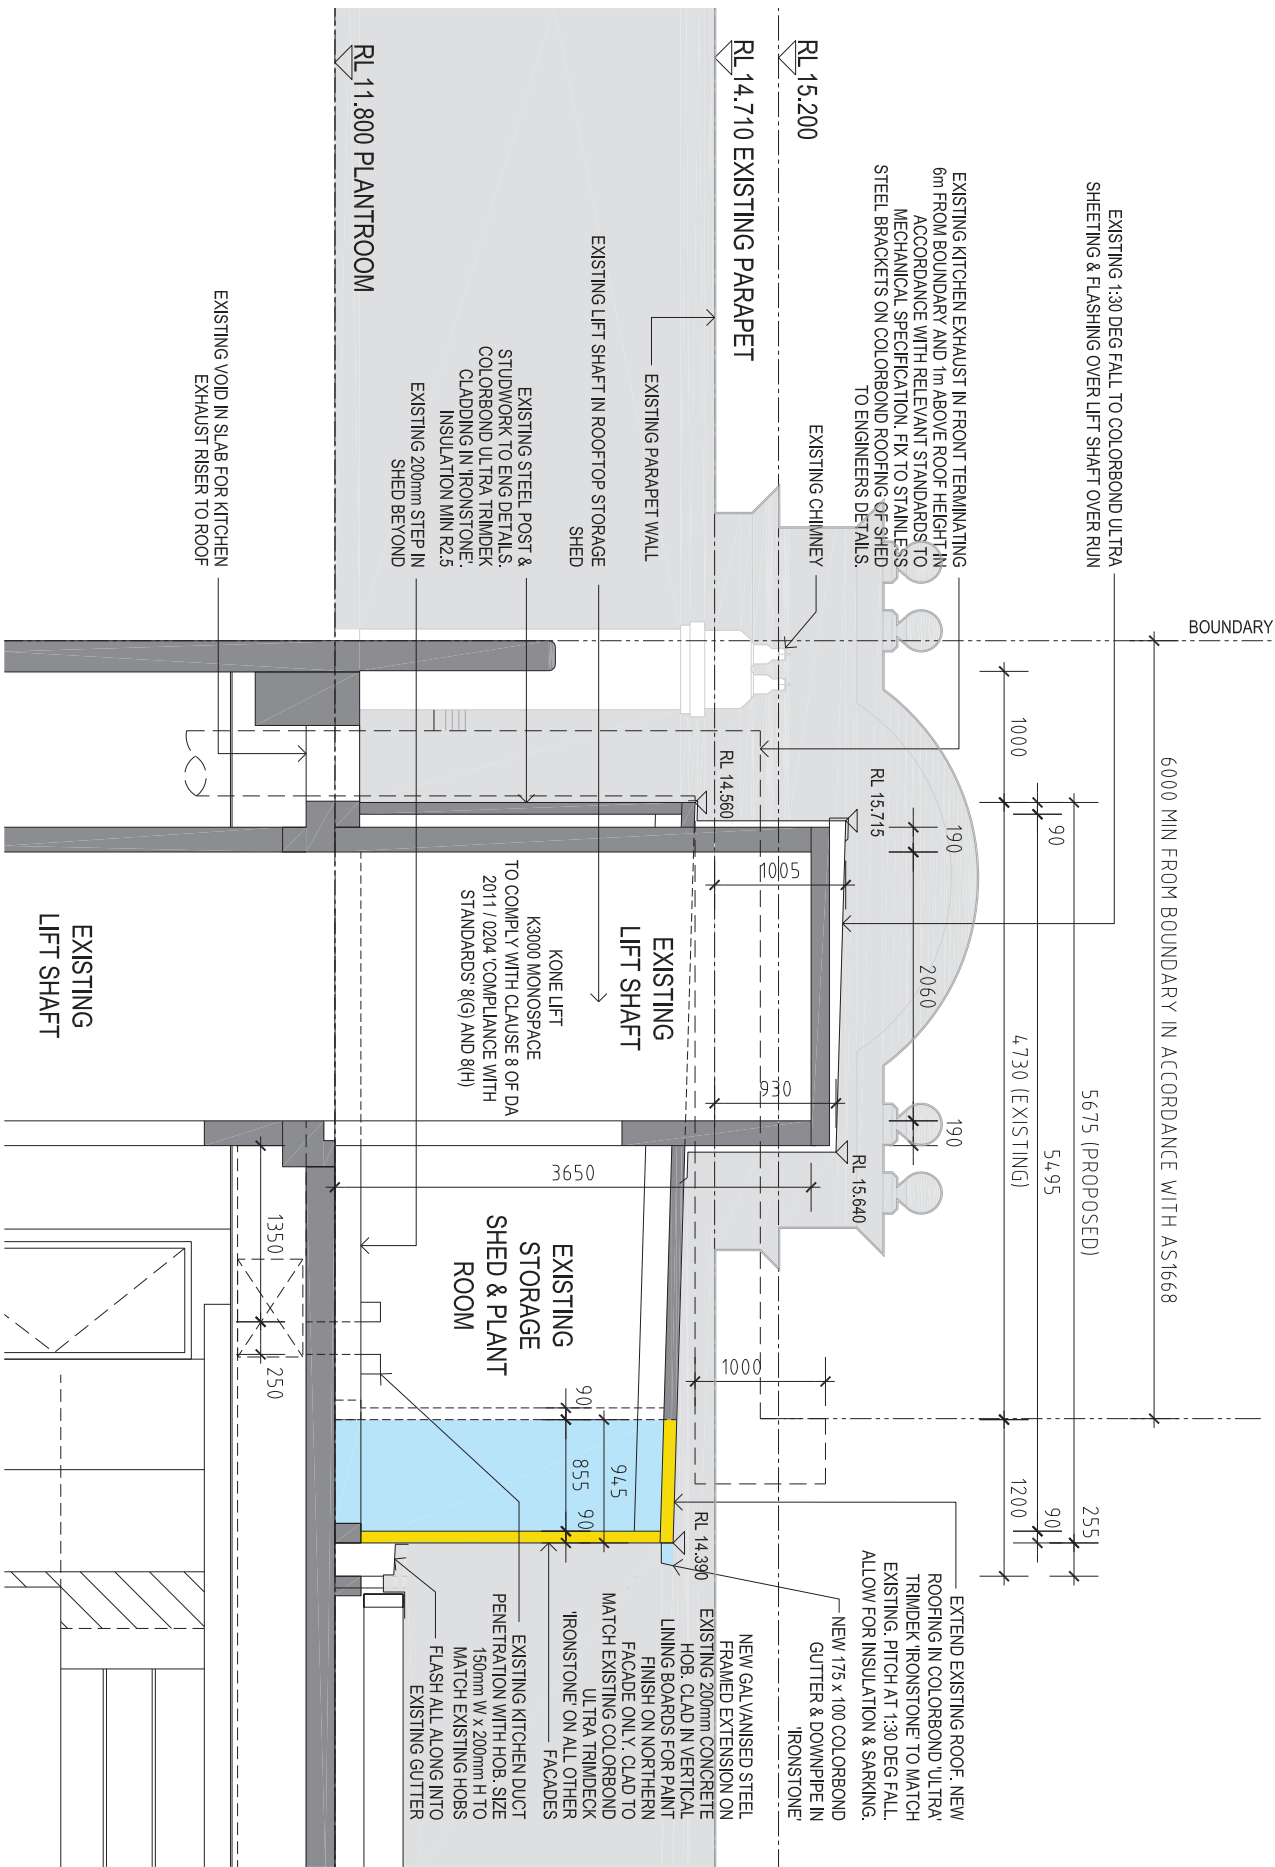

01 SHED & LIFT SECTION
scale - 1:50 @ A3

A 26.08.14 FOR SECTION 96 APPLICATION
ISS: DATE: FOR ISSUE OF THIS DRAWING
APPROVED: DAVID J. DODD
EXTENT OF NEW WORK
NEW WORK

ARCHITECTS
NICHOLAS &
ASSOCIATES

STUDIO 5, LEVEL 1
256A CROWN ST
SURRY HILLS
T + 61 2 8533 8800
ANP.LISA.COM

PROJECT NAME:
CLIENT:
WNL CONSULTING PTY LTD

DRAWING TITLE:
SHED & LIFT SECTION

SECTION 96 APPLICATION

S96-160B A WAU1006

DRAWING NO: ISSUE NO: JOB NO:

