


GENERAL NOTES

DO NOT SCALE FROM DRAWINGS. USE FIGURED DIMENSIONS ONLY. ENSURE THAT THE DRAWINGS USED CARRY THE LATEST REVISION NO. READ IN CONJUNCTION WITH CONSULTANTS' DRAWINGS, SPECIFICATIONS AND REPORTS - REFER CONTRACT DRAWING LIST.

- ALL DIMENSIONS TO BE CHECKED ON SITE BEFORE COMMENCEMENT OF WORK
- ALL DISCREPANCIES TO BE BROUGHT TO THE ATTENTION OF THE ARCHITECT
- LARGER SCALE DRAWINGS AND WRITTEN DIMENSIONS TAKE PRECEDENCE
- ENSURE ALL WORKS COMPLY WITH THE PROVISIONS OF THE CURRENT NCC.
- ALL LEVELS TO AHD.

THIS DRAWING IS COPYRIGHT AND THE PROPERTY OF THE AUTHOR, AND MUST NOT BE RETAINED, COPIED OR USED WITHOUT THE EXPRESS AUTHORITY OF PLATFORM ARCHITECTS PTY LTD.

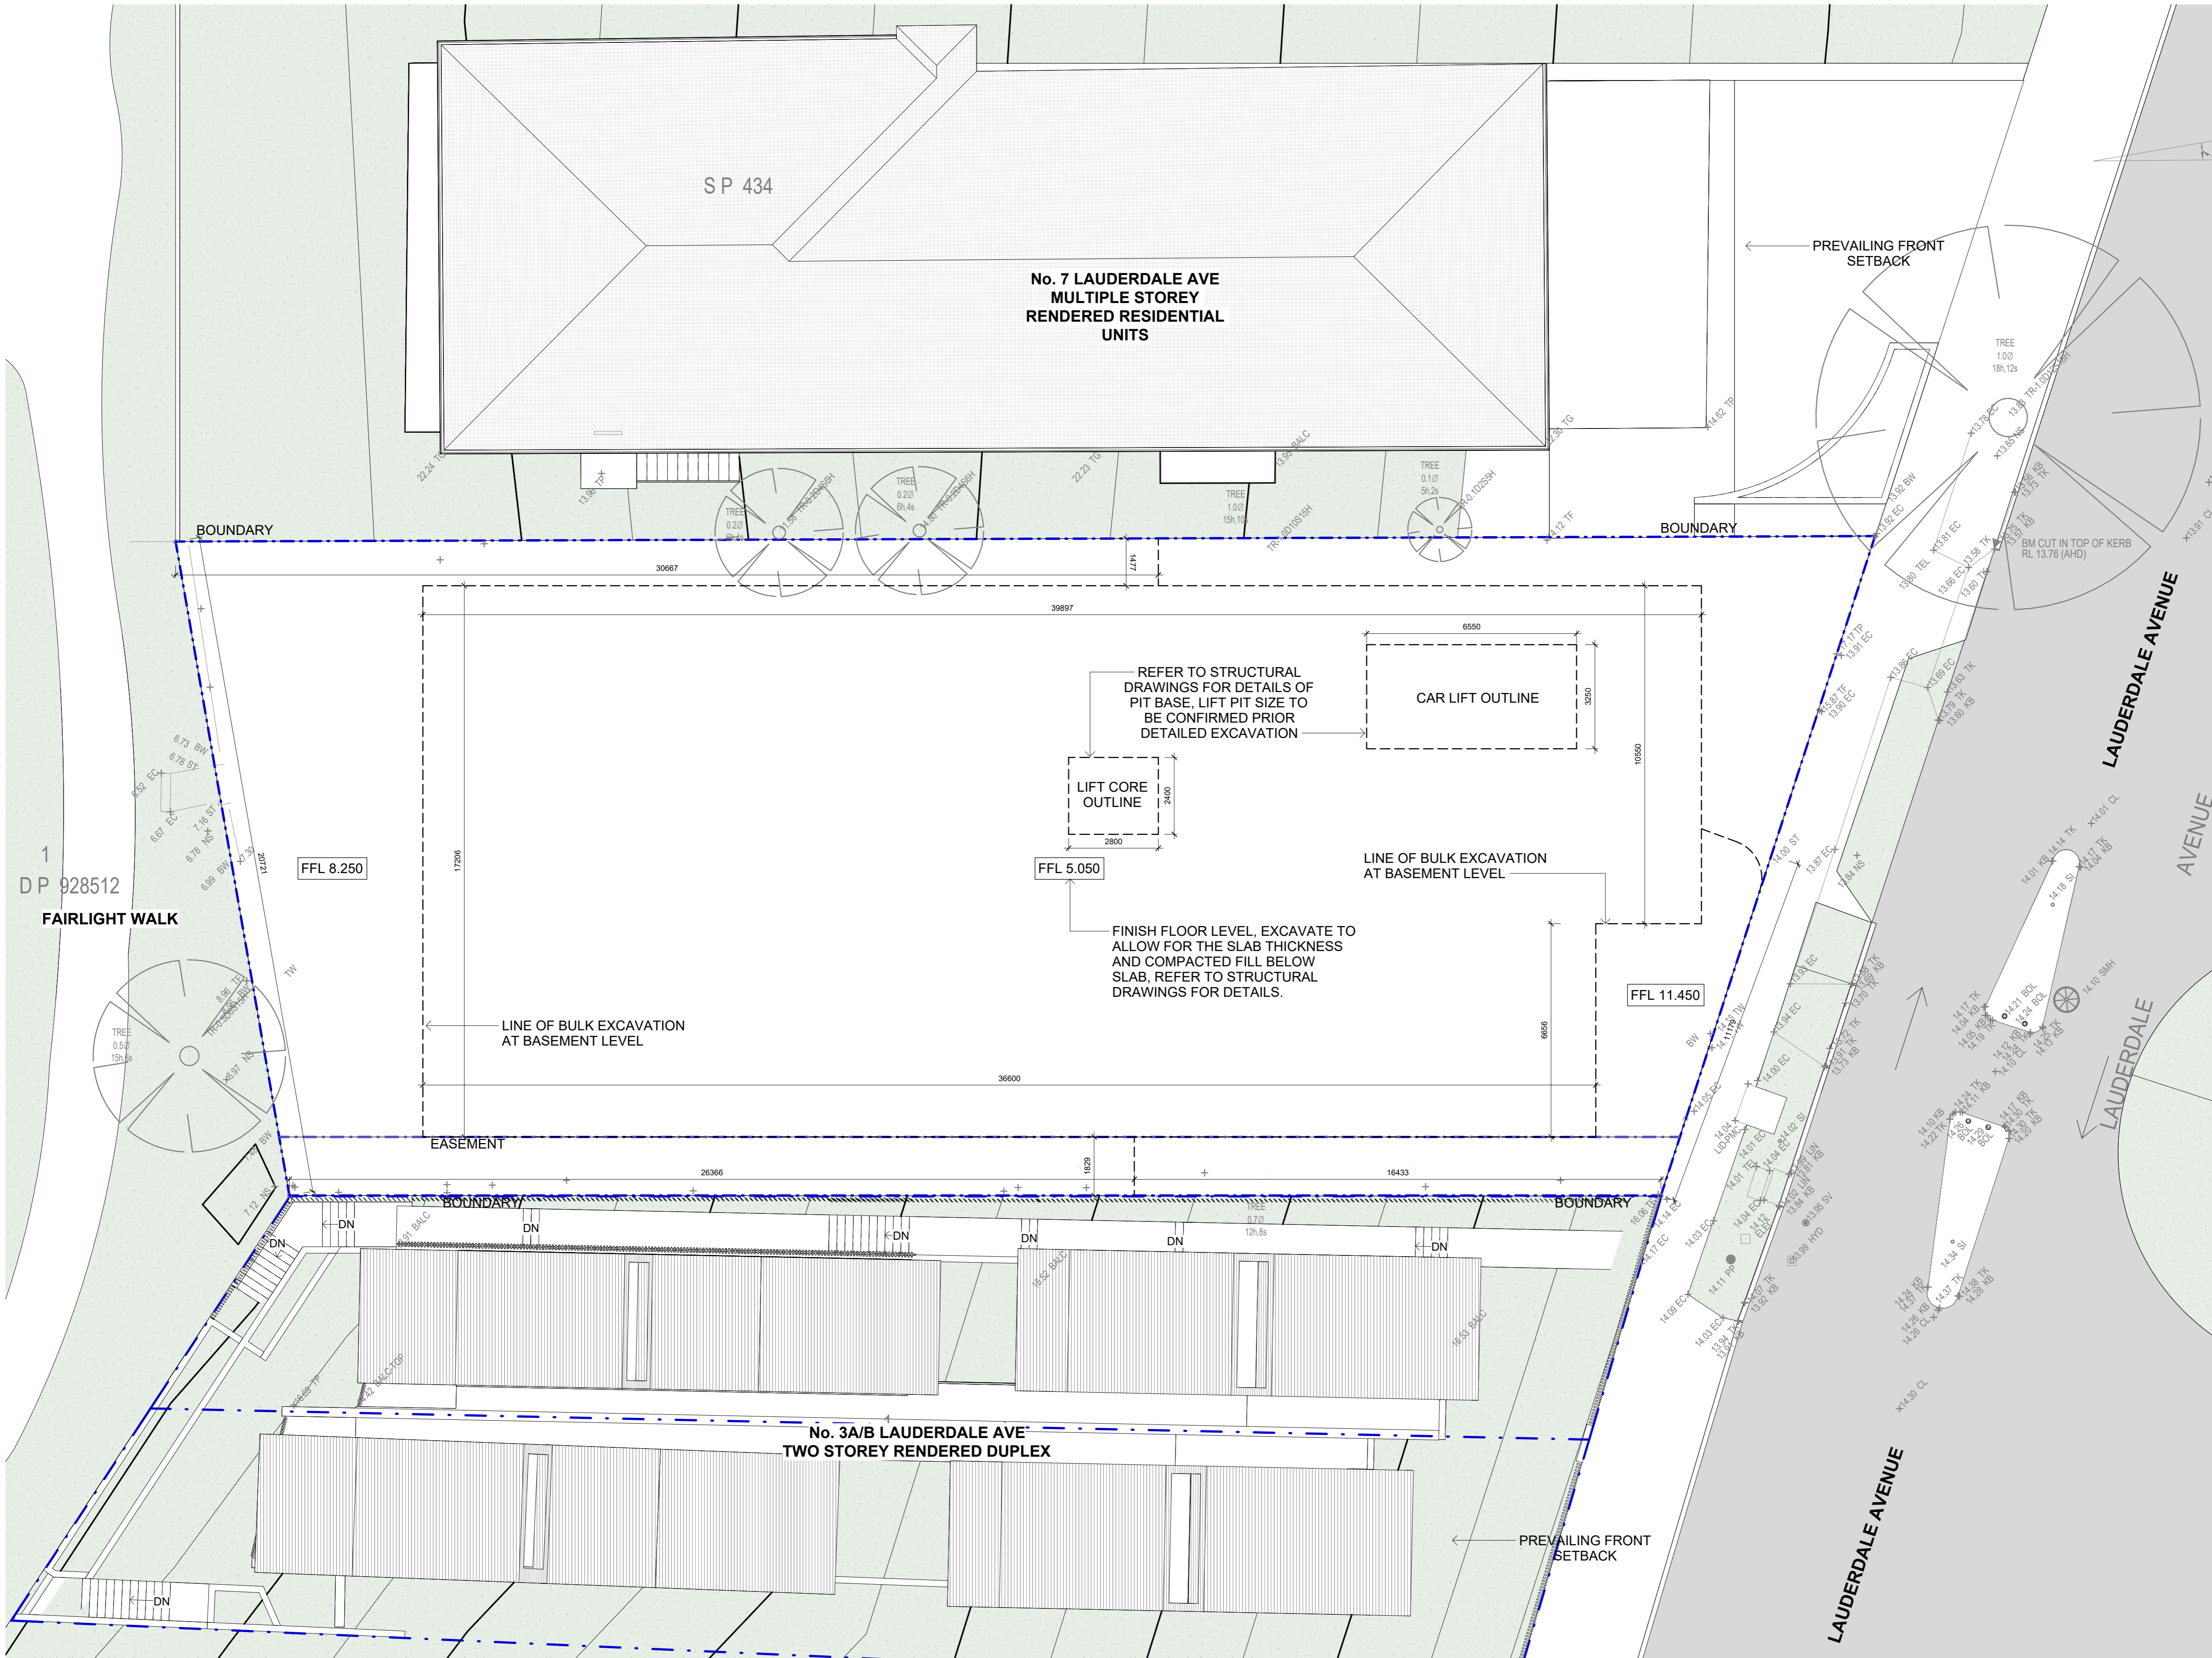

1 Excavation Plan
1:100

P
2/40 East Esplanade
Manly, NSW 2095 Australia
Phone: 02 8385 9759
Nominated Architect:
Bridie Gough 8280
admin@platformarchitects.com.au

REV	DATE	DESCRIPTION	BY
DA1	29/10/24	Issued for DA lodgement	JF

PRELIMINARY

PROJECT
LAF
5 Lauderdale Ave,
Fairlight
CLIENT
HPG project Lauderdale
Pty Ltd and COP Project
Lauderdale Pty Ltd
DRAWING TITLE
Excavation Plan
PROJECT
No 28
SCALE
1:100@A1 DA
STATUS
DA
NUMBER
DA0500
REVISION
DA1