

APPENDIX K
FERN CREEK DESIGN (CIVILCAD)


SECTOR 8
FERN CREEK DESIGN

DESIGN CHANNEL
EXTENTS

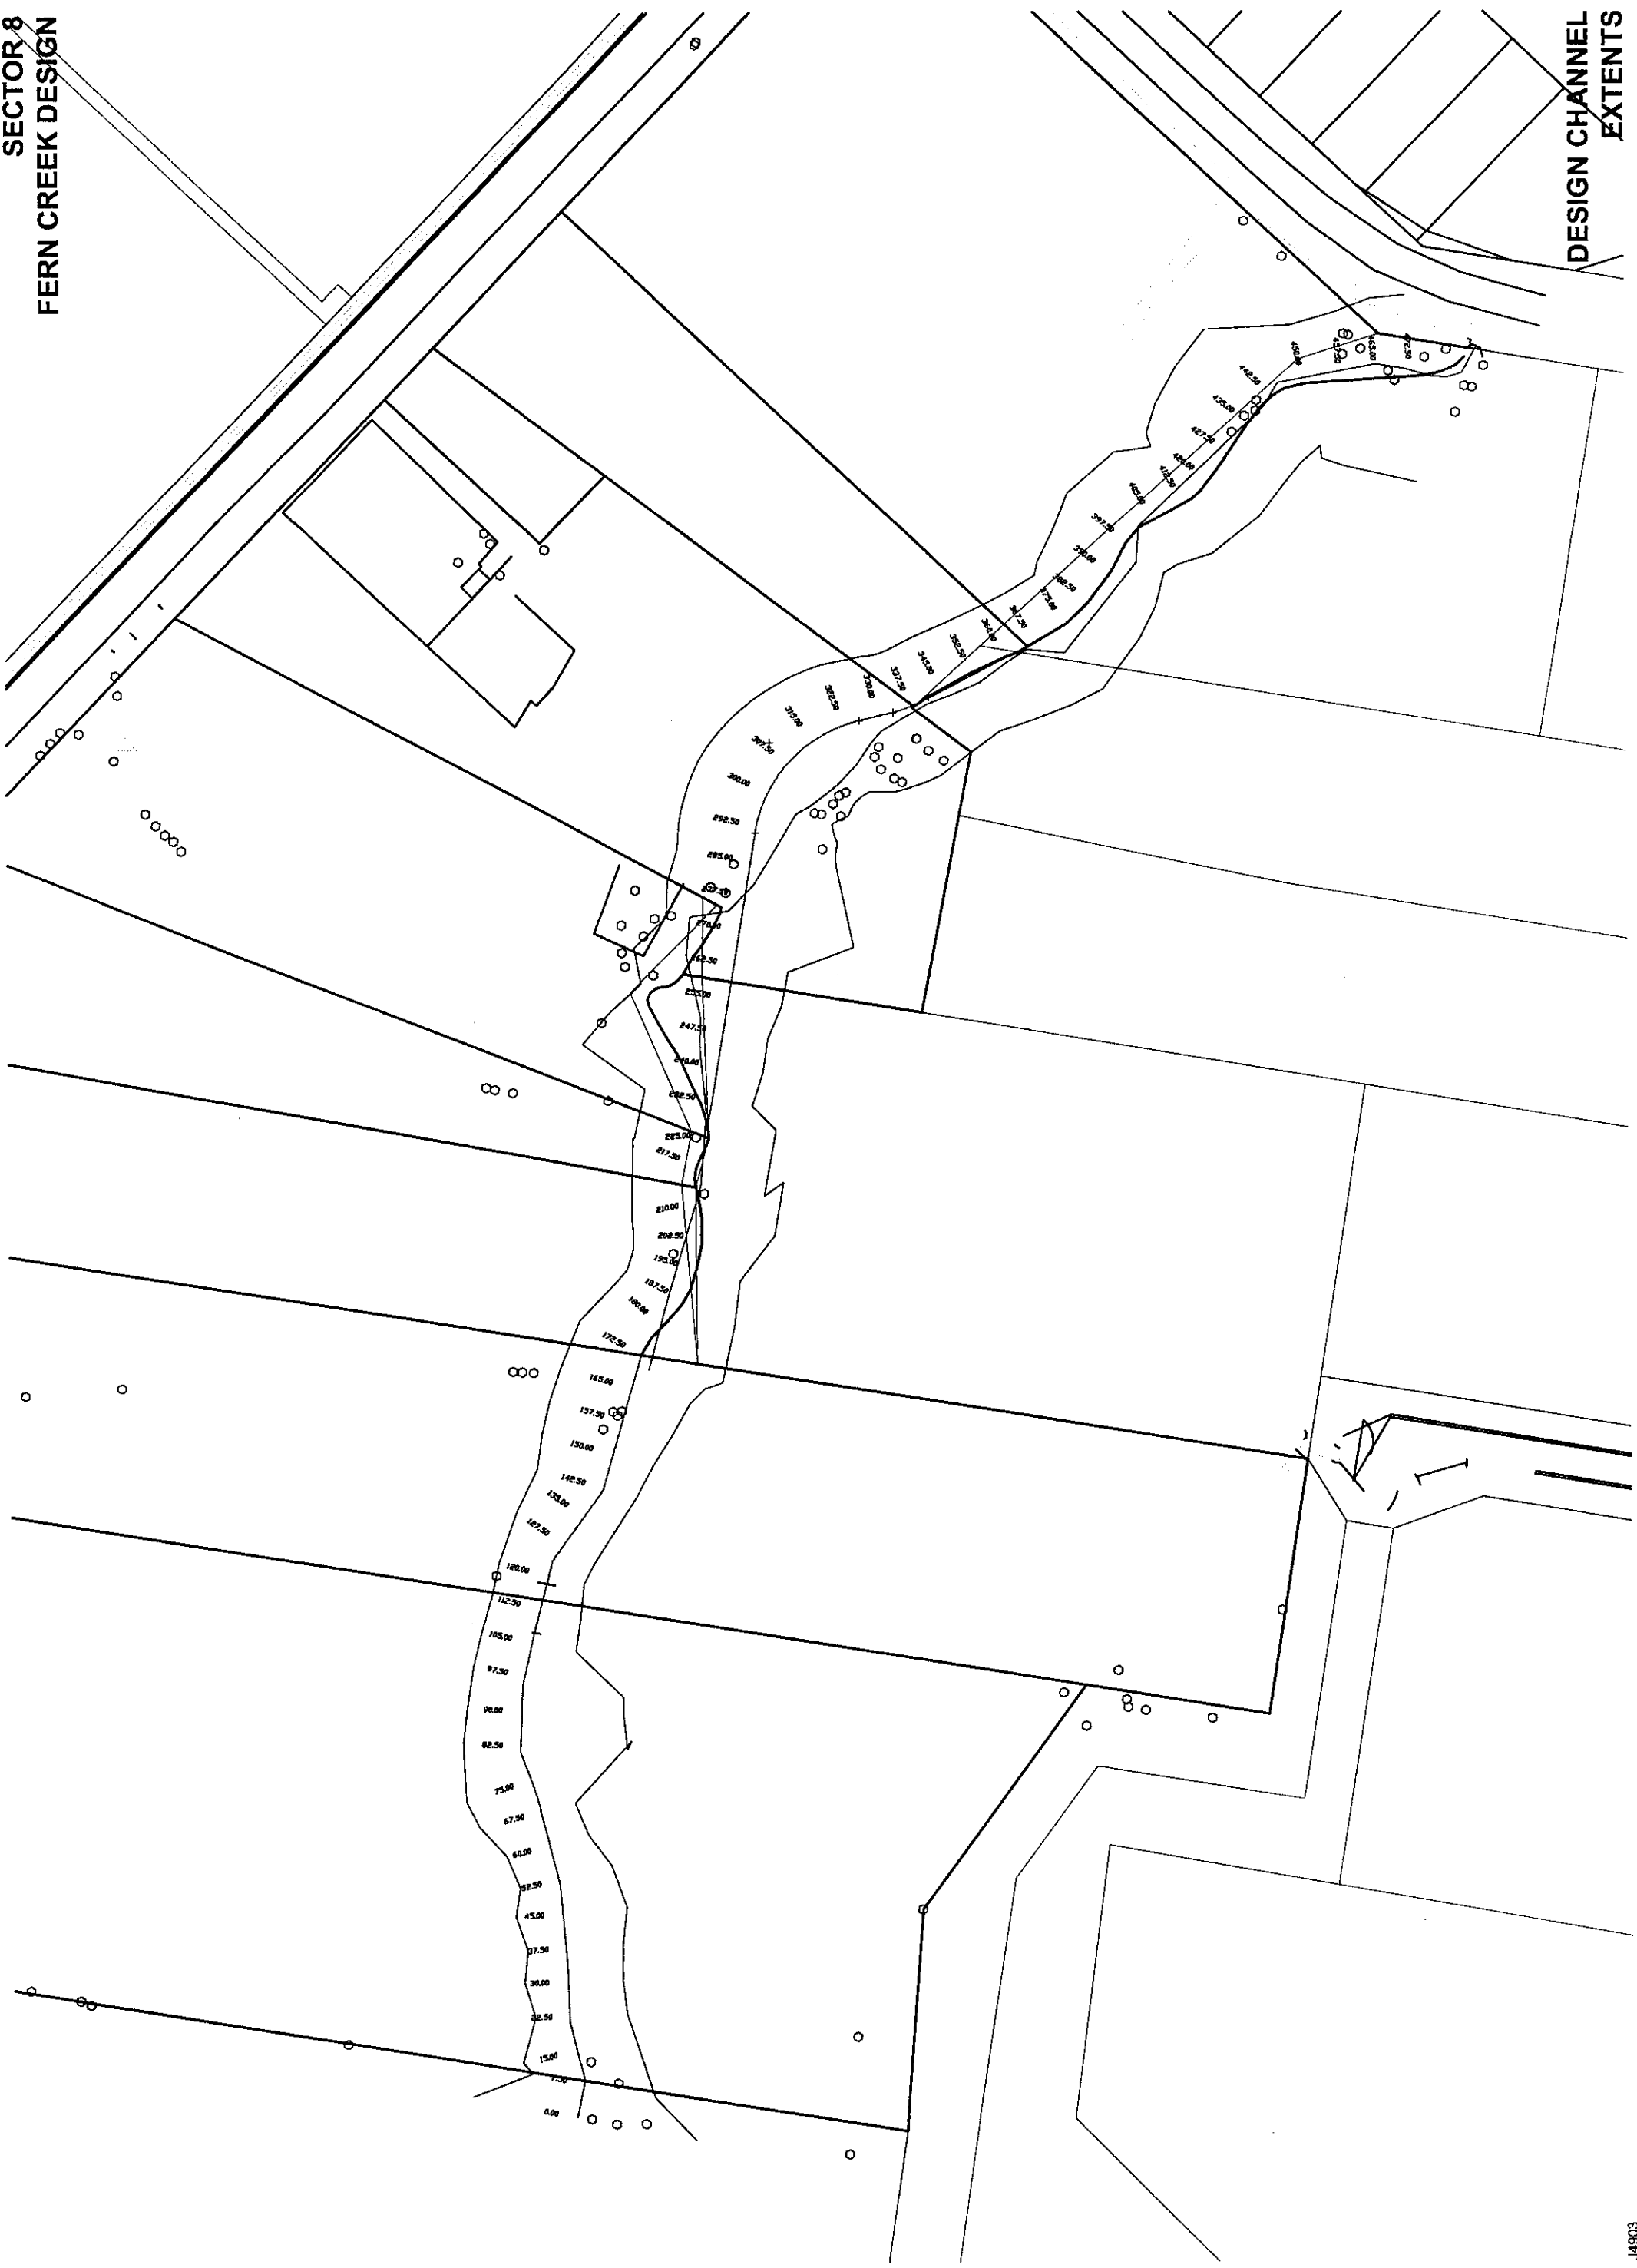


SECTOR 8
FERN CREEK DESIGN

DESIGN CHANNEL
DETAIL PLAN

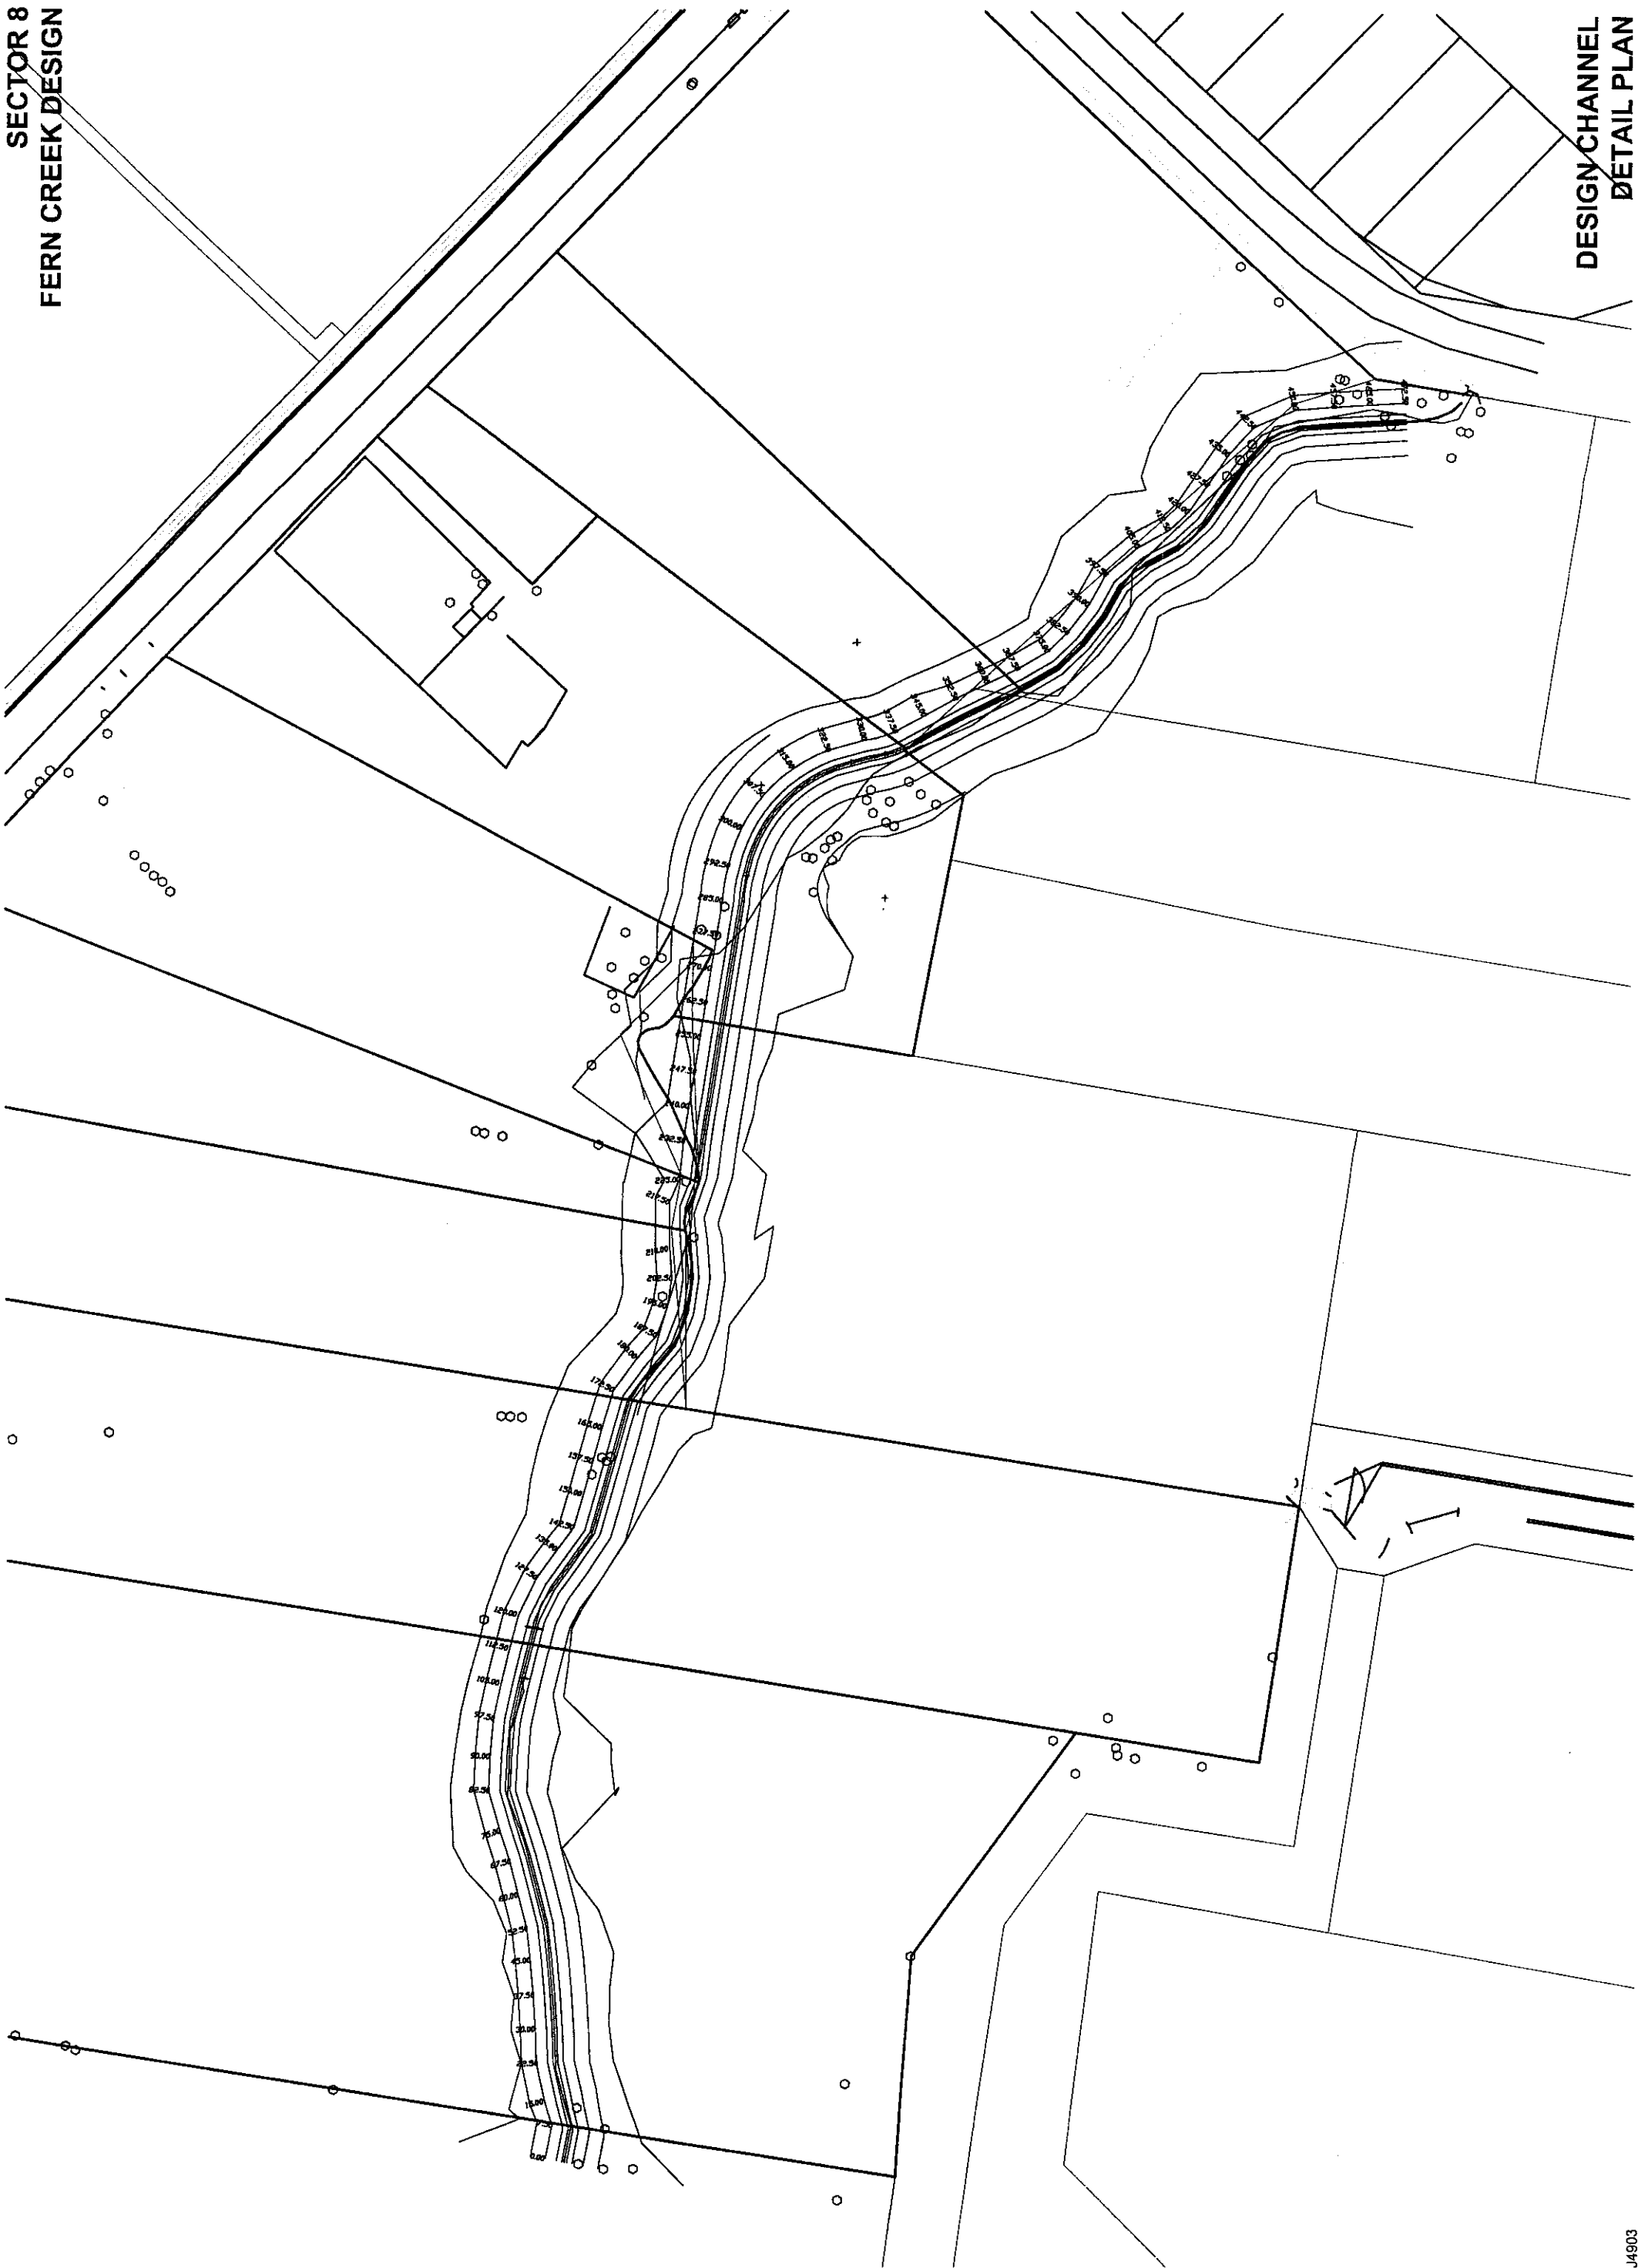


SECTOR 8
FERN CREEK DESIGN

GARDEN STREET

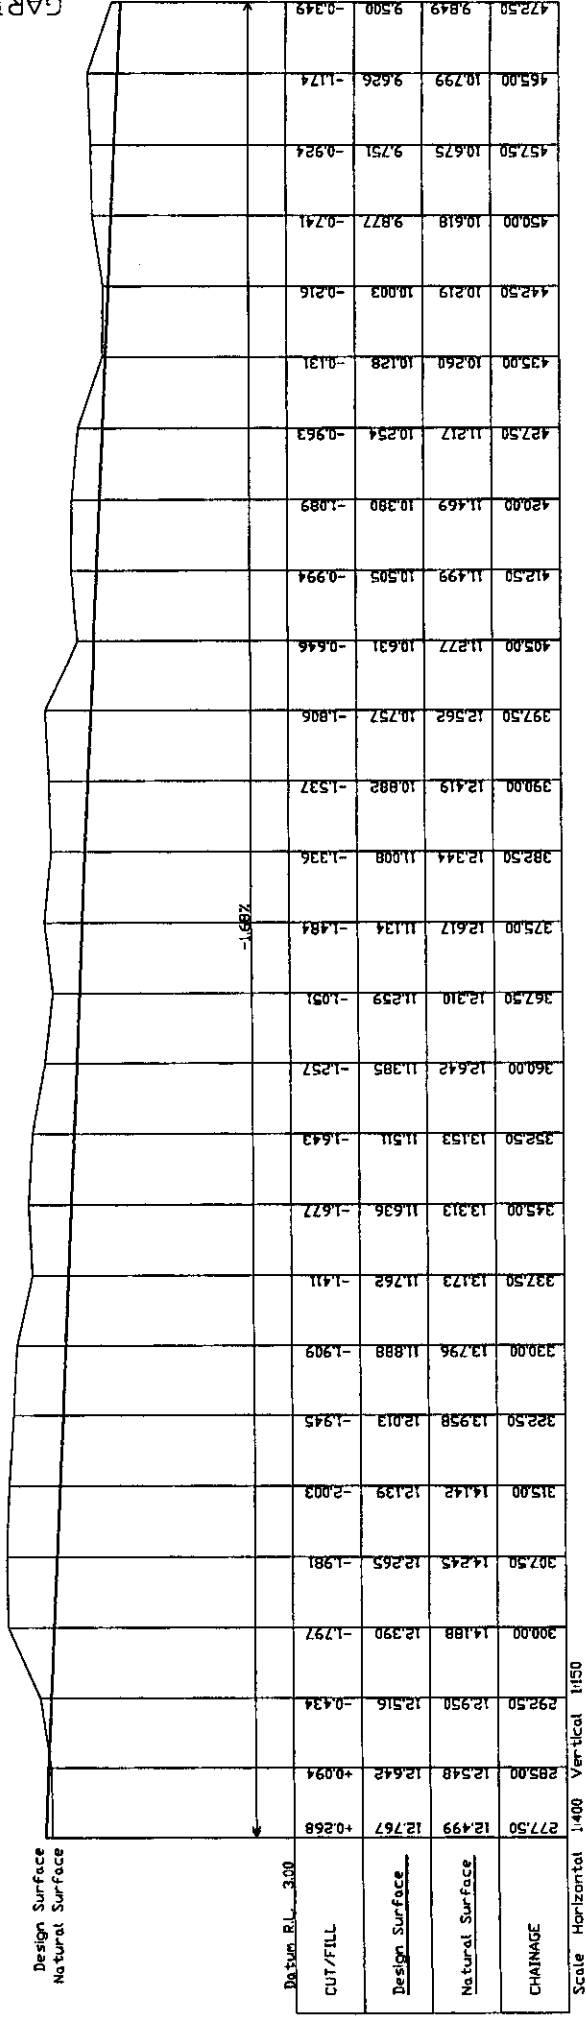


Scale Horizontal 1:400 Vertical 1:150

UPSTREAM END
OF SECTOR 9

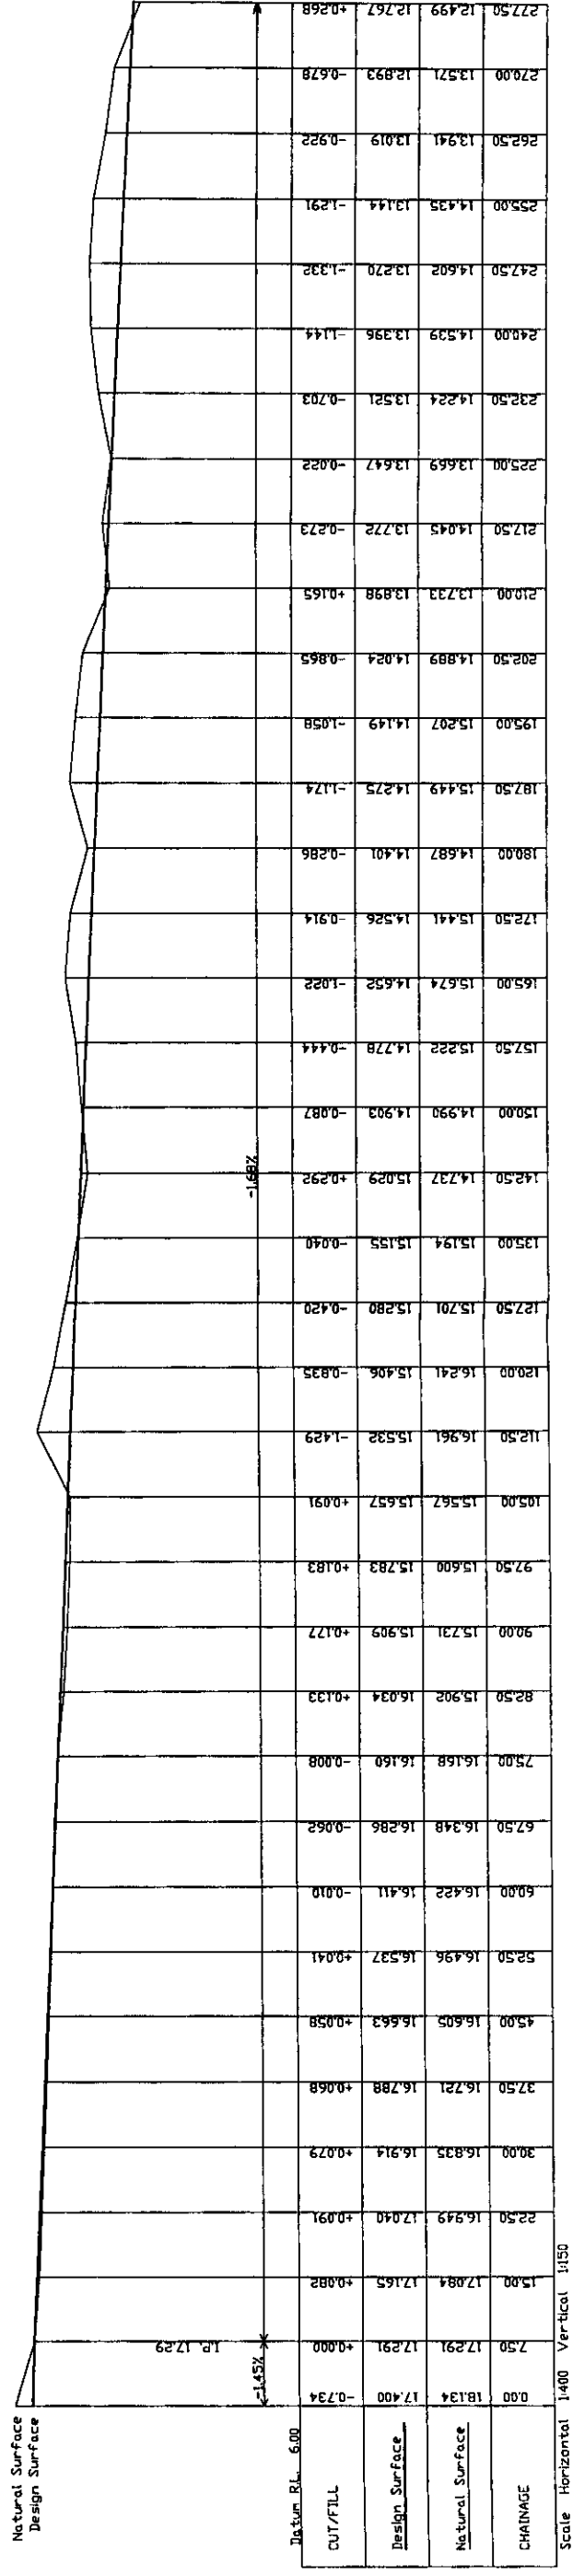


Scale Horizontal 1:400 Vertical 1:150


SECTOR 8
FERN CREEK DESIGN

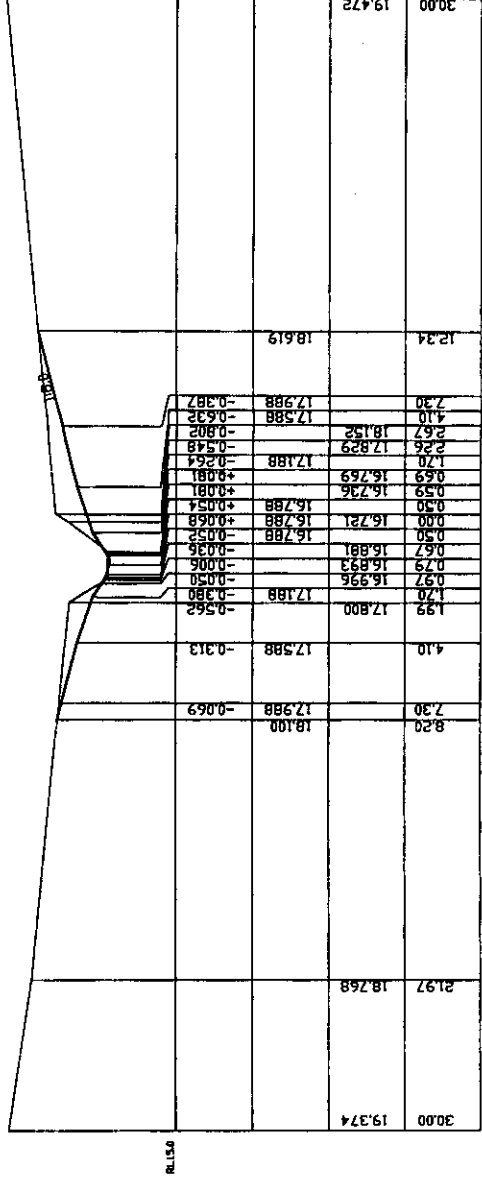


37.50

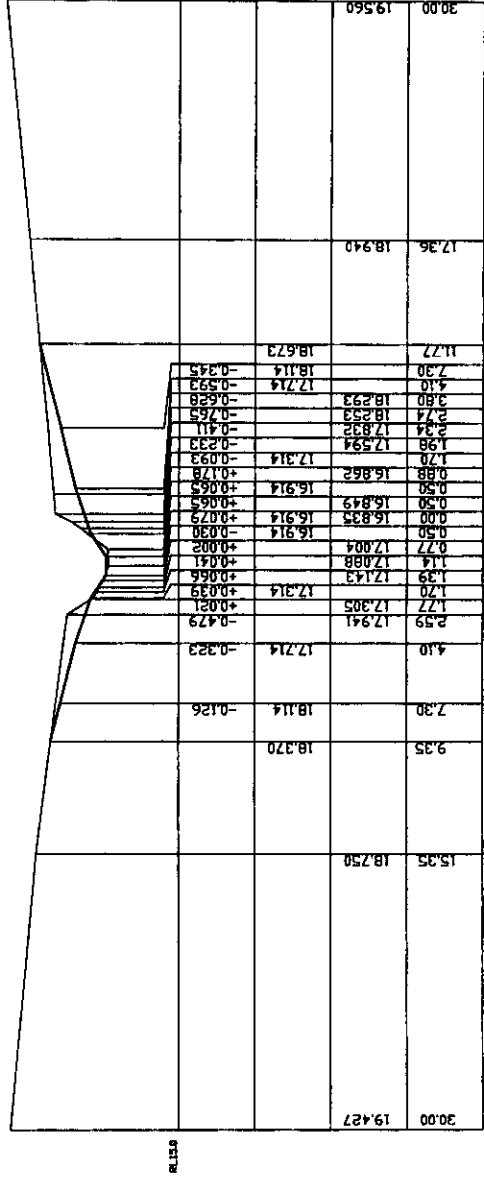


30.00

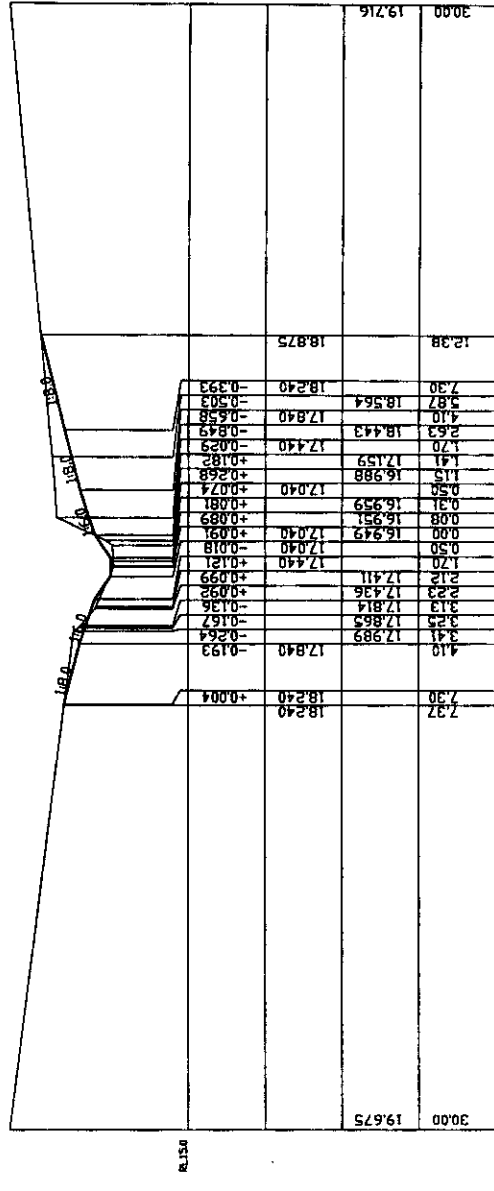


22.50

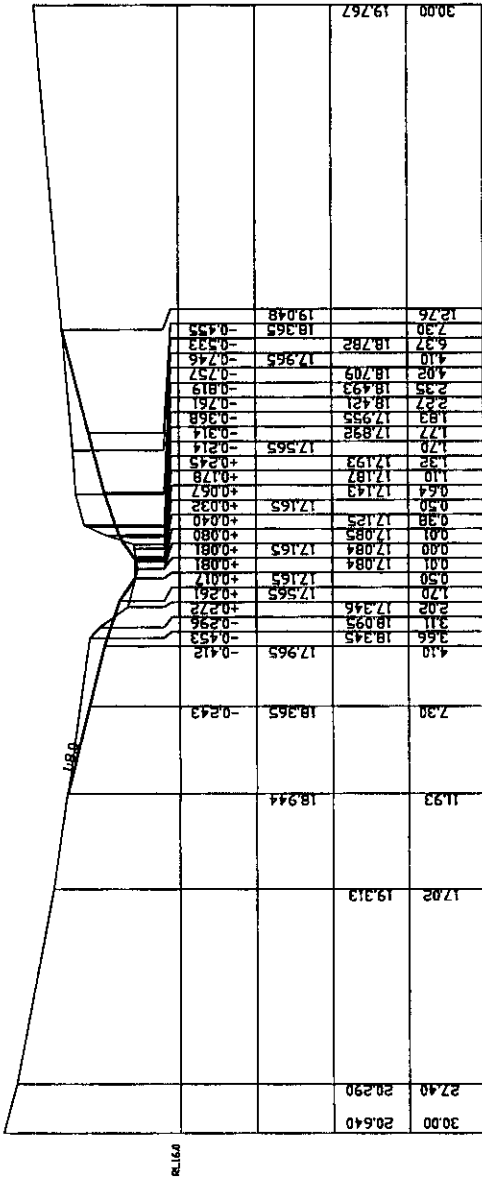

15.00

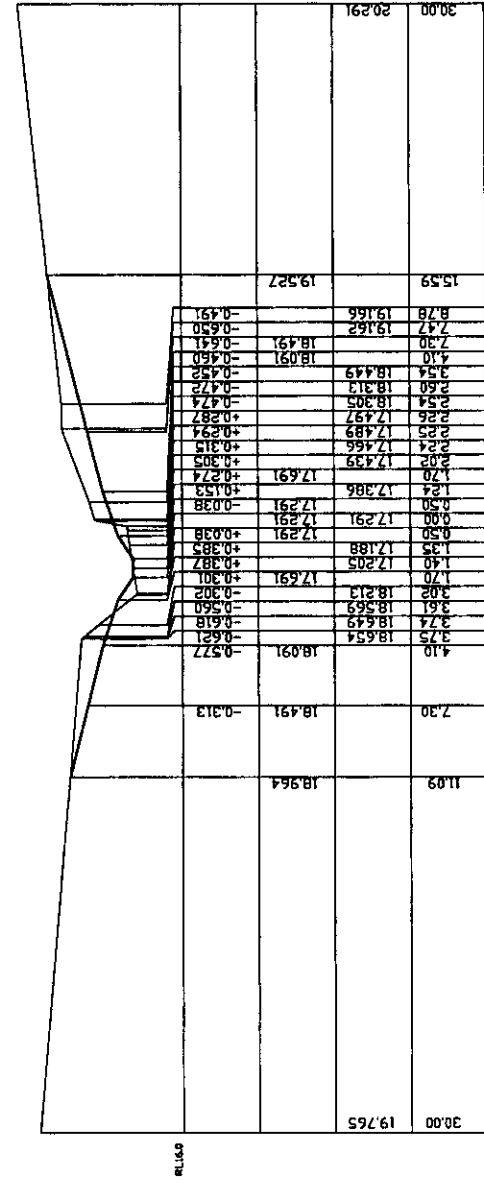

7.50

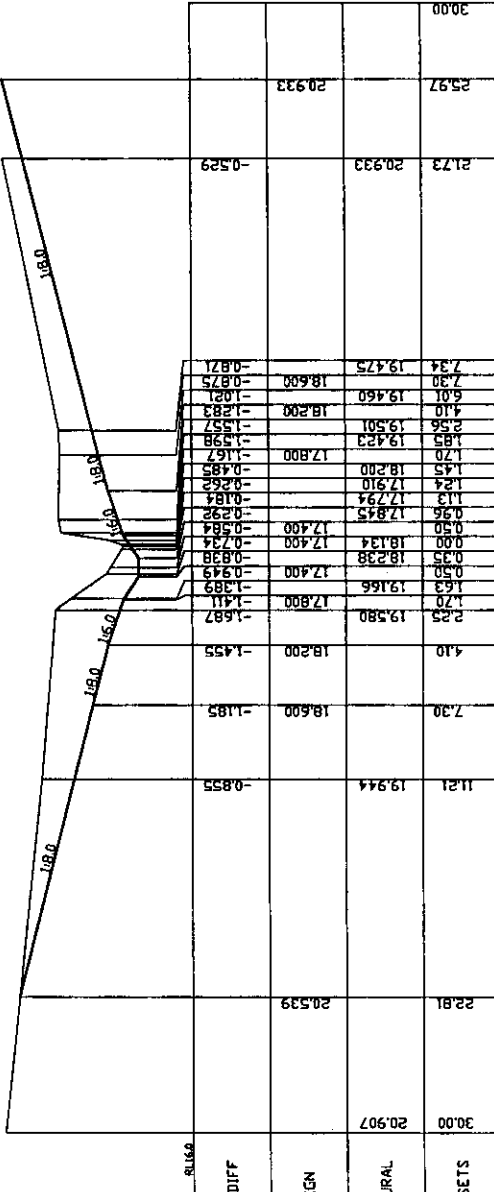







0.00

HT. DIFF	
DESIGN	
NATURAL	
DIFFSETS	

Scale Horizontal: 1/800 Vertical: 1/100

CREEK CROSS SECTIONS
(Looking Downstream)

SECTOR 8
FERN CREEK DESIGN

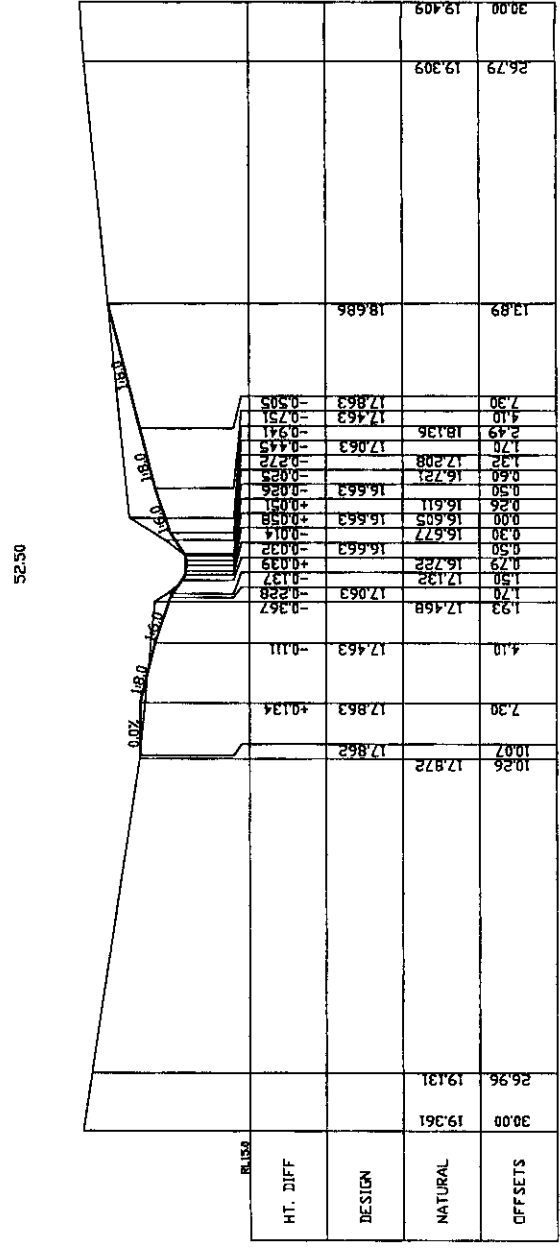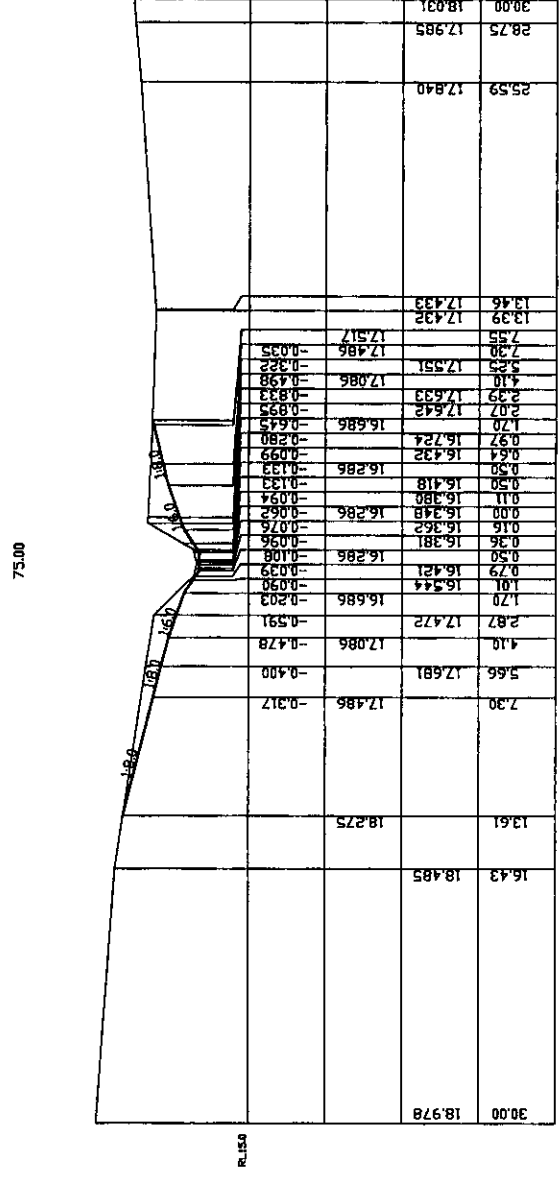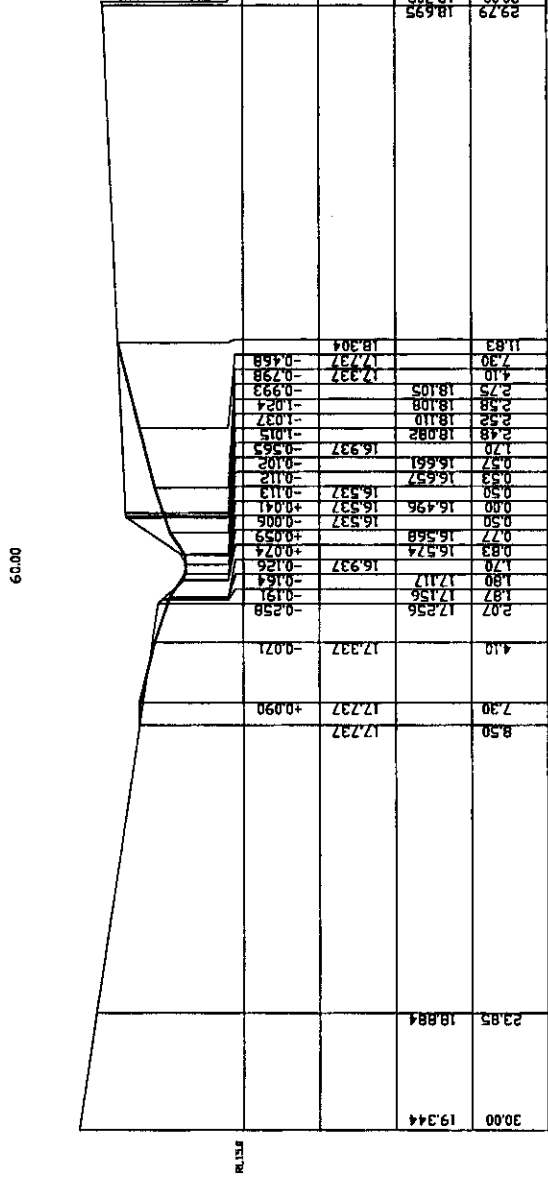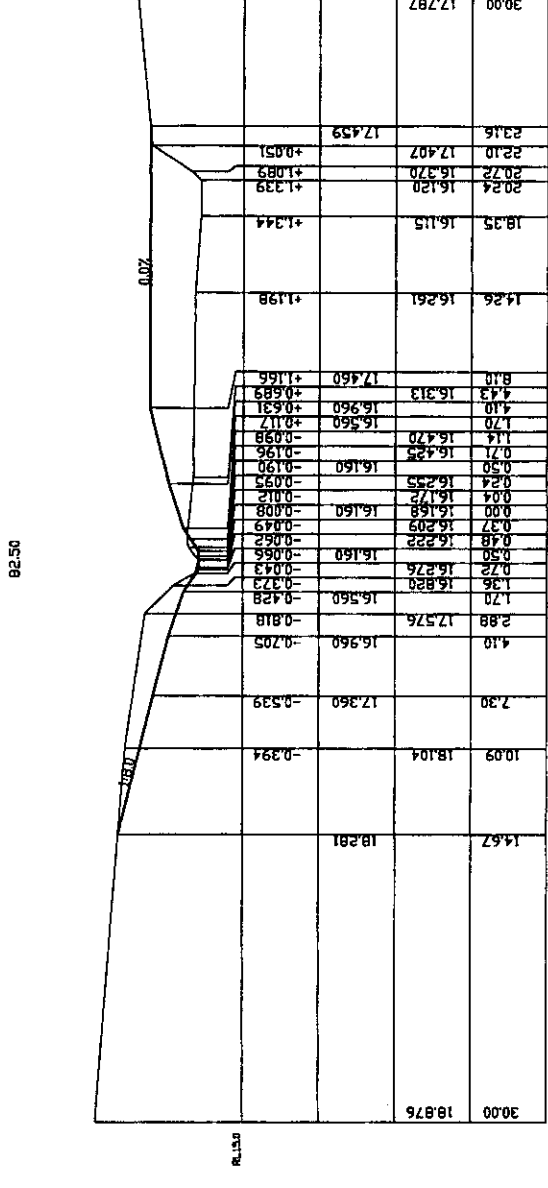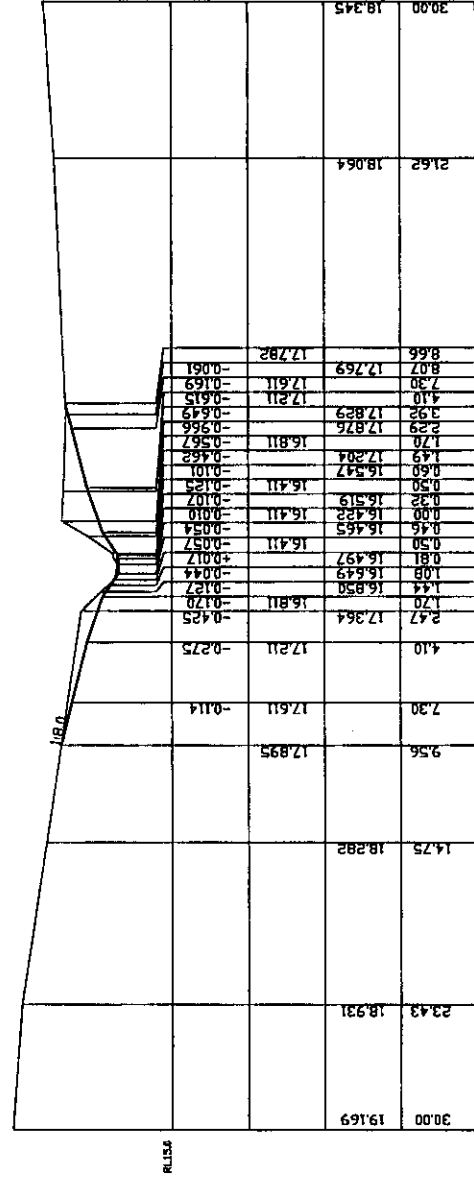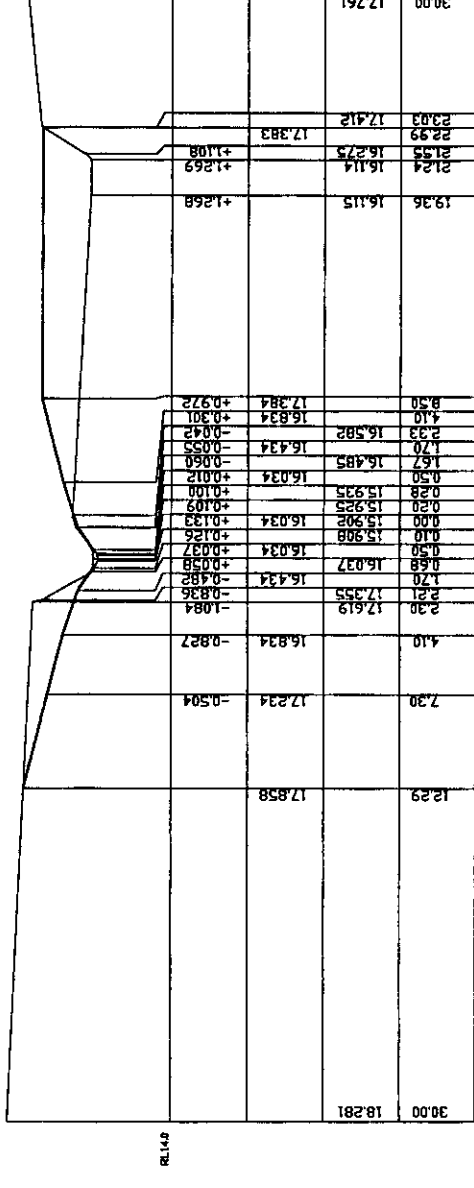


67.50

45.00


Scale Horizontal 1:800 Vertical 1:100

CREEK CROSS SECTIONS
(Looking Downstream)


SECTOR 8
FERN CREEK DESIGN

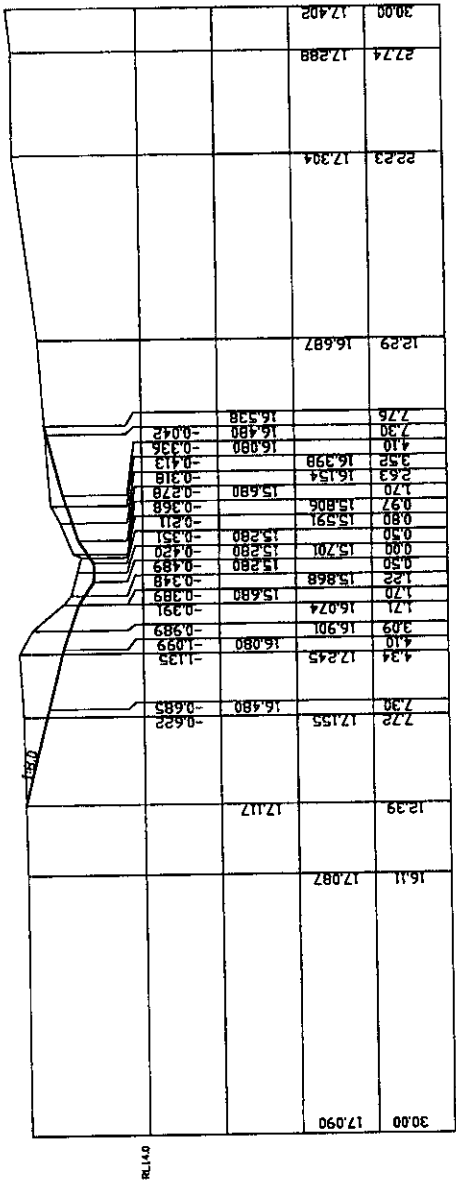


127.50

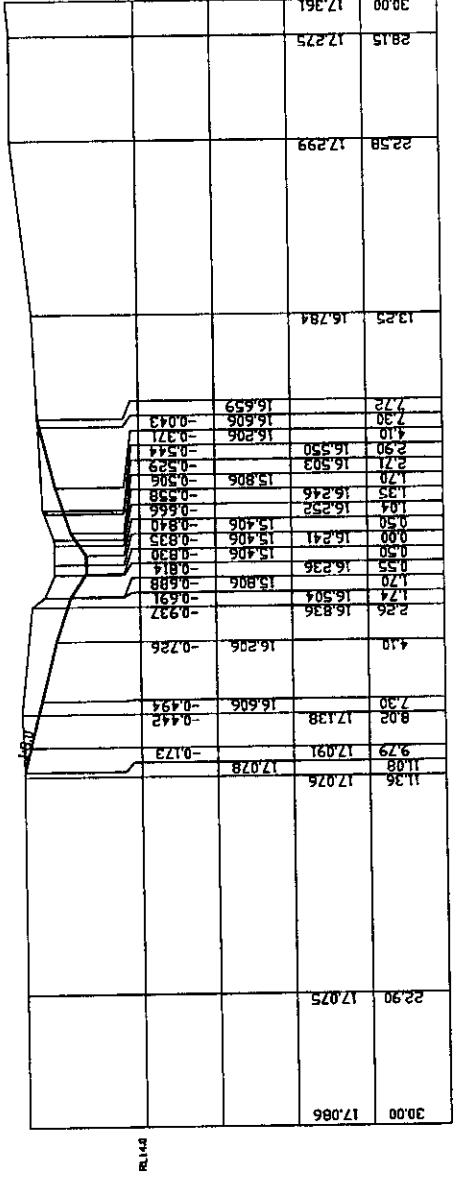


120.00

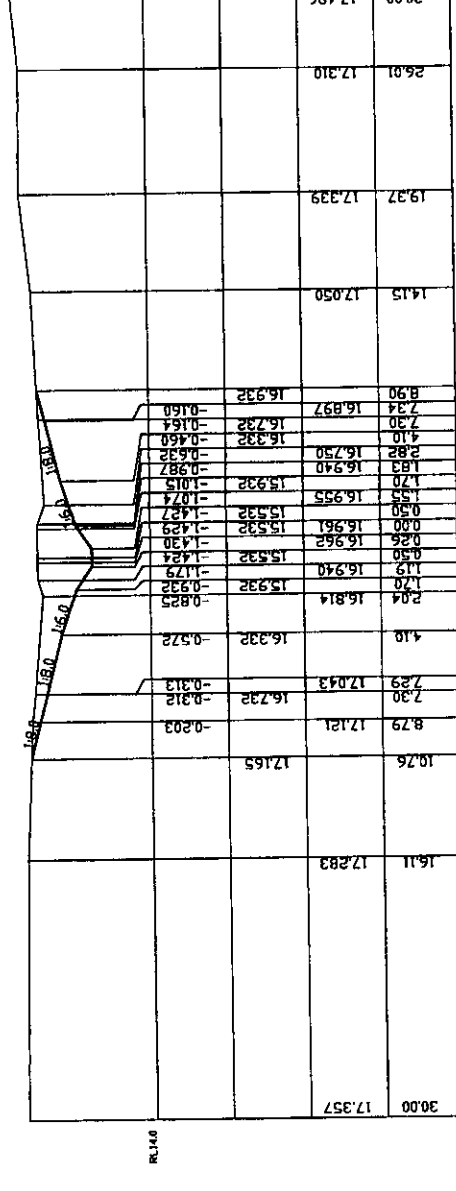


112.50

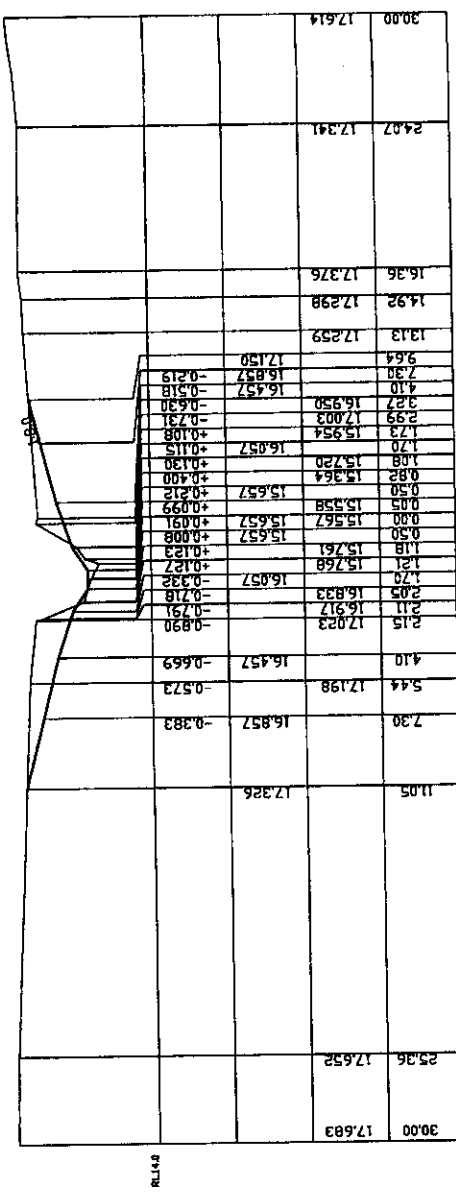

105.00

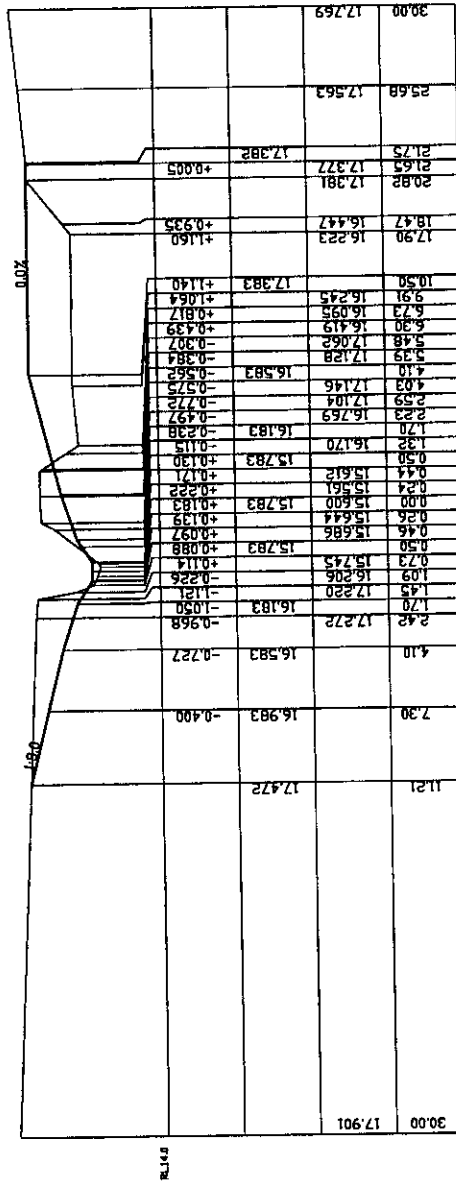

97.50






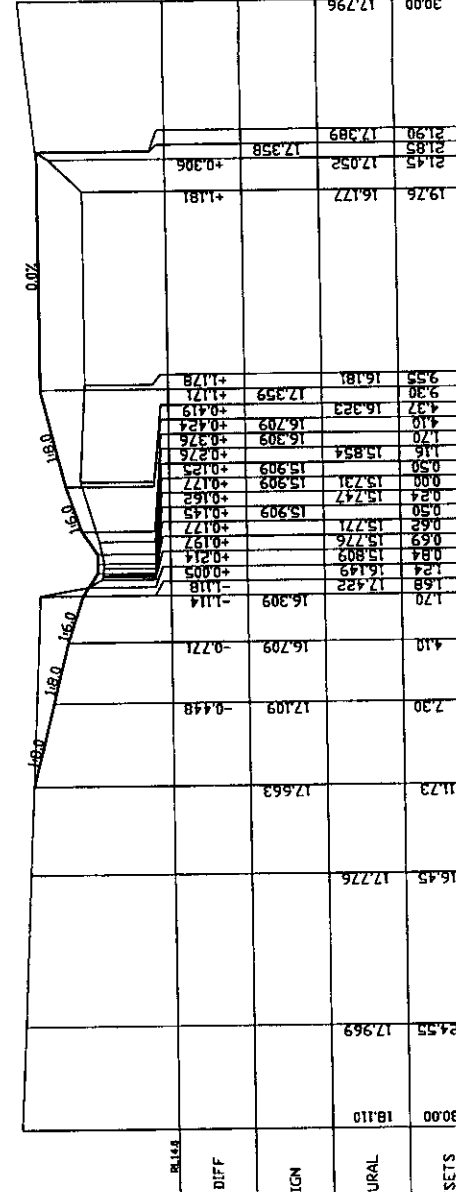


90.00

CREEK CROSS SECTIONS
(Looking Downstream)







Scale: Horizontal: 1"=200' Vertical: 1"=10'

**SECTOR 8
FERN CREEK DESIGN**

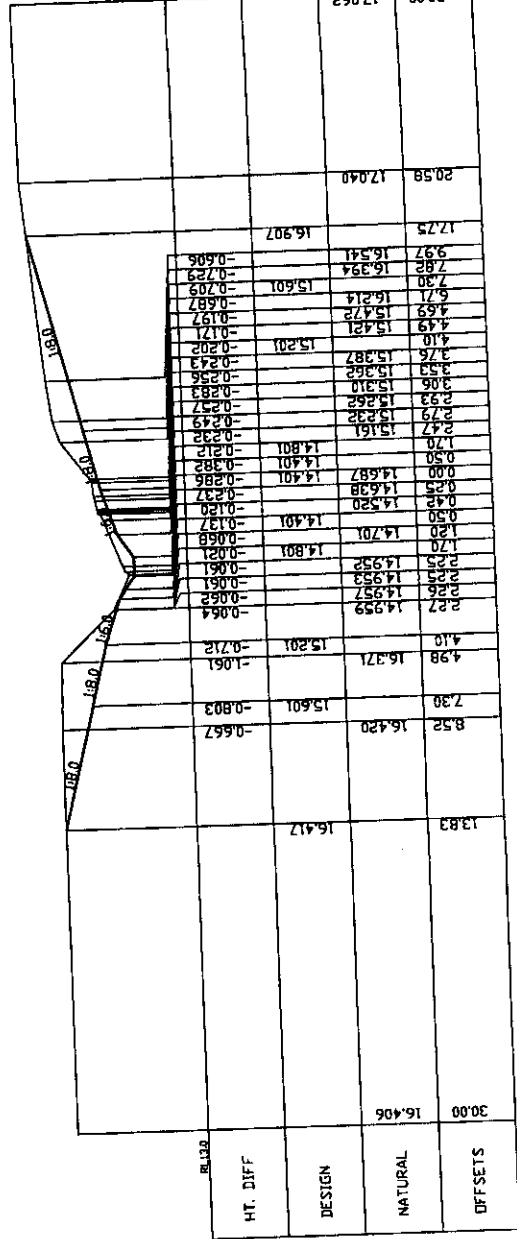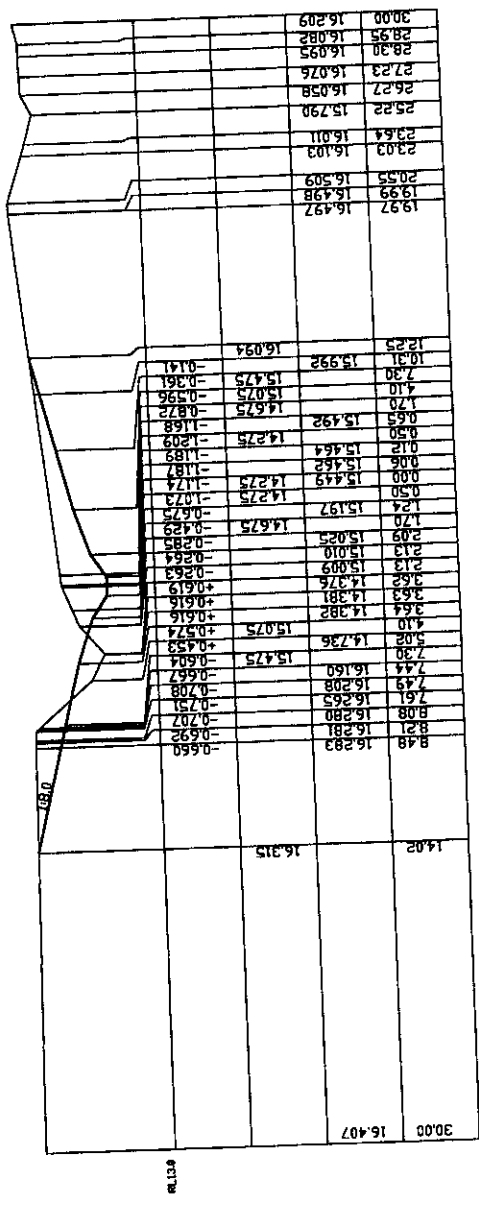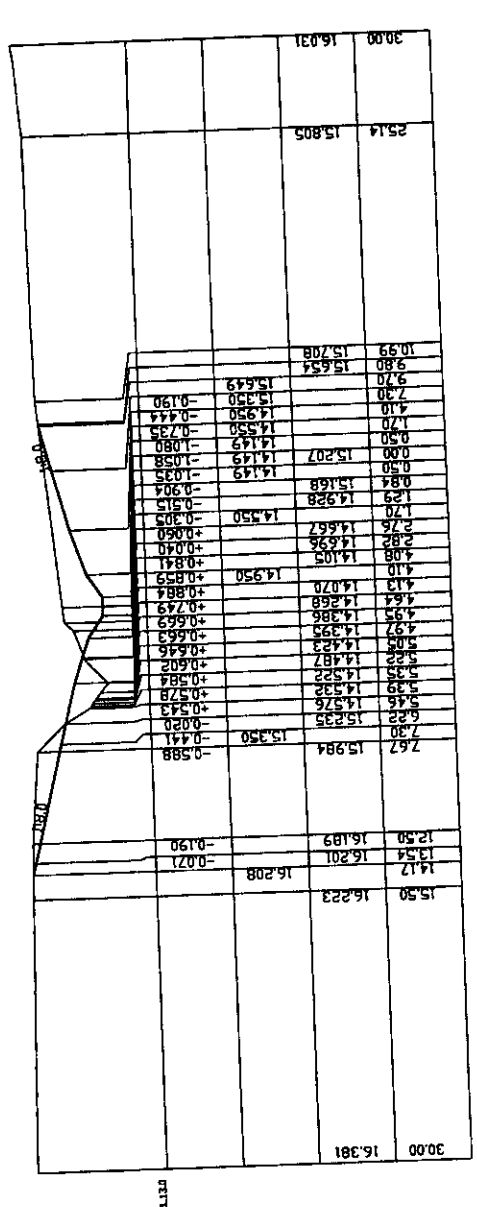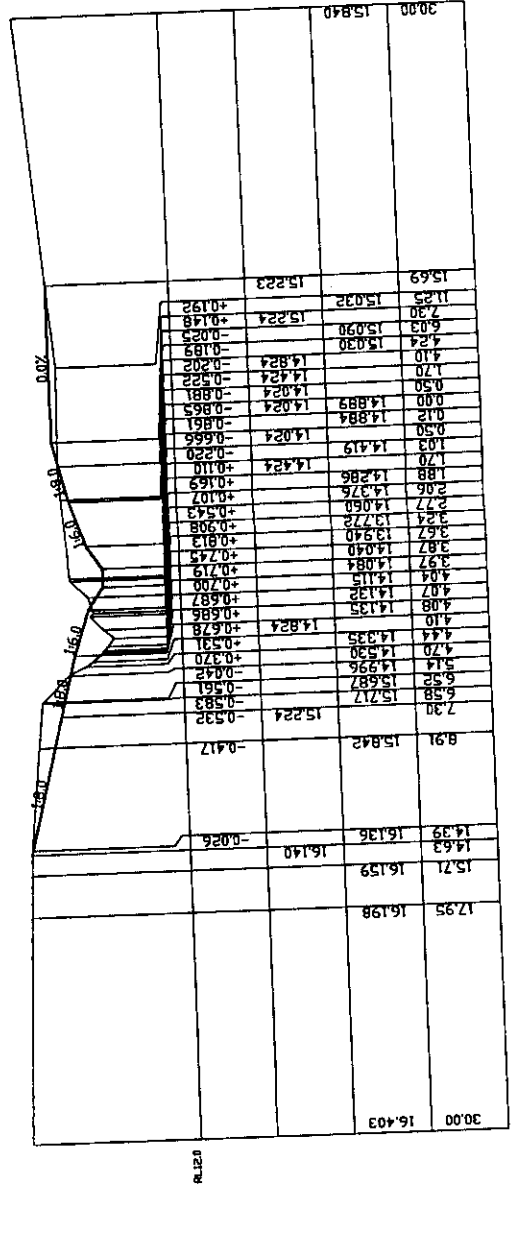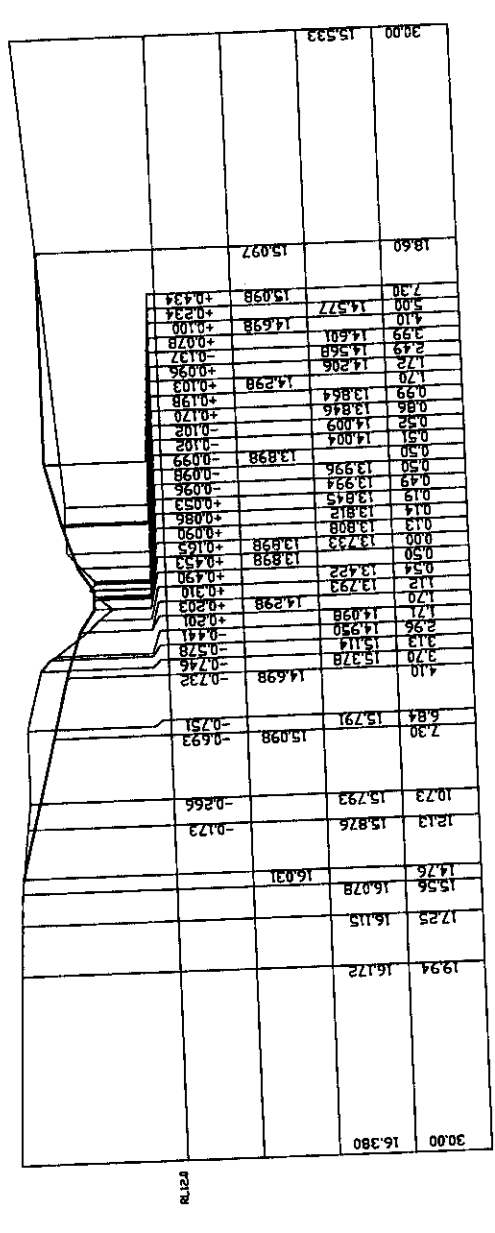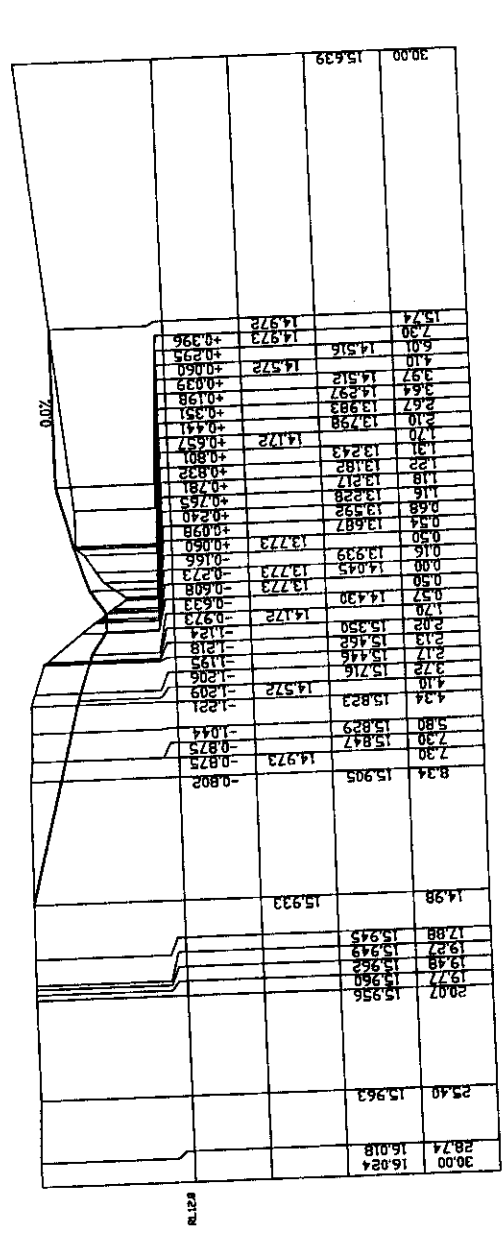





**SECTOR 8
FERN CREEK DESIGN**

**CREEK CROSS SECTIONS
(Looking Downstream)**

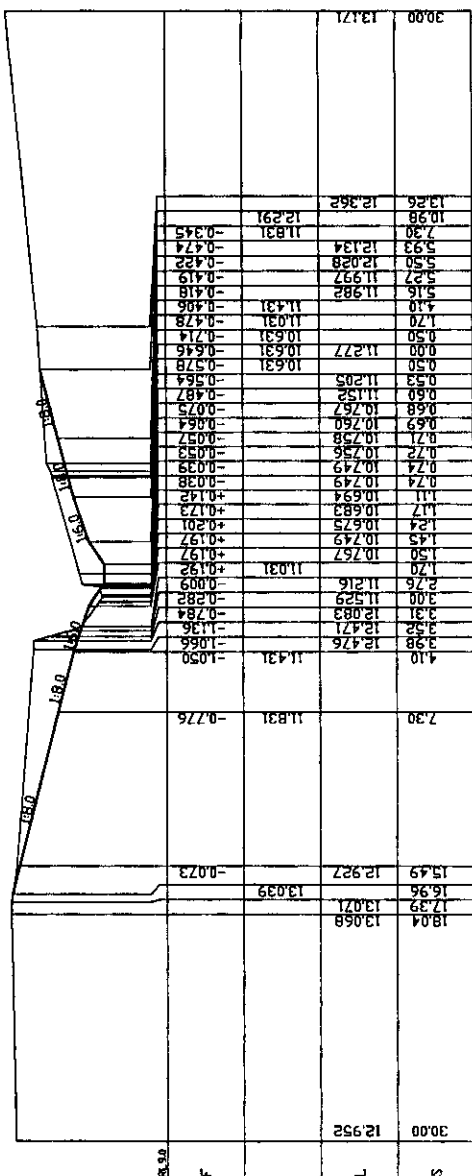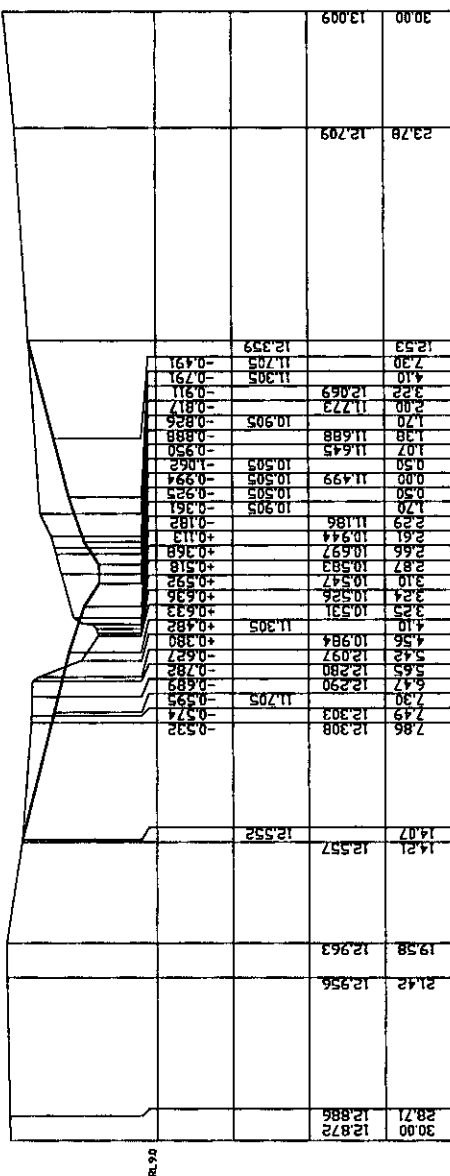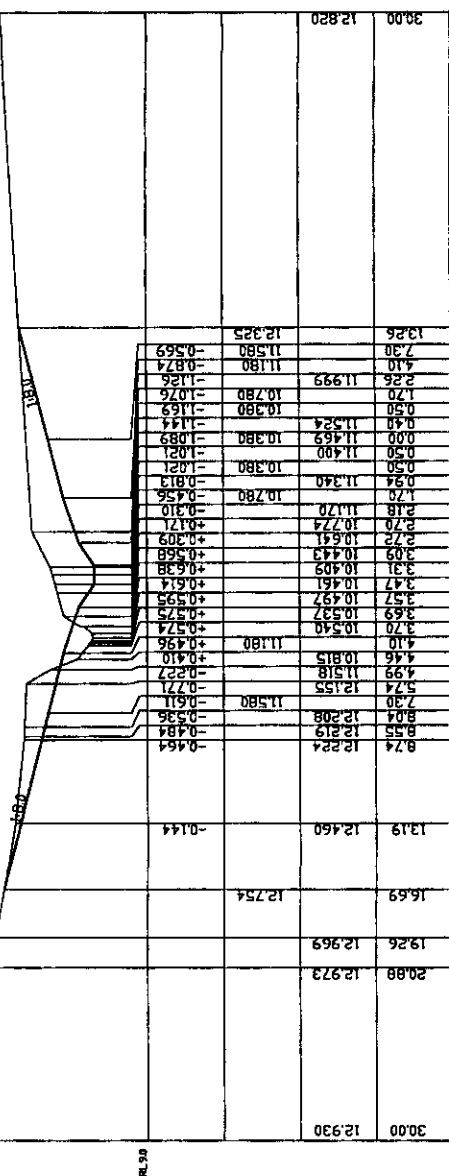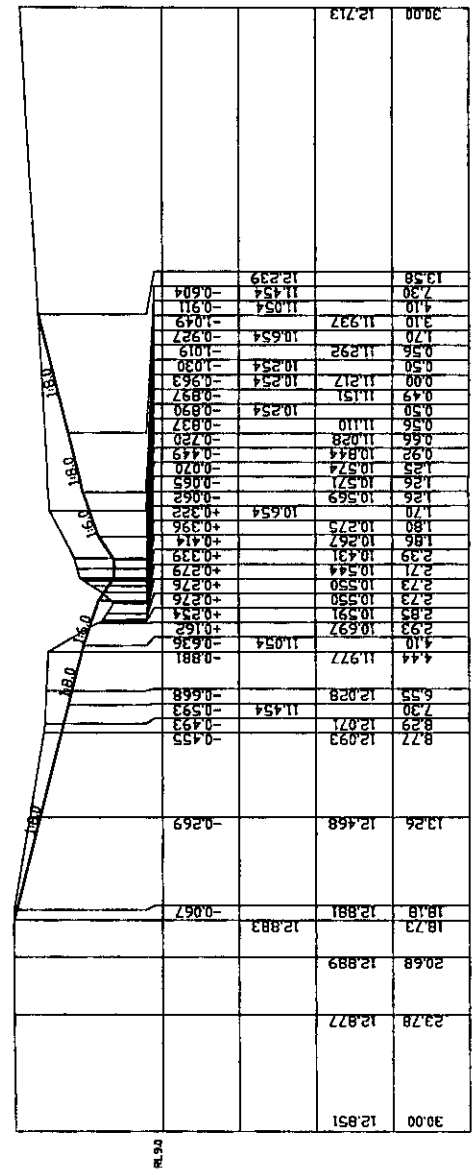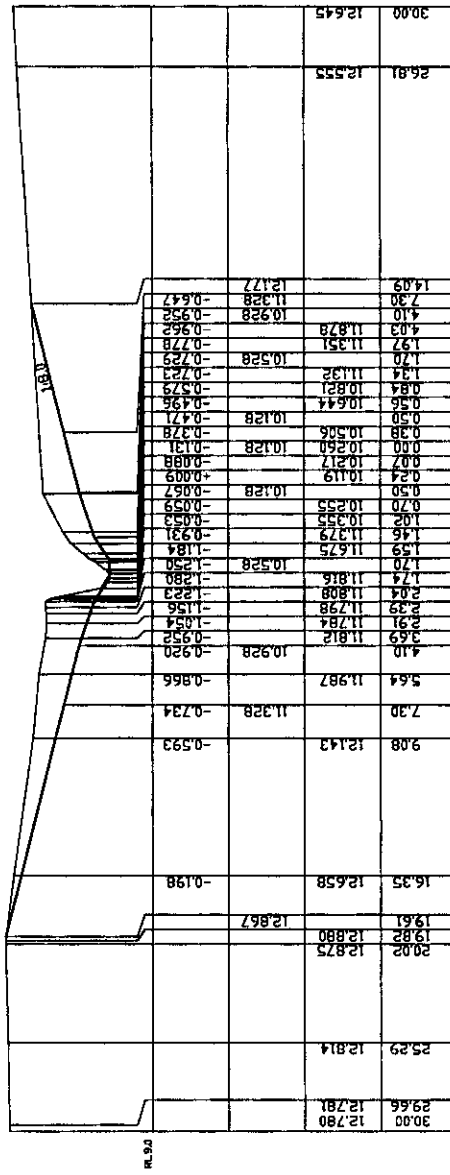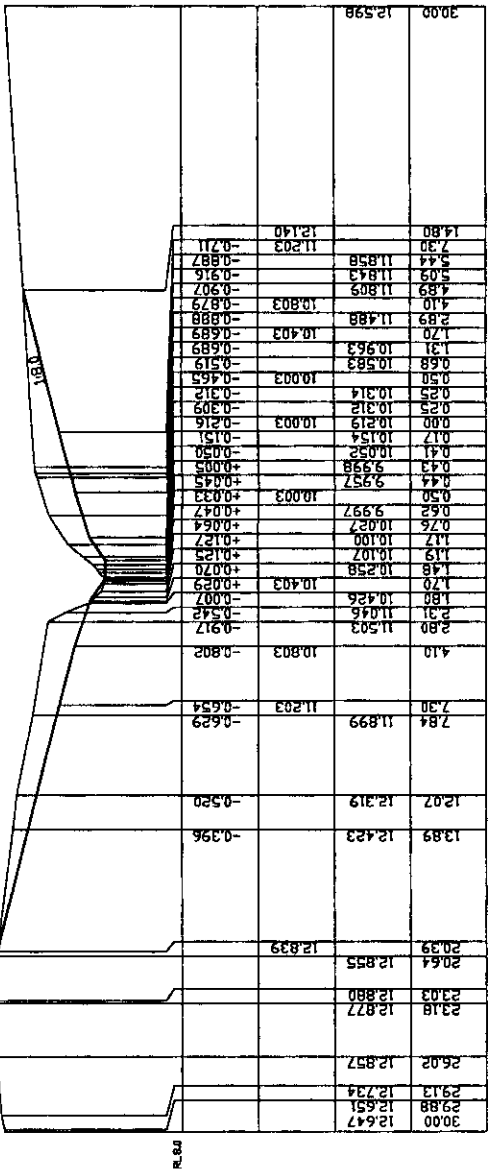

Scale Horizontal 1:200 Vertical 1:100

SECTOR 8
FERN CREEK DESIGN

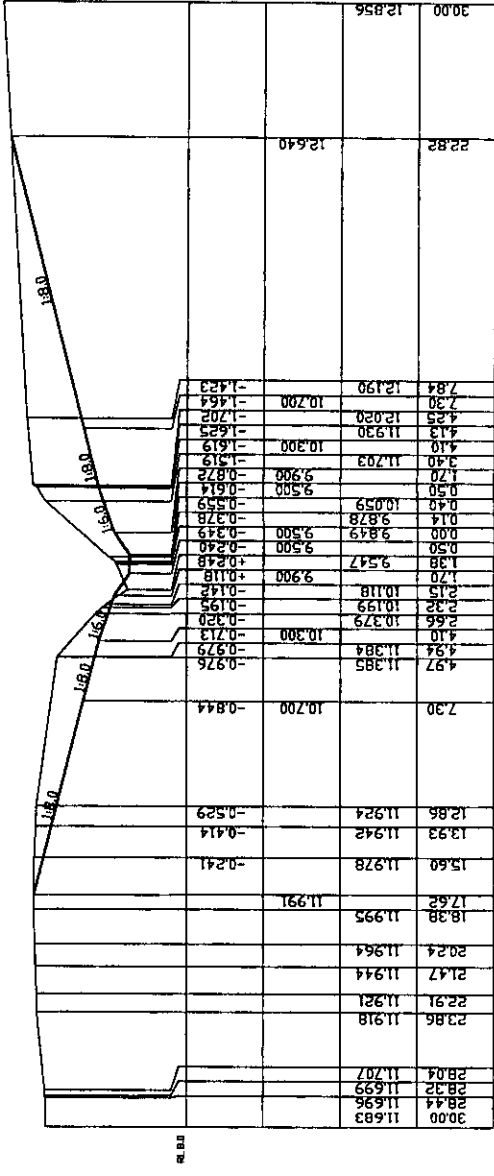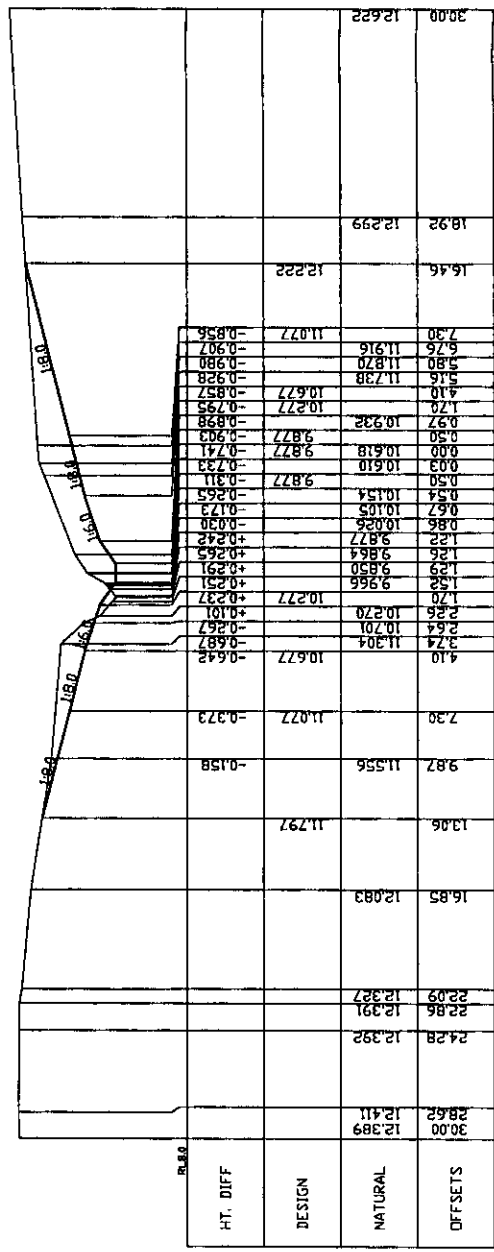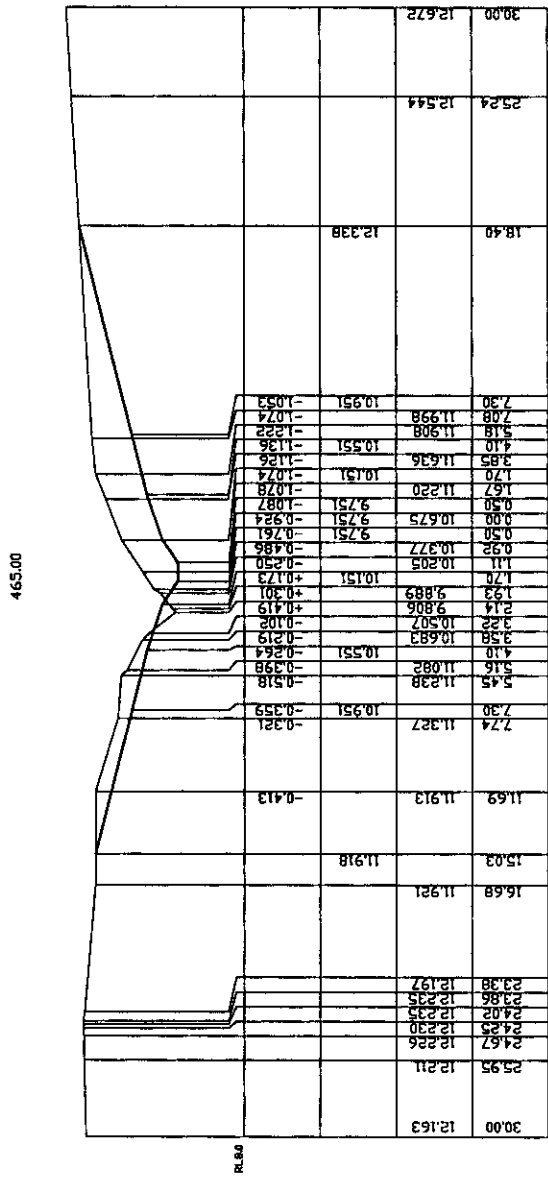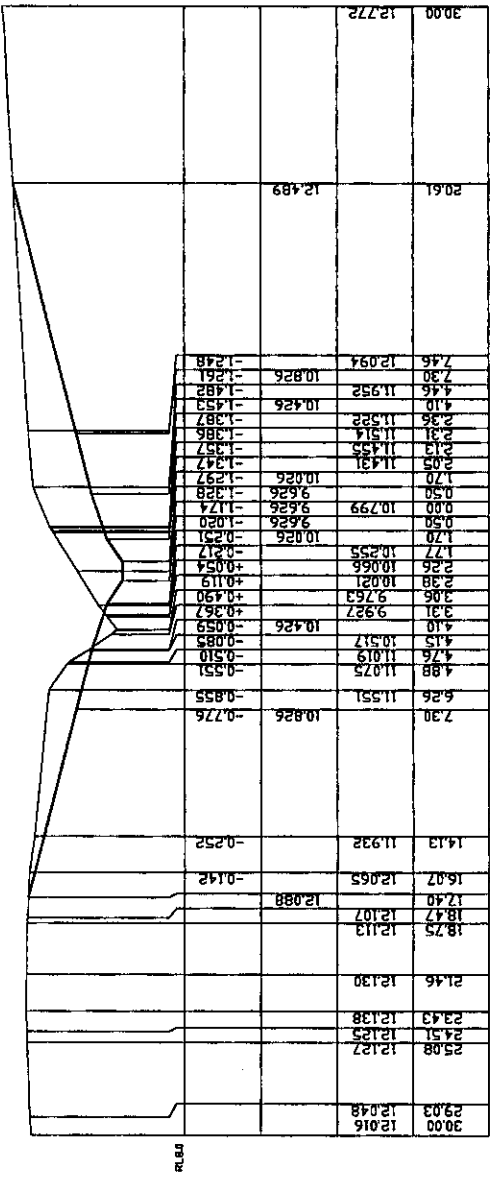

472.50

450.00

Scale: Horizontal 1/8" = 100' Vertical 1/8" = 10'

CREEK CROSS SECTIONS
(Looking Downstream)