


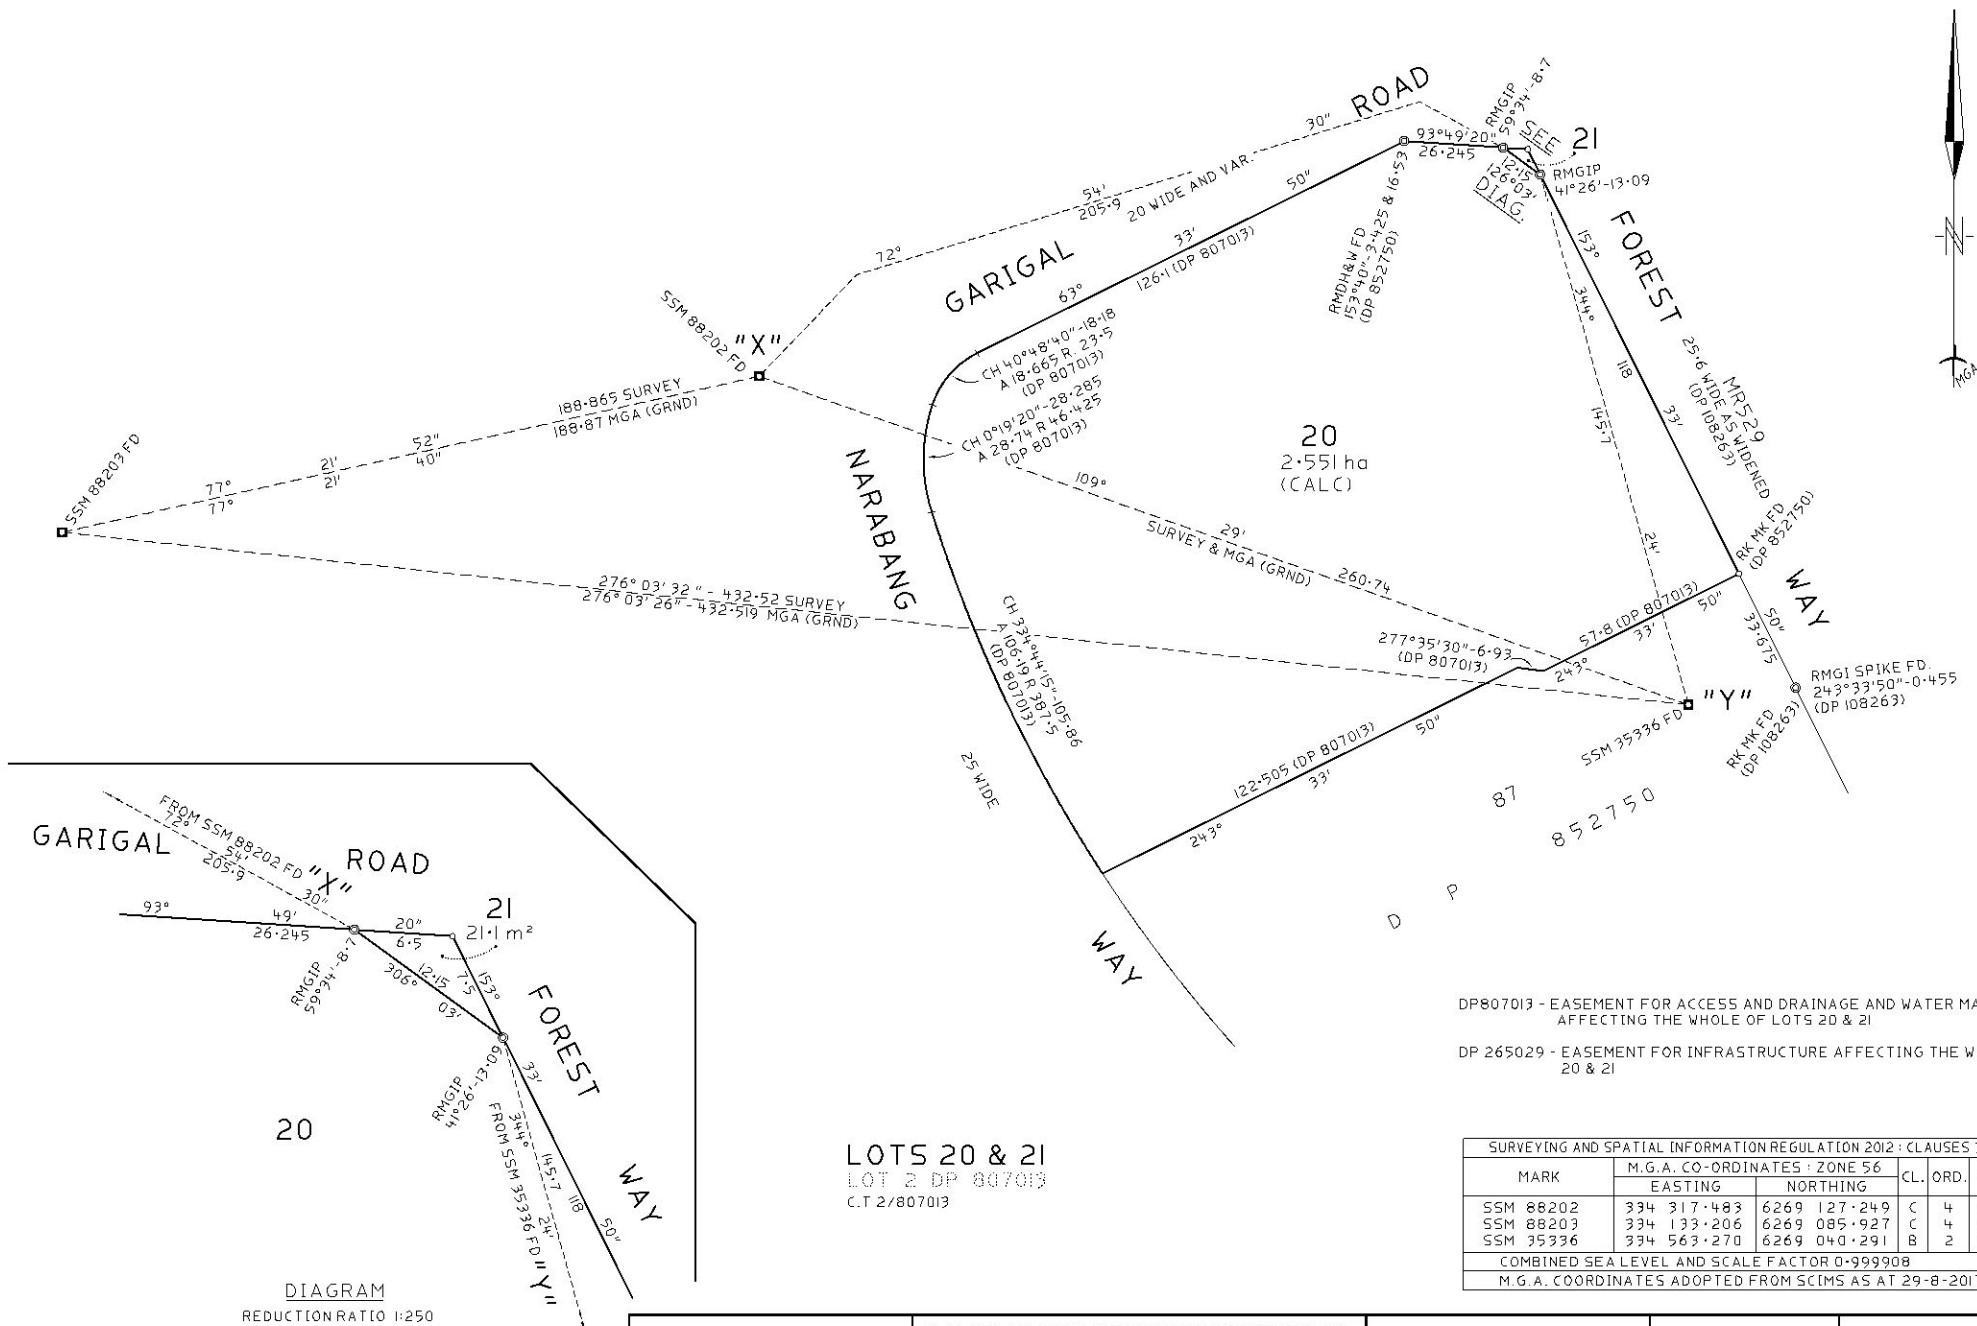

DP807013 - EASEMENT FOR ACCESS AND DRAINAGE AND WATER MANAGEMENT AFFECTING THE WHOLE OF LOTS 20 & 21

DP 265029 - EASEMENT FOR INFRASTRUCTURE AFFECTING THE WHOLE OF LOTS 20 & 21

SURVEYING AND SPATIAL INFORMATION REGULATION 2012 : CLAUSES 35 (1) (b) & 61 (2)					
MARK	M.G.A. CO-ORDINATES : ZONE 56		CL.	ORD.	METHOD
	EASTING	NORTHING			
SSM 88202	334 317.483	6269 127.249	C	4	SCIMS
SSM 88203	334 133.206	6269 085.927	C	4	SCIMS
SSM 35336	334 563.270	6269 040.291	B	2	SCIMS
COMBINED SEA LEVEL AND SCALE FACTOR 0.999908					
M.G.A. COORDINATES ADOPTED FROM SCIMS AS AT 29-8-2017					

Surveyor : DAVID KENNETH BURKE
Date of Survey : 29/8/2017
Surveyor's Ref : SP3879(CI453)
CHECKLIST

PLAN OF LAND TO BE ACQUIRED FOR THE PURPOSES OF
THE ROADS ACT, 1993.

L.G.A. : NORTHERN BEACHES
Locality : BELROSE
Subdivision No : N/A
Lengths are in metres. Reduction Ratio 1:1000

Registered
30.11.2017

DP1236268