


NOTES:
1. REFER GENERAL NOTES FOR SPECIFICATIONS
2. REFER TO ARCHITECTS DRAWINGS FOR ALL SET-OUT
DIMENSIONS, LEVELS, SETDOWNS, HOBS AND FALLS

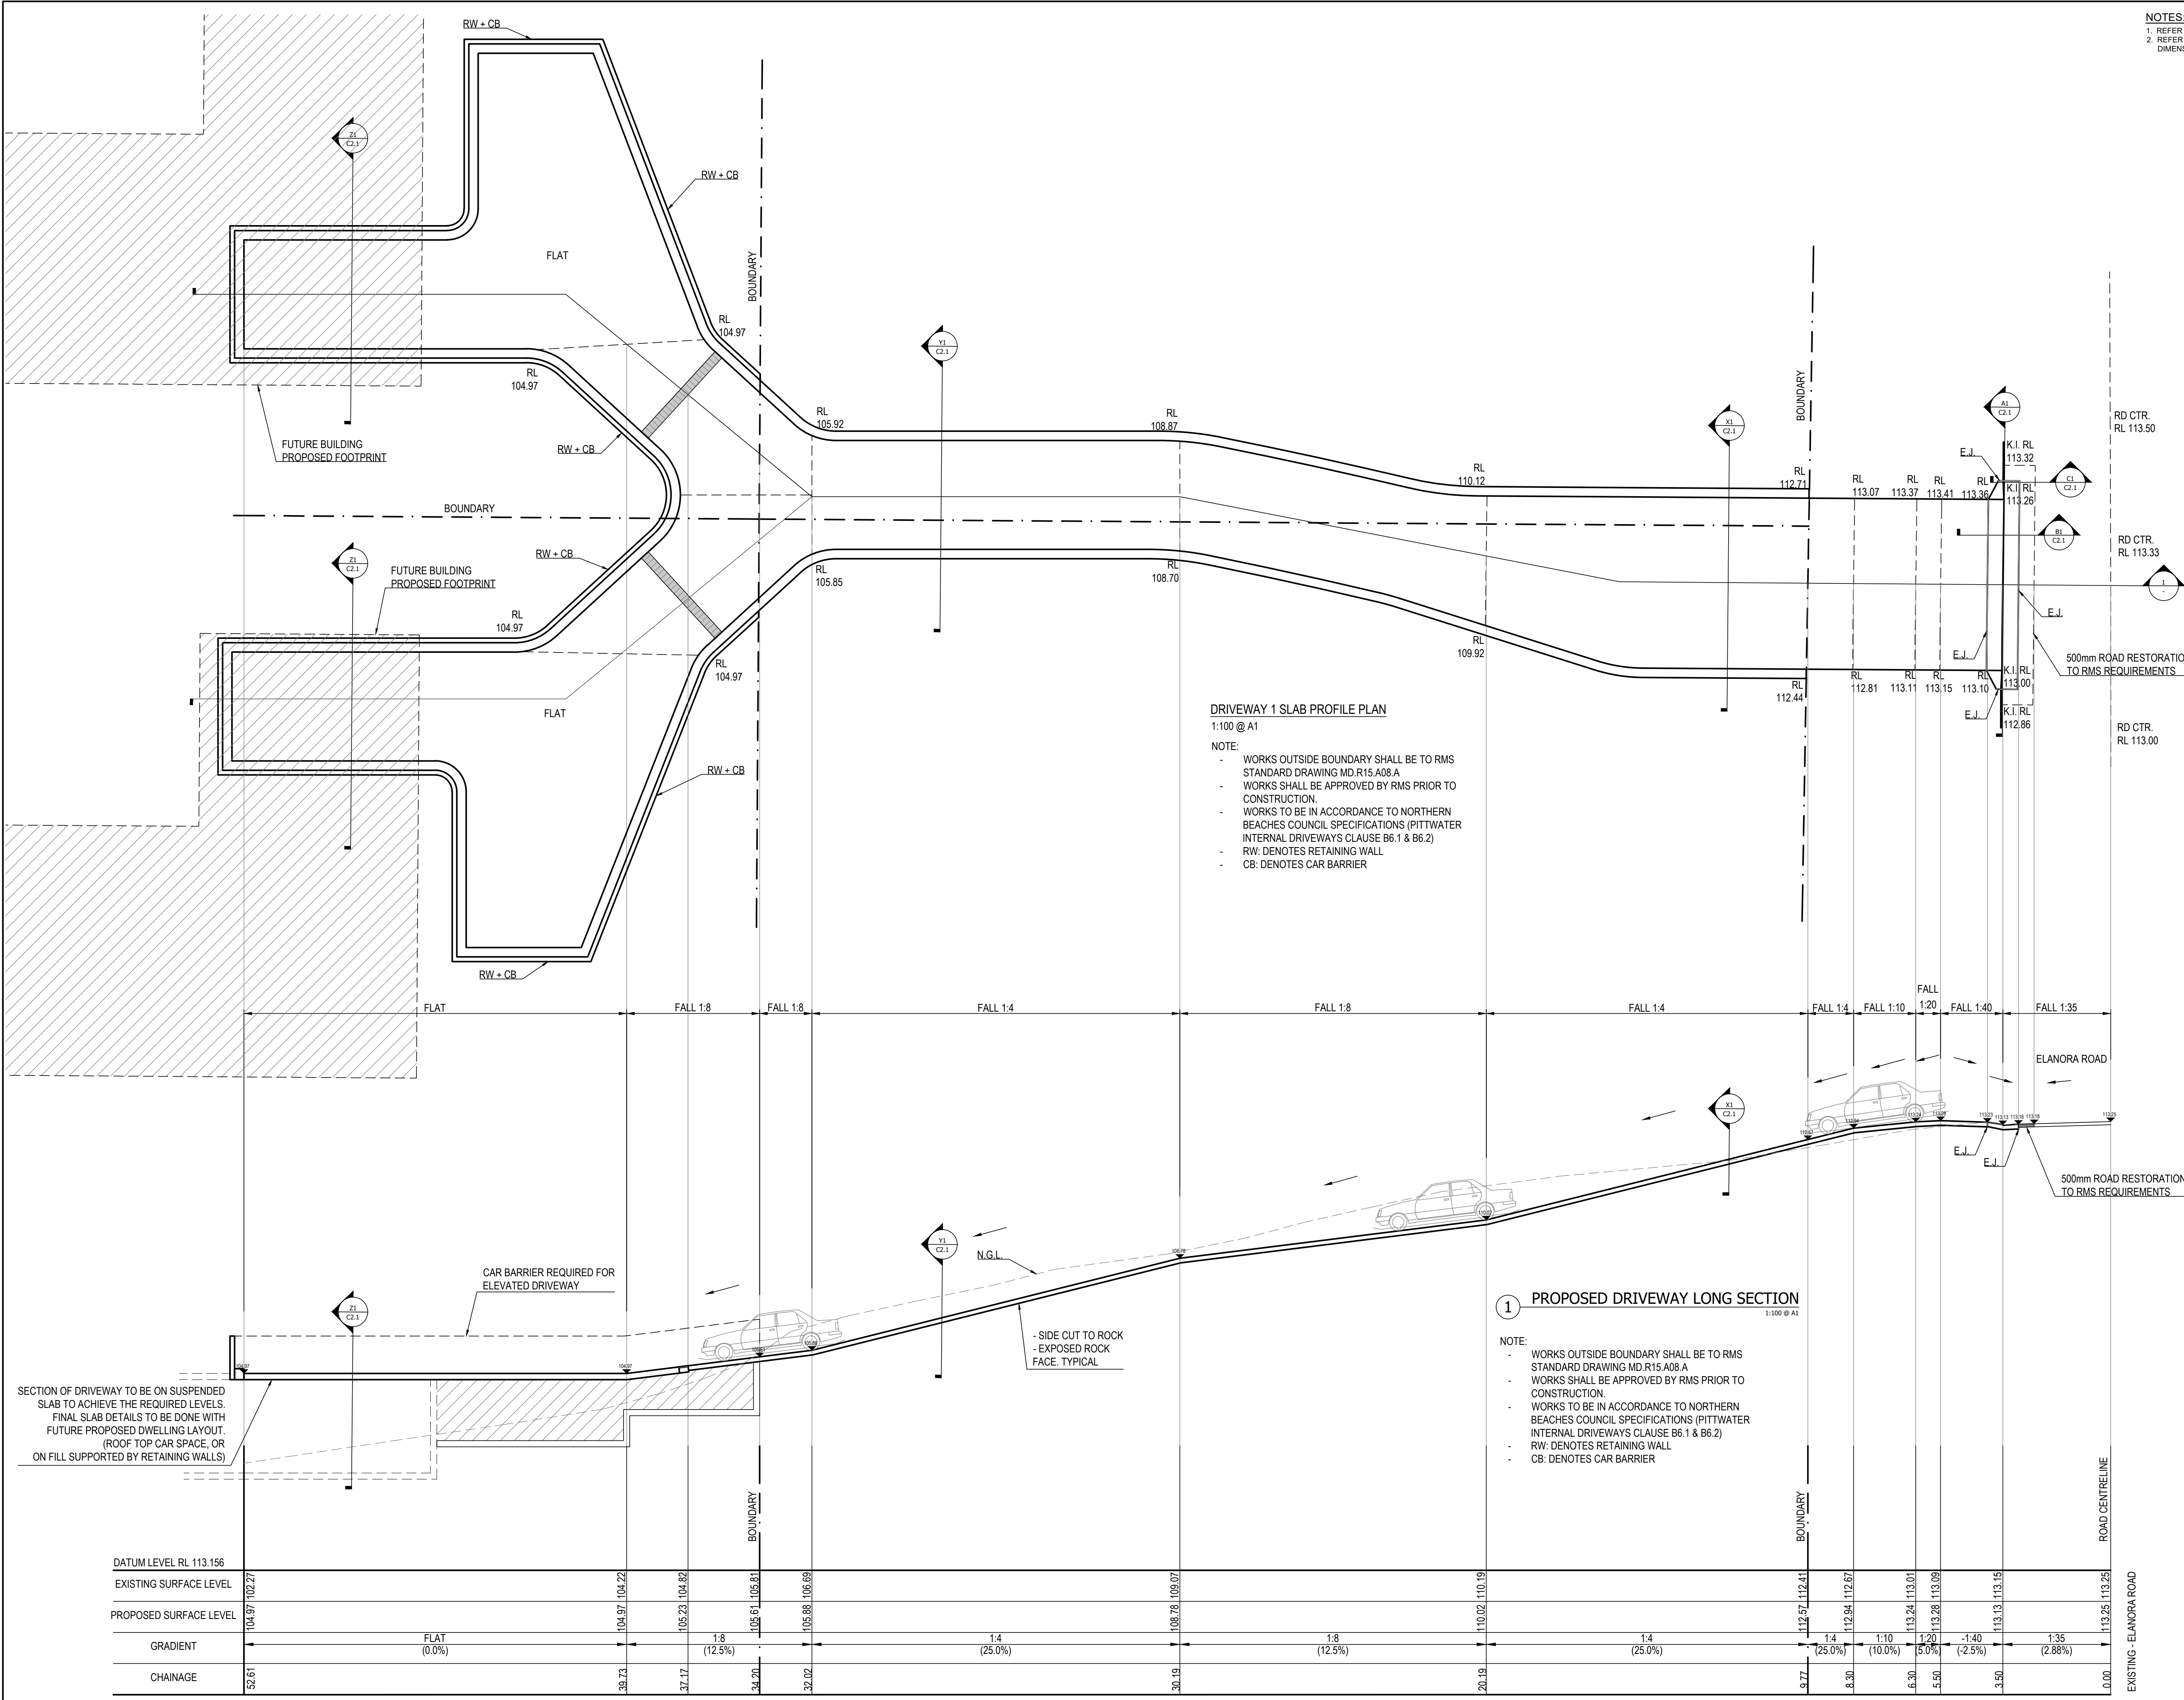

DRIVEWAY 1 SLAB PROFILE PLAN
1:100 @ A1

NOTE:

- WORKS OUTSIDE BOUNDARY SHALL BE TO RMS STANDARD DRAWING MD.R15.A08.A
- WORKS SHALL BE APPROVED BY RMS PRIOR TO CONSTRUCTION.
- WORKS TO BE IN ACCORDANCE TO NORTHERN BEACHES COUNCIL SPECIFICATIONS (PITTWATER INTERNAL DRIVEWAYS CLAUSE B6.1 & B6.2)
- RW: DENOTES RETAINING WALL
- CB: DENOTES CAR BARRIER

1 PROPOSED DRIVEWAY LONG SECTION
1:100 @ A1

NOTE:

- WORKS OUTSIDE BOUNDARY SHALL BE TO RMS STANDARD DRAWING MD.R15.A08.A
- WORKS SHALL BE APPROVED BY RMS PRIOR TO CONSTRUCTION.
- WORKS TO BE IN ACCORDANCE TO NORTHERN BEACHES COUNCIL SPECIFICATIONS (PITTWATER INTERNAL DRIVEWAYS CLAUSE B6.1 & B6.2)
- RW: DENOTES RETAINING WALL
- CB: DENOTES CAR BARRIER

ENGINEERS AUSTRALIA

Registered Professional Engineer 1149560
Mr Marcio Rodrigues Portes
MIE Aust CP Eng (Civil/Structural) NPER

Signature: [Signature] Date: [Date]
Registered on the NPER in the Category of Civil/Structural
National Professional Engineers Register

NO INSPECTION = NO CERTIFICATE

IF IN DOUBT ASK

Issue	Description	By	Date
D	ISSUED AS PER COUNCIL	GL	28-05-2020
C	ISSUED FOR COMMENTS	GL	25-10-2019
B	ISSUED AS REQUESTED	GL	02-09-2019
A	ISSUED FOR COMMENTS	GL	23-07-2019

REVISION

ARCHITECTURAL DESIGN

studio Elias Metry

Suite 2, Level 1, 46 Birmingham Street,
Alexandria NSW 2015 | +61 410 440 211
elias@studioem.com.au

PORTES

Civil & Structural Engineers

Portes Project & Services Pty Ltd
Suite G04/ 440 Burwood Road Belmore NSW 2192
P.O.BOX. 4173 Bexley North NSW 2207
Tel: 02 9703 3650 Mobile: 0412 258 348
Email: info@portes.com.au www.portes.com.au

PROJECT TITLE:

PROPOSED DRIVEWAY CROSSING
AT 130 & 132 ELANORA ROAD,
ELANORA HEIGHTS NSW
for COSIMO & KELLY GALLO

DRAWING TITLE:

PROPOSED
DRIVEWAY/CROSSING 1
PLAN

DRAWN:	DESIGN:	DRAWING SIZE
GL	MP	A1
DATE:	SCALE: UNO	
17-07-2019	1:100 @ A1 1:200 @ A3	

PROJECT NUMBER:

19-240

DRAWING NUMBER:

C2.0

ISSUE:

D

IF IN DOUBT ASK
NO INSPECTION = NO CERTIFICATE

