



PROPOSED MANLY LIFE SAVING CLUB INCLUSIONS

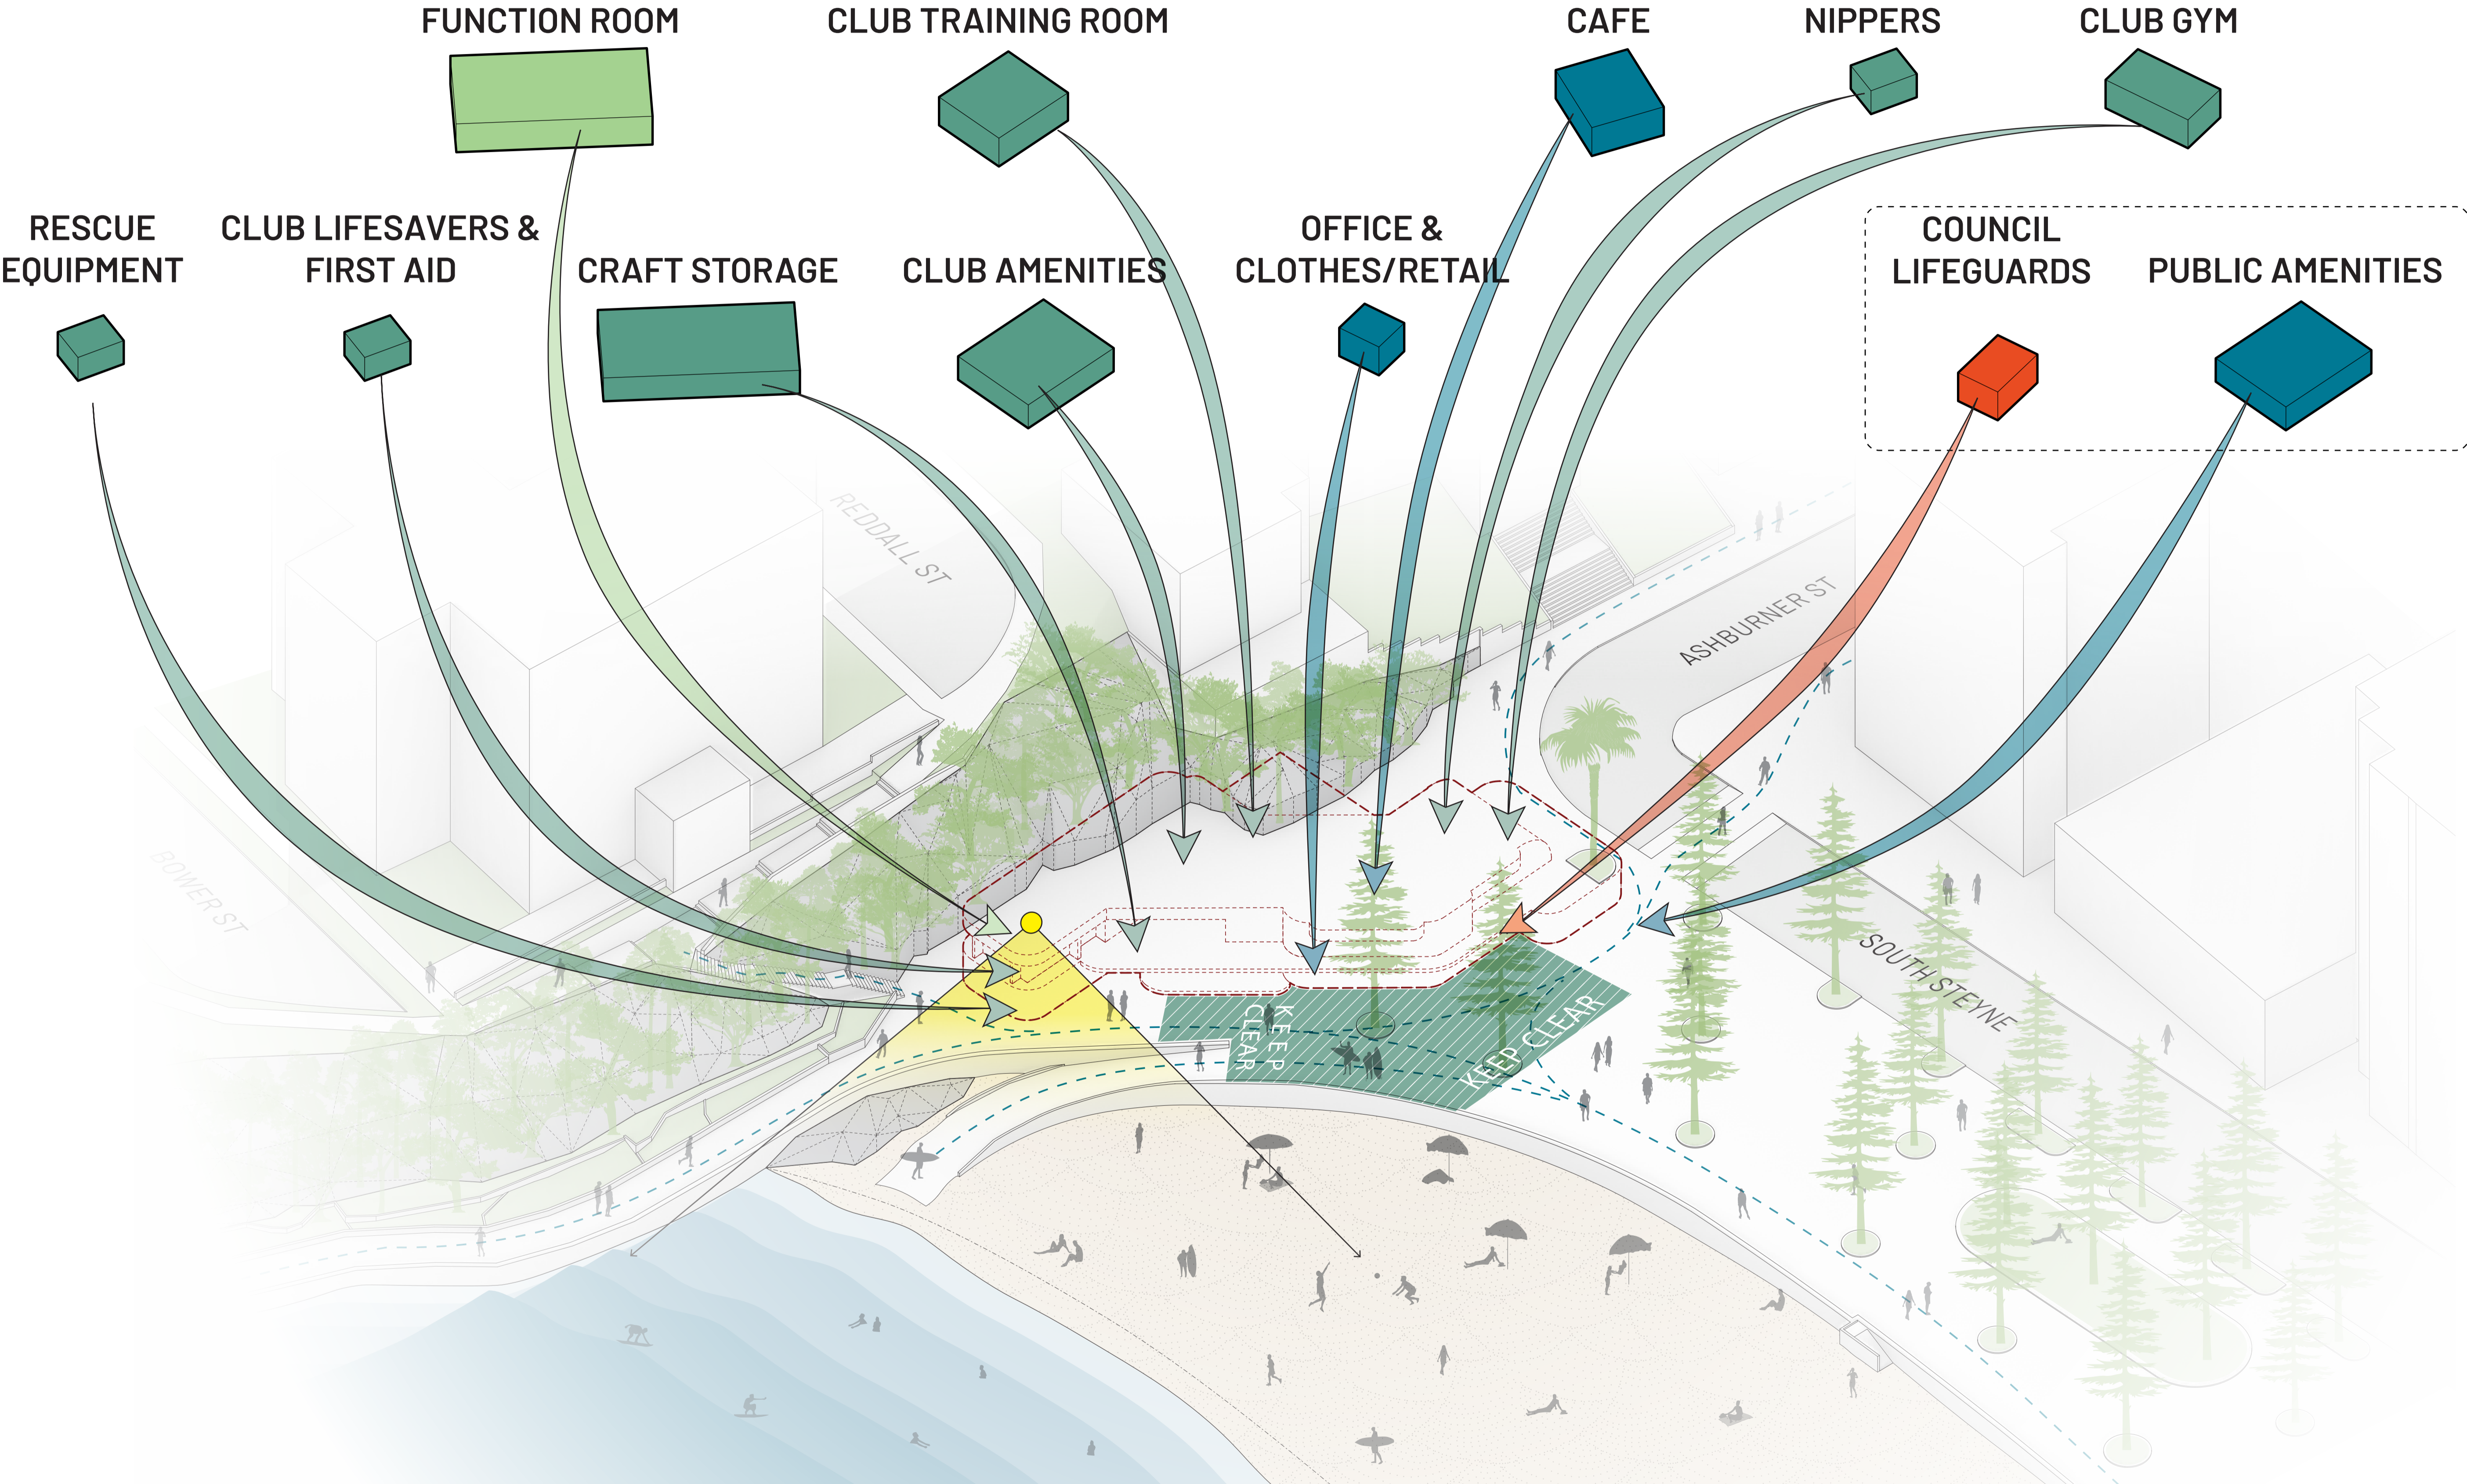

PROPOSED MANLY LIFE SAVING CLUB & PUBLIC AMENITIES BUILDINGS LOCATION

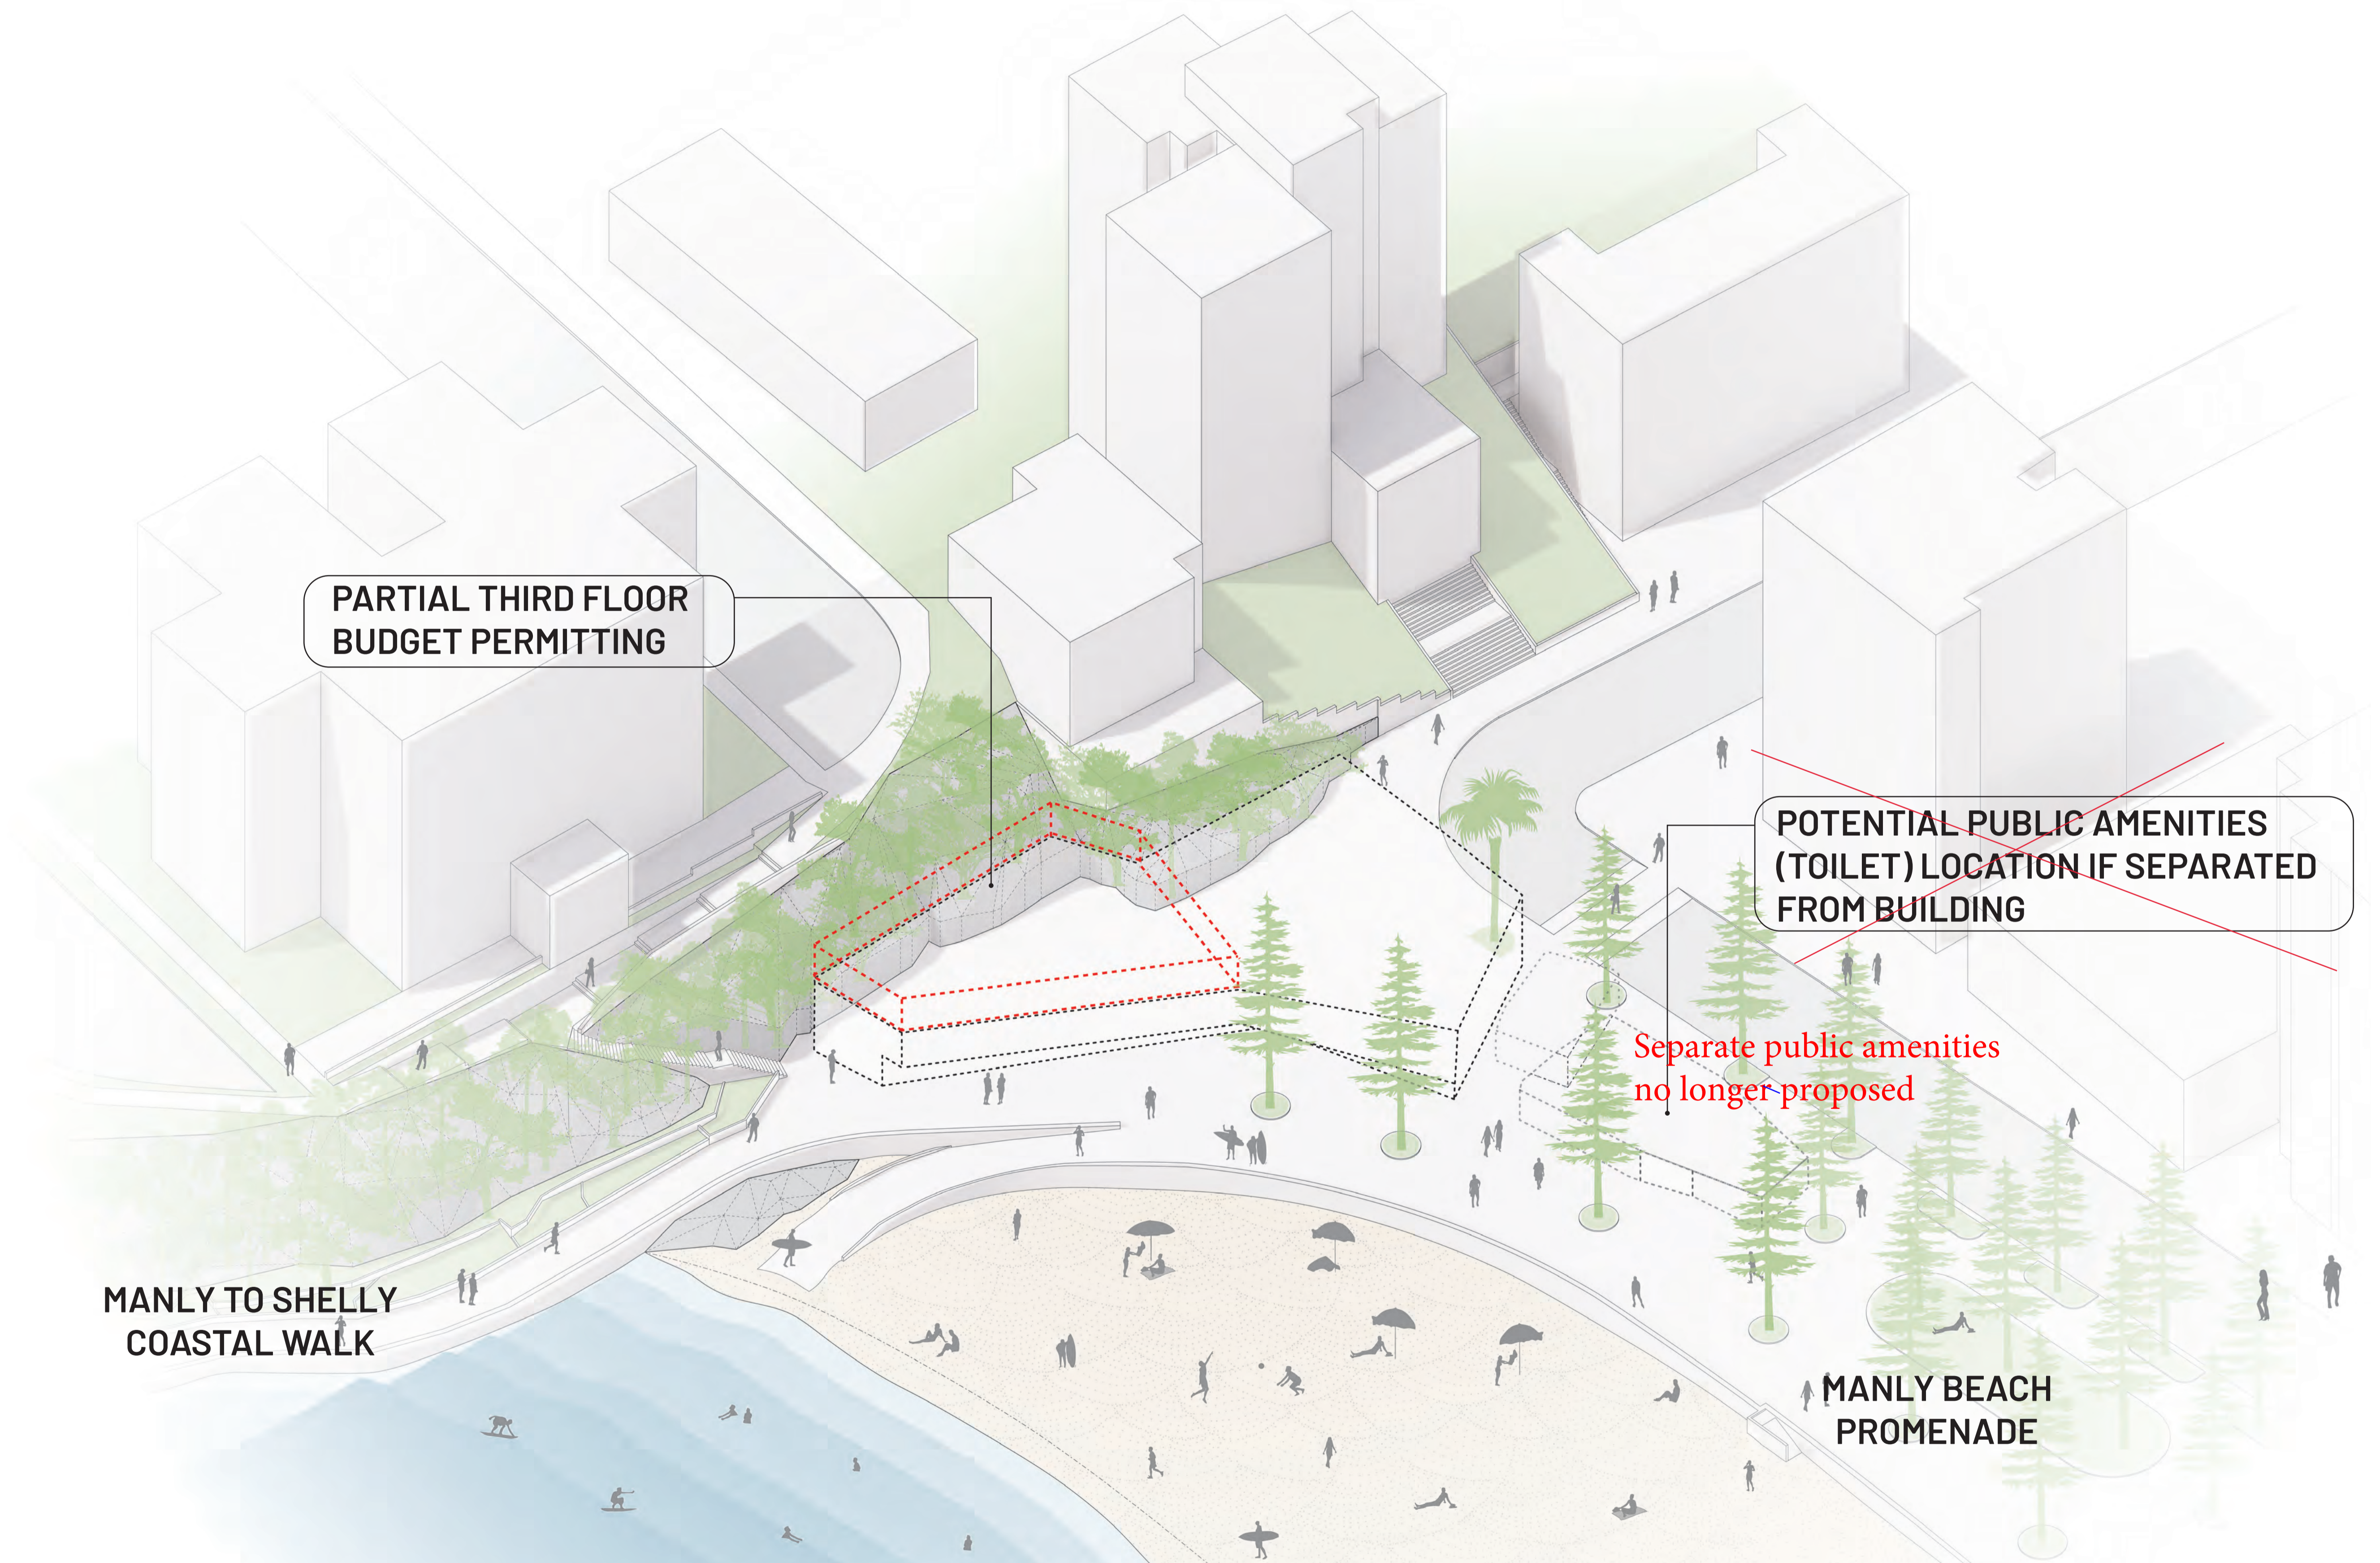

PARTIAL THIRD FLOOR
BUDGET PERMITTING

~~POTENTIAL PUBLIC AMENITIES
(TOILET) LOCATION IF SEPARATED
FROM BUILDING~~


Separate public amenities
no longer proposed

MANLY TO SHELLY
COASTAL WALK

MANLY BEACH
PROMENADE

EXISTING CLUB BUILDING CREATES HIGH CONGESTION ZONES

STEPPING BACK THE BUILDING AT GROUND FLOOR LEVEL RELIEVES PREVIOUSLY CONGESTED ZONES

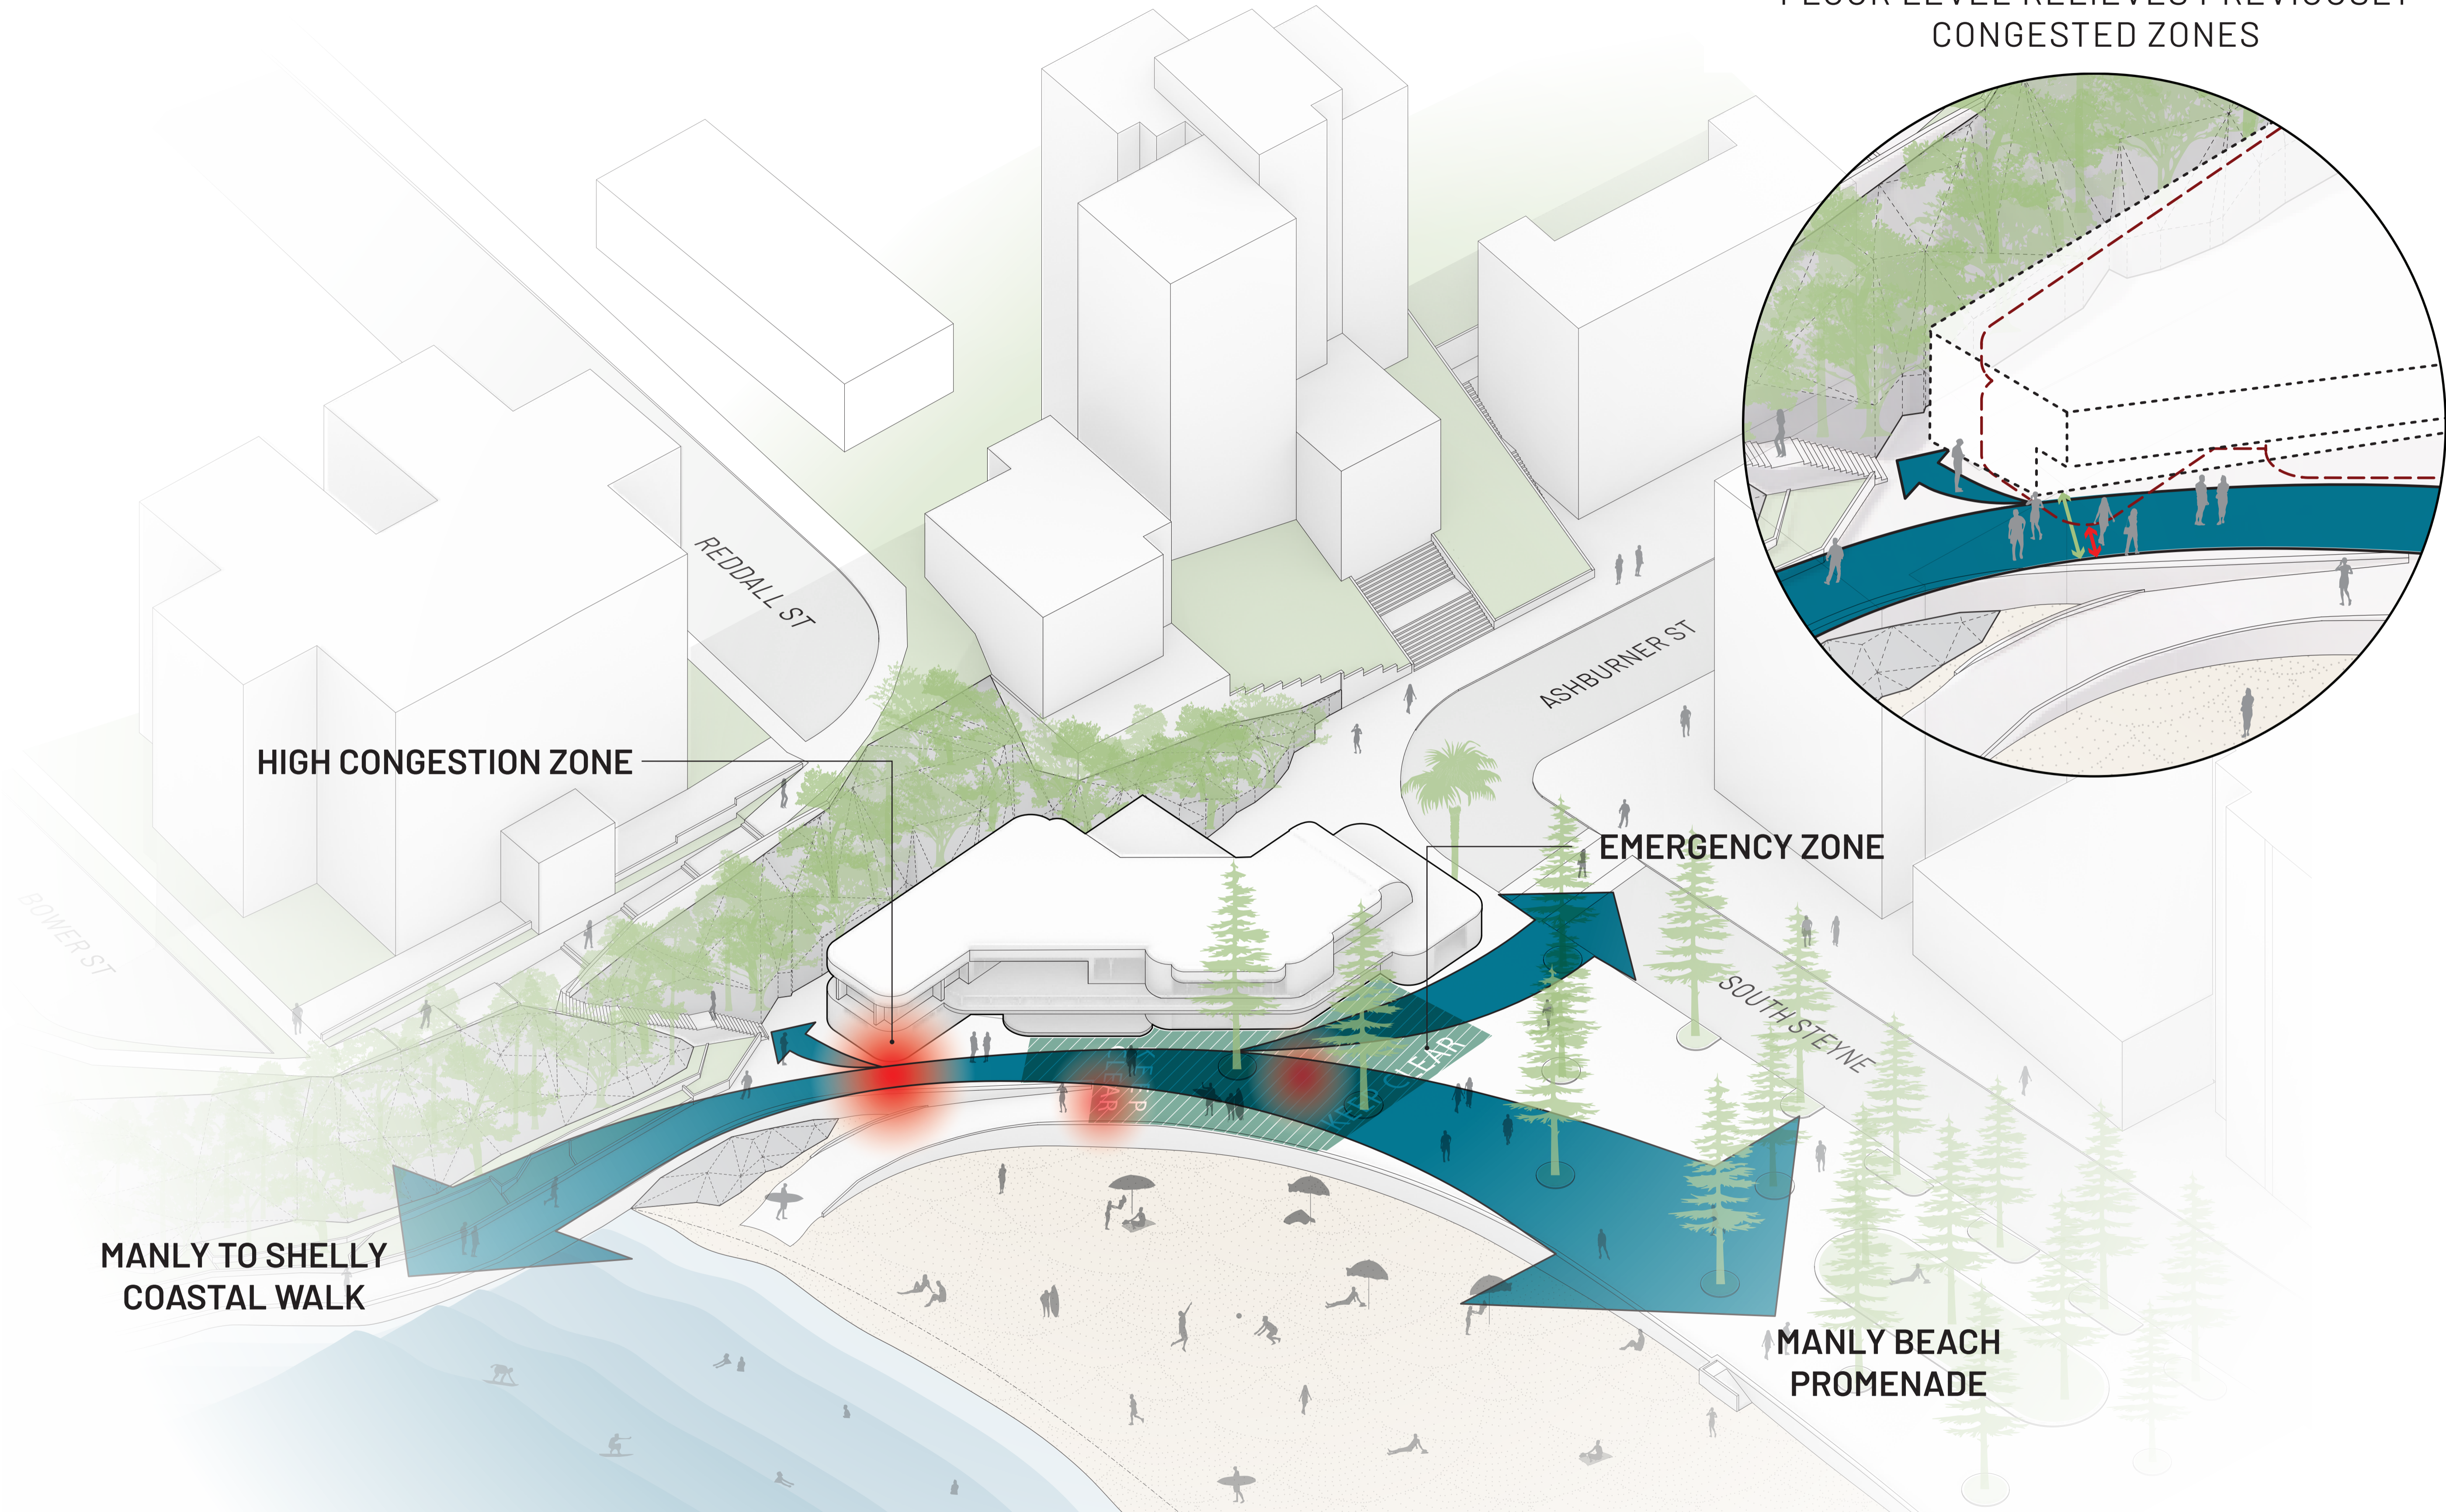

PUBLIC AND SEMI-PUBLIC AMENITY SPACES

FUNCTION ROOM

MULTI-PURPOSE
FUNCTION ROOM
PROPOSED

OFFICE &
CLOTHES/RETAIL


CAFE

FOYER

BOLD &
BEAUTIFUL

MANLY TO SHELLY
COASTAL WALK

MANLY BEACH
PROMENADE

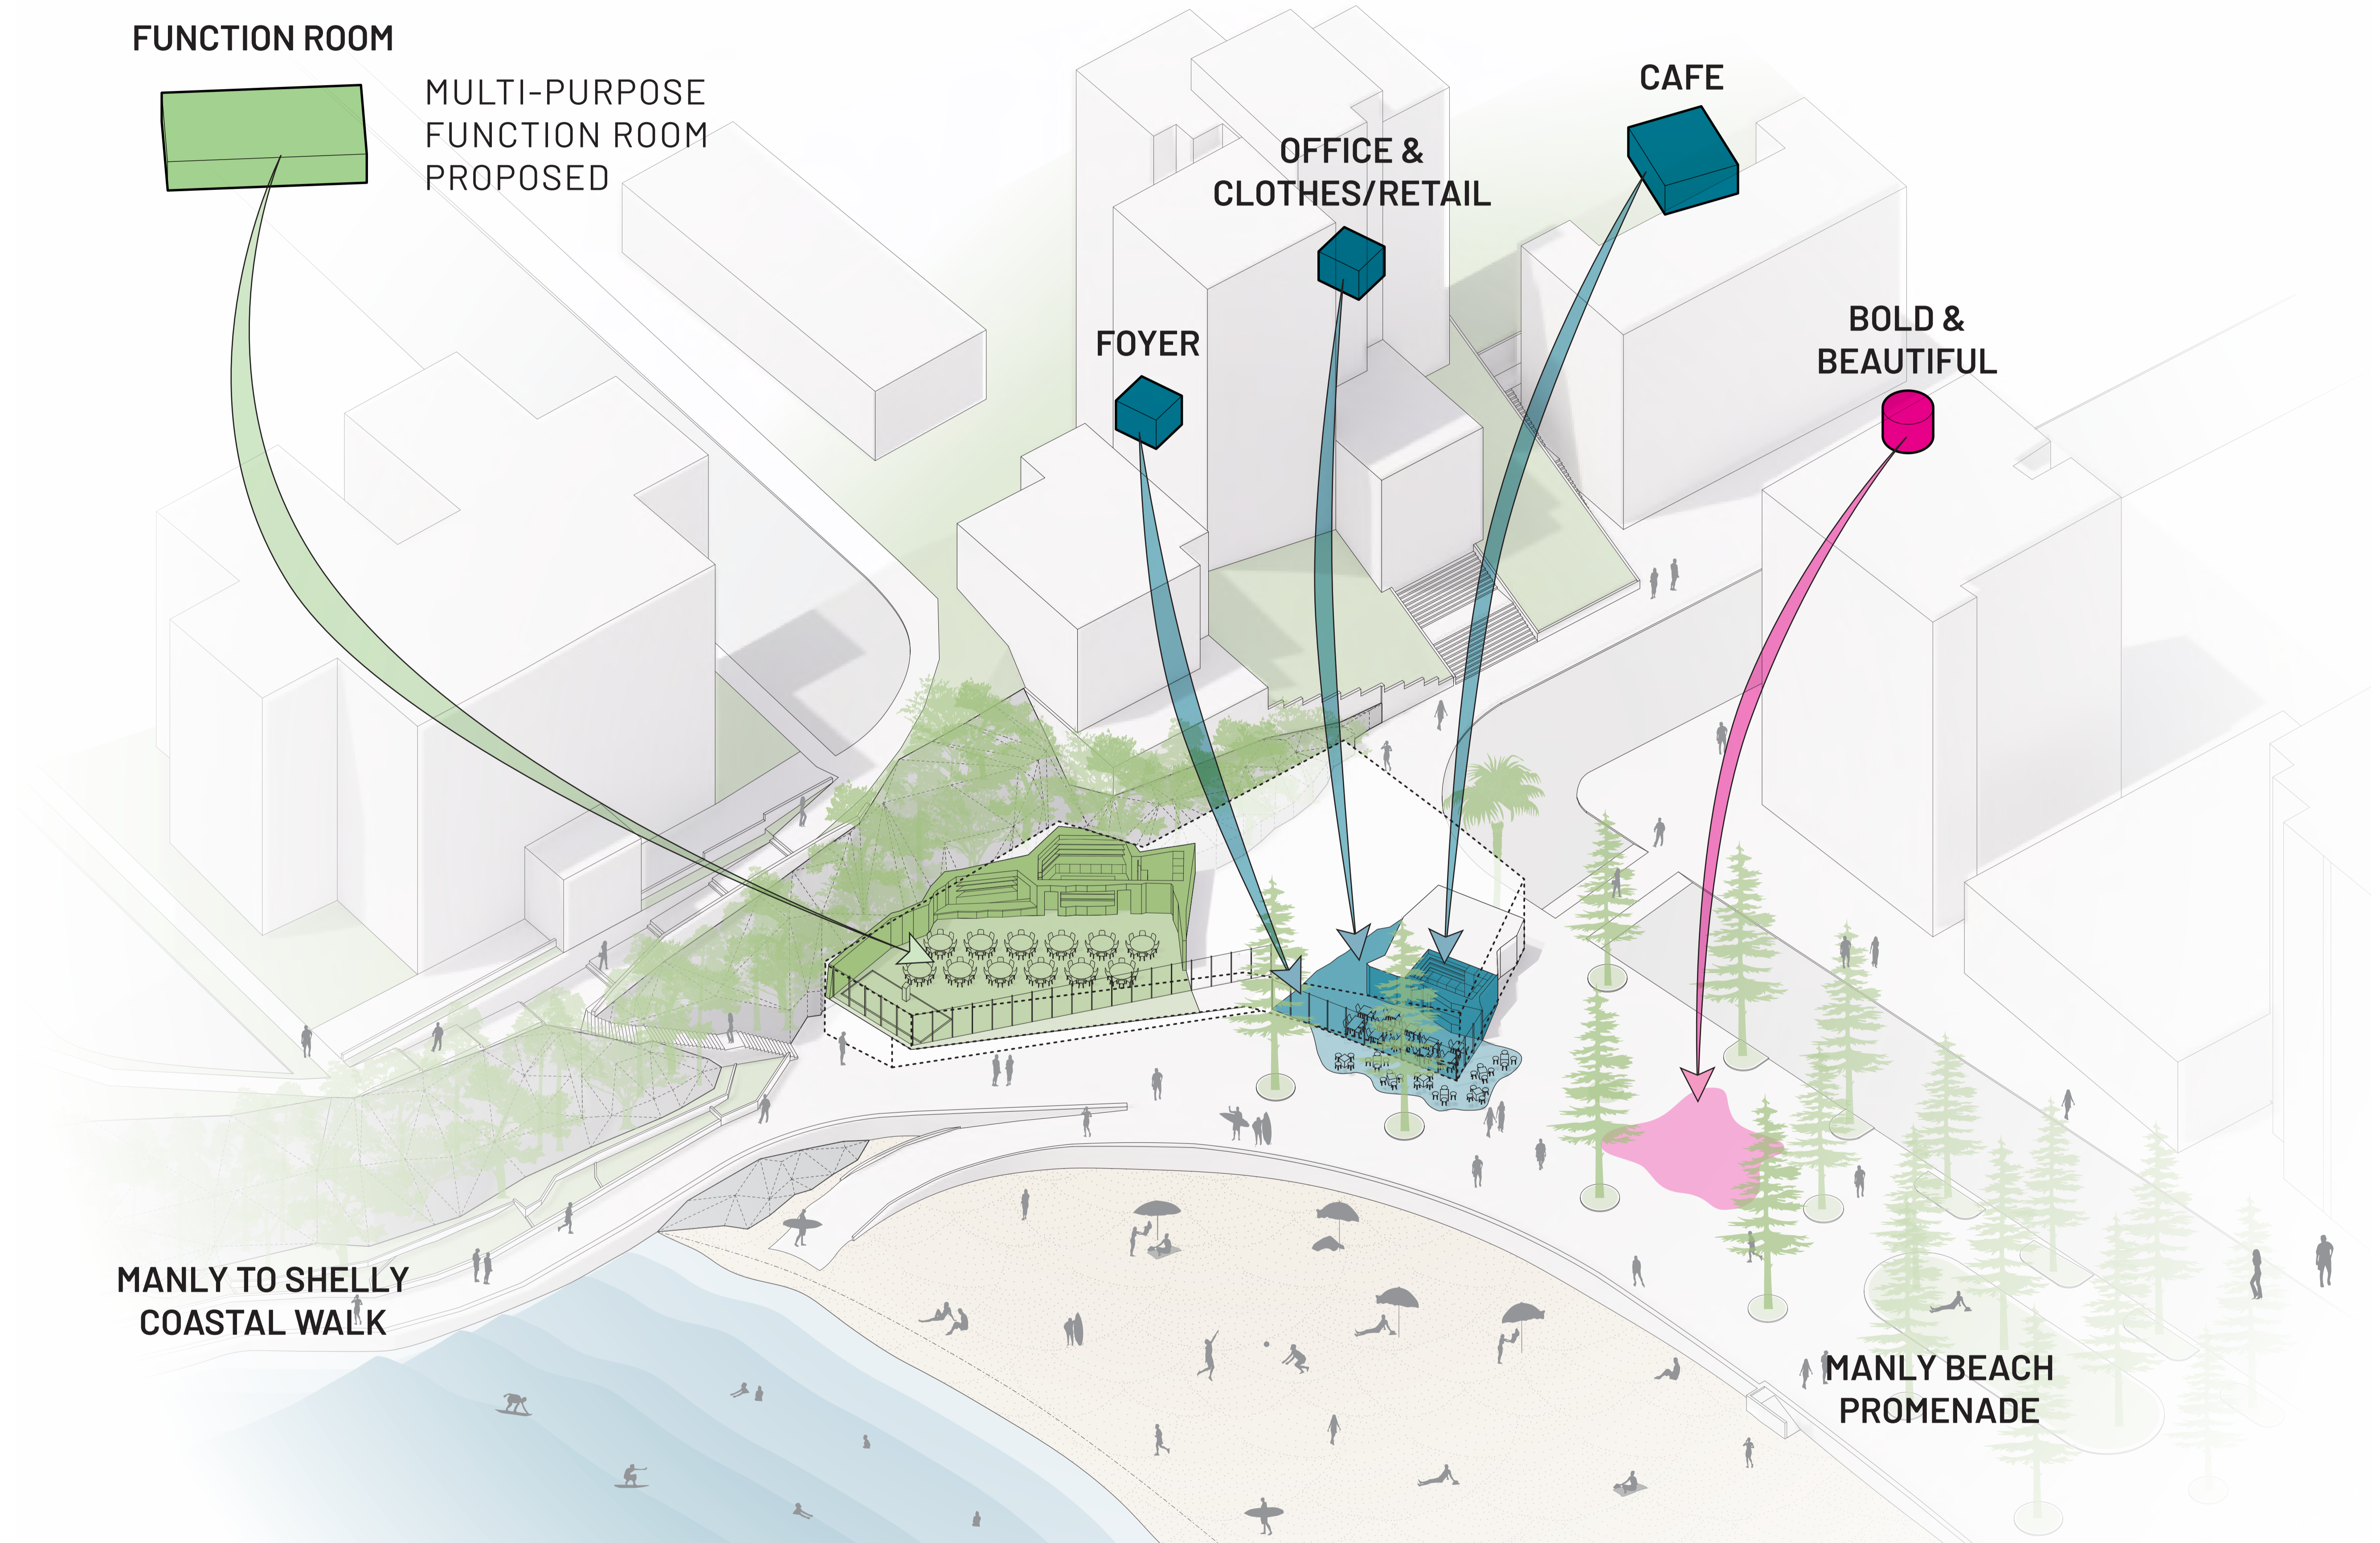

WOULD YOU LIKE A SEPARATE PUBLIC AMENITIES APPROX. HERE, INSTEAD OF LARGER SOLO BUILDING?

