1. LEVELS SHOWN THUS $+\frac{2^{N}}{A}$ ARE BASED ON AUSTRALIAN HEIGHT DATUM

2. ORIGIN OF LEVELS — PM 10258 RL 1.8 AHD LOCATED AT THE INTERSECTION OF WAKEHURST PARKWAY & WIMBLEDON AVENUE.

3. LEVELS SHOWN THUS ABT.5.4 HAVE BEEN DETERMINED BY REMOTE METHODS AND ARE ACCURATE TO +/- 100mm

4. A FIELD SURVEY OF THE BOUNDARIES HAS BEEN CONDUCTED.
IT SHOULD BE NOTED THAT IF ANY STRUCTURE IS TO BE ERECTED NEAR
OR ON THE BOUNDARIES OF THE SUBJECT LAND, THEN THE BOUNDARIES
SHOULD BE MARKED.

5. DO NOT SCALE - USE FIGURED BEARINGS & DISTANCES ONLY

6. BASIC LEVEL AND DETAIL SURVEY ONLY — UNLESS OTHERWISE SHOWN, THE POSITION OF IMPROVEMENTS ARE APPROXIMATE. THE INFORMATION SHOWN HEREON IS ONLY TO BE USED AT AN ACCURACY OF 1:100

7. THE DIAMETER, SPREAD AND HEIGHT OF ALL TREES ARE ESTIMATES ONLY. IF THEY ARE CRITICAL TO DESIGN THEN A MORE ACCURATE SURVEY WOULD BE REQUIRED.

8. FEATURES & LEVELS CRITICAL TO DESIGN SHOULD BE LOCATED BY A MORE ACCURATE SURVEY


9. ALL SET OUT WITH REGARD TO LEVELS SHOULD BE REFERRED TO THE BENCH MARK

10. NO SERVICES SEARCH HAS BEEN CARRIED OUT FOR THIS SURVEY

11. EXISTING SERVICES MAY IMPACT ON DESIGN/CONSTRUCTION — IT IS ADVISED THAT A COMPREHENSIVE SERVICES SEARCH BE CARRIED OUT PRIOR TO COMMENCEMENT OF DESIGN/CONSTRUCTION REFER "DIAL BEFORE YOU DIG" DETAILS ON THIS PLAN

12. ORIGIN OF THE NORTH POINT IS DP 17768. THE POSITION OF TRUE NORTH IS APPROXIMATE ONLY. A MORE ACCURATE SURVEY WOULD BE REQUIRED TO DETERMINE ITS EXACT POSITION.

13. THE SUBJECT LAND IS AFFECTED BY A COVENANT CREATED BY THE REGISTRATION OF TRANSFER No.C668195.

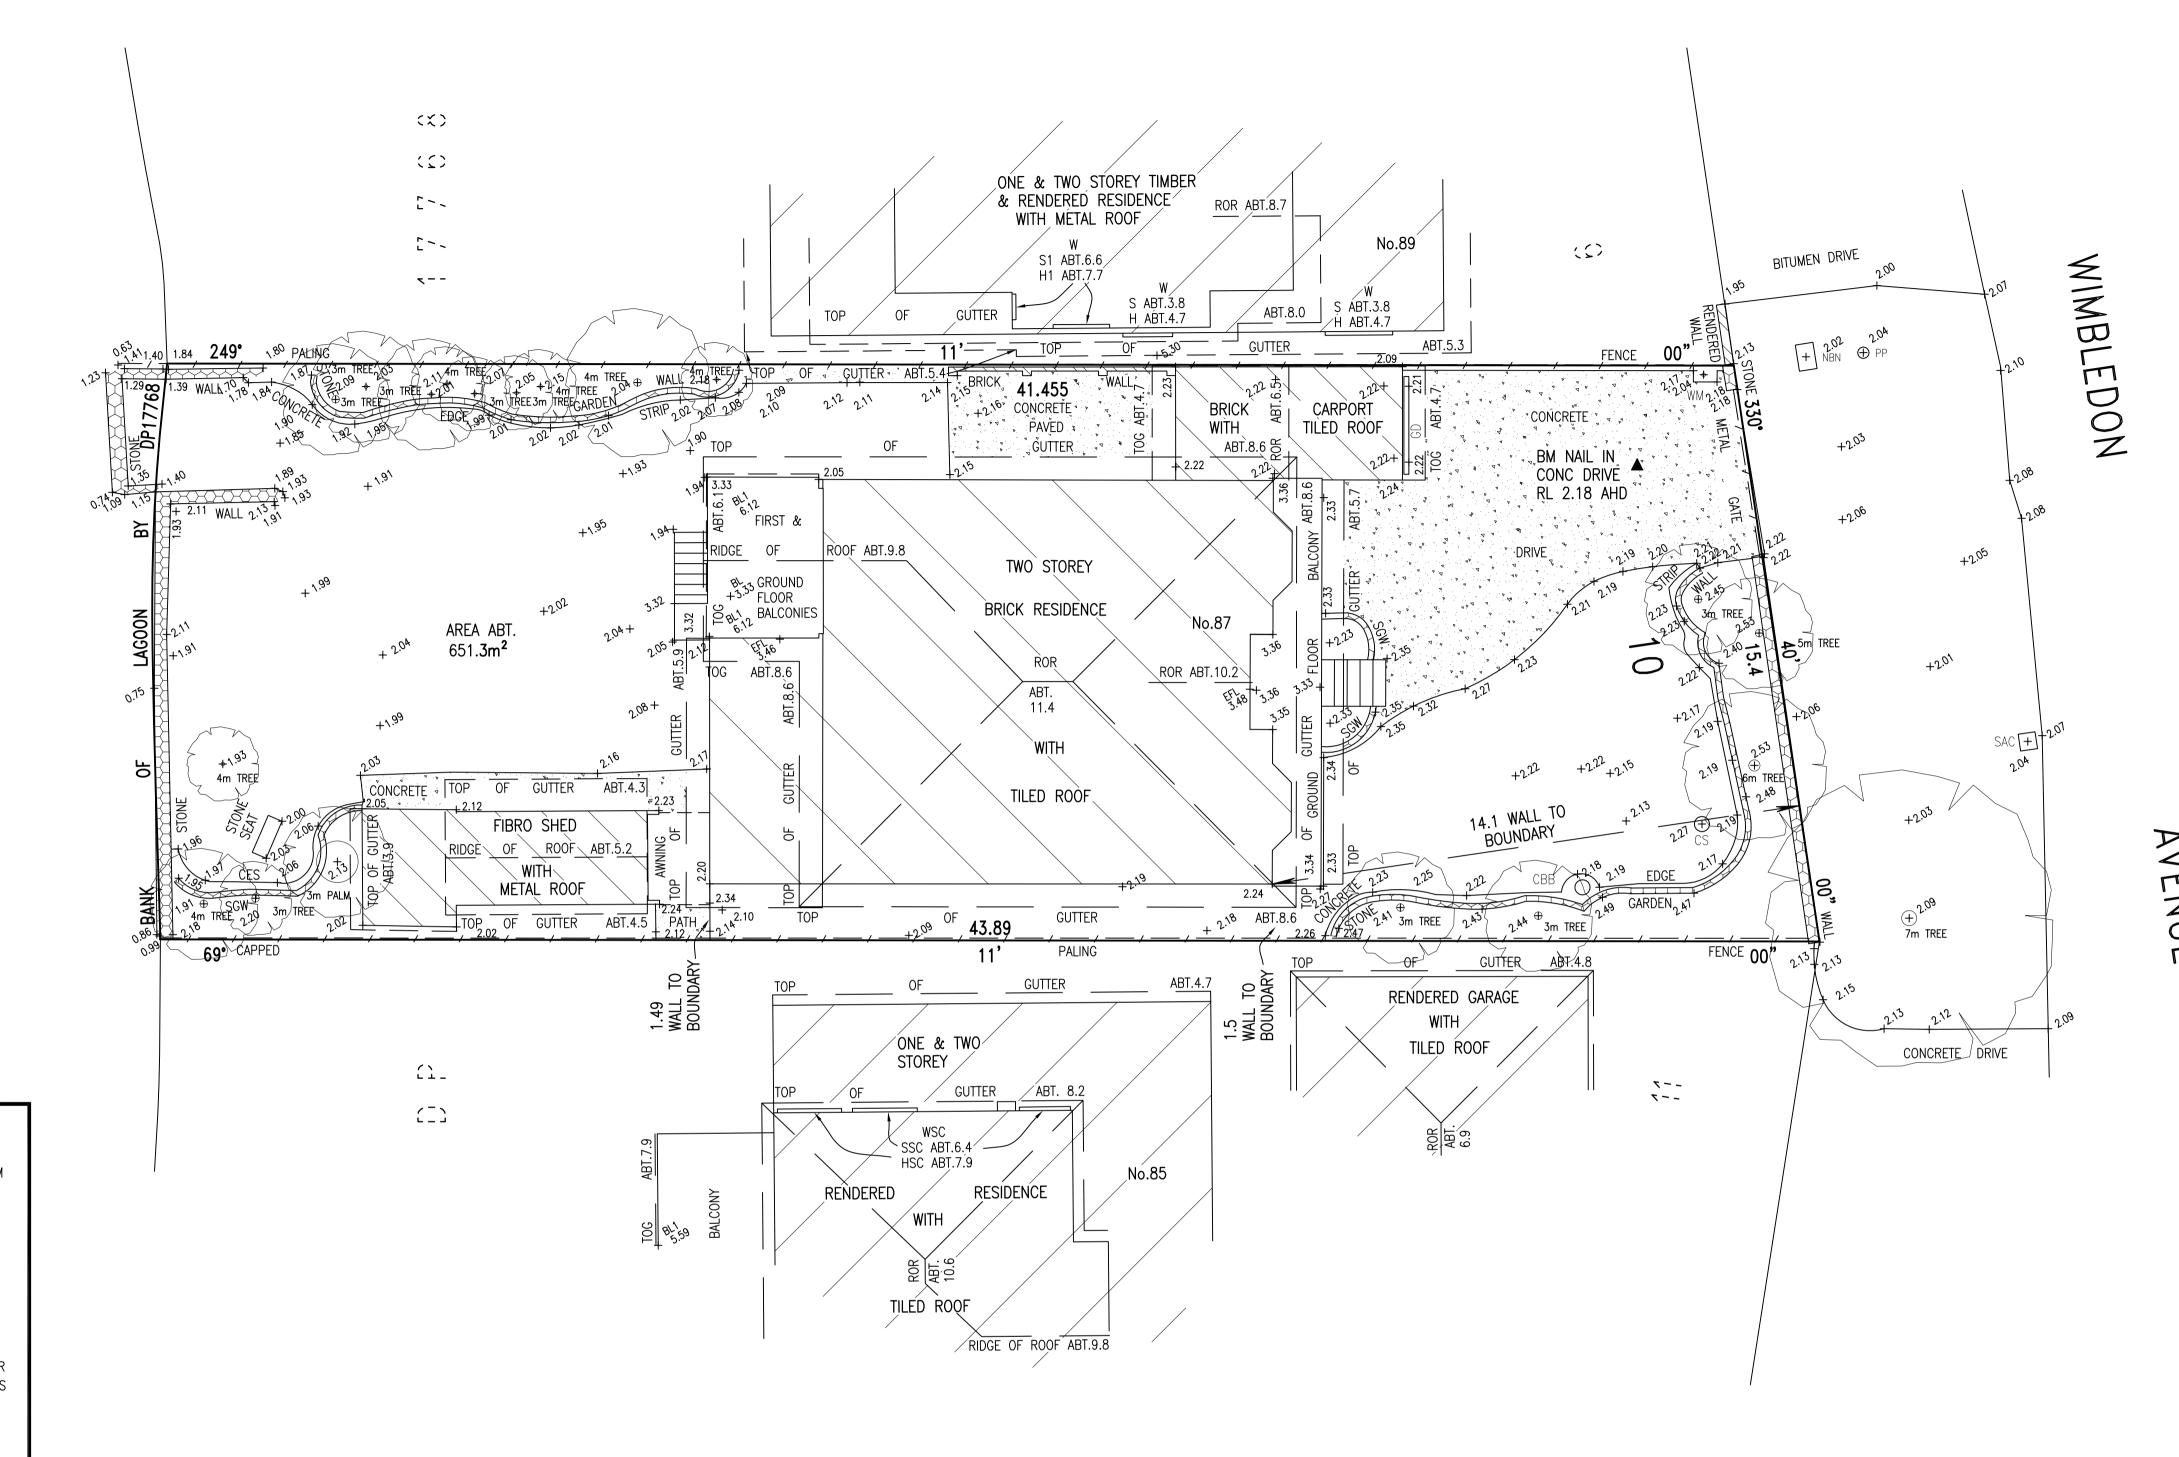

BL DENOTES GROUND FLOOR BALCONY LEVEL BL1 DENOTES FIRST FLOOR BALCONY LEVEL CBB DENOTES CONCRETE BIRD BATH CES DENOTES CONCRETE EDGE STRIP CS DENOTES CONCRETE SLAB EFL DENOTES ENTRANCE FLOOR LEVEL GD DENOTES GRATED DRAIN H DENOTES WINDOW HEAD AT GROUND FLOOR LEVEL H1 DENOTES WINDOW HEAD AT FIRST FLOOR LEVEL HSC DENOTES HEAD OF WINDOW SECURITY SCREEN NBN DENOTES NBN SERVICE PIT PP DENOTES POWER POLE ROR DENOTES RIDGE OF ROOF S DENOTES WINDOW SILL AT GROUND FLOOR LEVEL S1 DENOTES WINDOW SILL AT FIRST FLOOR LEVEL SAC DENOTES SEWER ACCESS CHAMBER SGW DENOTES STONE GARDEN WALL SSC DENOTES SILL OF WINDOW SECURITY SCREEN TOG DENOTES TOP OF GUTTER W DENOTES WINDOW WM DENOTES WATER METER WSC DENOTES WINDOW WITH SECURITY SCREEN



REGISTERED SURVEYOR REGISTRATION No.711

| Α | INITIAL | 8/09/21 | |
|-------|-------------|---------|--|
| ISSUE | DESCRIPTION | DATE | |
| | | | |

BYRNE & ASSOCIATES PTY LIMITED CONSULTING SURVEYORS & ENGINEERS 63 WATERLOO STREET

NARRABEEN 2101

Ph: (02) 9913 7110

Email: survey@byrneandassociates.com.au

LEVEL & DETAIL SURVEY OF LOT 10 IN DP17768 No.87 WIMBLEDON AVENUE, NORTH NARRABEEN

DIAL 1100 BEFORE YOU DIG