

LEGEND

- Entb 1 PM Survey Perm Mark
- ▲

Entb 2 BM Survey Bench Mark
- Entb 3 TPEG Survey Title Peg
- Entb 4 STN Survey Traverse Stn
- x

Entb 5 S-SM Survey - Survey Mark
- x


Entb 6 S-SH Survey - SHM
- o

Entb 7 S-SS Survey - SSM
- Entb 8 S-PG Survey - Survey Peg unclassified
- ▲

Entb 24 VSUP Building vertical support
- Entb 30 spt Topo spot height
- Entb 31 TBK Topo Top Bank
- Entb 32 T-BB Topo - Bot Bank
- Entb 80 SNI Utility Sign/Sign post
- ×


Entb 81 U-PB Utility - Post Box
- Entb 83 BS Building - Vertical line
- Entb 40 ELP Elect light pole
- Entb 41 GAS Utility Gas Marker/pit
- Entb 42 PIT Utility Pit Unclassified
- Entb 44 U-PP Utility - Power Pole
- Entb 45 LPL Utility Light Pole
- Entb 47 U-TR Utility - Traffic Light Pit
- Entb 48 SV Utility Stop Valve
- Entb 49 HYD Utility Hydrant
- Entb 51 WMT Utility Water Meter
- Entb 52 U-TA Utility - Tap
- Entb 53 SMH Utility Sewer Man Hole
- Entb 54 U-S2 Utility - Sewer String
- Entb 55 U-PI Utility - Pit Invert
- Entb 58 U-SL Utility - Sewer Lamp Hole
- Entb 59 U-SI Utility - Storm Water Man Hole
- Entb 62 B-IP Building - Down pipe
- Entb 63 FL Build Floor Level
- Entb 64 CU Utility Box Culvert
- Entb 68 STAP Utility - Service Tap
- Entb 69 VPIP Utility Vent Pipe
- Entb 70 U-PM Spot Height no contour
- Entb 72 TL Utility Traffic Light
- Entb 73 CAM Utility Camera Flash

BUNGAN HEAD ROAD

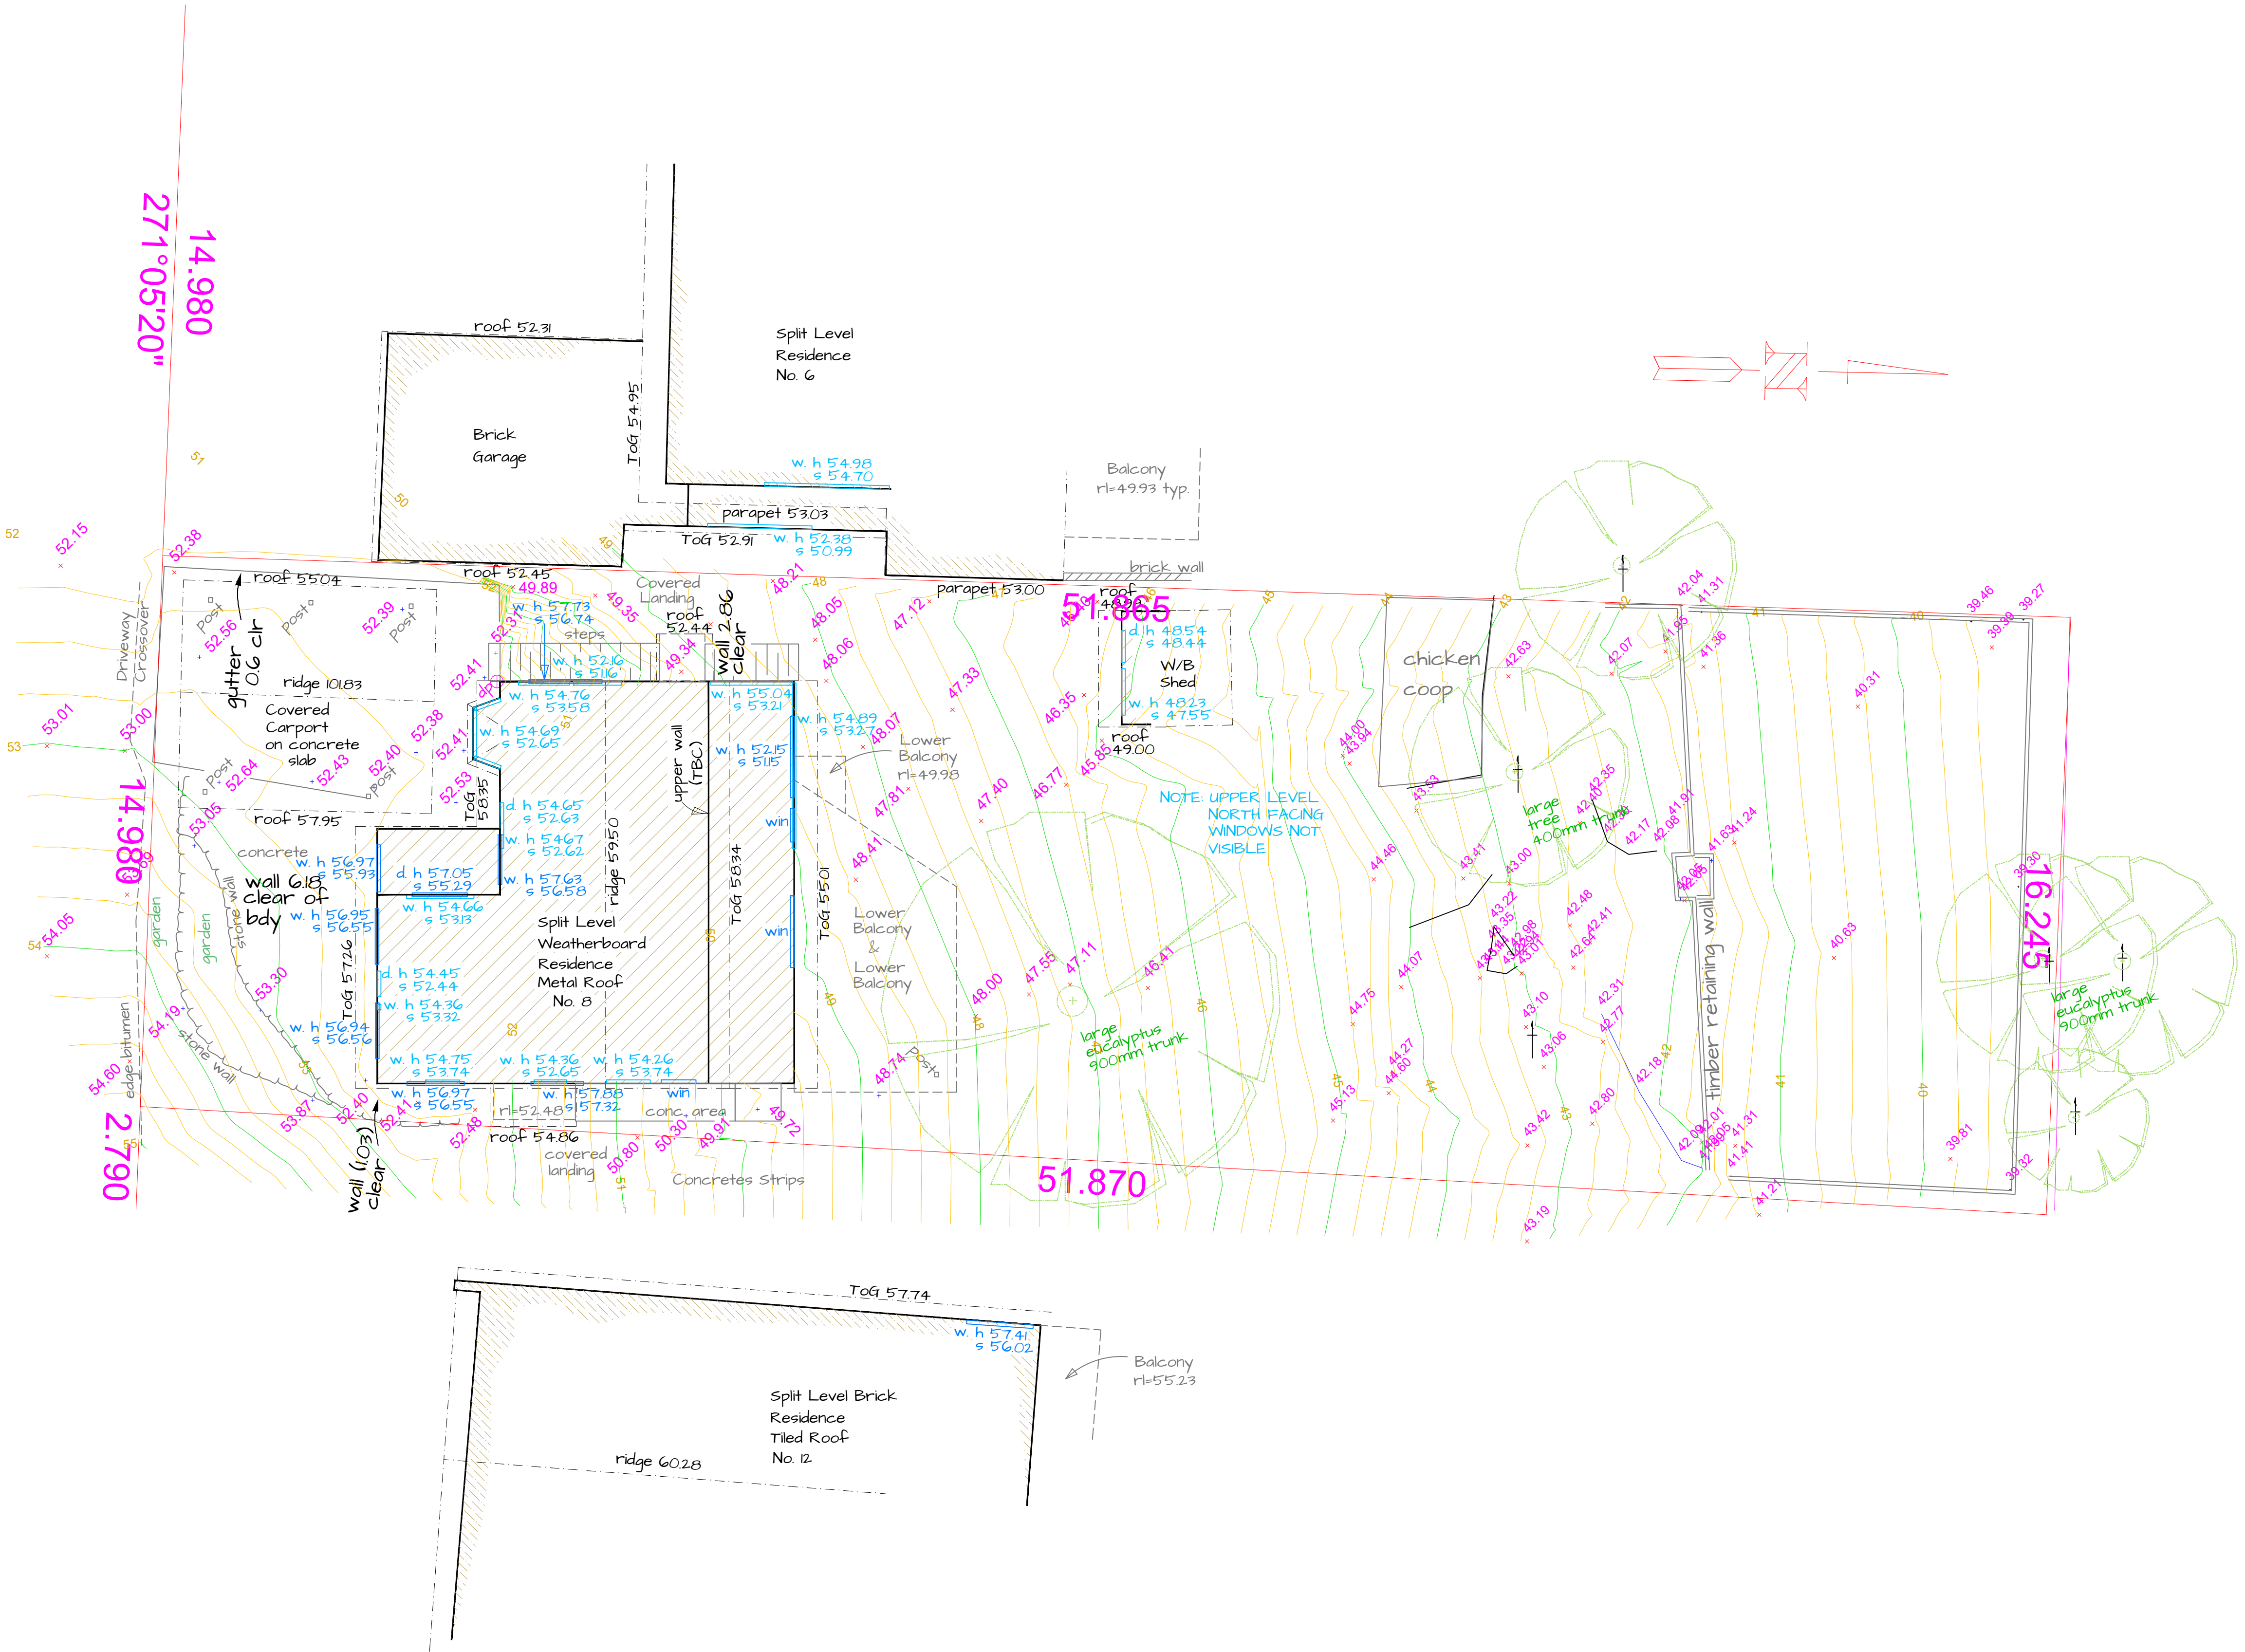

Notes regarding Utilities
Visible and evident utilities have been measured but this does not preclude the possibility that other utilities may be present. Underground (non-visible) service lines have been shown from 'dial before you dig' service authority records and are diagrammatic only for position, depth or width and are subject to all 'Dial Before You Dig' cautionary advice.
Stormwater is located if visible and apparent without further investigation. Underground utilities within the main property have not been investigated and the location of utilities noted is general in nature unless otherwise noted.

NOTES REGARDING BOUNDARY
The information shown on this plan is for design purposes only. The position of boundary lines have been established by survey to meet the Identification Survey requirements for Northern Beaches Council and is not registered with Land Registration Services NSW nor may it this plan be used for any other purpose. Subsequent registered or other surveys may affect the defined boundary positions in this area. Any differences of this nature are beyond the purposes of this report. This report is for the above stated purposes only. Restrictions on the title have not been investigated if further development is contemplated or construction intended then it is important that survey setout is carried out prior to construction.

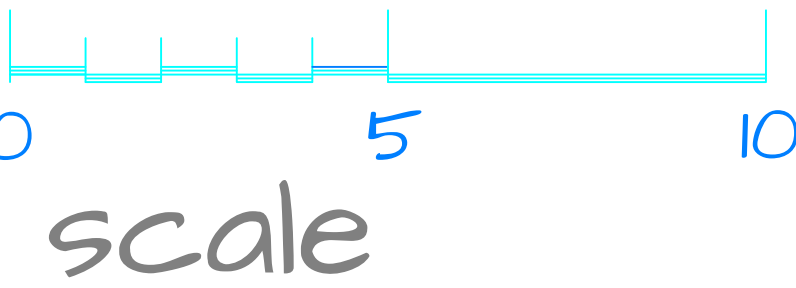

scale

PLAN REVISIONS

DATUM: AHD	ORIGIN: SCIMS
DATE: 8/5/21	

DASURVEYS

1300 dasurveys
27 Chiltern Road, Ingleside, NSW, 2101
www.dasurveys.com.au

CLIENT: TBA
TITLE: DETAIL SURVEY AT
8 BUNGAN HEAD ROAD NEWPORT

SCALE: 1:100 @ A1 1:200 @ A3/D

FILE: 5289
ACAD: P52890.DWG
Registered surveyor: G. Swalwell

SHEET 1 of 1 SHEETS