


THIS PLAN IS TO BE READ IN
CONJUNCTION WITH MY
REPORT DATED 1 OCT 2021
REF: 100017-SU-IDT-001

SCOTT RAYMOND ALLISON
SURVEYOR REGISTERED UNDER THE
SURVEYING & SPATIAL INFORMATION
ACT 2002

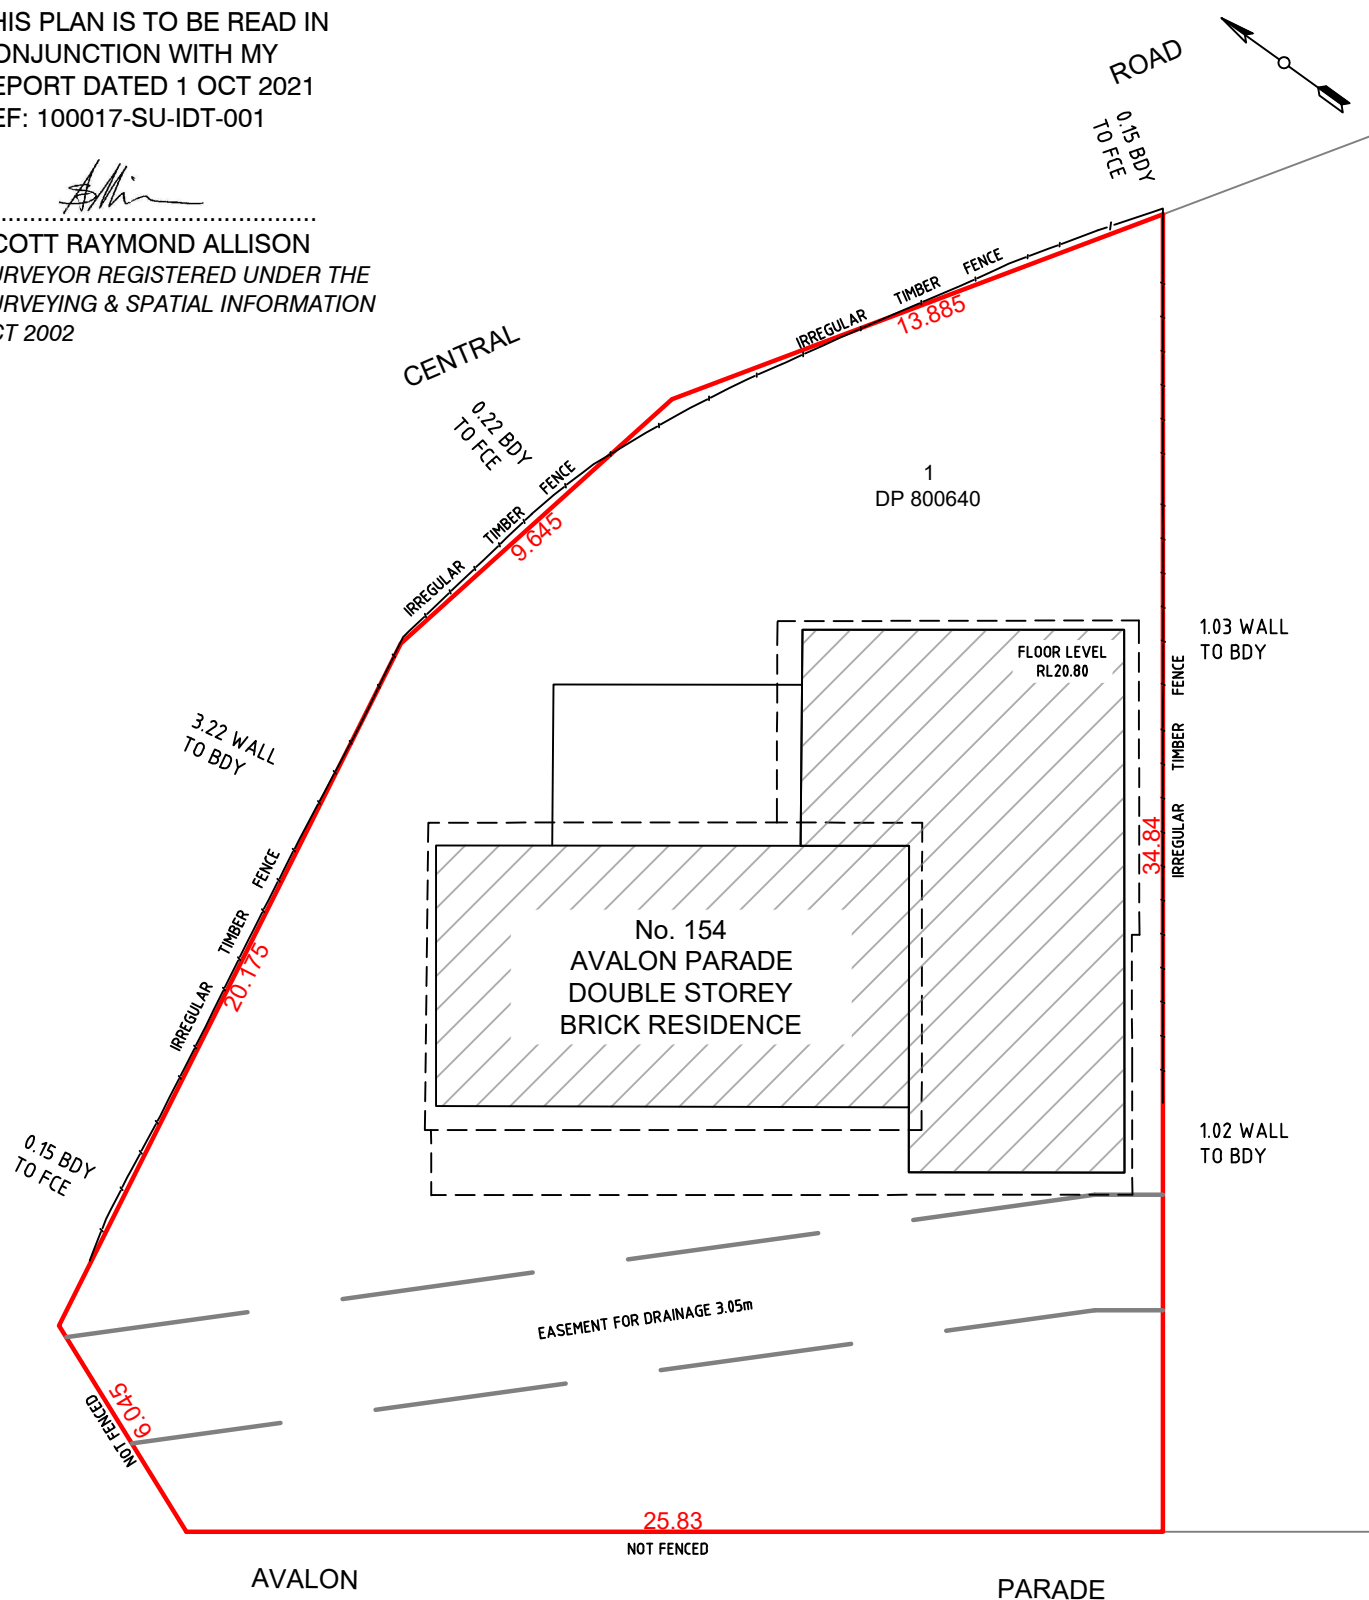

ORIGIN OF LEVELS
SSM11117 RL12.948



A P.O. Box 391 Miranda NSW 1490
P 02 8582 2300
F 02 9540 9940
W www.cruxsurveying.com.au
E info@cruxsurveying.com.au

PIPE & TRANSMISSION LINE SURVEYS ·
RAILWAY CONSTRUCTION & ALIGNMENT ·
IDENTIFICATION AND BOUNDARY
SURVEYS · MANAGEMENT OF MAJOR
PROJECTS · HIGH RISE CONSTRUCTION ·
PRECISE MONITORING