



van der meer

FLOODPLAIN MANAGEMENT REPORT

Palm Beach Mixed-Use Development
1102 Barrenjoey Road
Palm Beach NSW 2108

Brisbane


Level 8, 757 Ann Street
Fortitude Valley QLD 4006
P +61 7 3667 8861
ABN 63 609 812 615
www.vandermeer.com.au

Melbourne

Level 6, 379 Collins Street
Melbourne VIC 3000
P +61 3 8614 5555
ABN 48 158 266 329

Sydney

Level 6, 39 Chandos Street
St Leonards NSW 2065
P +61 2 9436 0433
ABN 56 158 266 301

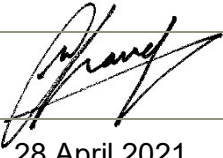Approved by:	Michael A. M. Chavet
Position:	Senior Civil Engineer
Qualifications:	BE(Hons) CPEng NER RPEQ
Signed:	
Date:	28 April 2021
Job No:	SY202-105

REVISION STATUS

Revision	Description of Revision	Date	Issued By:
A	S4.55 Application	26 April 2021	Michael Chavet Liam O'Neil

Recipients are responsible for eliminating all superseded documents in their possession.

This document and its contents are intended for the addressee only and contains opinions held by the Author based on material available at the time and expresses those opinions for the purposes of consideration by the Addressee and not for general publication without written consent

van der Meer (QLD) Pty Ltd
(ABN 63 609 812 615)
Level 8, 757 Ann Street
FORTITUDE VALLEY 4006
P +61 7 3667 8861
E QLD-
enquiries@vandermeer.com.au

van der Meer (VIC) Pty Ltd
(ABN 48 158 266 329)
Level 6, 379 Collins Street,
MEBOURNE VIC 3000
P +61 3 8614 5555
E VIC-enquiries@vandermeer.com.au

van der Meer (NSW) Pty Ltd
(ABN 56 158 266 301)
Level 6, 39 Chandos Street,
ST LEONARDS NSW 2065
P +61 2 9436 0433
E NSW-
enquiries@vandermeer.com.au

Contents

1	Executive Summary	3
2	Introduction	4
2.1	Planning and Policy Background.....	4
3	Description of Development	5
3.1	Existing Site	5
3.2	Proposed Works	6
4	Flood Analysis	7
4.1	Flood Risk Precinct.....	7
4.2	Flood Planning Level & Flood Life Hazard Category	7
4.3	1% Annual Exceedance Probability (AEP) Flood Characteristics	7
4.4	Probable Maximum Flood (PMF) Characteristics	7
4.5	Climate Change Effects	7
4.6	Estuarine Hazard and Coastal Management.....	8
5	Assessment of Impacts	14
6	Conclusion	21
7	References	22

Attachment A – Hydraulic Certification

Attachment B – Location Plan

1 Executive Summary

This report assesses the flood risk to the proposed development at 1102 Barrenjoey Road, Palm Beach, NSW for compliance with Pittwater 21 Development Control Plan. The proposed development is a mixed-used development which occupies a site previously used for commercial purposes. The flood analysis shows that flooding is confined to the western (road facing) portion of the site. The proposed floor levels and basement vehicular access ramp crest level are higher than the Flood Planning Level of 3.2m AHD. The proposed building is to be floodproofed in its structure, materials and utilities connections up to the Flood Planning Level as detailed in this report.

2 Introduction

Van der Meer Consulting has been commissioned to prepare a Flood Management Report for the proposed mixed-use development at 1102 Barrenjoey Road, Palm Beach NSW. This report will be lodged to Northern Beaches Council for the planning proposal for this development.

The scope of this report includes an assessment of the flood risk for the proposed development and details the design measures and controls needed to achieve compliance with the relevant state and local plans and policies.

2.1 Planning and Policy Background

The following state and local environmental policies and plans are relevant to the development, and are addressed in this report:

- Pittwater Local Environment Plan 2014, Clauses 7.3, 7.4 and 7.5
- State Environmental Planning Policy (Coastal Management) 2018, Clause 15
- Pittwater 21 Development Control Plan, clauses B3.8, B3.9, B3.12, B3.11

3 Description of Development

3.1 Existing Site

The subject site area is approximately 1,140m² and faces west onto Barrenjoey Road. Currently, the site is currently utilised by a single-storey café, with the lot naturally grading towards the west. A retaining wall is located on the eastern side of the café near the eastern boundary. The site is bounded by a commercial building in the north and residential developments on the eastern and southern sides. The location of the subject site shown in Figure 3.1 below, and in attachment B.



Figure 3.1 – Site Plan (Nearmap, 2021)

3.2 Proposed Works

The proposed development consists of demolition of all existing structures within the site and construction of a single structure with basement car parking, ground-level commercial spaces and two above-ground residential levels as illustrated in Figure 3.2 below. The building footprint will cover the majority of the property. Proposed stormwater drainage will connect to existing council assets along Barrenjoey Road.

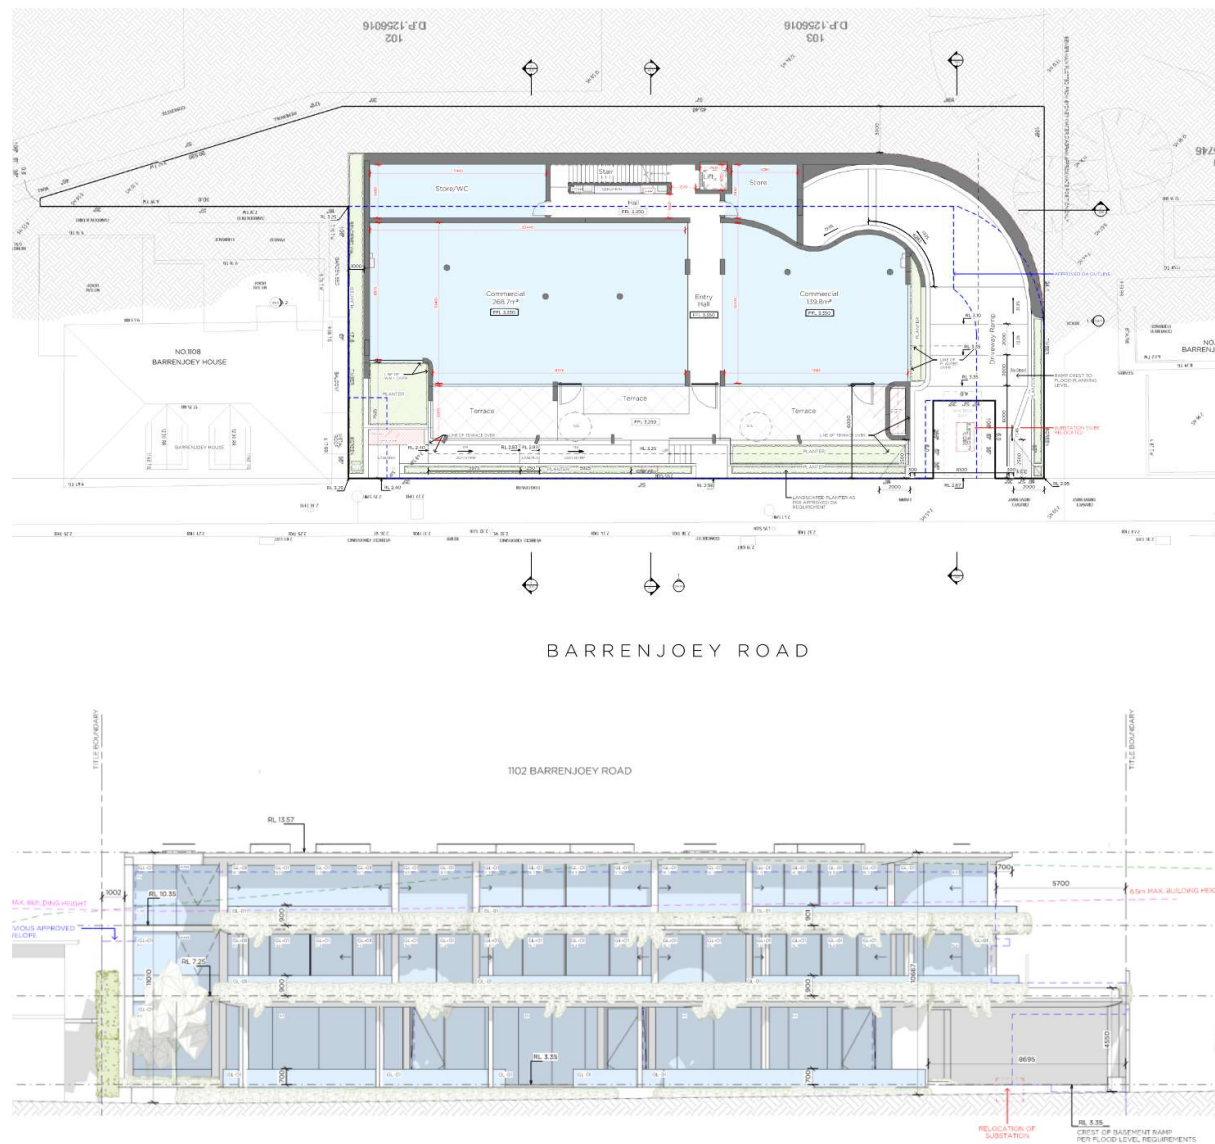


Figure 3.2 – Proposed Ground Floor Plan and West Elevation (Rob Mills Architects, 2021)

4 Flood Analysis

4.1 Flood Risk Precinct

As shown in Figure 4.1, the site is bounded on the western side by medium and low flood risk precincts which partially extend into the site.

4.2 Flood Planning Level & Flood Life Hazard Category

The Flood Planning Level (FPL) for the site is 3.2m AHD. The ground floor finished floor level of the proposed development will be at 3.35m AHD.

Figure 4.4 shows the Flood Life Hazard categories for the site. The proposed development is impacted by areas which are classified as H1 (generally safe for people, vehicles and building) and H2 (unsafe for small vehicles). The public domain and road frontage is also partially classified as H3, though this is not within the site.

4.3 1% Annual Exceedance Probability (AEP) Flood Characteristics

Figure 4.2 shows the flood extents for the critical 1% AEP flood. The following characteristics are associated with the critical 1% AEP event:

- 1% AEP Maximum Water Level: 2.7m AHD
- 1% AEP Maximum Depth from natural ground level: 0.19m
- 1% AEP Maximum Velocity: 0.14m/s
- 1% AEP Hydraulic Categorisation: Flood fringe (refer to Figure 4.5)

4.4 Probable Maximum Flood (PMF) Characteristics

Figure 4.3 shows the Probable Maximum Flood Extents within the site. The following characteristics are associated with the PMF:

- PMF Maximum Water Level 2.8m AHD
- PMF Maximum Depth from natural ground level: 2.05m
- PMF Maximum Velocity: 0.65m/s

4.5 Climate Change Effects

Flood Planning Levels for climate change scenarios are not adopted by Council, as stated in Pittwater 21 Development Control Plan B3.12.

4.6 Estuarine Hazard and Coastal Management

The property is included in SEPP - Coastal Management 2018 mapping and Pittwater DCP 2014 Estuarine Hazard mapping. These issues are to be addressed separately to this report, and may require the following:

- Obtaining Estuarine Planning Level (EPL) advice from Council, or an independent assessment undertaken by a Coastal Engineer
- Providing an Estuarine Risk Management Report, if the requirements of Pittwater 21 DCP B3.9 cannot be met

If the EPL is higher than the FPL, then the EPL is to be taken as the minimum FFL.

However, this is unlikely given that the 2013 Flood Study by CPM Engineering for the development identifies a storm surge level of 1.50m AHD with a potential rise of 0.90m due to climate change.

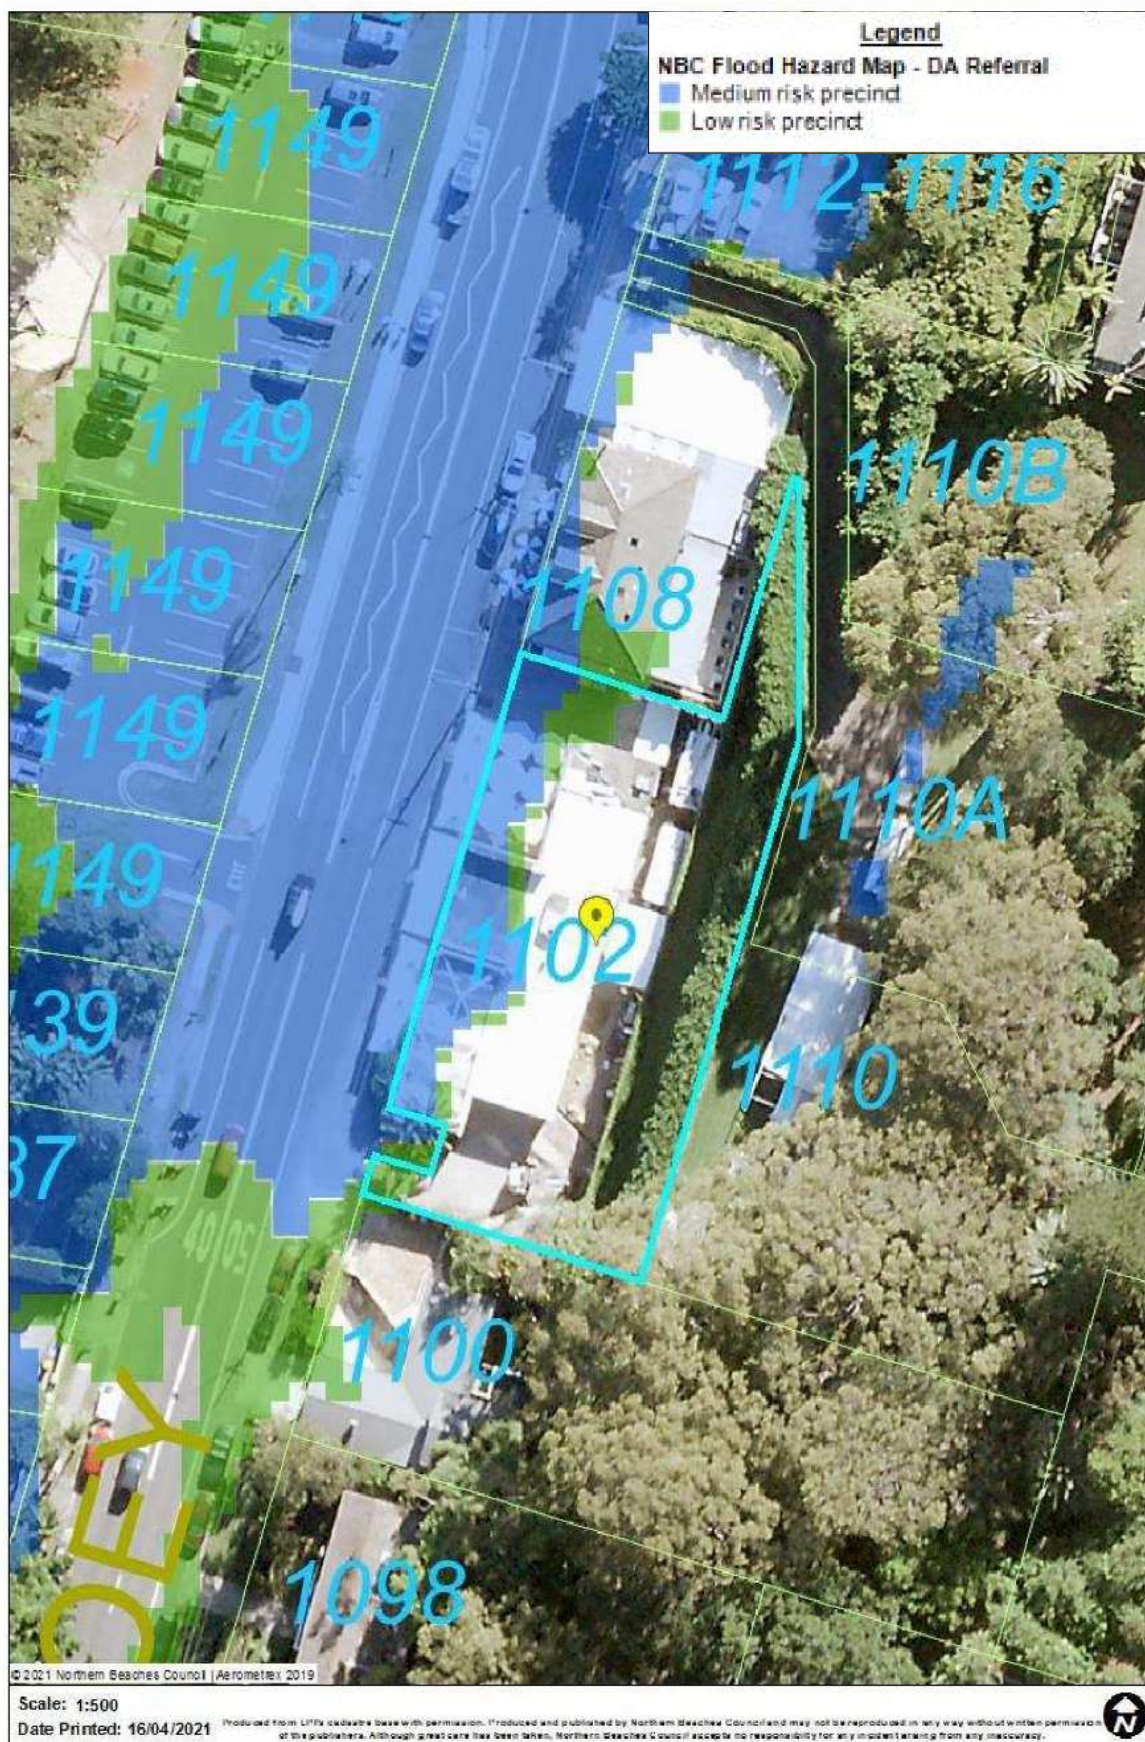
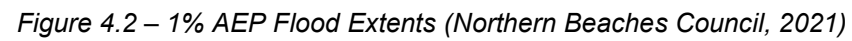


Figure 4.1 – Flood Risk Precinct Map (Northern Beaches Council, 2021)



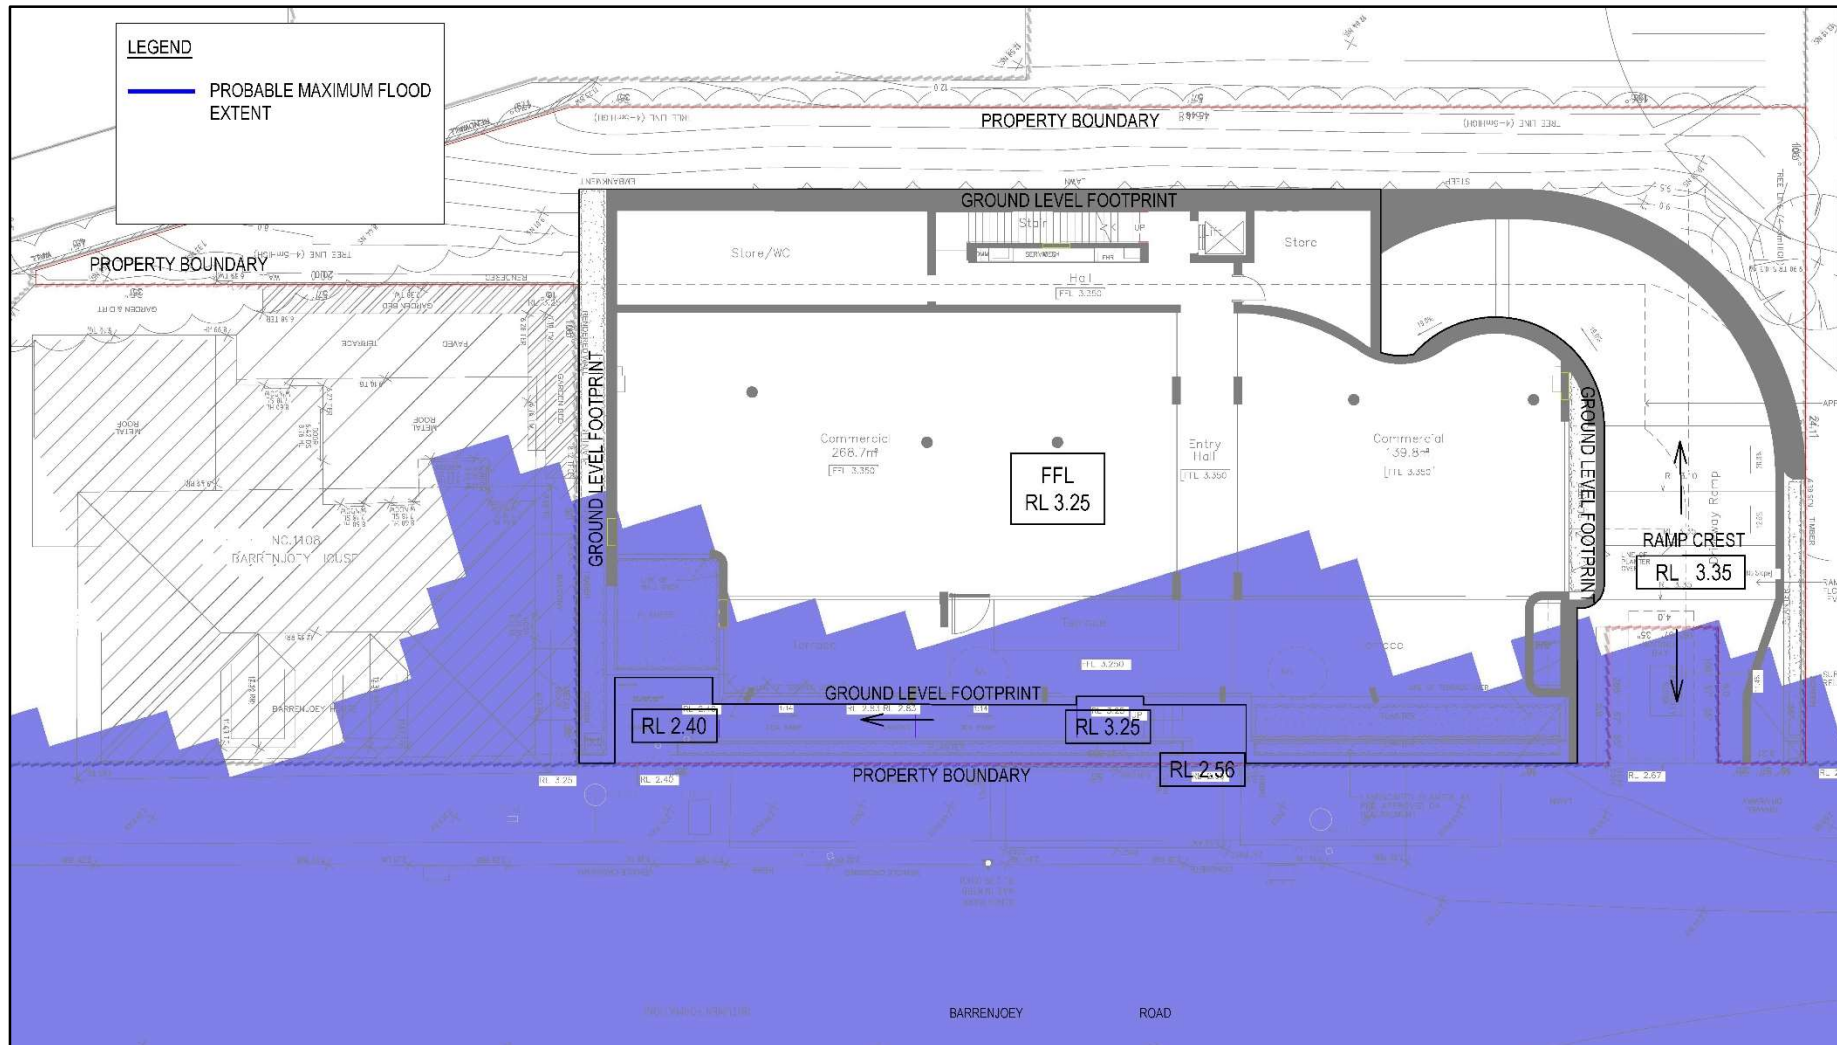


Figure 4.3 – Probable Maximum Flood Extents (Northern Beaches Council, 2021)



Figure 4.4 – Flood Life Hazard Category (Northern Beaches Council, 2021)



Figure 4.5 – 1% AEP Hydraulic Flood Category Extents (Northern Beaches Council, 2021)

5 Assessment of Impacts

The Pittwater 21 DCP, clause B3.11 specifies prescriptive controls for development on flood prone land, which vary depending on flood risk and land use. The highest flood risk for the site of the proposed development is *medium risk* and the proposed land use is both *residential* and *business & industrial*. The controls that apply to the proposed development, their impacts on the development, and the proposed development's compliance with these controls are listed in Table 5.1 below.

Table 5.1 – Flood Risk Management Compliance Table

Item	Description	Impact on Development	Compliance
<i>A. Flood Effects Caused by Development</i>			
A1	Development shall not be approved unless it can be demonstrated in a Flood Management Report that it has been designed and can be constructed so that in all events up to the 1% AEP event: (a) There are no adverse impacts on flood levels or velocities caused by alterations to the flood conveyance; and (b) There are no adverse impacts on surrounding properties; and (c) It is sited to minimise exposure to flood hazard. Major developments and developments likely to have a significant impact on the PMF flood regime will need to demonstrate that there are no adverse impacts in the Probable Maximum Flood.	Adverse impacts on flood levels, velocities, surrounding properties or exposure hazard are not expected as the proposed development footprint within the 1% AEP floodplain is the same as the existing buildings.	Y
A2	Development shall not be approved unless it can be demonstrated in a Flood Management Report that in all events up to the 1% AEP event there is no net loss of flood storage. Consideration may be given for exempting the volume of standard piers from flood storage calculations. If Compensatory Works are proposed to balance the loss of flood storage from the development, the Flood Management Report shall include detailed calculations to demonstrate how this is achieved.	Loss of flood storage is not expected as the proposed development footprint within the 1% AEP floodplain is the same as the existing buildings.	Y

Item	Description	Impact on Development	Compliance
<i>B. Building Components and Structural Soundness</i>			
B1	All buildings shall be designed and constructed with flood compatible materials in accordance with "Reducing Vulnerability of Buildings to Flood Damage: Guidance on Building in Flood Prone Areas", Hawkesbury-Nepean Floodplain Management Steering Committee (2006).	The proposed building is to be structurally designed and constructed with flood compatible materials up to the FPL in the architectural and structural specifications.	Y
B2	All new development must be designed and constructed to ensure structural integrity up to the Flood Planning Level, taking into account the forces of floodwater, wave action, flowing water with debris, buoyancy and immersion. Where shelter-in-place refuge is required, the structural integrity for the refuge is to be up to the Probable Maximum Flood level. Structural certification shall be provided confirming the above.	The development is to be designed and certified to ensure structural integrity up to the Flood Planning Level and account for the relevant forces associated with this flooding.	Y
B3	All new electrical equipment, power points, wiring, fuel lines, sewerage systems or any other service pipes and connections must be waterproofed and/or located above the Flood Planning Level. All existing electrical equipment and power points located below the Flood Planning Level within the subject structure must have residual current devices installed that turn off all electricity supply to the property when flood waters are detected.	Electrical, sewerage and other service connections are to be located at or above the flood planning level or waterproofed appropriately. Existing electrical equipment to be retained are to have residual current devices installed that turn off all electricity supply to the property when flood waters are detected.	Y
<i>C. Floor Levels</i>			
C1	New floor levels within the development shall be at or above the Flood Planning Level.	The ground level of the proposed development will be located at a level of 3.35m AHD which is above the flood planning level. The basement is located at FFL 0.05m but will be protected from inundation as per D6 in this table.	Y

Item	Description	Impact on Development	Compliance
C3	All new development must be designed and constructed so as not to impede the floodway or flood conveyance on the site, as well as ensuring no net loss of flood storage in all events up to the 1% AEP event. For suspended pier/pile footings: (a) The underfloor area of the dwelling below the 1% AEP flood level is to be designed and constructed to allow clear passage of floodwaters, taking into account the potential for small openings to block; and (b) At least 50% of the perimeter of the underfloor area is of an open design from the natural ground level up to the 1% AEP flood level; and (c) No solid areas of the perimeter of the underfloor area would be permitted in a floodway	Loss of flood storage is not expected as the proposed development footprint within the 1% AEP floodplain is the same as the existing buildings. Suspended pier/pile footings will not be included as part of the proposed development.	Y
C4	A one-off addition or alteration below the Flood Planning Level of less than 30 square metres (in total, including walls) may be considered only where: (a) it is an extension to an existing room; and (b) the Flood Planning Level is incompatible with the floor levels of the existing room; and (c) out of the 30 square metres, not more than 10 square metres is below the 1% AEP flood level. This control will not be permitted if this provision has previously been utilised since the making of this Plan. The structure must be floodproofed to the Flood Planning Level, and the Flood Management Report must demonstrate that there is no net loss of flood storage in all events up to the 1% AEP event.	A one-off addition or alteration will not be included as part of the proposed development.	N/A

Item	Description	Impact on Development	Compliance
C6	Consideration may be given to the retention of an existing floor level below the Flood Planning Level when undertaking a first floor addition provided that: (a) it is not located within a floodway; and (b) the original foundations are sufficient to support the proposed final structure above them. The Flood Management Report must include photos and the structural certification required as per Control B2 must consider whether the existing foundations are adequate or should be replaced; and (c) none of the structural supports/framing of existing external walls of are to be removed unless the building is to be extended in that location; and (d) the ground floor is floodproofed.	An existing floor level is not proposed to be retained as part of the development	N/A
C7	Consideration may be given to a floor level below the Flood Planning Level within the first 5 metres from the street front in an existing business zone provided it can be demonstrated that: (a) The minimum floor level is no lower than the adjacent footpath level, and (b) The maximum internal distance from the front of the building is 5 metres, which can only apply to one side of an individual premises, and (c) The maximum area for the floor area to be below the Flood Planning Level for an individual premises is 30 square metres, and (d) There is direct internal access between areas above and below the Flood Planning Level for each individual premises	A floor level below the Flood Planning Level does not form part of the proposed development. The basement is located at FFL 0.05m but will be protected from inundation as per D6 in this table.	N/A
D. Car Parking			
D1	Open carpark areas and carports shall not be located within a floodway.	There are no open carpark areas or carports associated with the development.	N/A
D2	The lowest floor level of open carpark areas and carports shall be constructed no lower than the natural ground levels, unless it can be shown that the carpark or carport is free draining with a grade greater than 1% and that flood depths are not increased.	There are no open carpark areas or carports associated with the development.	N/A

Item	Description	Impact on Development	Compliance
D3	Carports must be of open design, with at least 2 sides completely open such that flow is not obstructed up to the 1% AEP flood level. Otherwise it will be considered to be enclosed. When undertaking a like-for-like replacement and the existing garage/carport is located on the street boundary and ramping is infeasible, consideration may be given for dry floodproofing up to the 1% AEP flood level.	There are no carports associated with the development.	N/A
D4	Where there is more than 300mm depth of flooding in a car park or carport during a 1% AEP flood event, vehicle barriers or restraints are to be provided to prevent floating vehicles leaving the site. Protection must be provided for all events up to the 1% AEP flood event	There will not be more than 300mm depth in the carpark. There are no carports associated with the development. The basement carpark will be protected from inundation as per D6 in this table.	Y
D5	Enclosed Garages must be located at or above the 1% AEP level	The basement carpark will be protected from inundation as per D6 in this table.	Y
D6	All enclosed car parks (including basement carparks) must be protected from inundation up to the Flood Planning Level. All access, ventilation, driveway crests and any other potential water entry points to any enclosed car parking shall be above the Flood Planning Level. Where a driveway is required to be raised it must be demonstrated that there is no net loss to available flood storage in any event up to the 1% AEP flood event and no impact on flood conveyance through the site. Council will not accept any options that rely on electrical, mechanical or manual exclusion of the floodwaters from entering the enclosed carpark	The basement carpark will be prevented from inundation as all potential water entry points are located above the flood planning level. The crest of the basement access driveway will be at a level of 3.35m AHD which is 150mm above the flood planning level. Loss of flood storage for the 1% AEP is not expected as the 1% AEP flood only extends to the proposed layback location, but not further into the driveway where the crest is proposed to be located.	Y

Item	Description	Impact on Development	Compliance
<i>E. Emergency Response</i>			
E1	If the property is affected by a Flood Life Hazard Category of H3 or higher, then Control E1 applies and a Flood Emergency Assessment must be included in the Flood Management Report. If the property is affected by a Flood Life Hazard Category of H6, then development is not permitted unless it can be demonstrated to the satisfaction of the consent authority that the risk level on the property is or can be reduced to a level below H6 or its equivalent. If the property is flood affected but the Flood Life Hazard Category has not been mapped by Council, then calculations for its determination must be shown in the Flood Management Report, in accordance with the "Technical Flood Risk Management Guideline: Flood Hazard", Australian Institute for Disaster Resilience (2012). Where flood-free evacuation above the Probable Maximum Flood level is not possible, new development must provide a shelter-in-place refuge where: a) The floor level is at or above the Probable Maximum Flood level; and b) The floor space provides at least 2m² per person where the flood duration is long (6 or more hours) in the Probable Maximum Flood event, or 1m² per person for less than 6 hours; c) It is intrinsically accessible to all people on the site, plainly evident, and self-directing, with sufficient capacity of access routes for all occupants without reliance on an elevator; and d) It must contain as a minimum: sufficient clean water for all occupants; portable radio with spare batteries; torch with spare batteries; and a first aid kit Class 10 classified buildings and structures (as defined in the Building Codes of Australia) are excluded from this control. In the case of change of use or internal alterations to an existing building, a variation to this control may be considered if justified appropriately by a suitably qualified professional. Note that in the event of a flood, occupants would be required to evacuate if ordered by Emergency Services personnel regardless of the availability of a shelter-in-place refuge.	The proposed development is not affected by a Flood Life Hazard category of H3 or higher and as such does not require a flood emergency assessment.	N/A

Item	Description	Impact on Development	Compliance
<i>F. Fencing</i>			
F1	Fencing, (including pool fencing, boundary fencing, balcony balustrades and accessway balustrades) shall be designed so as not to impede the flow of flood waters and not to increase flood affectation on surrounding land. At least 50% of the fence must be of an open design from the natural ground level up to the 1% AEP flood level. Less than 50% of the perimeter fence would be permitted to be solid. Openings should be a minimum of 75 mm x 75mm.	Fencing is not proposed in the areas of the property identified in the flood extents maps.	Y
<i>G. Storage of Goods</i>			
G1	Hazardous or potentially polluting materials shall not be stored below the Flood Planning Level unless adequately protected from floodwaters in accordance with industry standards.	Storage of goods is to occur above the Flood Planning Level or be adequately designed for in any basement storage.	Y
<i>H. Pools</i>			
H1	Pools located within the 1% AEP flood extent are to be in-ground, with coping flush with natural ground level. Where it is not possible to have pool coping flush with natural ground level, it must be demonstrated that the development will result in no net loss of flood storage and no impact on flood conveyance on or from the site. All electrical equipment associated with the pool (including pool pumps) is to be waterproofed and/or located at or above the Flood Planning Level. All chemicals associated with the pool are to be stored at or above the Flood Planning Level.	There are no pools associated with the development.	N/A

6 Conclusion

This report has sought to assess the flood risk for the proposed mixed-use development at 1102 Barrenjoey Road, Palm Beach NSW. Whilst the site is impacted by flooding in the 1% AEP and PMF floods, the majority of the proposed development lies outside the extents of flooding. Floor levels and the design of the building frontage means that the development will not be adversely affected by flooding and will not affect 1% AEP flood storage or flood behaviour. The proposed floor levels and basement vehicular access ramp crest level are higher than the Flood Planning Level of 3.2m AHD. The proposed building is to be floodproofed in its structure, materials and utilities connections up to the Flood Planning Level as detailed in this report.

7 References

Howley, D. (2021). *Flood Information Report - 1102 Barrenjoey Rd.* Sydney: Northern Beaches Council.

Morris, C. (2013). *Flood Study & Hydraulic Engineers Report: 1102 Barrenjoey Road, Palm Beach.* Sutherland: CPM Engineering.

Northern Beaches Council. (2021, January). Pittwater 21 Development Control Plan. NSW Australia. Retrieved from <https://eservices.northernbeaches.nsw.gov.au/ePlanning/live/pages/plan/Book.aspx?exhibit=PDCCP&hid=12189>

Northern Beaches Council. (2021, February). Pittwater Local Environmental Plan 2014. NSW, Australia: NSW Government. Retrieved from <https://www.legislation.nsw.gov.au/view/html/inforce/current/epi-2014-0320#statusinformation>

Attachment A

NORTHERN BEACHES COUNCIL STANDARD HYDRAULIC CERTIFICATION FORM FORM A/A1 – To be submitted with Development Application

Development Application for

Address of site: 1102 Barrenjoey Road, Palm Beach, NSW 2108

Declaration made by hydraulic engineer or professional consultant specialising in flooding/flood risk management as part of undertaking the Flood Management Report:

I, Michael A. M. Chavet on behalf of Van der Meer
(Insert Name) (Trading or Business/ Company Name)

on this the 28/04/2021 certify that I am engineer or a
(Date)

professional consultant specialising in flooding and I am authorised by the above organisation/ company to issue this document and to certify that the organisation/ company has a current professional indemnity policy of at least \$2 million.

Flood Management Report Details:

Report Title:

Floodplain Management Report - Palm Beach Mixed-Use Development

Report Date: 28/04/2021

Author: Michael Chavet and Liam O'Neil

Author's Company/Organisation: Van der Meer

I: Michael A. M. Chavet
(Insert Name)

Please tick all that are applicable (more than one box can be ticked)


☒ have obtained and included flood information from Council (must be less than 12 months old)
(This is mandatory)

☒ have followed Council's Guidelines for Preparing a Flood Management Report

☐ have requested a variation to one or more of the flood related development controls. Details are provided in the *Flood Management Report*.

Signature 

Name Michael A. M. Chavet BE(Hons) CPEng NER RPEQ

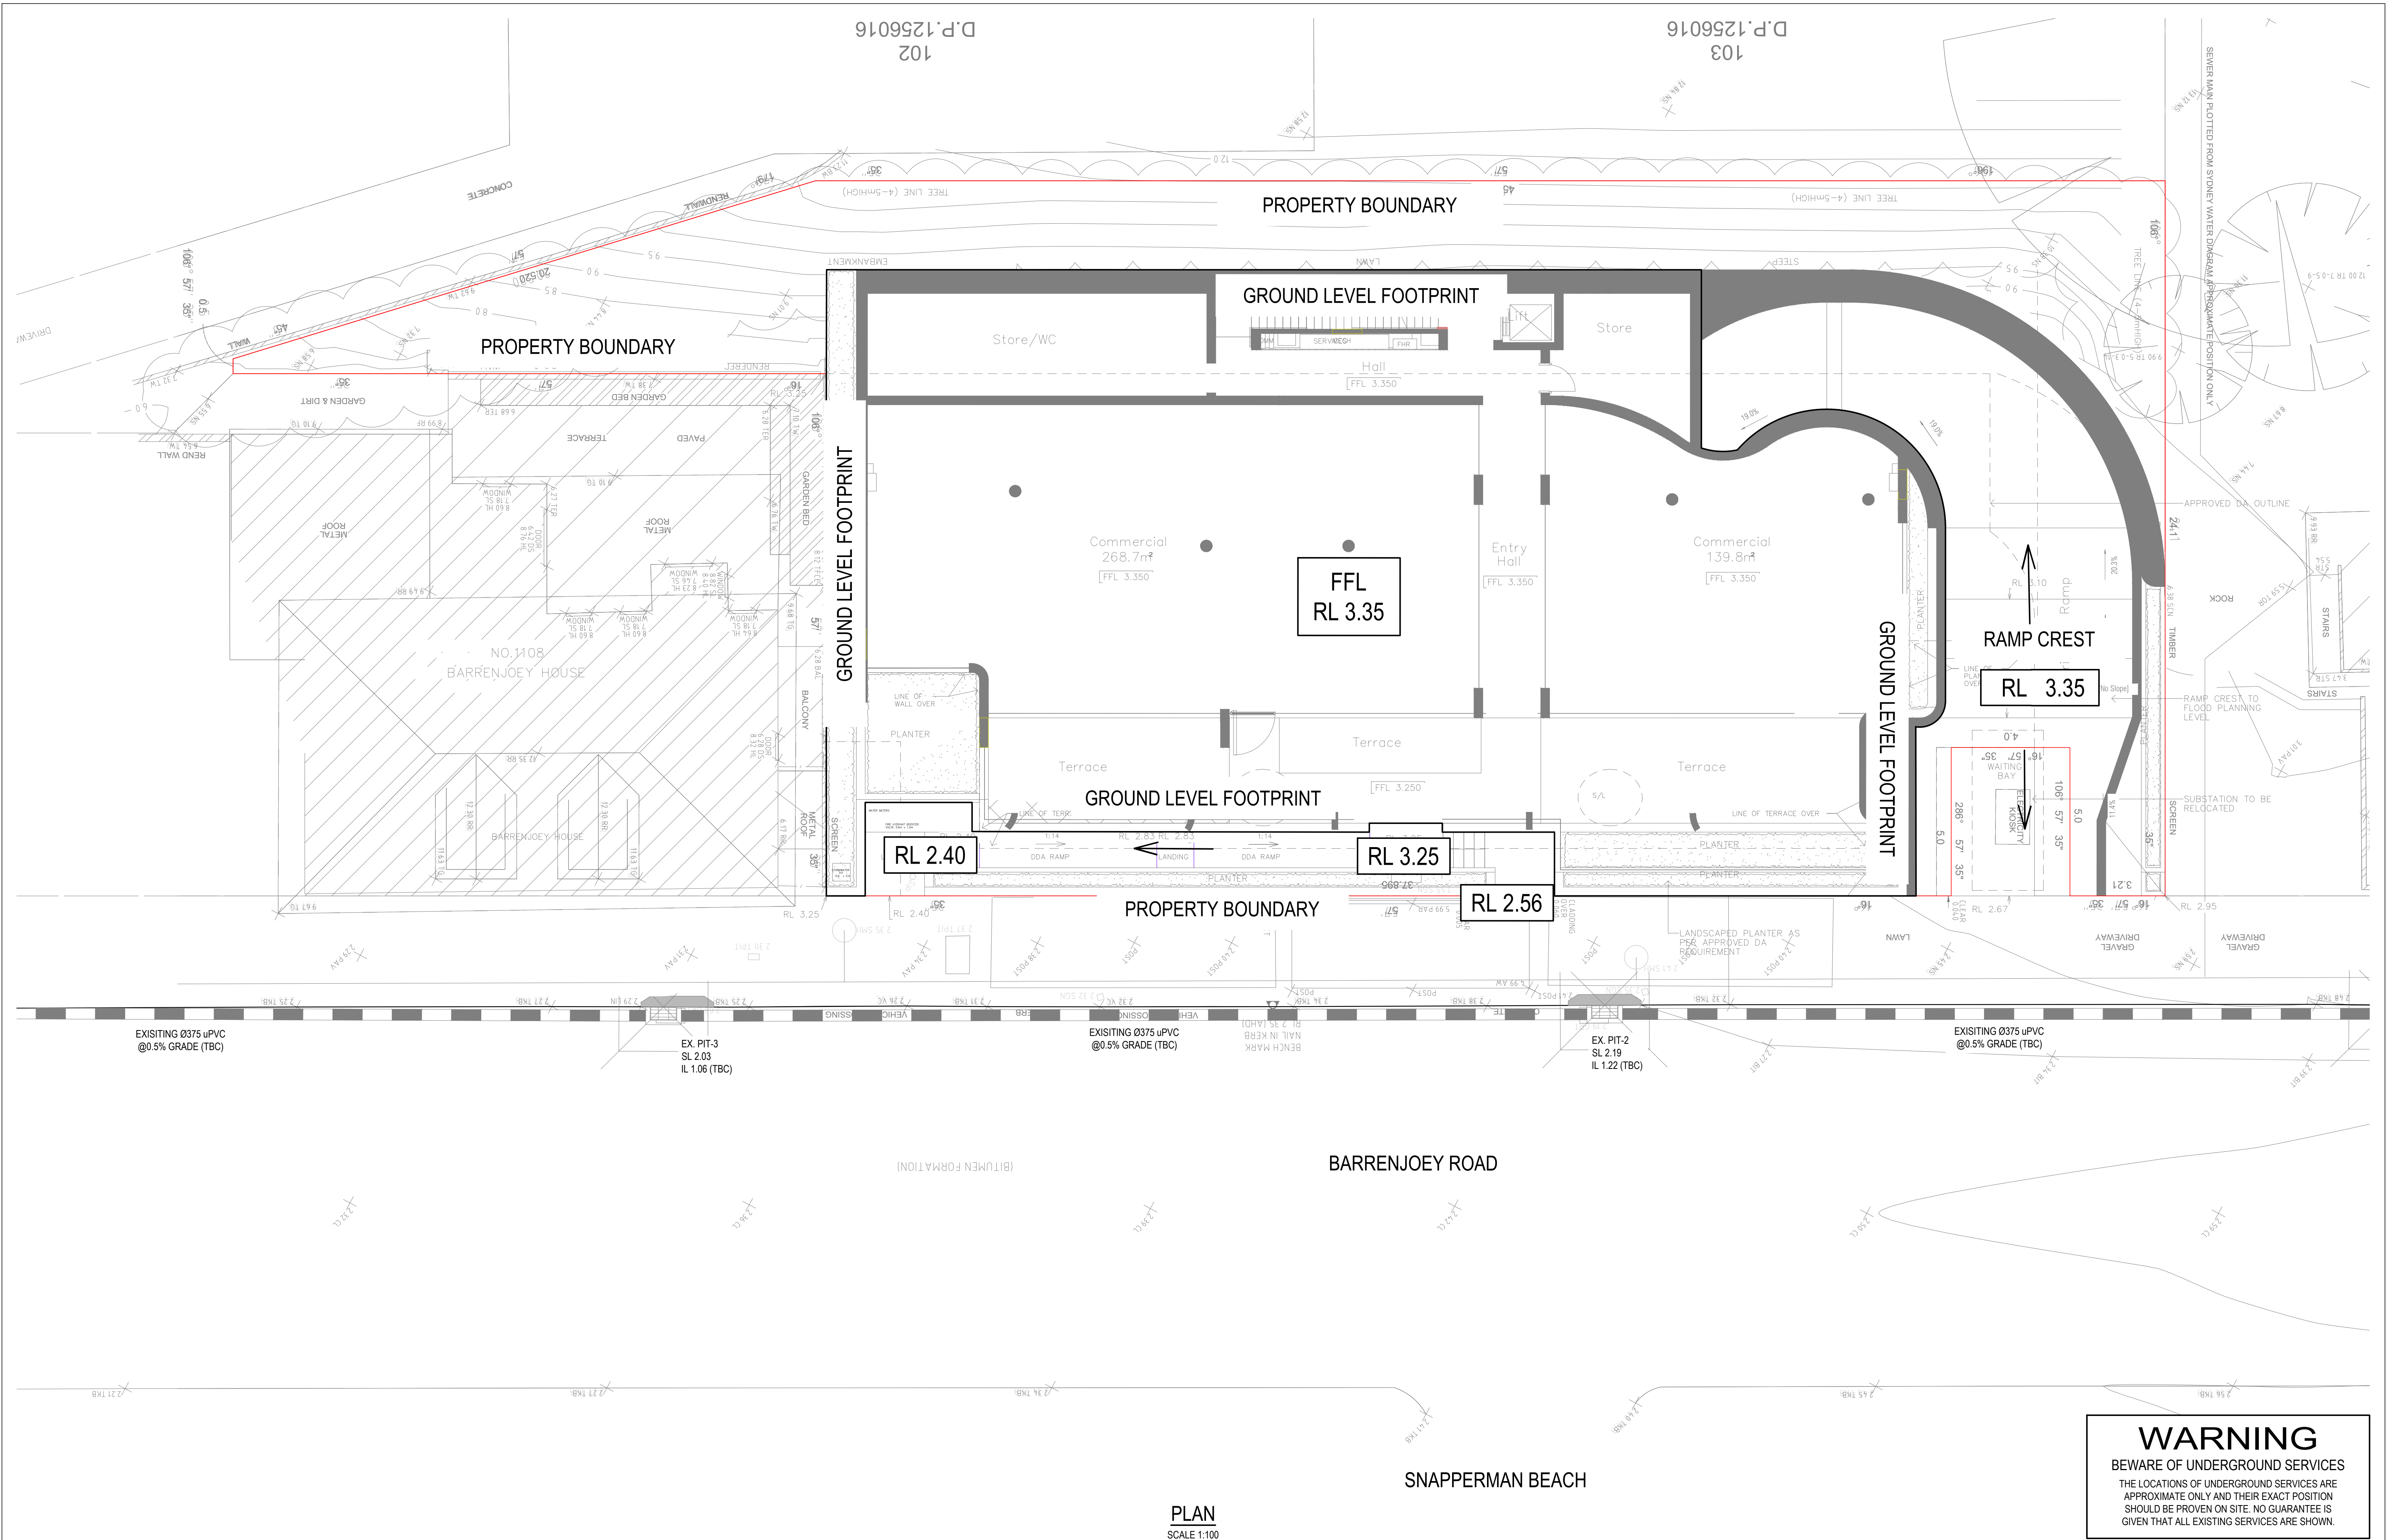

WARNING
BEWARE OF UNDERGROUND SERVICES
THE LOCATIONS OF UNDERGROUND SERVICES ARE APPROXIMATE ONLY AND THEIR EXACT POSITION SHOULD BE PROVEN ON SITE. NO GUARANTEE IS GIVEN THAT ALL EXISTING SERVICES ARE SHOWN.

REVISIONS:				SCALE BAR		010m		SCALE 1:100		van der Meer Consulting		van der Meer Consulting		REFORM PROJECTS		MIXED-USE DEVELOPMENT		DRAWING STATUS	
																		APPROVAL ISSUE	
																		NOT TO BE USED FOR CONSTRUCTION	
																		PROJECT LEADER	
																		SIGNATURE	
																		MC	
																		LO	
																		SCALE	
																		AS SHOWN	
																		DATE	
																		APRIL 2021	
																		SHEET SIZE	
																		A1	
																		JOB No.	
																		SY202-105	
																		DRAWING No.	
																		SK01	
																		REVISION	
																		A	