


GREGORY GEARIN  
REGISTERED SURVEYOR

REVISIONS	No.	DATE	REVISION DETAILS	DRAWN	CHK	APP
A	1	31.03.2023	INITIAL VERSION	RN	MW	GG

SCALE: 1:500  
 DATUM: N/A  
 ORIGIN: N/A  
 COORDINATES: N/A  
 CROSS SECTION: V: N/A H: N/A

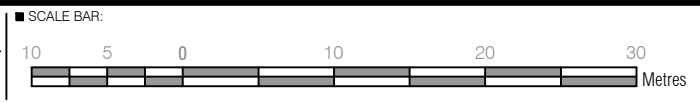

CLIENT: ST LUKE'S GRAMMAR SCHOOL  
 SURVEY: MW  
 DRAWN: RN  
 DESIGNED: -  
 APPROVED: GG

DATE OF SURVEY: MARCH 2023  
 DATE OF PLAN: 31.03.2023  
 DATE LAST SAVED: 31.03.2023  
 DATE APPROVED: 31.03.2023

TITLE: PARTIAL IDENTIFICATION SURVEY OF LOT 1 DP304830, LOT A 360274 AND LOT 20 DP635214  
 DWG No: AU213006715 - Ident-St Luke's Hall.dwg

JOB No: AU213006715  
 SHEET 1 OF 1 SHEETS  
 ISSUE: A  
 SIZE: A3

COPYRIGHT © RPS GROUP PLC. INFORMATION CONTAINED IN THIS DRAWING / FILE IS THE COPYRIGHT OF RPS GROUP PLC. COPYING OR USING THIS DATA IN WHOLE OR PART, IN ANY FORMAT, WITHOUT PERMISSION INFRINGES COPYRIGHT. THIS DOCUMENT IN BOTH ELECTRONIC AND HARDCOPY FORMAT IS AND SHALL REMAIN THE PROPERTY OF RPS GROUP PLC. THE INFORMATION MAY ONLY BE USED FOR THE PURPOSE FOR WHICH IT WAS COMMISSIONED AND IN ACCORDANCE WITH THE TERMS OF ENGAGEMENT FOR THE COMMISSION. UNAUTHORISED USE OF THIS INFORMATION IN ANY FORM WHATSOEVER IS PROHIBITED.

RPS AUSTRALIA EAST PTY LTD (ABN 44 140 292 762)  
 LEVEL 13 255 PITT STREET SYDNEY NSW 2000  
 T: 02 8270 8300 F: 02 9248 9810 www.rpsgroup.com.au

THIS IS A COLOURED PLAN.  
 REPRODUCTION IN COLOUR ONLY.

