


GAZ (DBYD)	— G —
ELECTRICITY (OVERHEAD)	— P —
SEWER (DBYD)	— S —
WATER (DBYD)	— W —
COMMUNICATIONS (DBYD)	— C —
HEAD/SILL	H/S
DOOR	D
WINDOW	W
VEHICLE CROSSING	(V/C)
WATER TAP	⊗ TAP
WATER METER	WM
SEWER MANHOLE	○ SMH
SEWER INSPECTION POINT	○ SIP
POWER POLE	● PP
ELECTRIC LIGHT BOLLARD	● LB
TELSTRA PIT	■ TEL
BENCH MARK	▲

LEGEND

- NOTES
1. THE BOUNDARIES HAVE NOT BEEN MARKED ON GROUND PLANS MADE AVAILABLE BY NSW LAND REGISTRY SERVICES AND ARE SUBJECT TO FINAL SURVEY
 2. ALL AREAS AND DIMENSIONS HAVE BEEN COMPLETED FROM PLANS MADE AVAILABLE BY NSW
 3. ORIGIN OF LEVELS ON A.H.D. IS TAKEN FROM PM126 R.L. 85.881 (A.H.D.) IN ABBOTT STREET
 4. CONTOUR INTERVAL 0.25 m
 5. CONTOURS ARE INDICATIVE ONLY, ONLY SPOT LEVELS SHOULD BE USED FOR CALCULATIONS OF QUANTITIES WITH CAUTION
 6. ONLY SPOT LEVELS SHOULD BE USED FOR CALCULATIONS OF QUANTITIES WITH CAUTION
 7. KERB LEVELS ARE TO THE TOP OF KERB UNLESS SHOWN OTHERWISE
 8. FLOOR LEVELS SHOWN ARE THRESHOLD LEVELS, NO INVESTIGATION OF INTERNAL FLOOR LEVELS HAS BEEN UNDERTAKEN
 9. NO INVESTIGATION OF UNDERGROUND SERVICES HAS BEEN MADE. SERVICES HAVE BEEN PLOTTED FROM RELEVANT AUTHORITIES INFORMATION AND HAVE NOT BEEN SURVEYED. ALL RELEVANT AUTHORITIES SHOULD BE NOTIFIED PRIOR TO ANY EXCAVATION ON OR NEAR THE SITE
 10. 8/4/17 DEMOTES TREE SPREAD OF 8m, TRUNK DIAMETER OF 0.4m & APPROX HEIGHT OF 7m
 11. BEARINGS SHOWN ARE MGA (MAP GRID OF AUSTRALIA) AND APPROX. 1.00° FOR TRUE NORTH

Revision	Date	Description
H	00/00/00	
G	00/00/00	
F	00/00/00	
E	00/00/00	
D	00/00/00	
C	00/00/00	
B	00/00/00	
A	00/00/00	

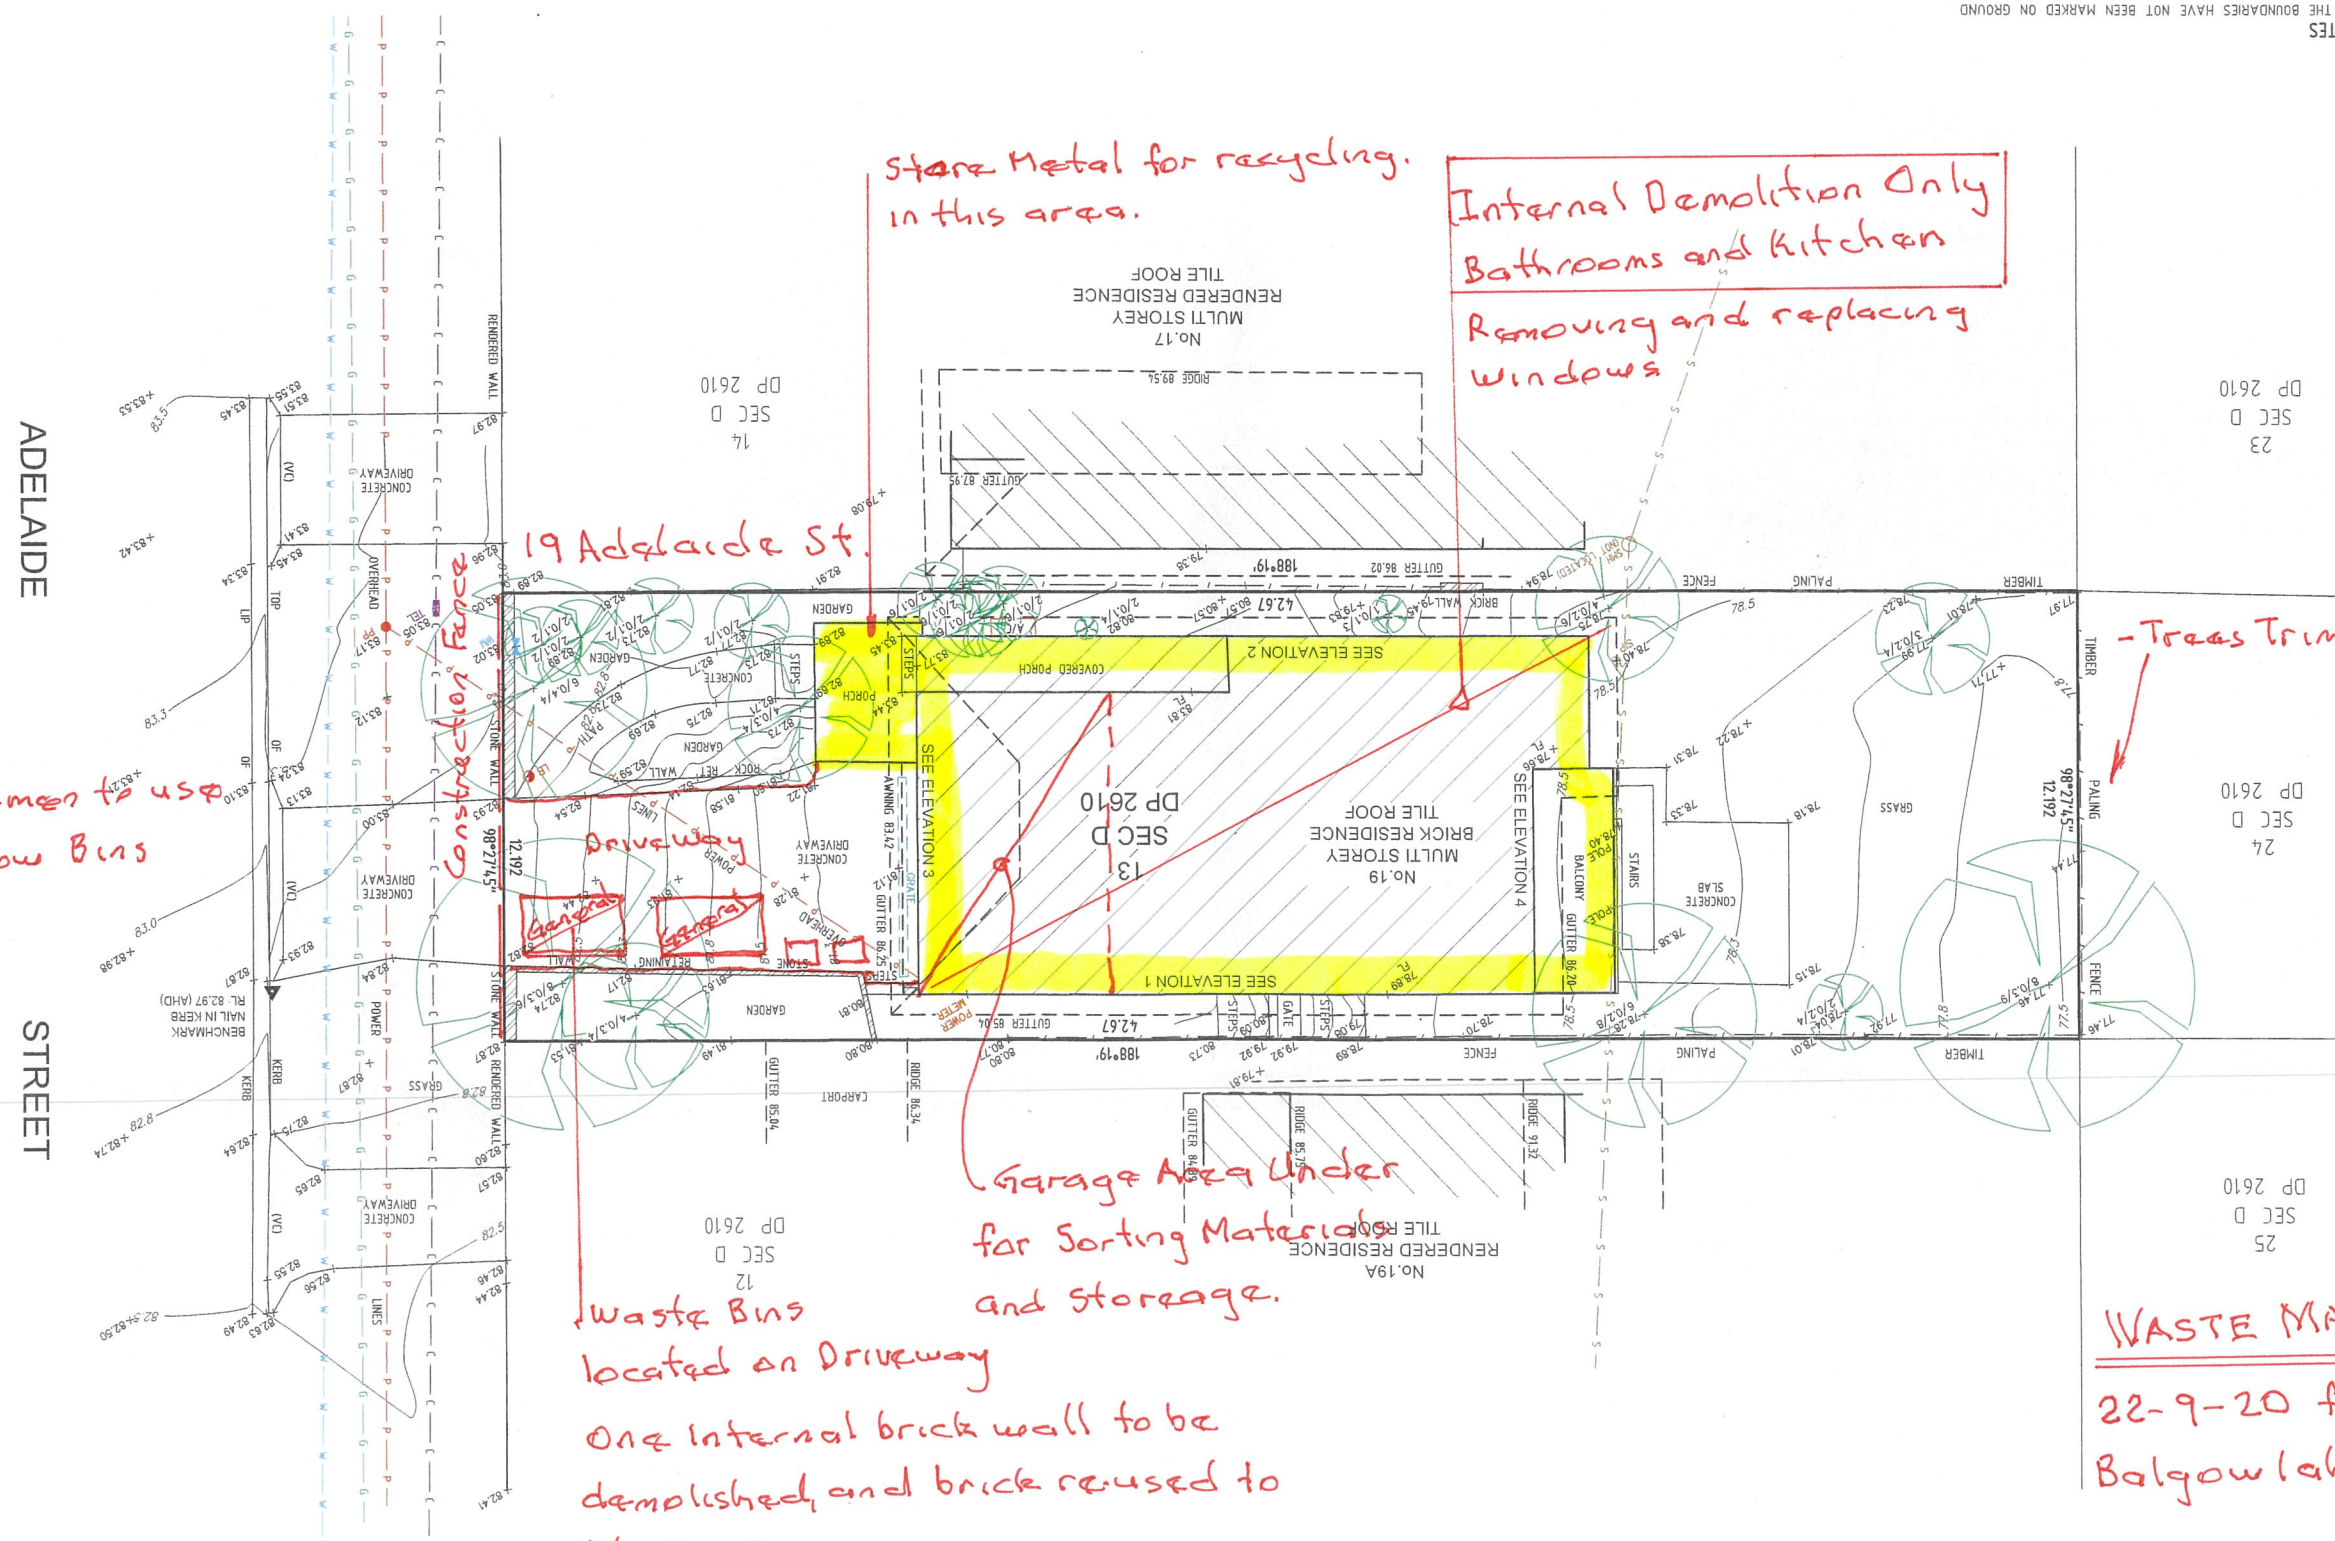

WASTE MANAGEMENT PLAN
22-9-20 for 19 Adelaide St,
Balgowlah Heights.

