
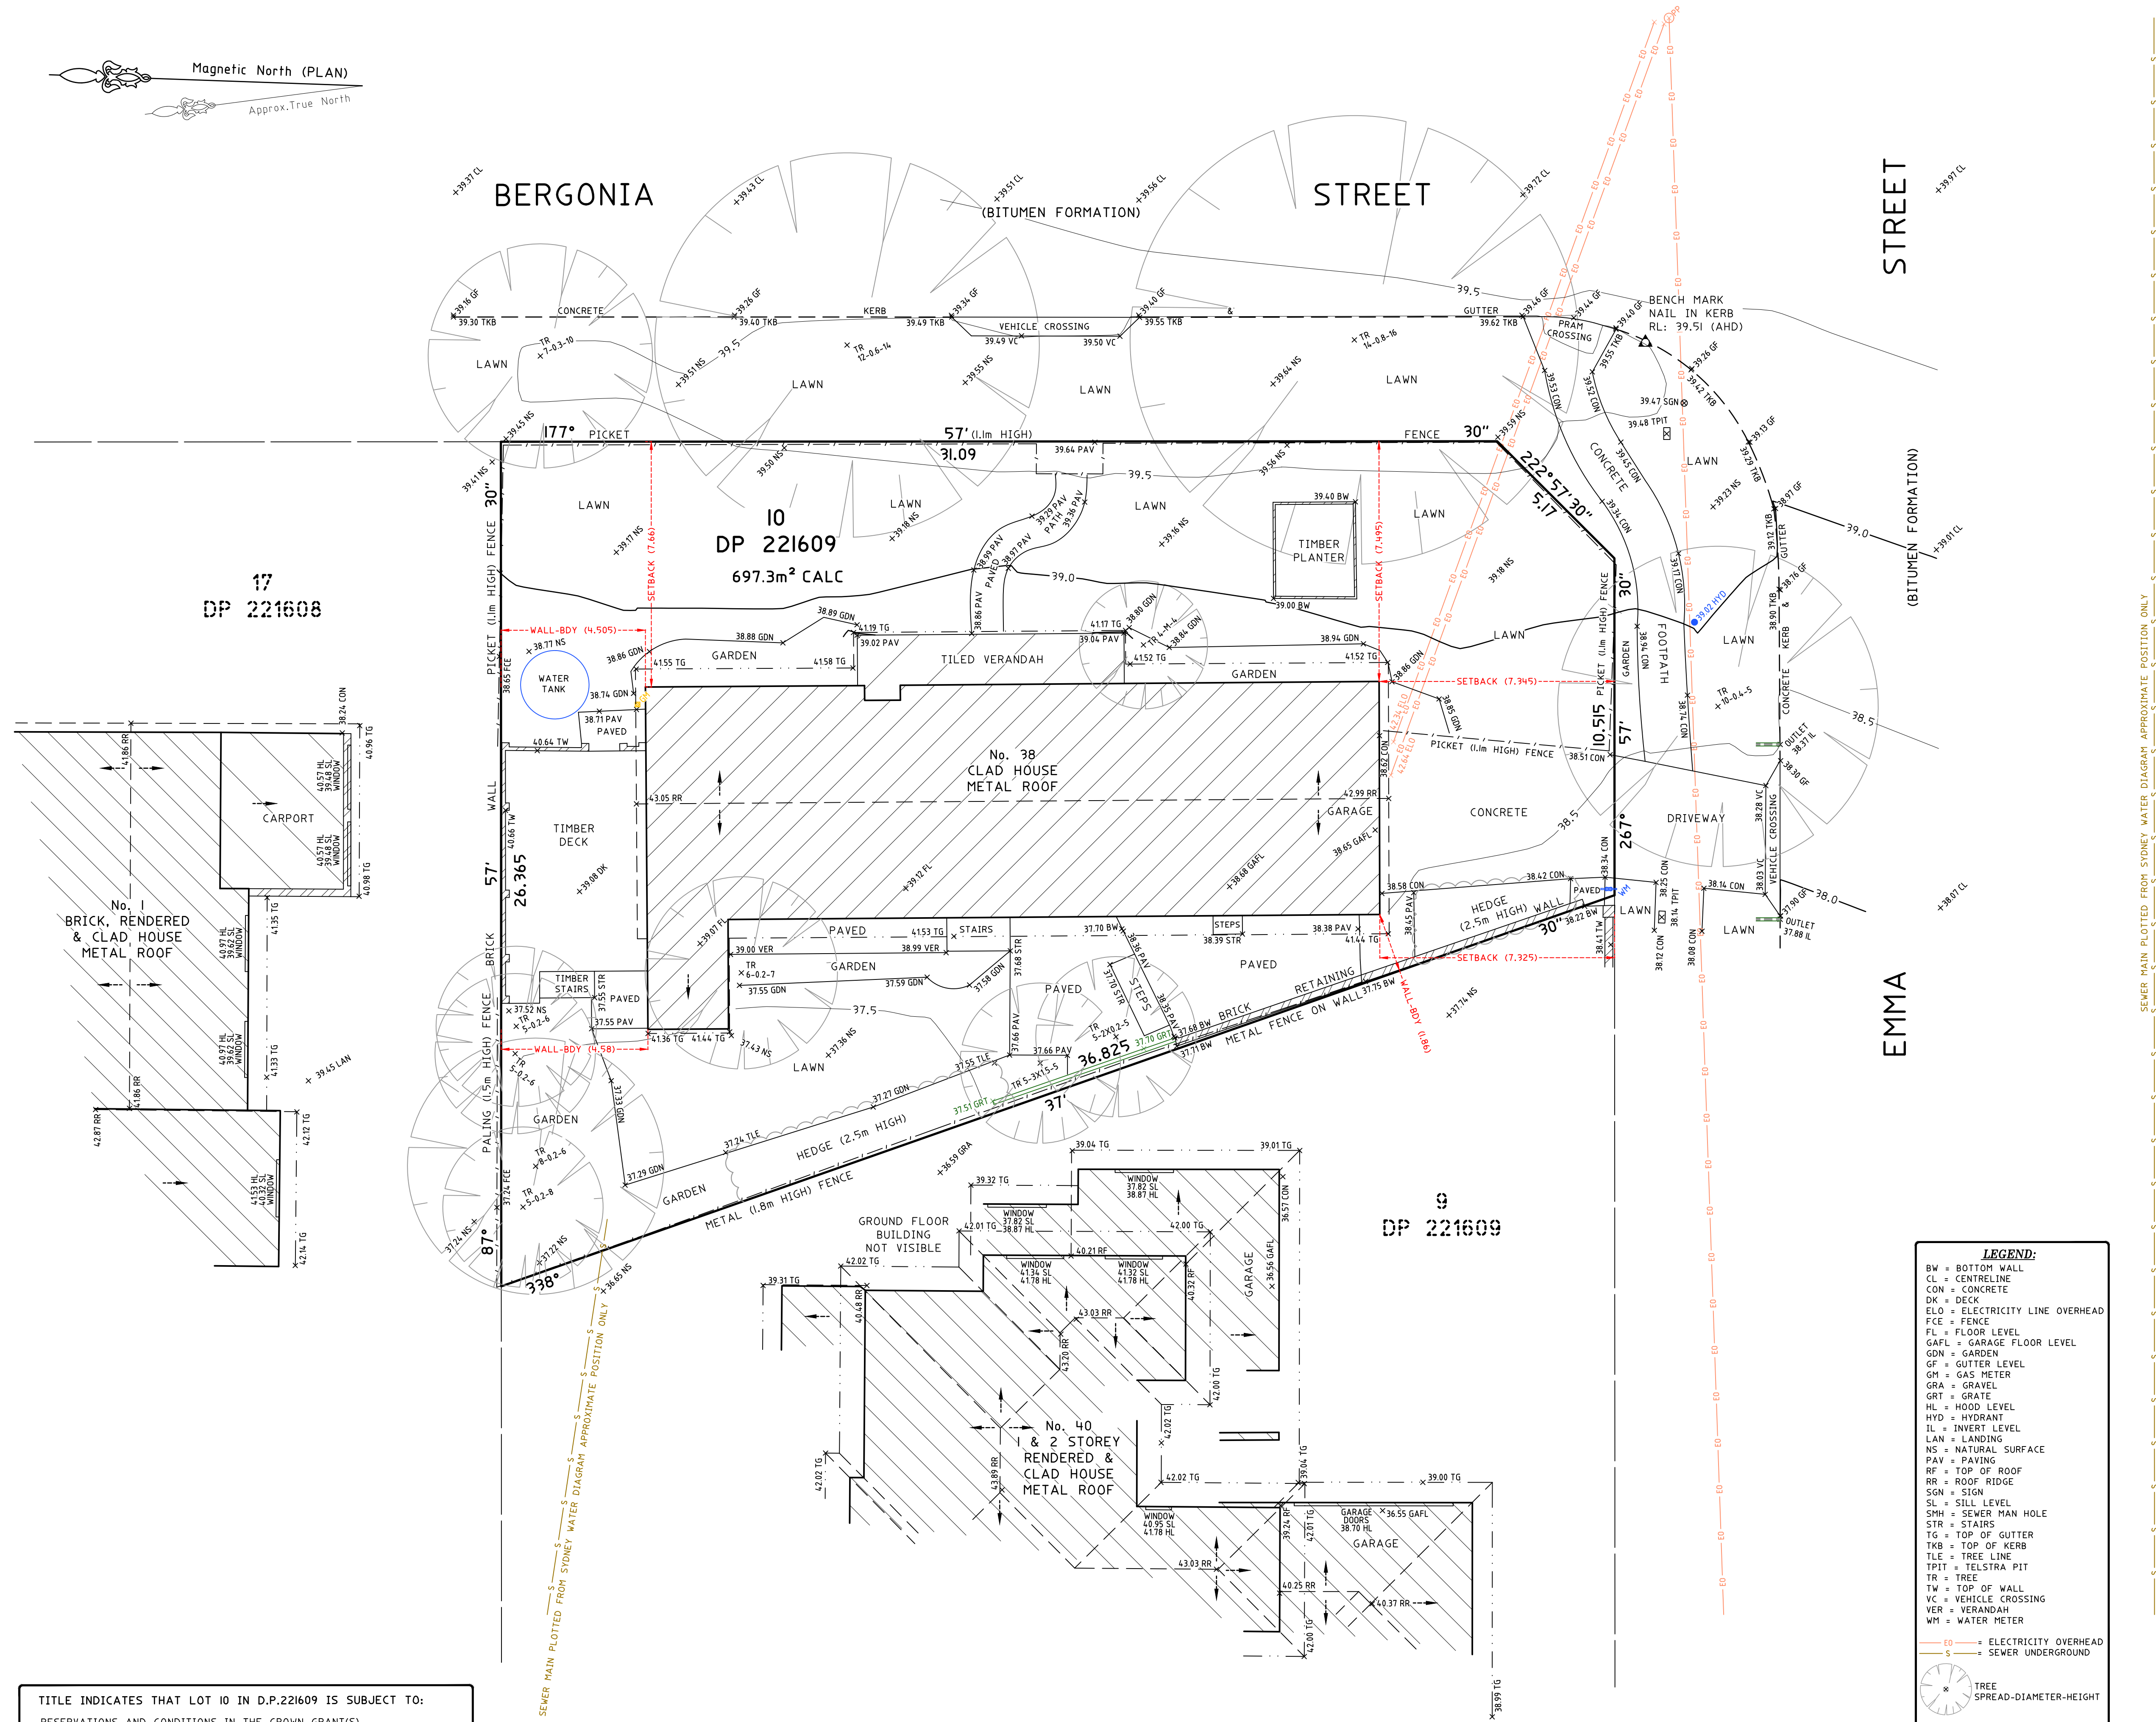


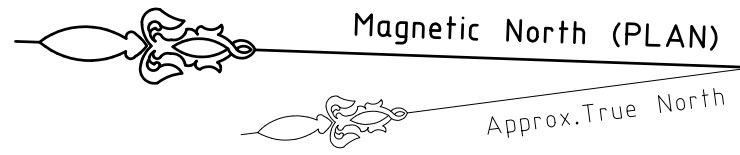

TITLE INDICATES THAT LOT 10 IN D.P.221609 IS SUBJECT TO:
- RESERVATIONS AND CONDITIONS IN THE CROWN GRANT(S).

LEGEND:

BW = BOTTOM WALL
CL = CENTRELINE
CON = CONCRETE
DK = DECK
ELO = ELECTRICITY LINE OVERHEAD
FCE = FENCE
FL = FLOOR LEVEL
GAFL = GARAGE FLOOR LEVEL
GDN = GARDEN
GF = GUTTER LEVEL
GM = GAS METER
GRA = GRAVEL
GRT = GRATE
HL = HOOD LEVEL
HYD = HYDRANT
IL = INVERT LEVEL
LAN = LANDING
NS = NATURAL SURFACE
PAV = PAVING
RF = TOP OF ROOF
RR = ROOF RIDGE
SGN = SIGN
SL = SILL LEVEL
SMH = SEWER MAN HOLE
STR = STAIRS
TG = TOP OF GUTTER
TKB = TOP OF KERB
TLE = TREE LINE
TPIT = TELSTRA PIT
TR = TREE
TW = TOP OF WALL
VC = VEHICLE CROSSING
VER = VERANDAH
WM = WATER METER

EO = ELECTRICITY OVERHEAD
S = SEWER UNDERGROUND

TREE
SPREAD-DIAMETER-HEIGHT

- NOTES:**
- BOUNDARY IDENTIFICATION HAS BEEN UNDERTAKEN.
 - WALL TO BOUNDARY DIMENSIONS SHOWN HEREON MUST NOT BE USED FOR CONSTRUCTION.
 - IF CONSTRUCTION IS INTENDED TO BE UNDERTAKEN ON OR ADJACENT TO PROPERTY BOUNDARIES THE BOUNDARIES OF THE LAND MUST BE MARKED OR THE BOUNDARY SETOUT.
 - THIS SURVEY IS FOR DESIGN PURPOSES OF THE SUBJECT LAND ONLY. THIS PLAN MUST NOT BE USED FOR ANY OTHER MATTER, PURPOSE OR CONSTRUCTION SETOUT.
 - TREE SIZES ARE ESTIMATES ONLY.
 - THIS PLAN HAS BEEN PREPARED FOR THE EXCLUSIVE USE OF LISA CARLBERG.
 - RELATIONSHIP OF IMPROVEMENTS TO BOUNDARIES IS DIAGRAMMATIC ONLY. WHERE OFFSETS ARE CRITICAL THEY SHOULD BE CONFIRMED BY FURTHER SURVEY.
 - EXCEPT WHERE SHOWN BY DIMENSION LOCATION OF DETAIL WITH RESPECT TO BOUNDARIES IS INDICATIVE ONLY.
 - ONLY VISIBLE SERVICES HAVE BEEN LOCATED. UNDERGROUND SERVICES HAVE NOT BEEN LOCATED. BEFORE YOU DIG AUSTRALIA (www.youdig.com.au) SHOULD BE USED AND A FULL UTILITY INVESTIGATION, INCLUDING A UTILITY LOCATION SURVEY, SHOULD BE UNDERTAKEN BEFORE CARRYING OUT ANY CONSTRUCTION ACTIVITY IN OR NEAR THE SURVEYED AREA.
 - SEWER MAIN PLOTTED FROM SYDNEY WATER SEWER DIAGRAM. LOCATION SHOULD BE MARKED ON SITE IF CRITICAL.
 - CRITICAL SPOT LEVELS SHOULD BE CONFIRMED WITH SURVEYOR.
 - CONTOURS SHOWN DEPICT THE TOPOGRAPHY. THEY DO NOT REPRESENT THE EXACT LEVEL AT ANY PARTICULAR POINT. ONLY SPOT LEVELS SHOULD BE USED FOR CALCULATIONS OF QUANTITIES WITH CAUTION.
 - CONTOUR INTERVAL - 0.5 metre. - SPOT LEVELS SHOULD BE ADOPTED.
 - POSITION OF RIDGE LINES ARE DIAGRAMMATIC ONLY (NOT TO SCALE).
 - THE INFORMATION IS ONLY TO BE USED AT A SCALE ACCURACY OF 1:100.
 - DO NOT SCALE OFF THIS PLAN / FIGURED DIMENSIONS TO BE TAKEN IN PREFERENCE TO SCALED READINGS.
 - COPYRIGHT © CMS SURVEYORS 2023.
 - NO PART OF THIS SURVEY MAY BE REPRODUCED, STORED IN A RETRIEVAL SYSTEM OR TRANSMITTED IN ANY FORM, WITHOUT THE WRITTEN PERMISSION OF THE COPYRIGHT OWNER EXCEPT AS PERMITTED BY THE COPYRIGHT ACT 1968.
 - ANY PERMITTED DOWNLOADING, ELECTRONIC STORAGE, DISPLAY, PRINT, COPY OR REPRODUCTION OF THIS SURVEY SHOULD CONTAIN NO ALTERATION OR ADDITION TO THE ORIGINAL SURVEY.
 - THIS NOTICE MUST NOT BE ERASED.

MURRAY LEARMONT
REGISTERED SURVEYOR BOSSI NUMBER 1462

1 FIRST ISSUE 22/08/2023



HORIZONTAL DATUM:
CO-ORDINATE SYSTEM: ASSUMED
MARKS ADOPTED: N/A

VERTICAL DATUM:
DATUM: AUSTRALIAN HEIGHT DATUM (AHD)
B.M. ADOPTED: SSM 149422
R.L. 39.586 (CLASS LC)
SOURCE: S.C.I.M.S. (08/08/2023)

CLIENT:
LISA CARLBERG

LGA: NORTHERN BEACHES

**BOUNDARY IDENTIFICATION
AND DETAIL & LEVEL SURVEY
OVER LOT 10 IN DP221609
No.38 EMMA STREET
MONA VALE, NSW, 2103**

CMS SURVEYORS PTY LTD
ACN 096 240 201
PO Box 463 Dee Why, NSW, 2099
2/99A South Creek Road, Dee Why, NSW, 2099
(02) 9971 4802
info@cmsurveyors.com.au
www.cmsurveyors.com.au

SURVEYED JT	DRAWN MC	CHECKED JT	APPROVED RM
SURVEY INSTRUCTION 22694	SCALE 1:100@A1	DATE OF SURVEY 11/08/2023	
DRAWING NAME 22694detail	SHEET 1 OF 1	ISSUE 1	
CAD FILE 22694detail 1.dwg			