






Key	Species	Dimensions	Container	Quantity
	Corodyline	1.2m x 1.2m	200mm	14
	Fraxinus Oxycarpa	12m x 6m	100ltr	2
	Buxus Microphylla	0.3m x 0.4m	200mm	5
	Convolvulus	0.5m x 1m	200mm	2

NOTES:

- \* All plants to be planted in premium garden mix and slow release fertilizer
- \* Gardens to be mulched with Eucalyptus Mulch
- \* Plants are to be maintained for 6 months or until established
- \* Any losses are to be replaced

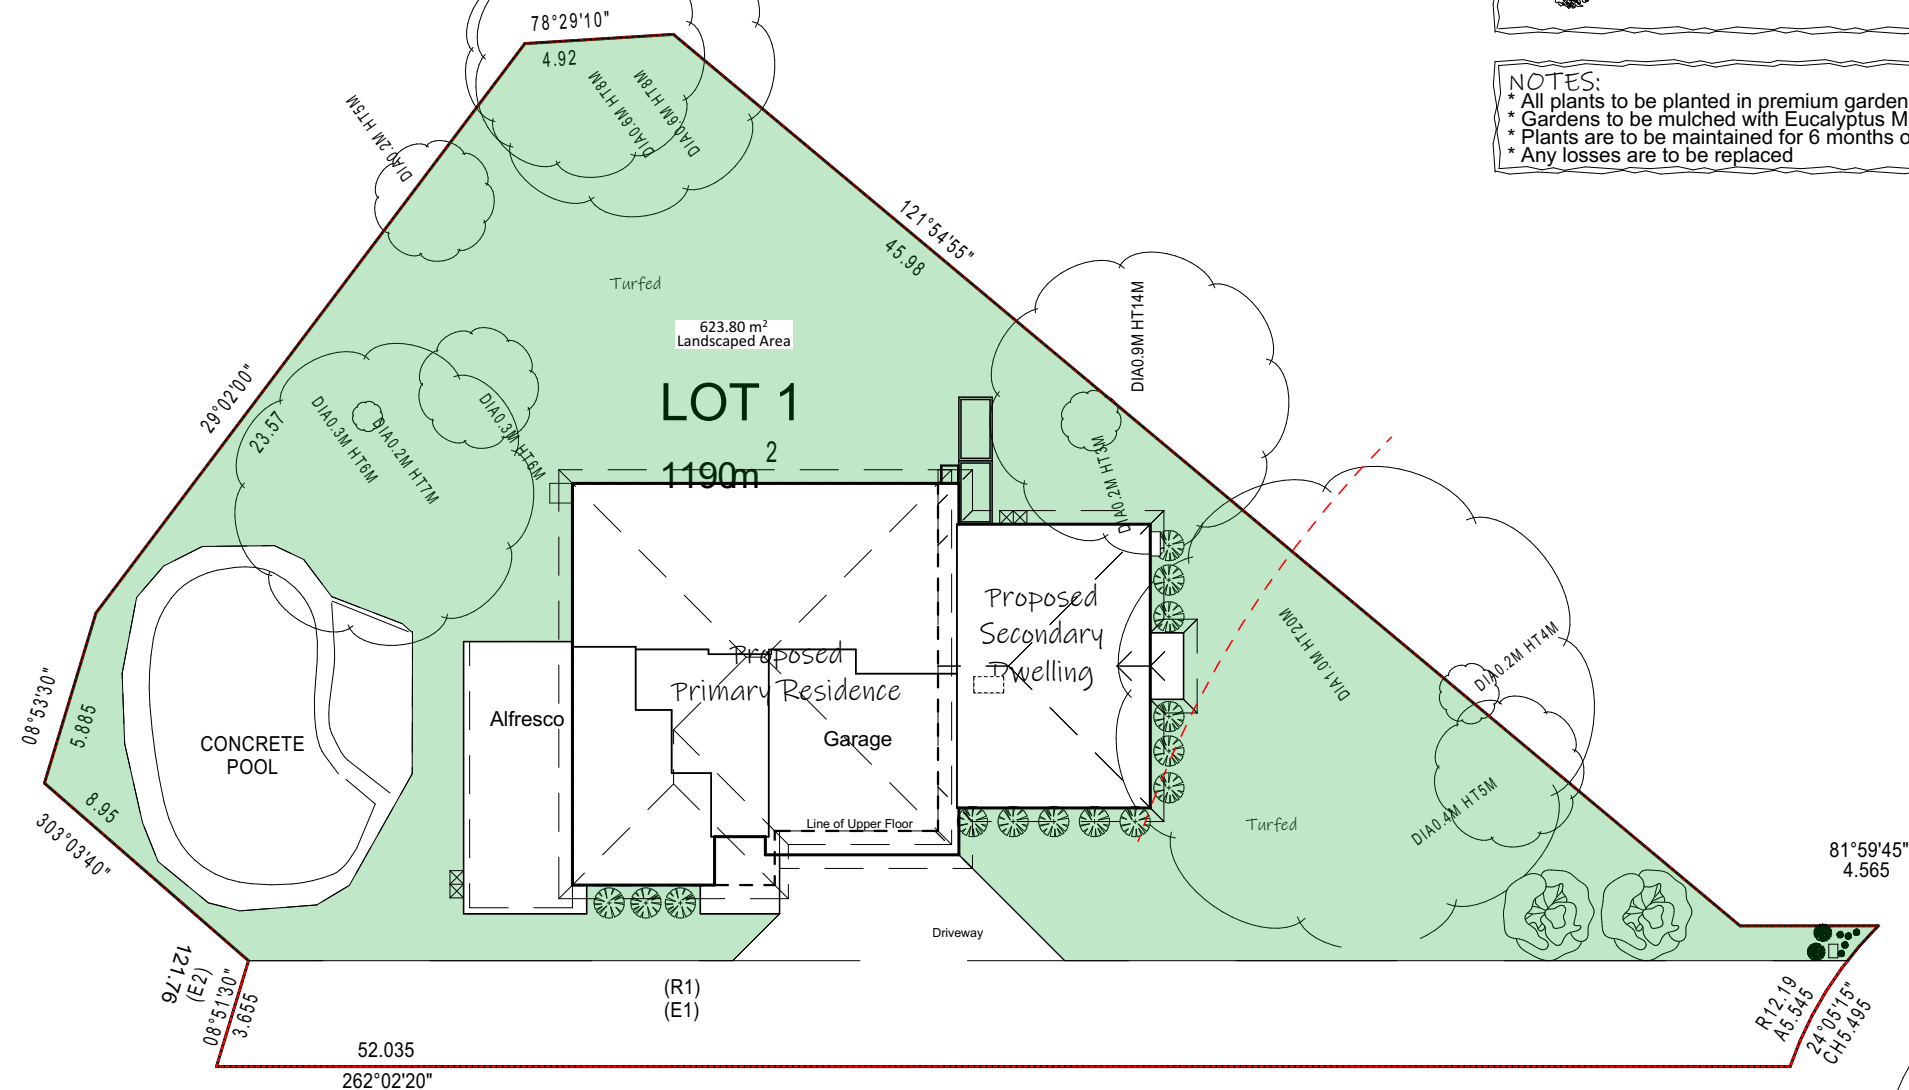

Landscape Plan  
1:250

IRAGA  
PLACE

Lot 1  
1190.00m<sup>2</sup>  
DP: 30907