

LEGEND


- + 55.28

EXISTING LEVELS
- + 65.20

PROPOSED LANDSCAPE LEVELS
- EXISTING TREES TO BE RETAINED
- EXISTING TREES TO BE REMOVED
- NEW TURF AREAS
- UNIT PAVING/TILING. REFER TO ARCHITECTS DETAILS.
- TIMBER DECKING. REFER TO ARCHITECTS DETAILS.
- BRICK GARDEN EDGING
- STEPPING STONES

SCHEDULE OF PLANT MATERIAL

CODE	BOTANICAL NAME	COMMON NAME	QUANTITY	MATURE HEIGHT	CONTAINER SIZE	STAKES
AA	<i>Asplenium australasicum</i>	Birds Nest Fern	6	1m	200mm	-
AAm	<i>Acmena smithii</i> 'Allyn Magic'	Dwarf Lilli Pilli	13	1m	200mm	-
APs	<i>Acer palmatum</i> 'Senkaki'	Coral Barked Maple	1	5m	45 litre	-
BSp	<i>Banksia spinulosa</i>	Hairpin Banksia	23	1.5m	200mm	-
CC	<i>Cyathea cooperi</i>	Australian Tree Fern	3	5m	300mm	-
DC	<i>Dianella caerulea</i>	Paroo Lily	32	0.4m	140mm	-
DT	<i>Dodonaea triquetra</i>	Hop Bush	10	2m	200mm	-
HS	<i>Hibbertia scandens</i>	Guinea Flower	34	0.4m	140mm	-
HV	<i>Hardenbergia violacea</i>	Native Sarsparilla	59	prostrate	140mm	-
LL	<i>Lomandra longifolia</i>	Mat Rush	12	1m	140mm	-
PTbb	<i>Phormium tenax</i> 'Bronze Baby'	Dwarf NZ Flax	20	1m	140mm	-
SAP	<i>Syzygium australe</i> 'Pinnacle'	Dwarf Lilli Pilli	14	3m	200mm	-
VH	<i>Viola hederacea</i>	Native Violet	37	0.1m	140mm	-

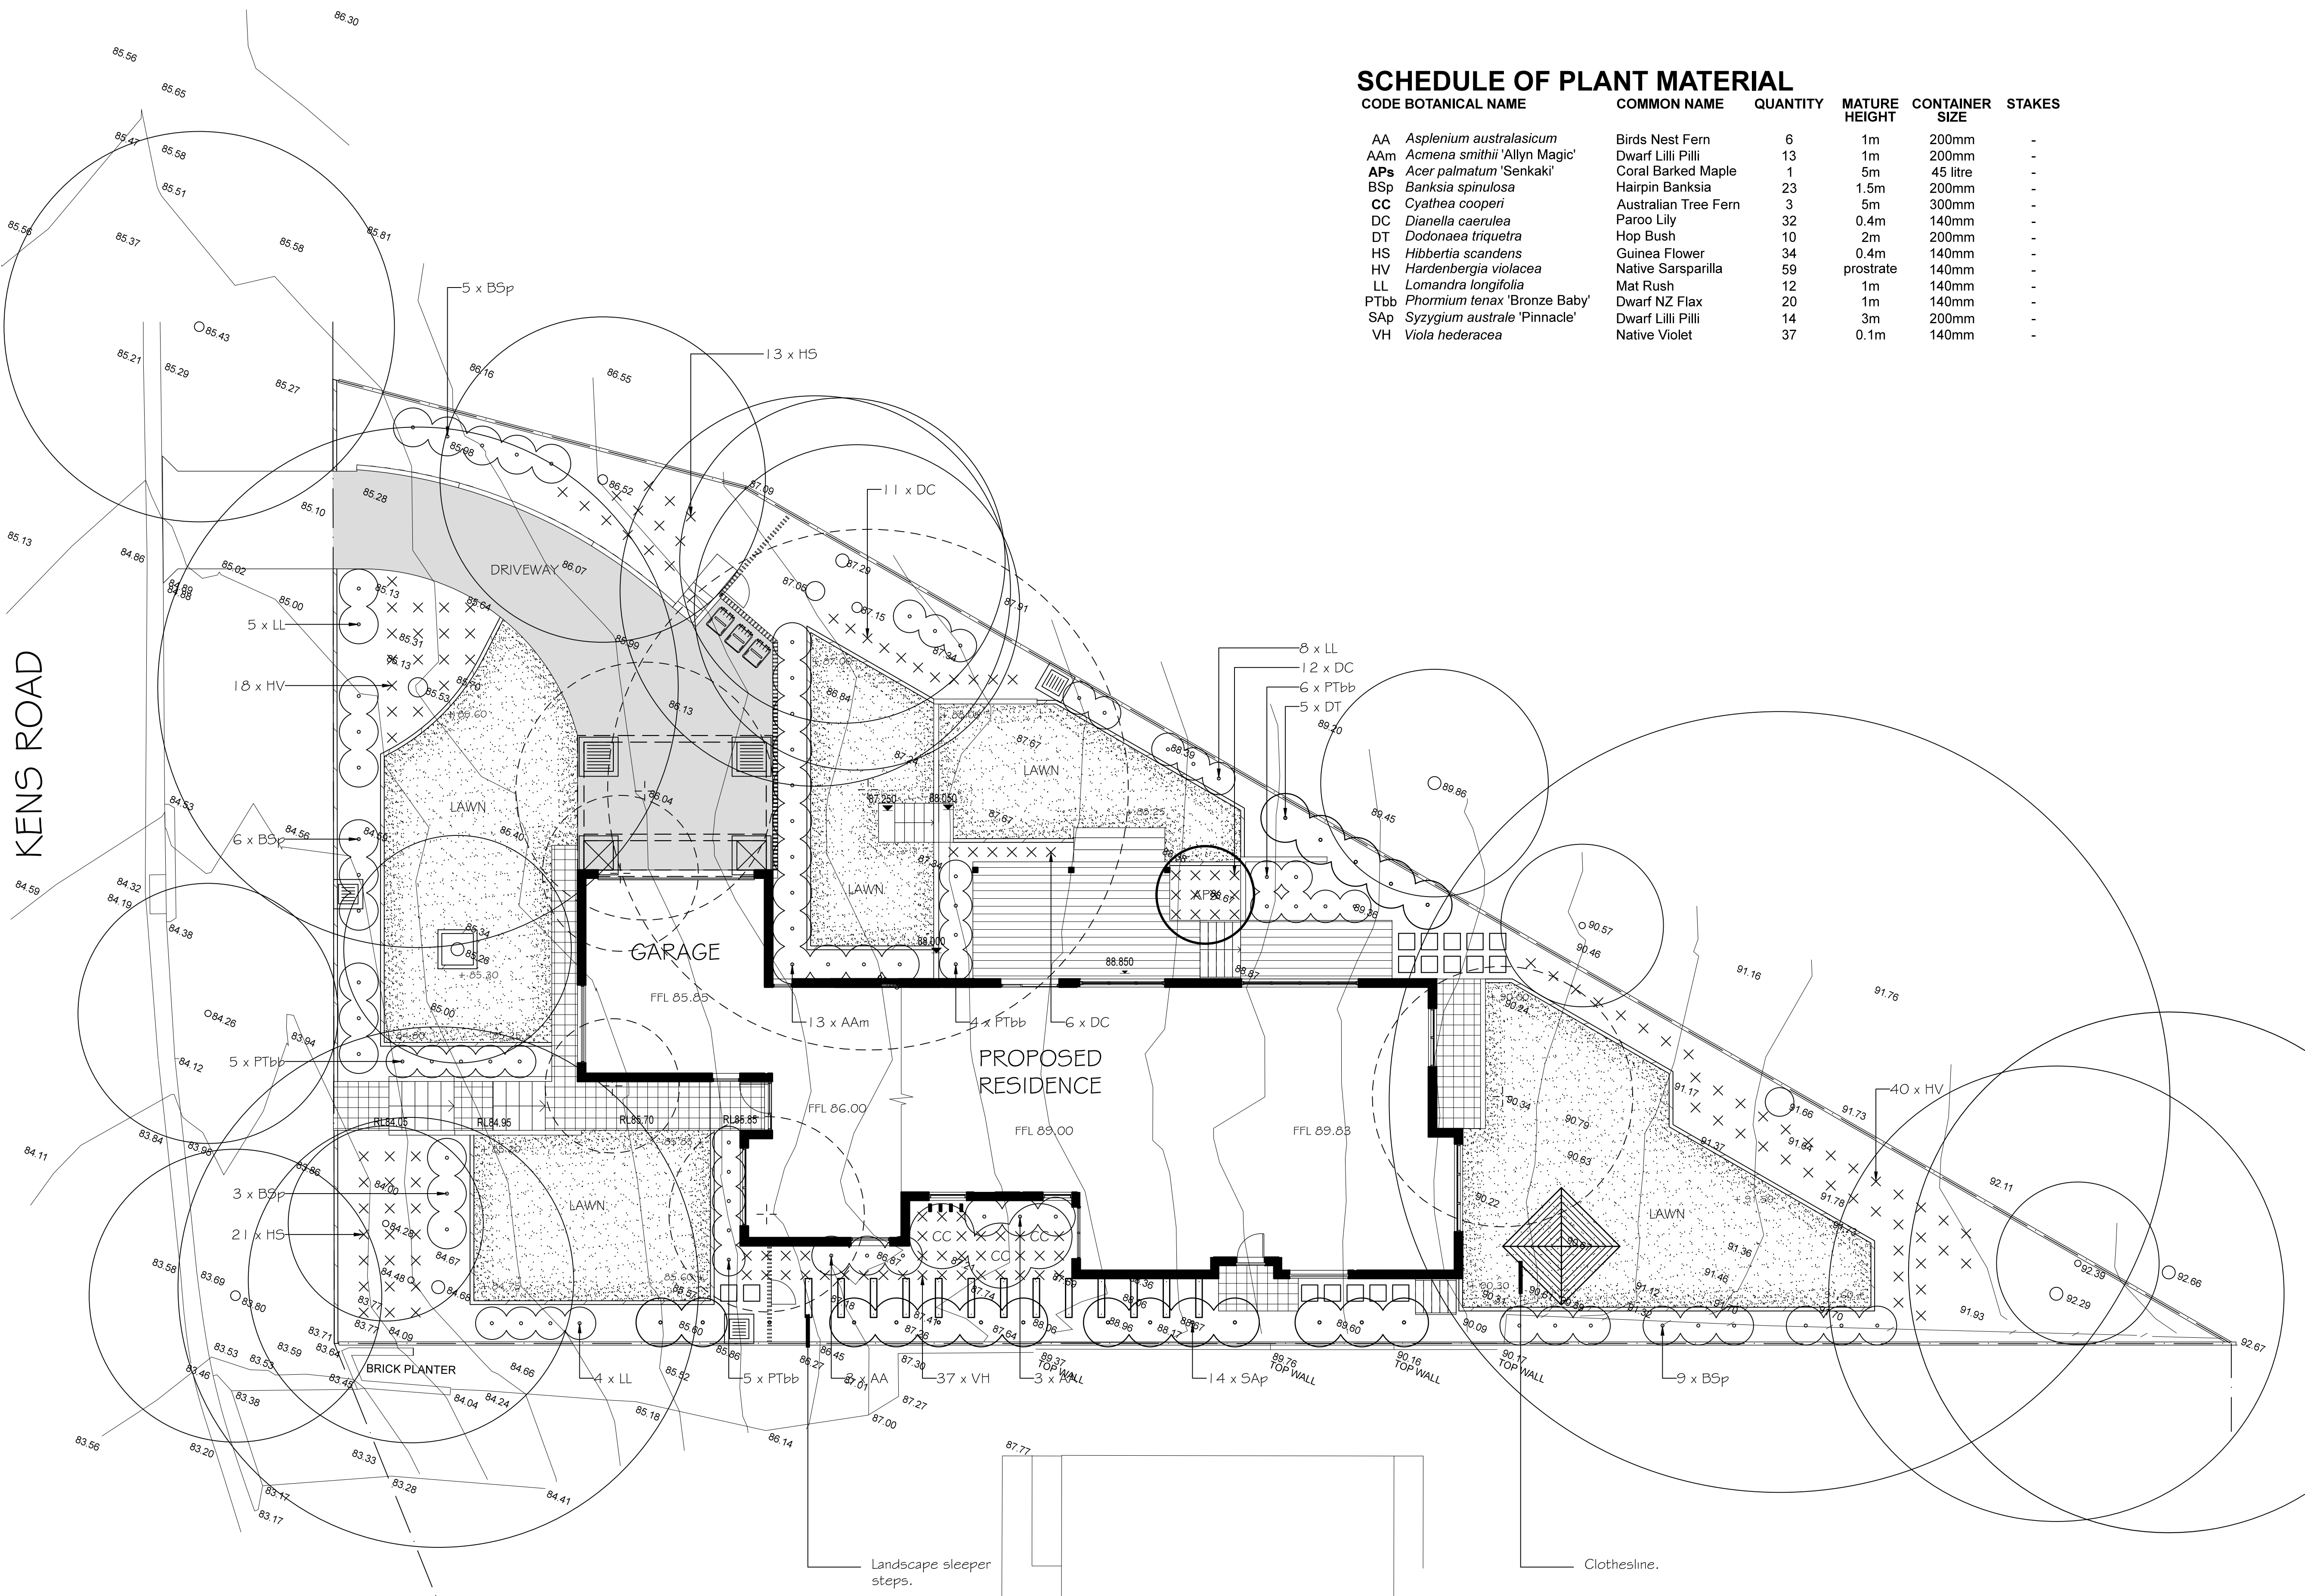

Verify all dimensions on site before commencing construction or ordering materials. Verify the dimensions of all manufactured products before installation. Use figured dimensions in preference to scaled dimensions. Report any discrepancies to the Landscape Architect for a decision before work commences.

NOTES

This plan is to be read in conjunction with all documentation prepared by RJK Architects.



office. 16/303 pacific highway
lindfield nsw 2070
postal. 25 bent street
lindfield nsw 2070
ph 9416 4290 fax 9416 4735
A.C.N 097 328 580
email ijla@netspace.net.au

project

Proposed Residence

Lot 1 Kens Road, Frenchs Forest

drawing

Landscape Plan

client

Sydney Water

date

August 2020

job.dwg no.

95.20/192

designed by

IJ

scale

1:100 @ A1

1:200 @ A3

no. in set

ONE/ONE

drawn by

AM