


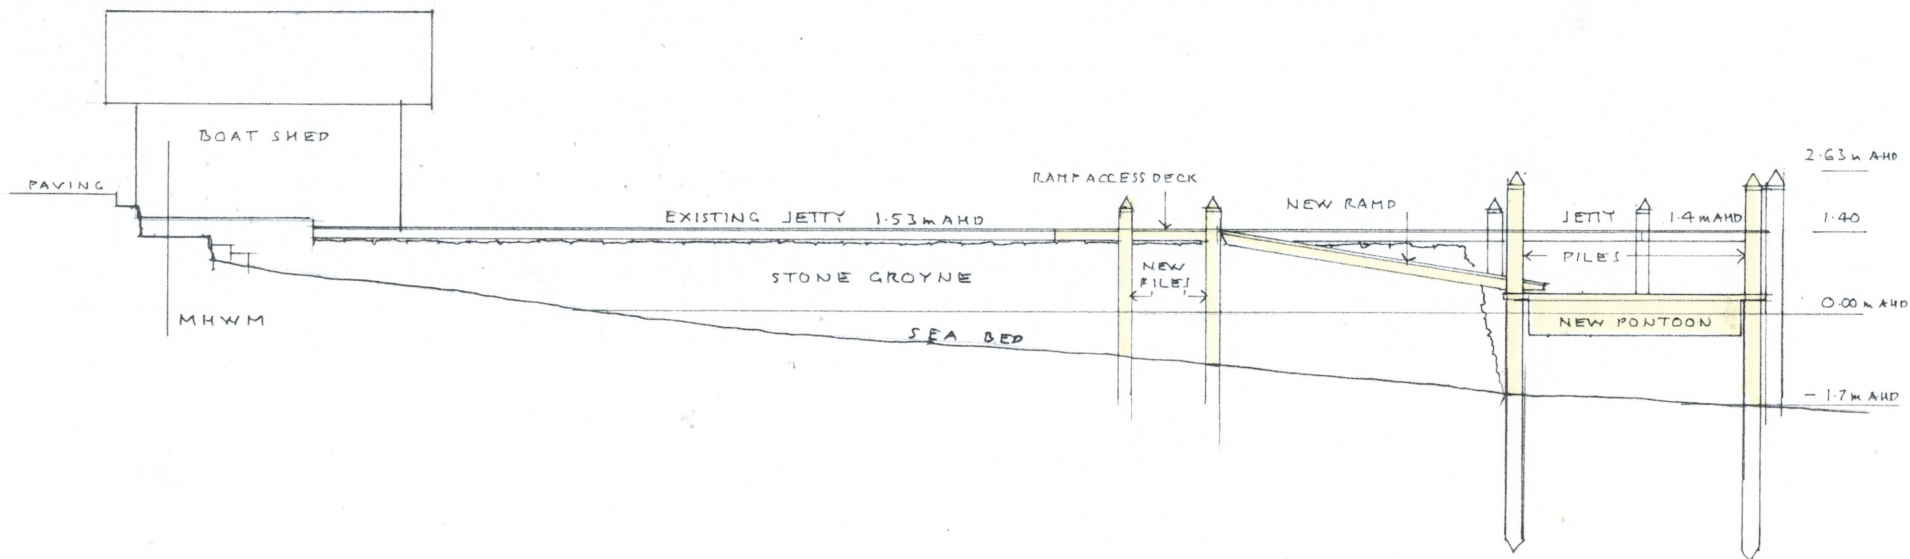

Revision: Date:
 Stephen Crosby & Assoc.
 Pty. Ltd.

SCOTLAND ISLAND
 PO Box 204 Church Pt. NSW 2105
 M. 0409 047 513 E. scrosby&internode.on.net
 Job

JETTY, RAMP & PONTON

52 STURDEE LN.
 LOVETT BAY
 Lot 48 DP 8013

For D. NICOL

Drawing

SECTION

Scale 1:100 at A3

Date OCTOBER 2020

Drawn S.C.

Drawing Number

2050 - DA 02