
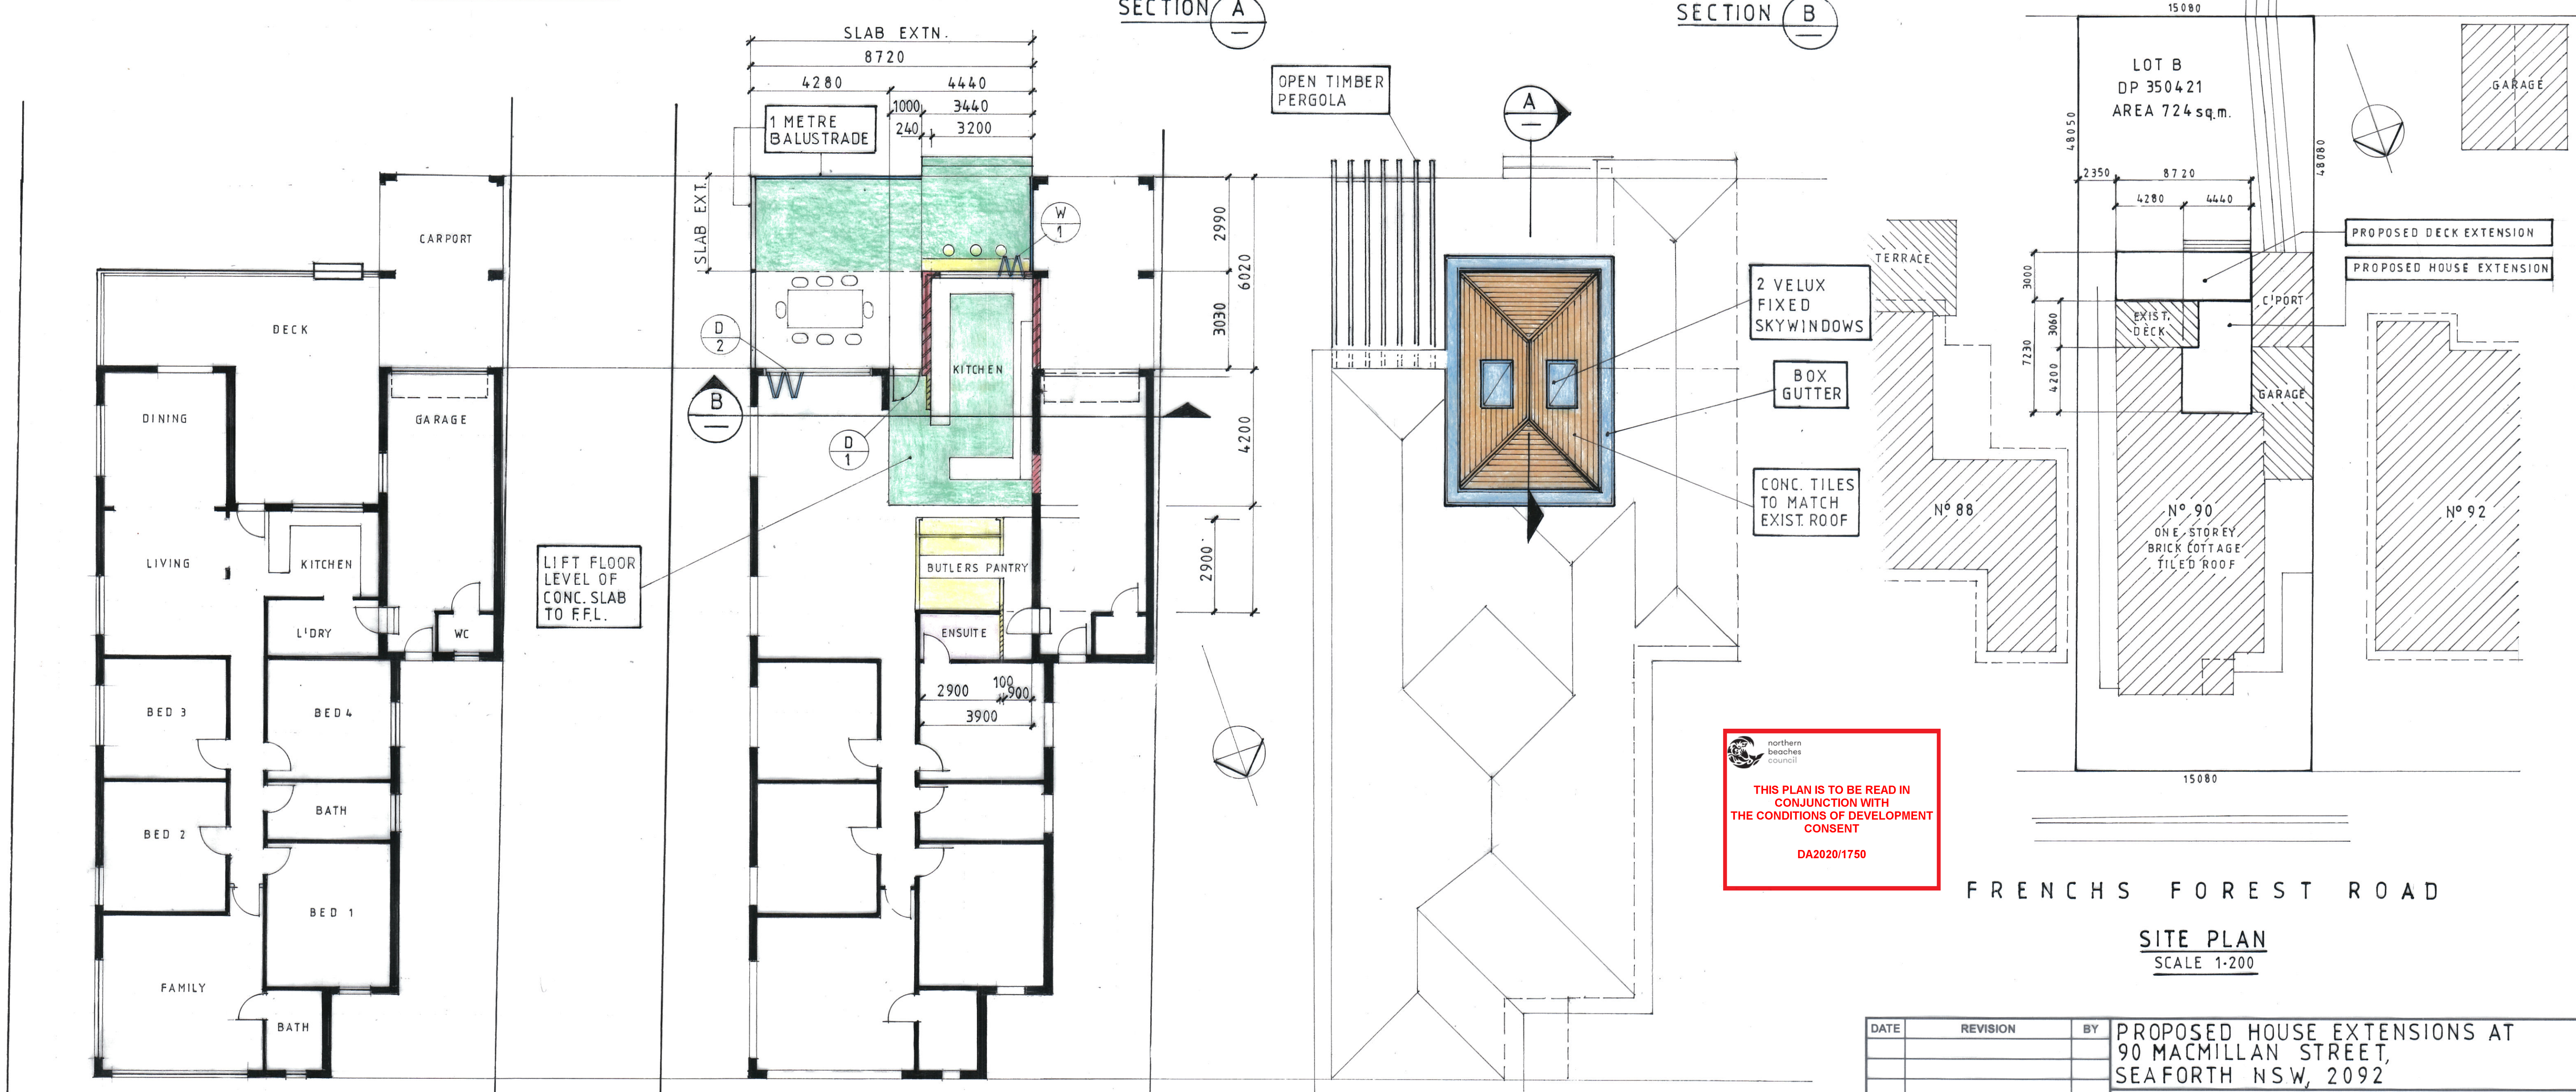


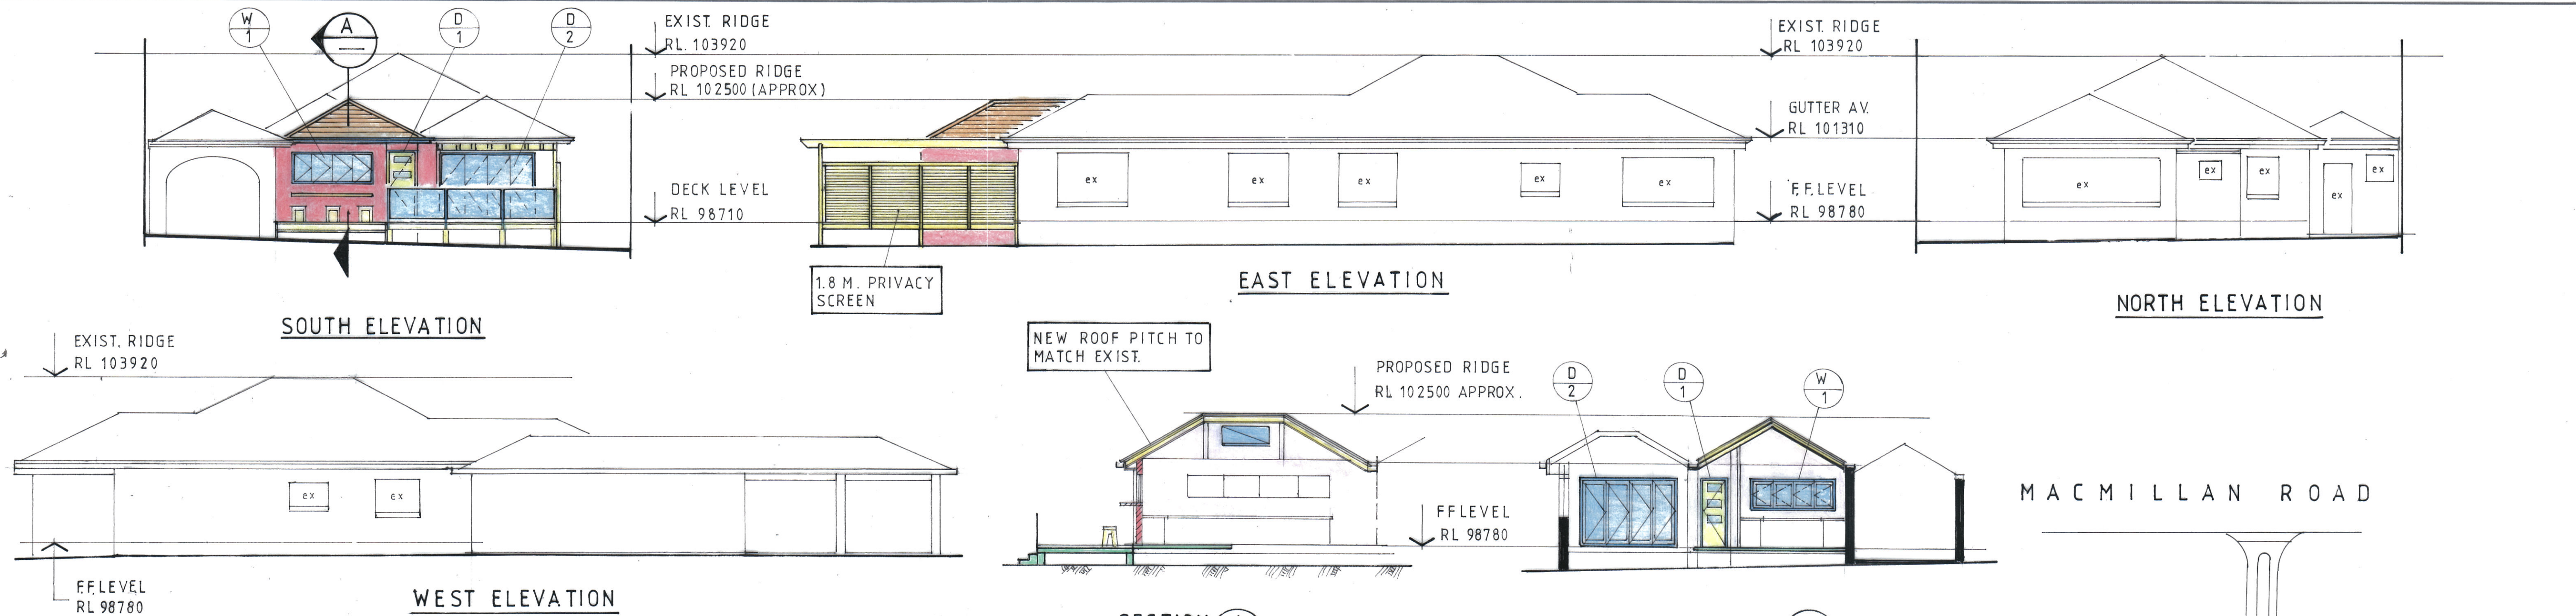

THIS PLAN IS TO BE READ IN CONJUNCTION WITH THE CONDITIONS OF DEVELOPMENT CONSENT DA2020/1750

DATE	REVISION	BY	PROPOSED HOUSE EXTENSIONS AT 90 MACMILLAN STREET, SEAFORTH NSW, 2092			
			MR & MRS SWEENEY			
			DRAWN	CHECKED	SCALE	DRAWING No.
			WA	AG	1:100 & 200	A1-2367