


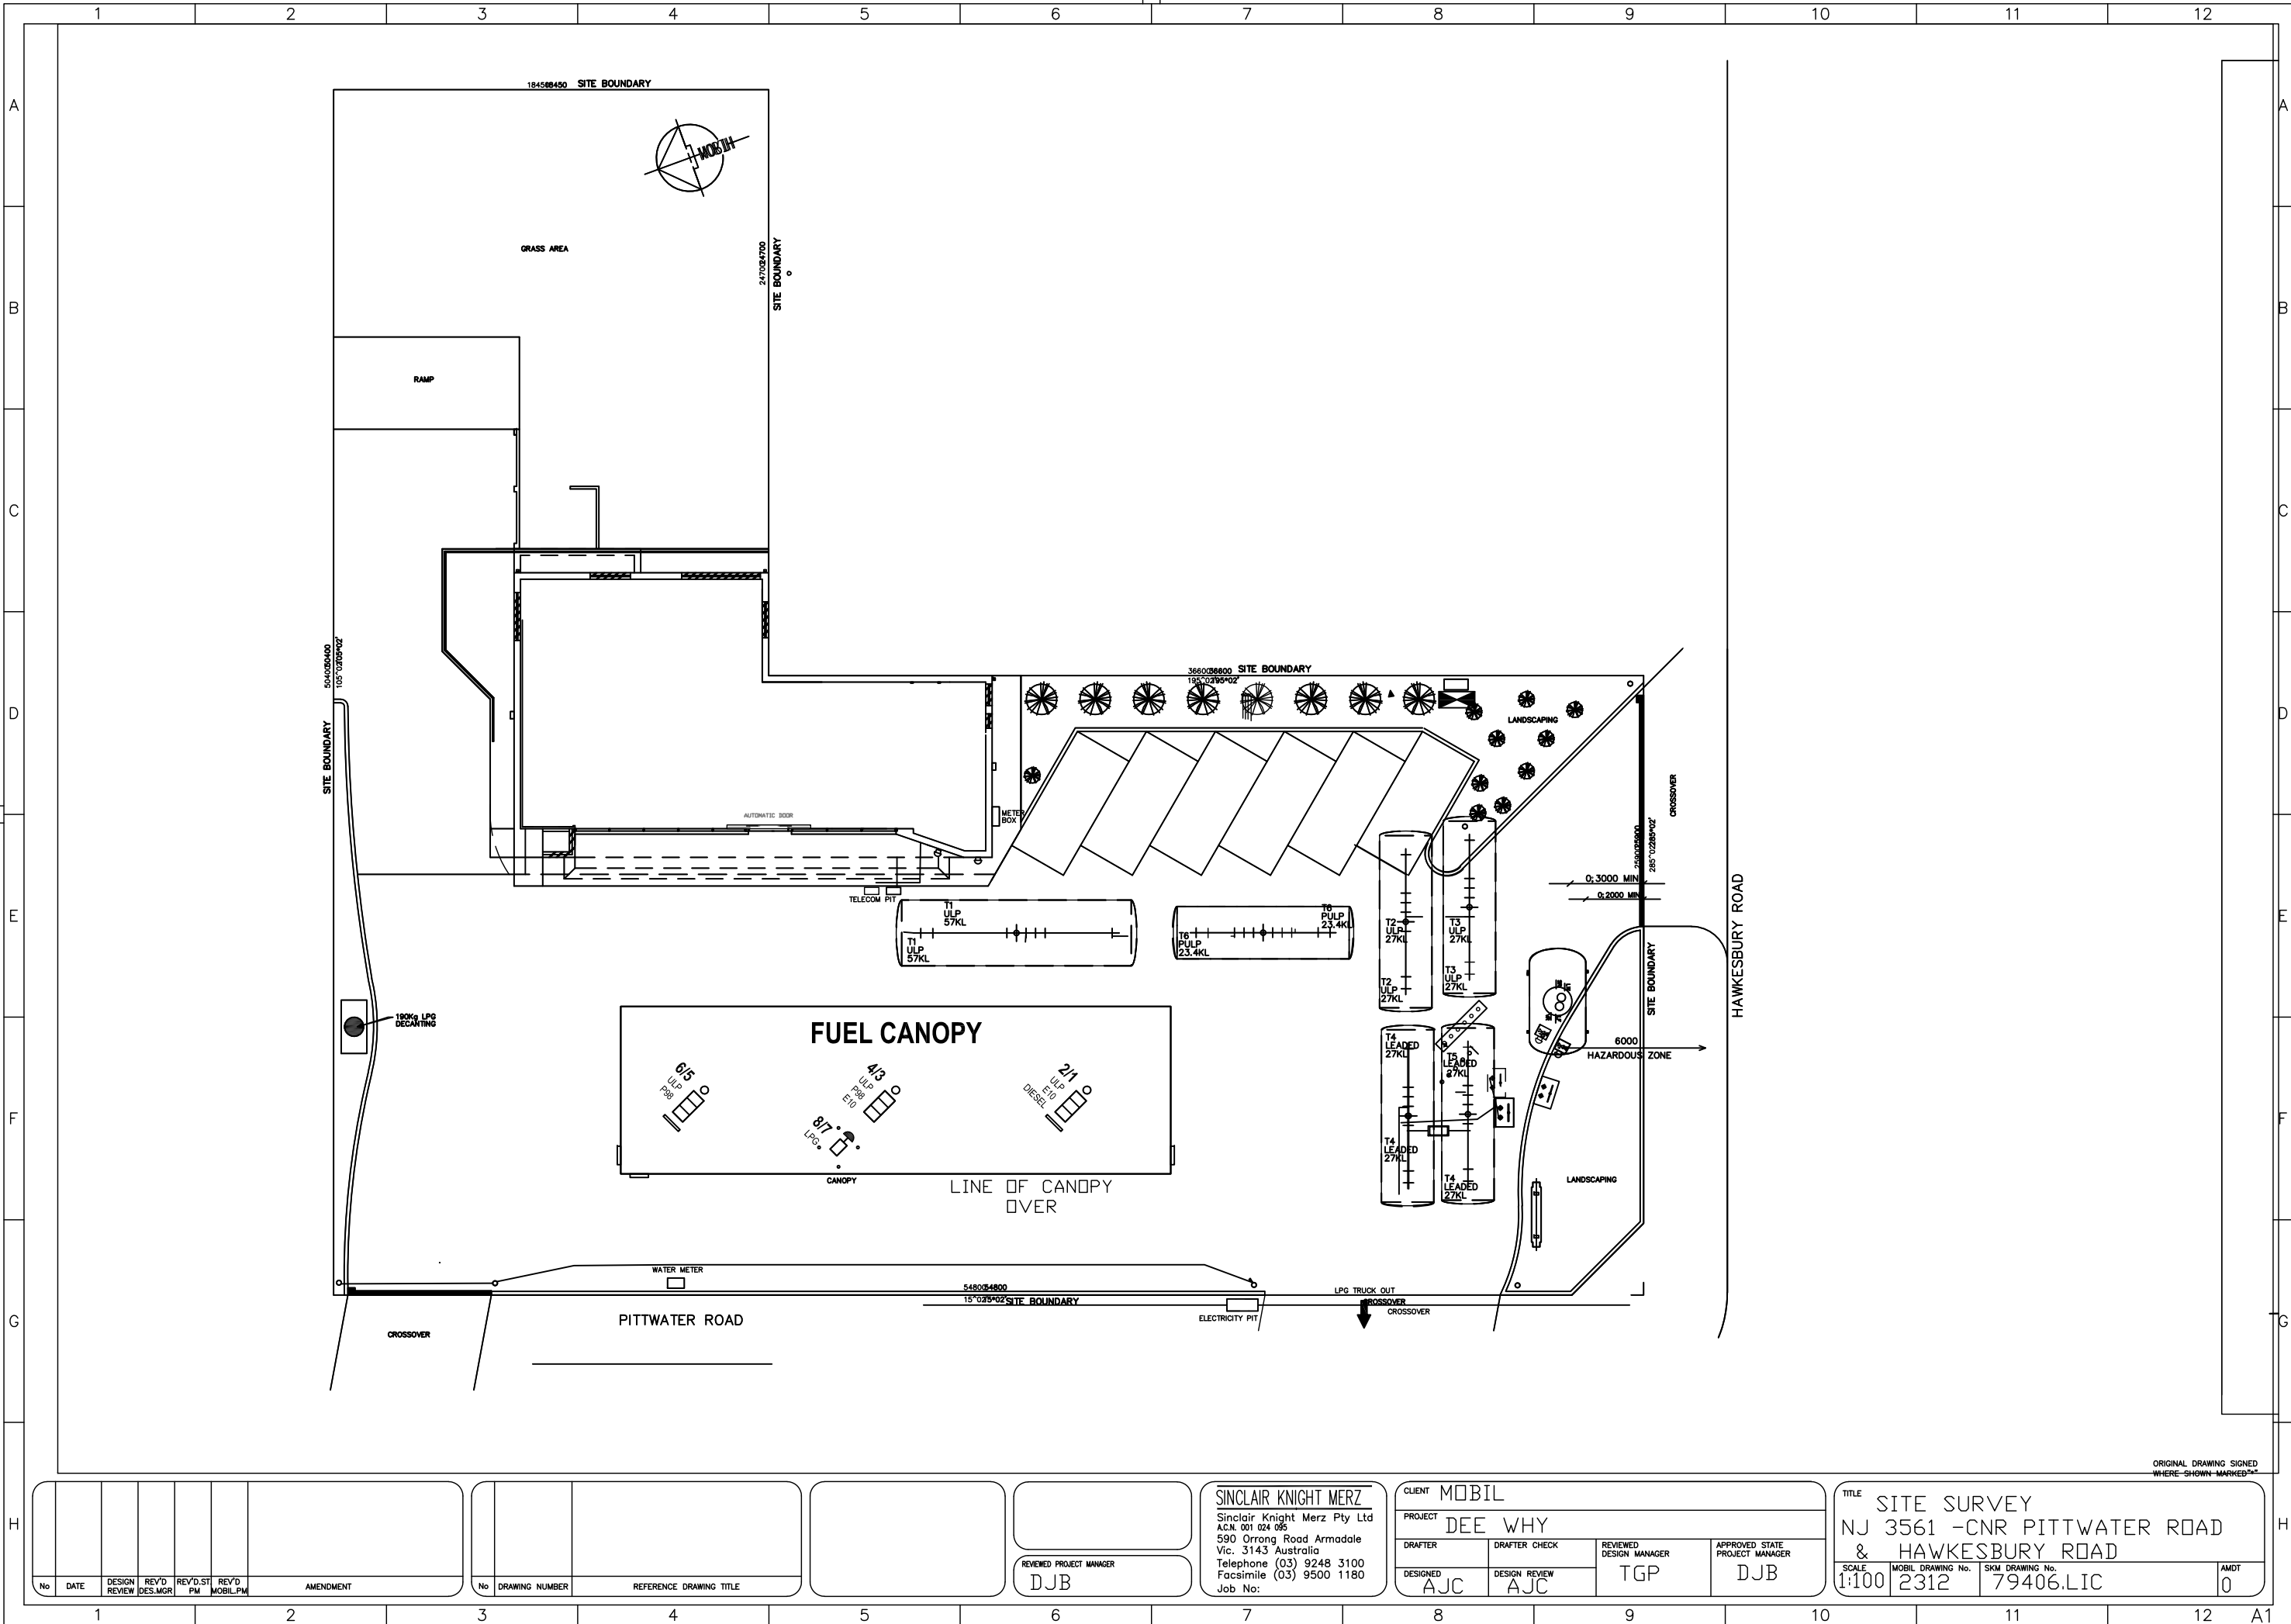

No	DATE	DESIGN REVIEW	REV'D DES.MGR	REV'D ST PM	REV'D MOBIL PM	AMENDMENT

No	DRAWING NUMBER	REFERENCE DRAWING TITLE

REVIEWED PROJECT MANAGER
DJB

SINCLAIR KNIGHT MERZ
Sinclair Knight Merz Pty Ltd
A.C.N. 001 024 085
590 Orrong Road Armadale
Vic. 3143 Australia
Telephone (03) 9248 3100
Facsimile (03) 9500 1180
Job No:

CLIENT	MOBIL
PROJECT	DEE WHY
DRAFTER	DESIGNED
DRAFTER CHECK	DESIGN REVIEW
REVIEWED DESIGN MANAGER	TGP
APPROVED STATE PROJECT MANAGER	DJB

TITLE			
SITE SURVEY			
NJ 3561 -CNR PITTWATER ROAD			
& HAWKESBURY ROAD			
SCALE	MOBIL DRAWING No.	SKM DRAWING No.	AMDT
1:100	2312	79406.LIC	0