

8
D.P.21243

9
D.P.21243

10
D.P.21243

NOTES:

- BOUNDARY SURVEY HAS BEEN UNDERTAKEN. SURVEY MARKS SHOULD BE PLACED IF EXCAVATION, CONSTRUCTION OR STRUCTURES ARE TO BE ERECTED ON OR NEAR THE BOUNDARIES.
- EXCEPT WHERE SHOWN BY DIMENSIONS LOCATION OF DETAIL WITH RESPECT TO BOUNDARIES IS INDICATIVE ONLY.
- TREE SPREADS & HEIGHTS ARE INDICATIVE ONLY.
- ONLY VISIBLE SERVICES HAVE BEEN SHOWN.
- UNDERGROUND SERVICES HAVE NOT BEEN LOCATED. NOTIFICATION OF ALL RELEVANT AUTHORITIES SHOULD BE UNDERTAKEN BEFORE CARRYING OUT ANY CONSTRUCTION ACTIVITY IN OR NEAR THE SURVEYED AREA. DIAL BEFORE YOU DIG SERVICES (ph1100) SHOULD BE CONTACTED.
- CONTOUR INTERVAL - 1 METRE. CONTOURS ARE INDICATIVE ONLY. SPOT LEVELS SHOULD BE ADOPTED FOR DESIGN AND CALCULATION PURPOSES. CRITICAL SPOT LEVELS SHOULD BE CONFIRMED WITH SURVEYOR.
- DO NOT SCALE FROM THIS PLAN. DIMENSIONS SHOULD BE USED.
- NO PART OF THIS SURVEY MAY BE REPRODUCED, STORED IN A RETRIEVAL SYSTEM OR TRANSMITTED IN ANY FORM, WITHOUT THE WRITTEN PERMISSION OF THE COPYRIGHT OWNER EXCEPT AS PERMITTED BY THE COPYRIGHT ACT 1968.
- ANY PERMITTED DOWNLOADING, ELECTRONIC STORAGE, DISPLAY, PRINT, COPY OR REPRODUCTION OF THIS SURVEY SHOULD CONTAIN NO ALTERATION OR ADDITION TO THE ORIGINAL SURVEY.
- THIS NOTICE MUST NOT BE ERASED.
- ORIGIN OF LEVELS: S.S.M.11121 R.L21.136 A.H.D. (SCIMS)
- COPYRIGHT © ADAM CLERKE SURVEYORS PTY LTD 2023
- THIS PLAN HAS BEEN PREPARED FOR THE EXCLUSIVE USE OF ANTHONY PADOVAN
- PLAN PREPARED BY REGISTERED SURVEYOR FOR DEVELOPMENT APPLICATION PURPOSES ONLY.



A. Clerke

Adam Clerke
Registered surveyor No: 8490

15
D.P.8394

9A
D.P.21243
AREA ... 1003m²

16
D.P.8394

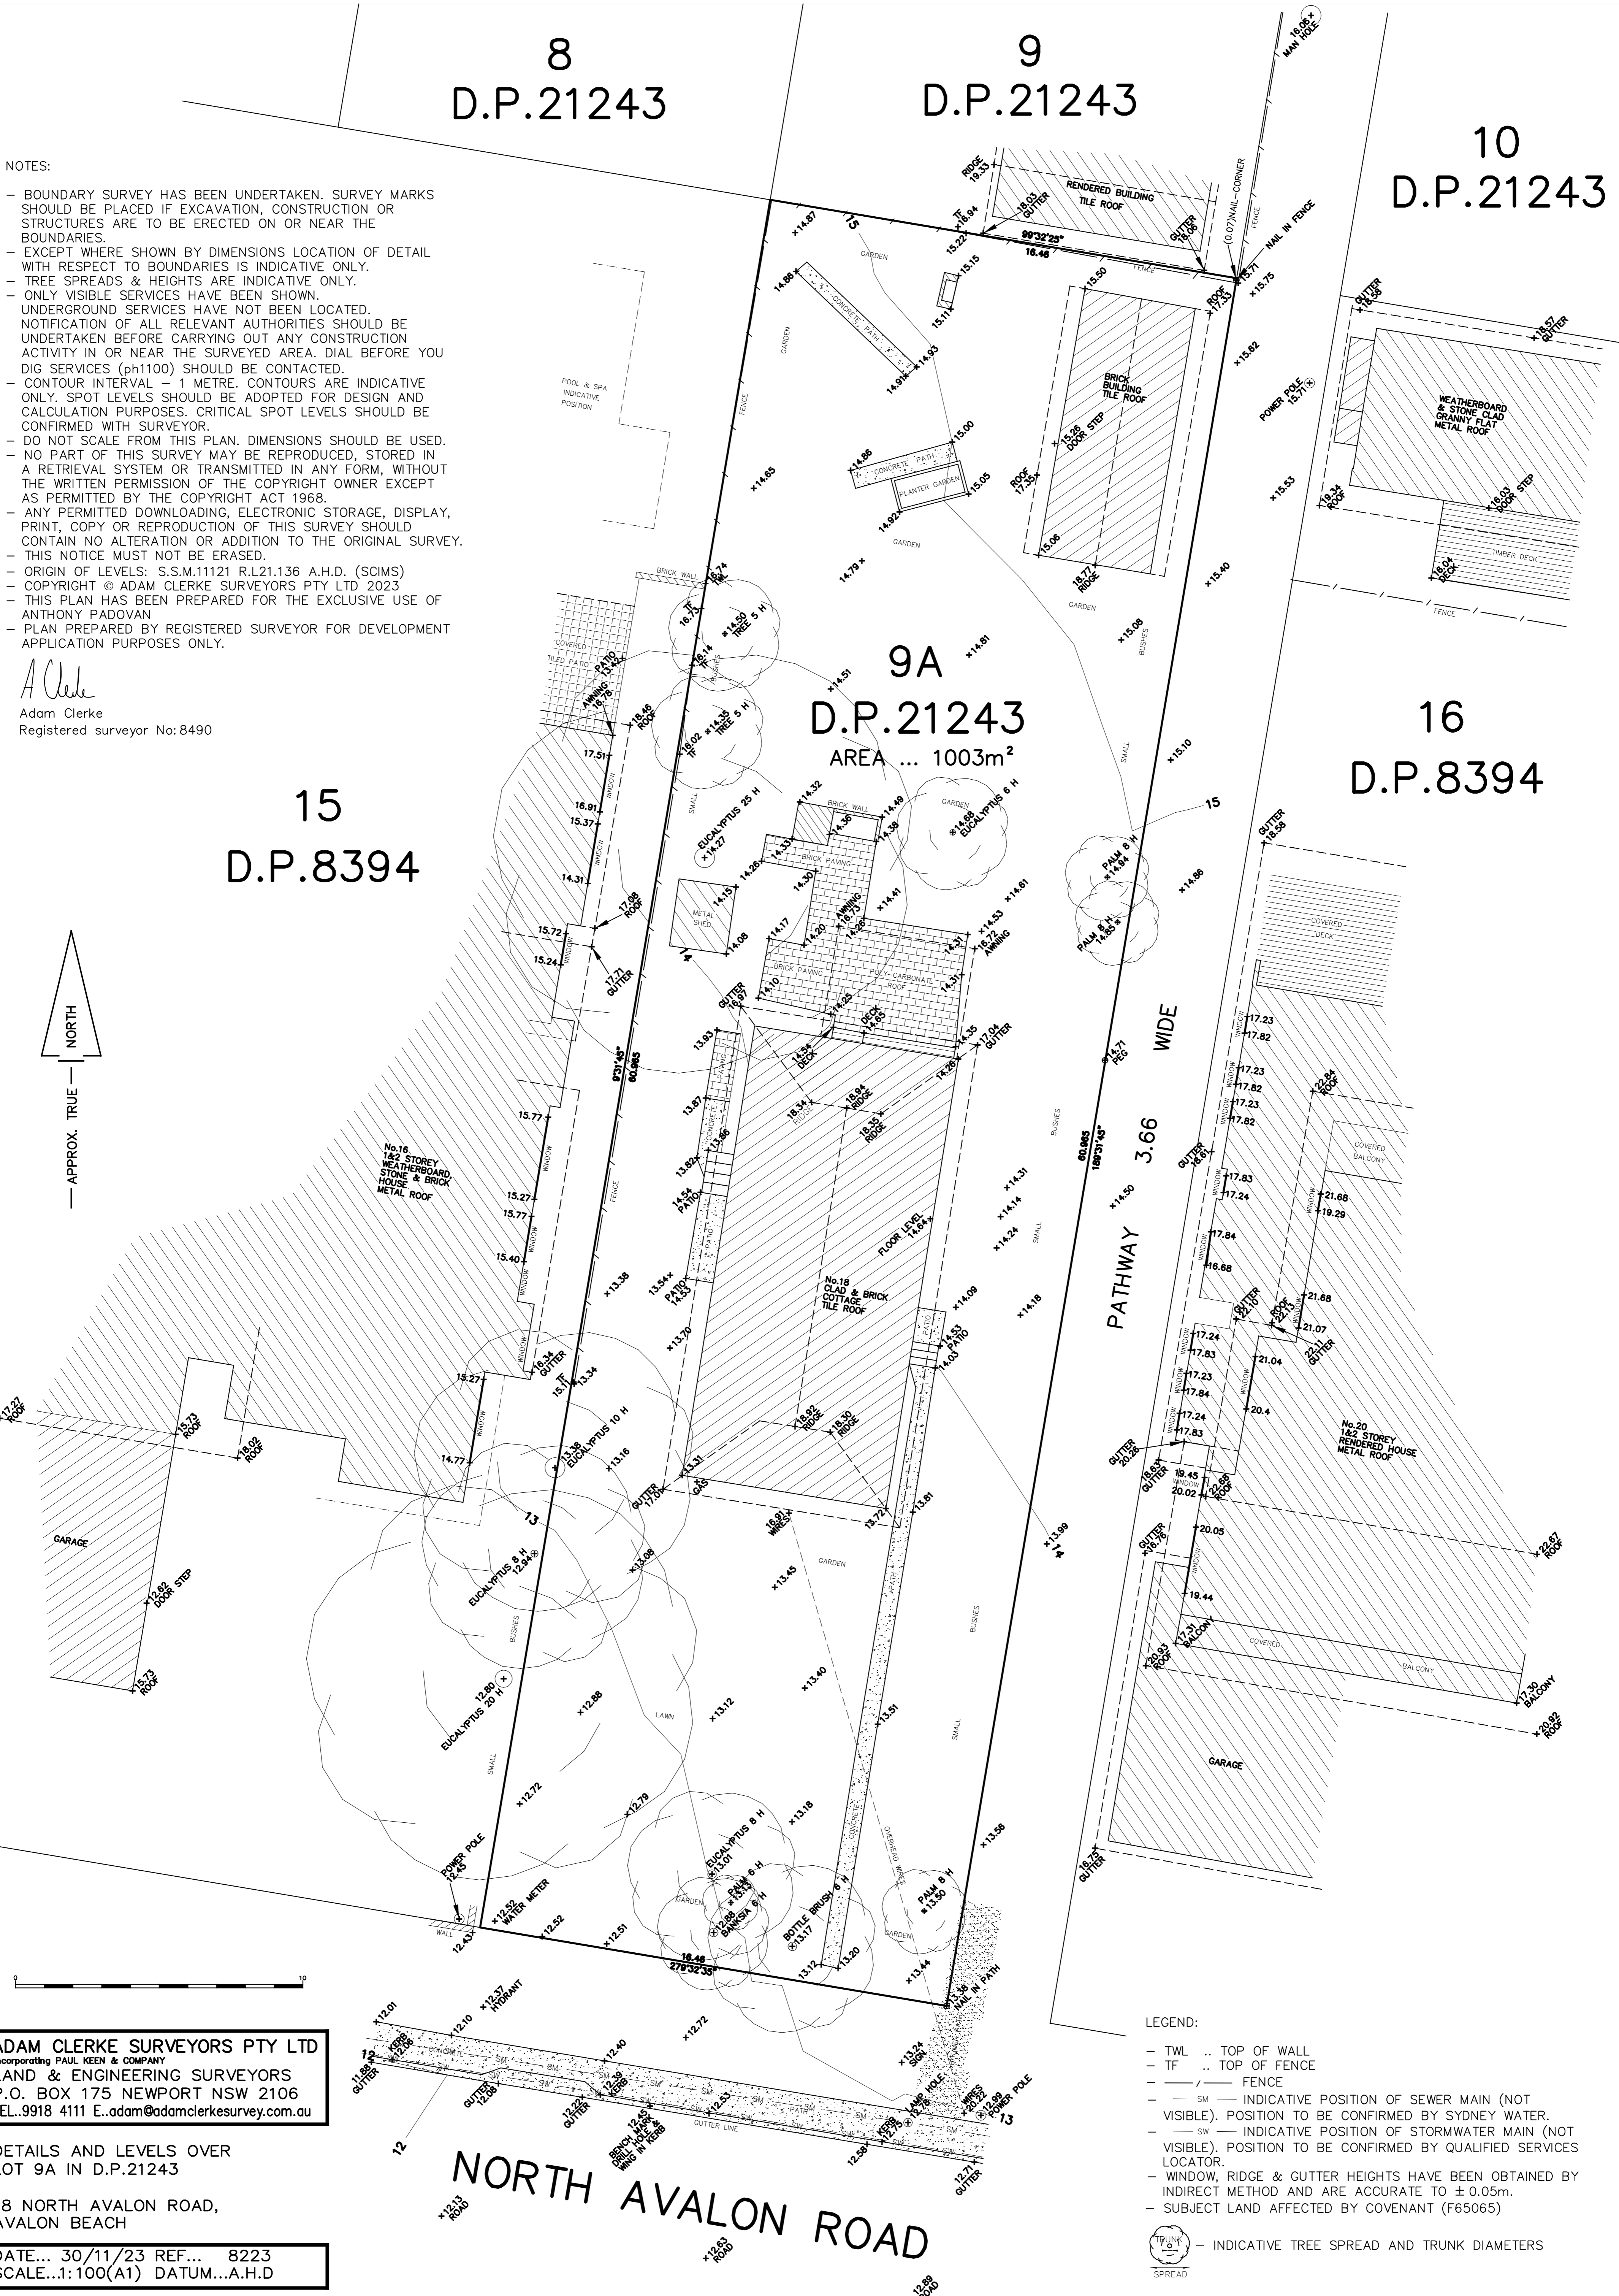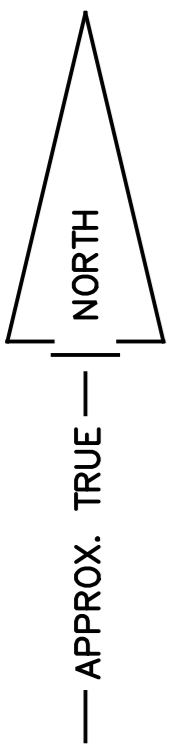

ADAM CLERKE SURVEYORS PTY LTD
 Incorporating PAUL KEEN & COMPANY
 LAND & ENGINEERING SURVEYORS
 P.O. BOX 175 NEWPORT NSW 2106
 TEL..9918 4111 E..adam@adamclerkesurvey.com.au

DETAILS AND LEVELS OVER
 LOT 9A IN D.P.21243
 18 NORTH AVALON ROAD,
 AVALON BEACH

DATE... 30/11/23 REF... 8223
 SCALE...1:100(A1) DATUM...A.H.D

NORTH AVALON ROAD

- LEGEND:
- TWL .. TOP OF WALL
 - TF .. TOP OF FENCE
 - /- /- FENCE
 - SM - INDICATIVE POSITION OF SEWER MAIN (NOT VISIBLE). POSITION TO BE CONFIRMED BY SYDNEY WATER.
 - SW - INDICATIVE POSITION OF STORMWATER MAIN (NOT VISIBLE). POSITION TO BE CONFIRMED BY QUALIFIED SERVICES LOCATOR.
 - WINDOW, RIDGE & GUTTER HEIGHTS HAVE BEEN OBTAINED BY INDIRECT METHOD AND ARE ACCURATE TO ±0.05m.
 - SUBJECT LAND AFFECTED BY COVENANT (F65065)
 - INDICATIVE TREE SPREAD AND TRUNK DIAMETERS