
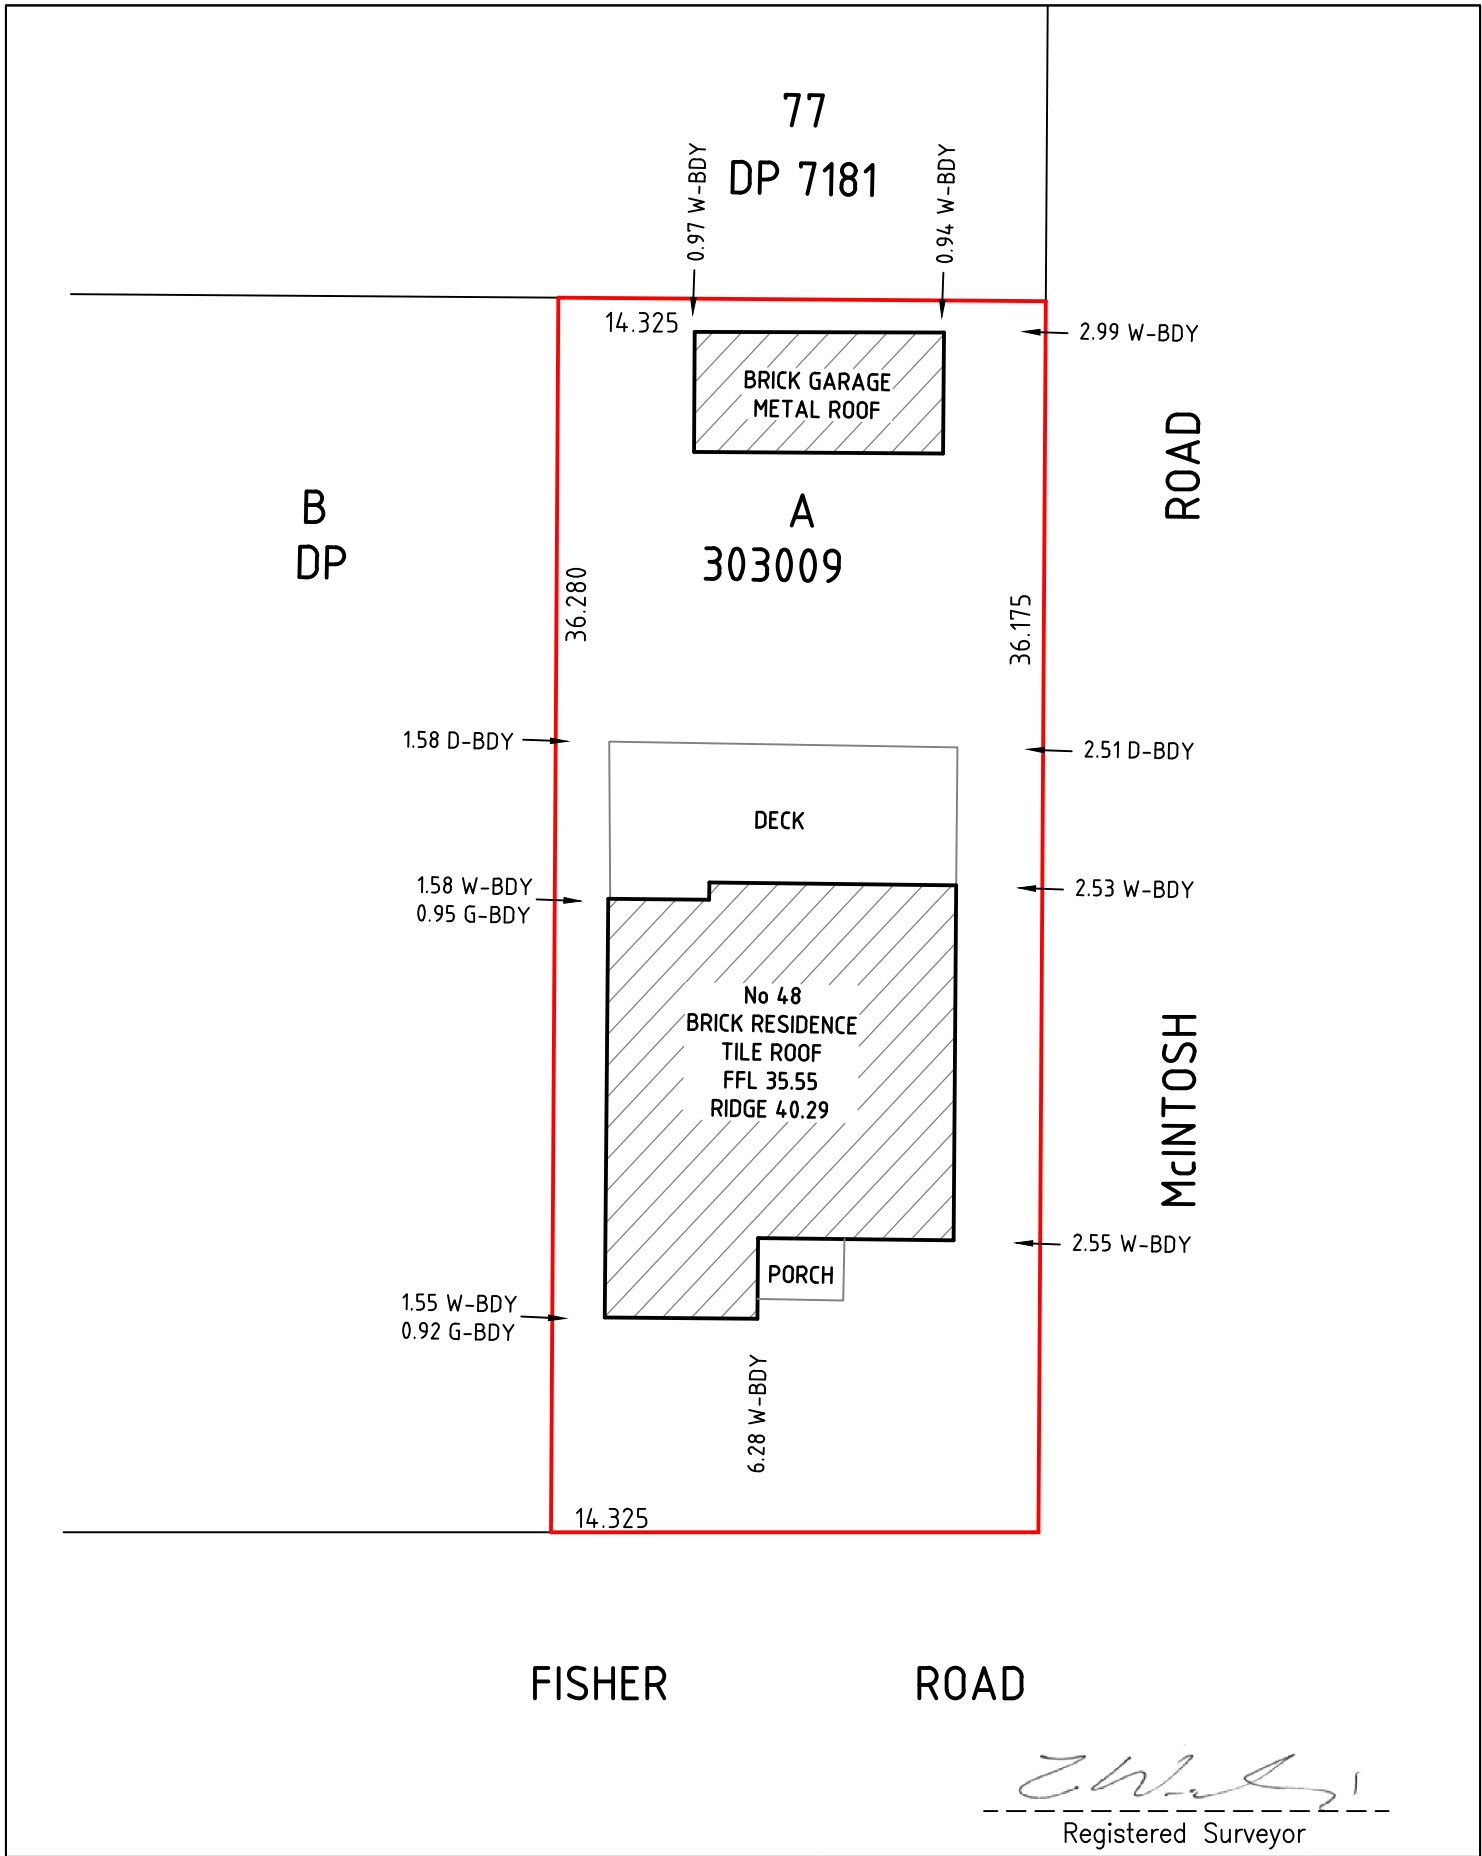


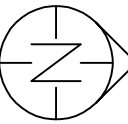

THIS SKETCH IS TO BE USED FOR FINAL IDENTIFICATION PURPOSES ONLY AND IN CONJUNCTION WITH THE WRITTEN REPORT. IT CANNOT BE USED FOR ANY OTHER PURPOSE, INCLUDING SET-OUT OF ANY FURTHER IMPROVEMENTS ON THE LAND.

SKETCH FOR FINAL IDENTIFICATION PURPOSES
48 FISHER ROAD, DEE WHY
LOT A IN DP 303009
EXISTING DWELLING

	Ensure Consulting Pty Ltd ABN: 20 624 253 032 Unit 8, 10-12 Sylvester Avenue Unanderra NSW 2526 Australia Po Box 243, St Leonards NSW 1590 Tel: (+61) 406 069 887 Email: office@ensureco.com.au		
	DATE: 4/05/2021	DRN: IT	
DRAWING No: 211212 SK-01		Rev	01