




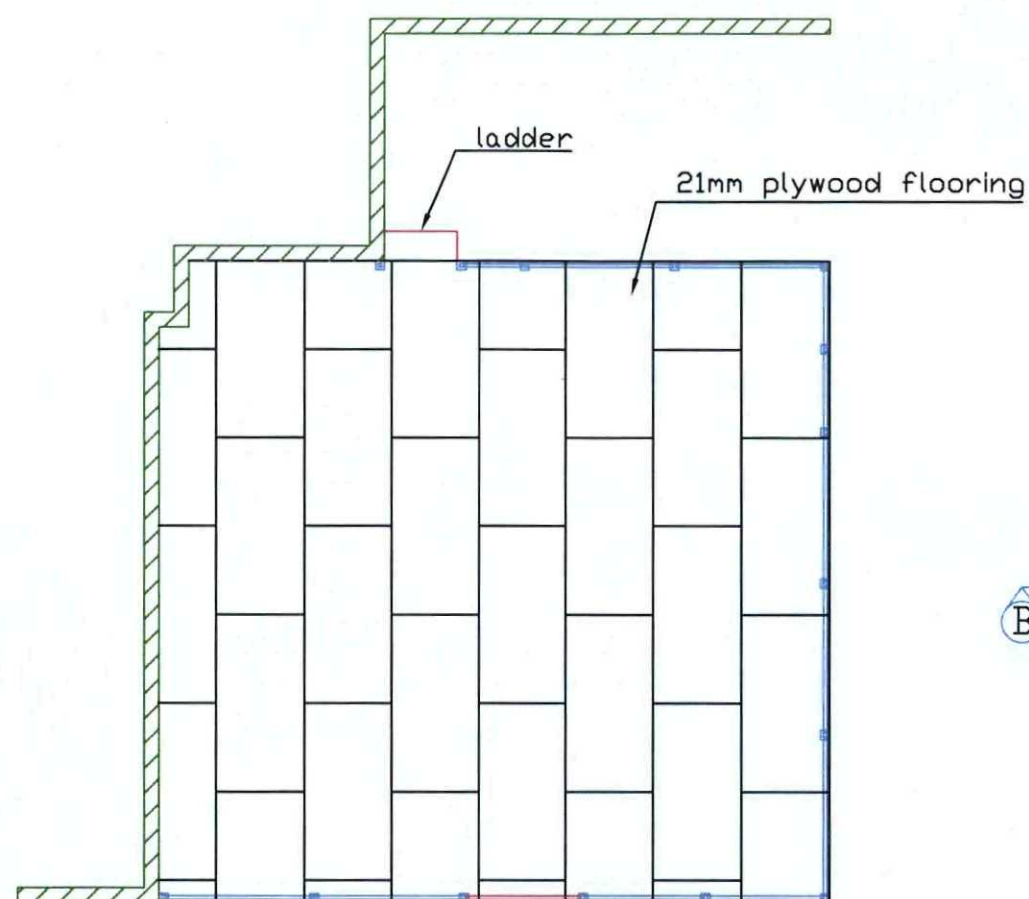


SITE PLAN -
UPPER FLOOR

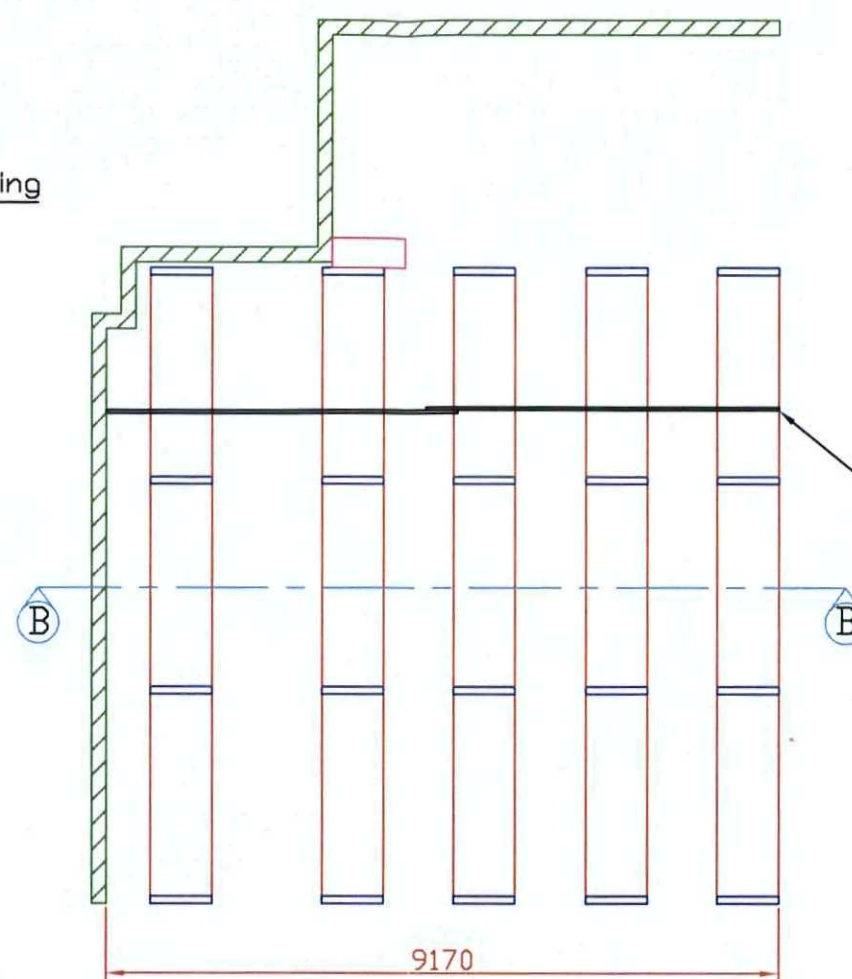

SITE PLAN -
GROUND FLOOR

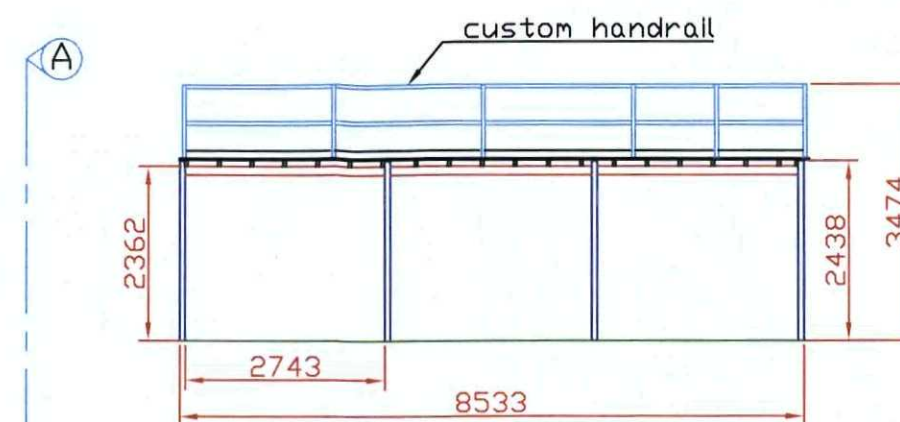

SECTION A-A

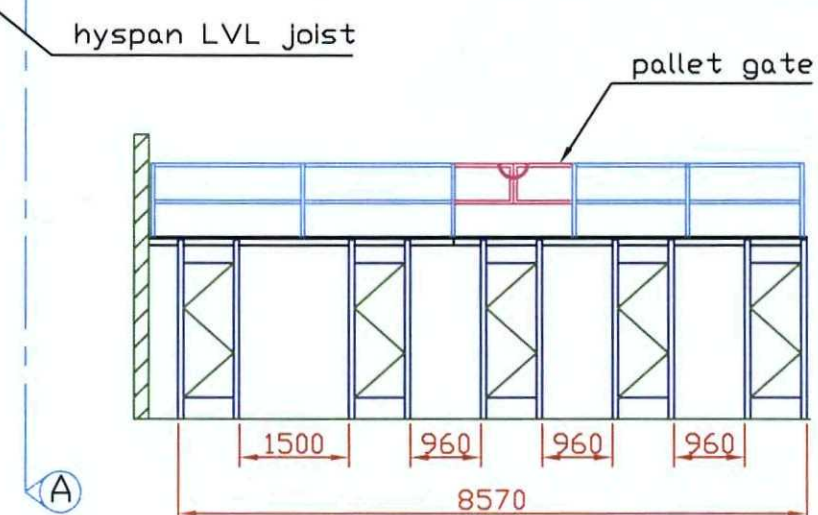

SECTION B-B




TYPICAL KEYLOCK
MEZZ FLOOR


THIS PLAN IS TO BE READ
IN CONJUNCTION WITH
DA 2010 / -01241
WARRINGAH COUNCIL

A	ORIGINAL ISSUE	14.04.09	LW	CC
RevNo	Revision note	Date	Signature	Checked


Approved for construction:		Company:ITS		Drawing no.	
Name:		Date:		Reference:PROPOSED LAYOUT	
Drawn by: L.Wright		File name: c:programfiles/autocad/ITS		Date: 14.04.09	Page: 1 of 1
				Scale A3: 1:100	
 DEXION ALEXANDRIA		DEXION ALEXANDRIA COPYRIGHT RESERVED 1999. THIS DRAWING IS THE PROPERTY OF DEXION ALEXANDRIA. IT MUST NOT BE COPIED WITHOUT PRIOR WRITTEN CONSENT AND MUST BE RETURNED ON REQUEST. THE INFORMATION SHOWN ON IT IS TO BE REGARDED AS CONFIDENTIAL AND MUST NOT BE DISCLOSED TO ANY THIRD PARTY.			
UNIT 7B, 1A HALE STREET BOTANY NSW 2019 Tel: (02) 9319 3120 Fax: (02) 9319 5205					

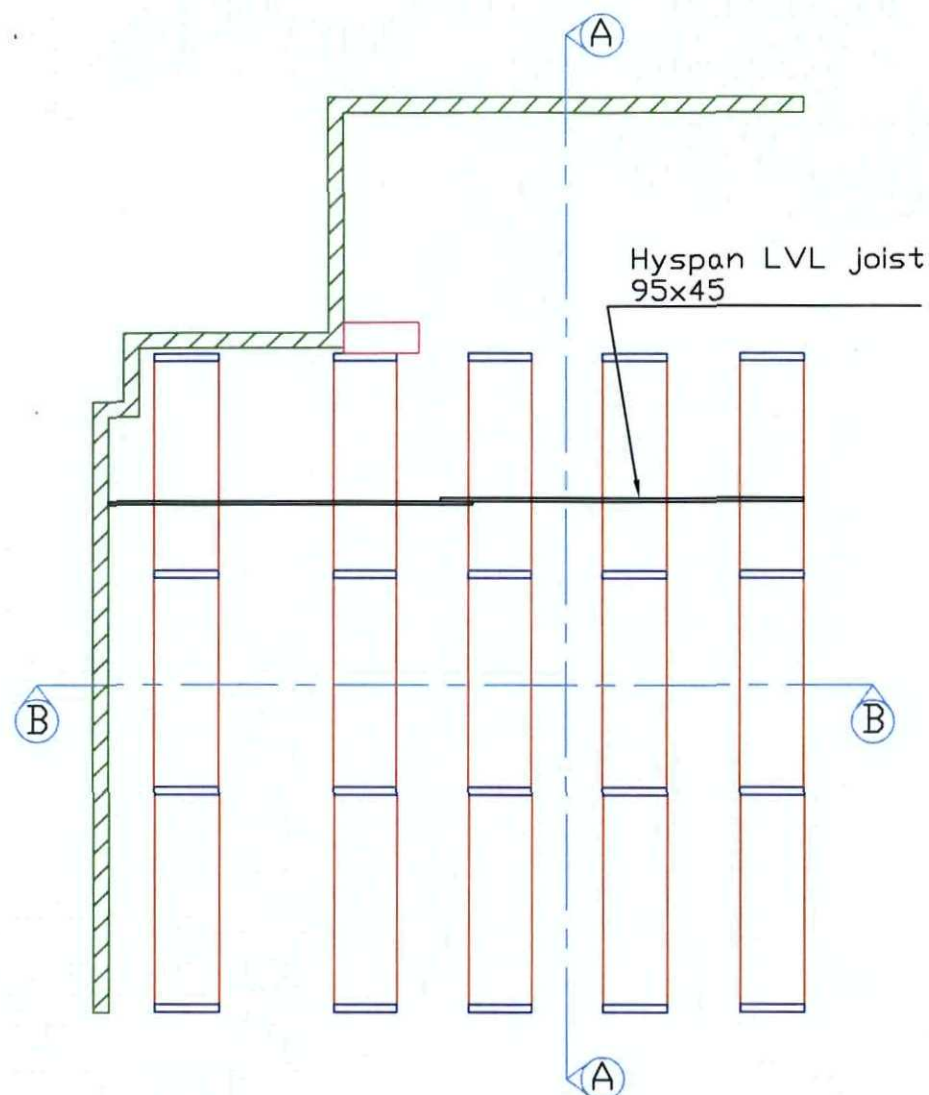


SITE PLAN - GROUND FLOOR

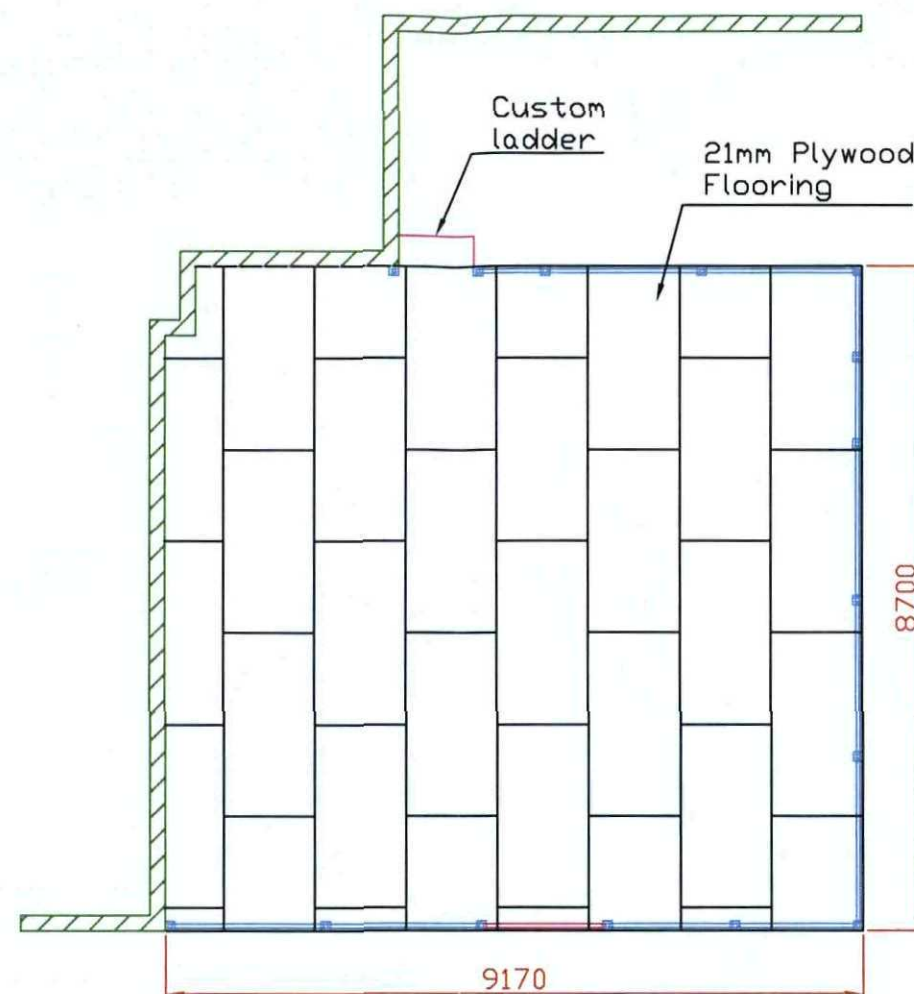


SITE PLAN - FIRST FLOOR

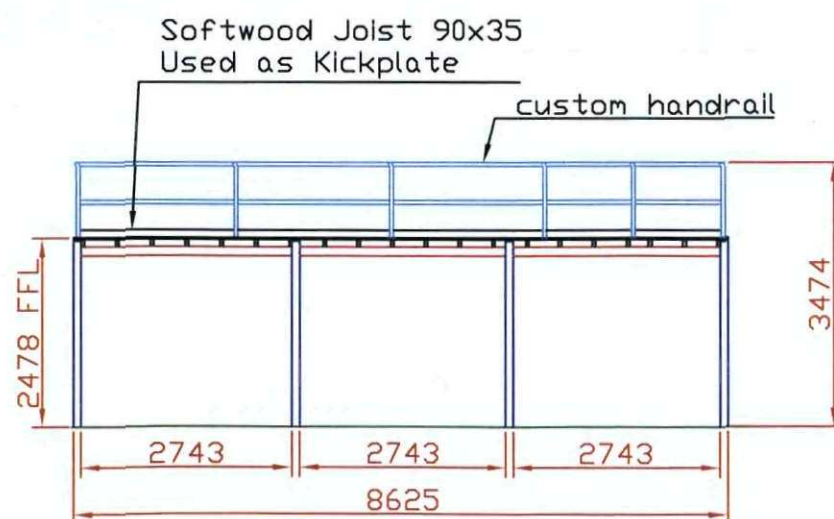

SECTION A-A

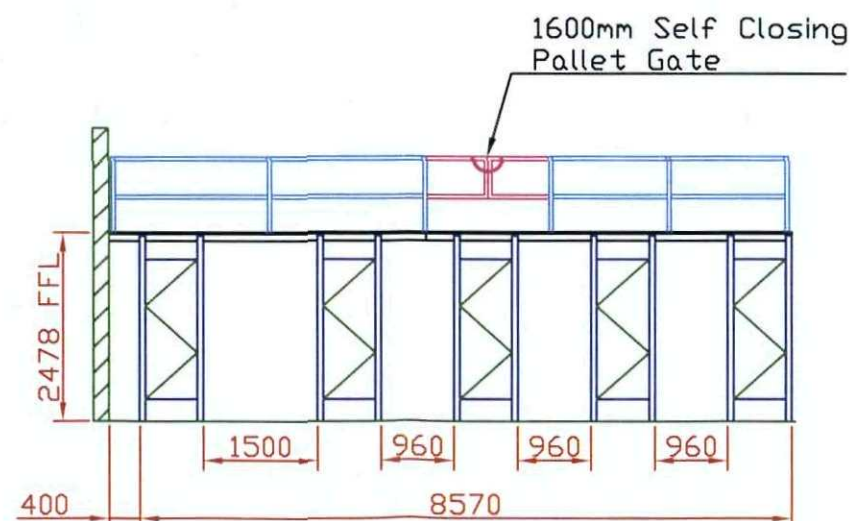


SECTION B-B

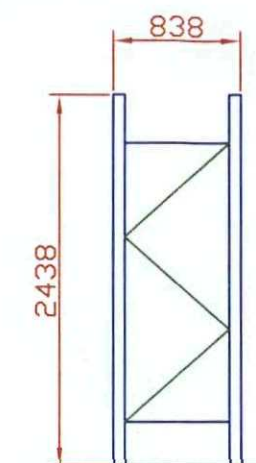

FRAME SCHEDULE 2438x838

- 2 x 2438 90R UPRIGHTS
- 2 x HORIZONTAL BRACES
- 3 x DIAGONAL BRACES
- 2 x BRACING BLOCKS
- 6 x M10x65 BOLT AND NUTS
- 2 x STANDARD B/PLATES
- 4 x M10x16 BOLT AND NUTS

KEYLOCK FRAME ELEVATION
SCL 1:50

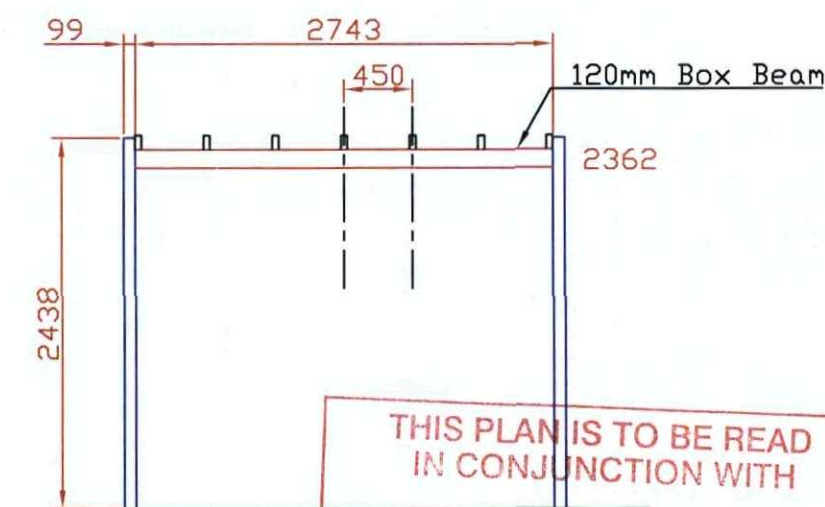



KEYLOCK BAY ELEVATION
SCL 1:50

THIS PLAN IS TO BE READ
IN CONJUNCTION WITH
DA 2010 / -0124
WARRINGAH COUNCIL

NOTES
RSA DESIGNED FOR A MAXIMUM UNIFORMLY
DISTRIBUTED LOAD OF 5.0Kpa

A	ORIGINAL ISSUE	14.04.09	LW	CC
RevNo	Revision note	Date	Signature	Checked

Approved for construction:		Company:ITS		Drawing no.	
Name:		Date:		Reference:PROPOSED LAYOUT	
Drawn by: L.Wright		File name: c:programfiles\autocad\ITS\ITS-01A		Date: 14.10.09	Page: 1 of 1
				Scale A3: 1:100	
 DEXION[®] ALEXANDRIA		DEXION ALEXANDRIA COPYRIGHT RESERVED 1999. THIS DRAWING IS THE PROPERTY OF DEXION ALEXANDRIA. IT MUST NOT BE COPIED WITHOUT PRIOR WRITTEN CONSENT AND MUST BE RETURNED ON REQUEST. THE INFORMATION SHOWN ON IT IS TO BE REGARDED AS CONFIDENTIAL AND MUST NOT BE DISCLOSED TO ANY THIRD PARTY.			
UNIT 7B, 1A HALE STREET BOTANY NSW 2019 Tel: (02) 9319 3120 Fax: (02) 9319 5205					

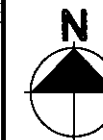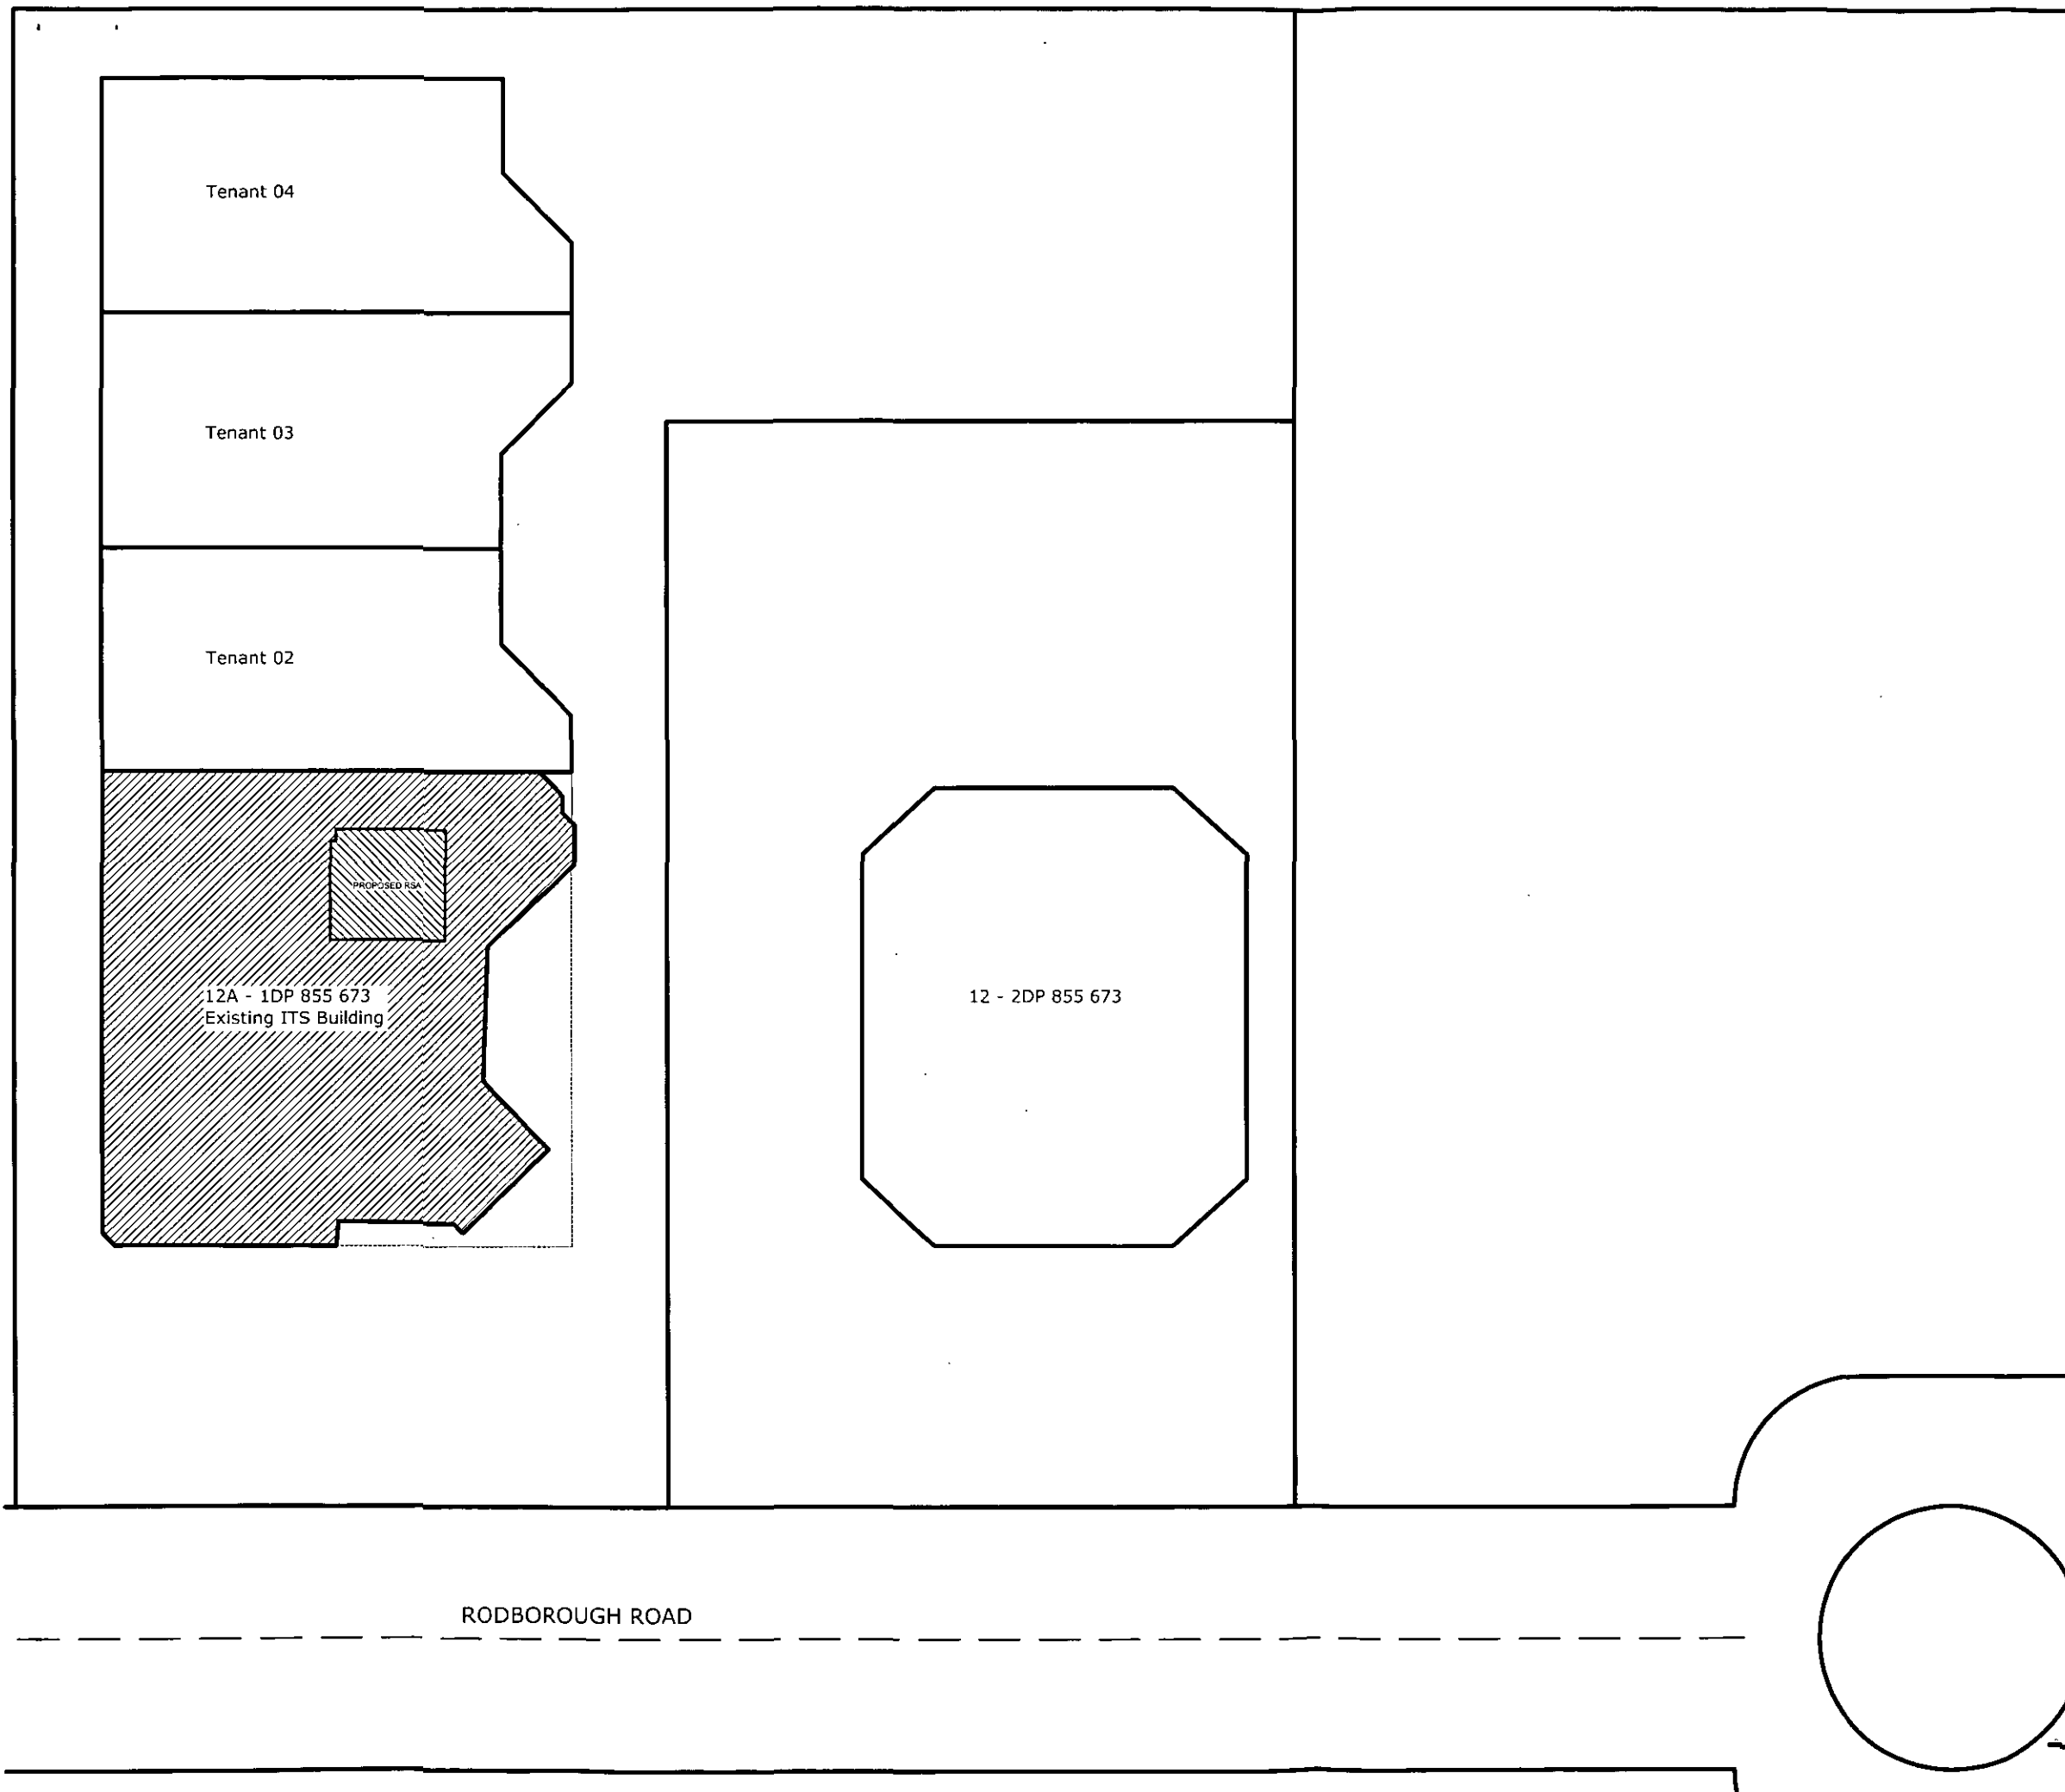

Rev 1 27/10/2009 FOR APPROVAL

REV. DATE DESCRIPTION

SENIOR PROJECTS TEAM

PHONE

THIS PLAN IS TO BE READ
IN CONJUNCTION WITH
DA 2010 / -01241
WARRINGAH COUNCIL

PROJECT

ITS MEZZANINE FLOOR

Development Application For Place of
Public Entertainment

CLIENT

ITS
12A Rodborough Road
Frenchs Forest - NSW

DRAWING

SITE PLAN

PROJECT NO. DRAWING NO. REVISION

FM 0349 SP01 01

SCALE @ A3 DATE DRAWN / CHECK





1/500 24/11/2009 N.B.



Unit 7/54 Chegwyn Street
Botany
NSW - 2019 - Australia

Phone +61 2 9695 1925
Facsimile +61 2 9666 3741
sdesouza@australism.com.au

RODBOROUGH ROAD FACADE

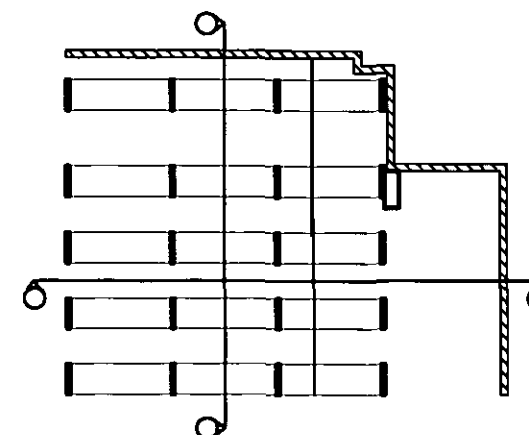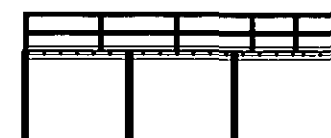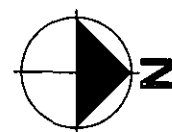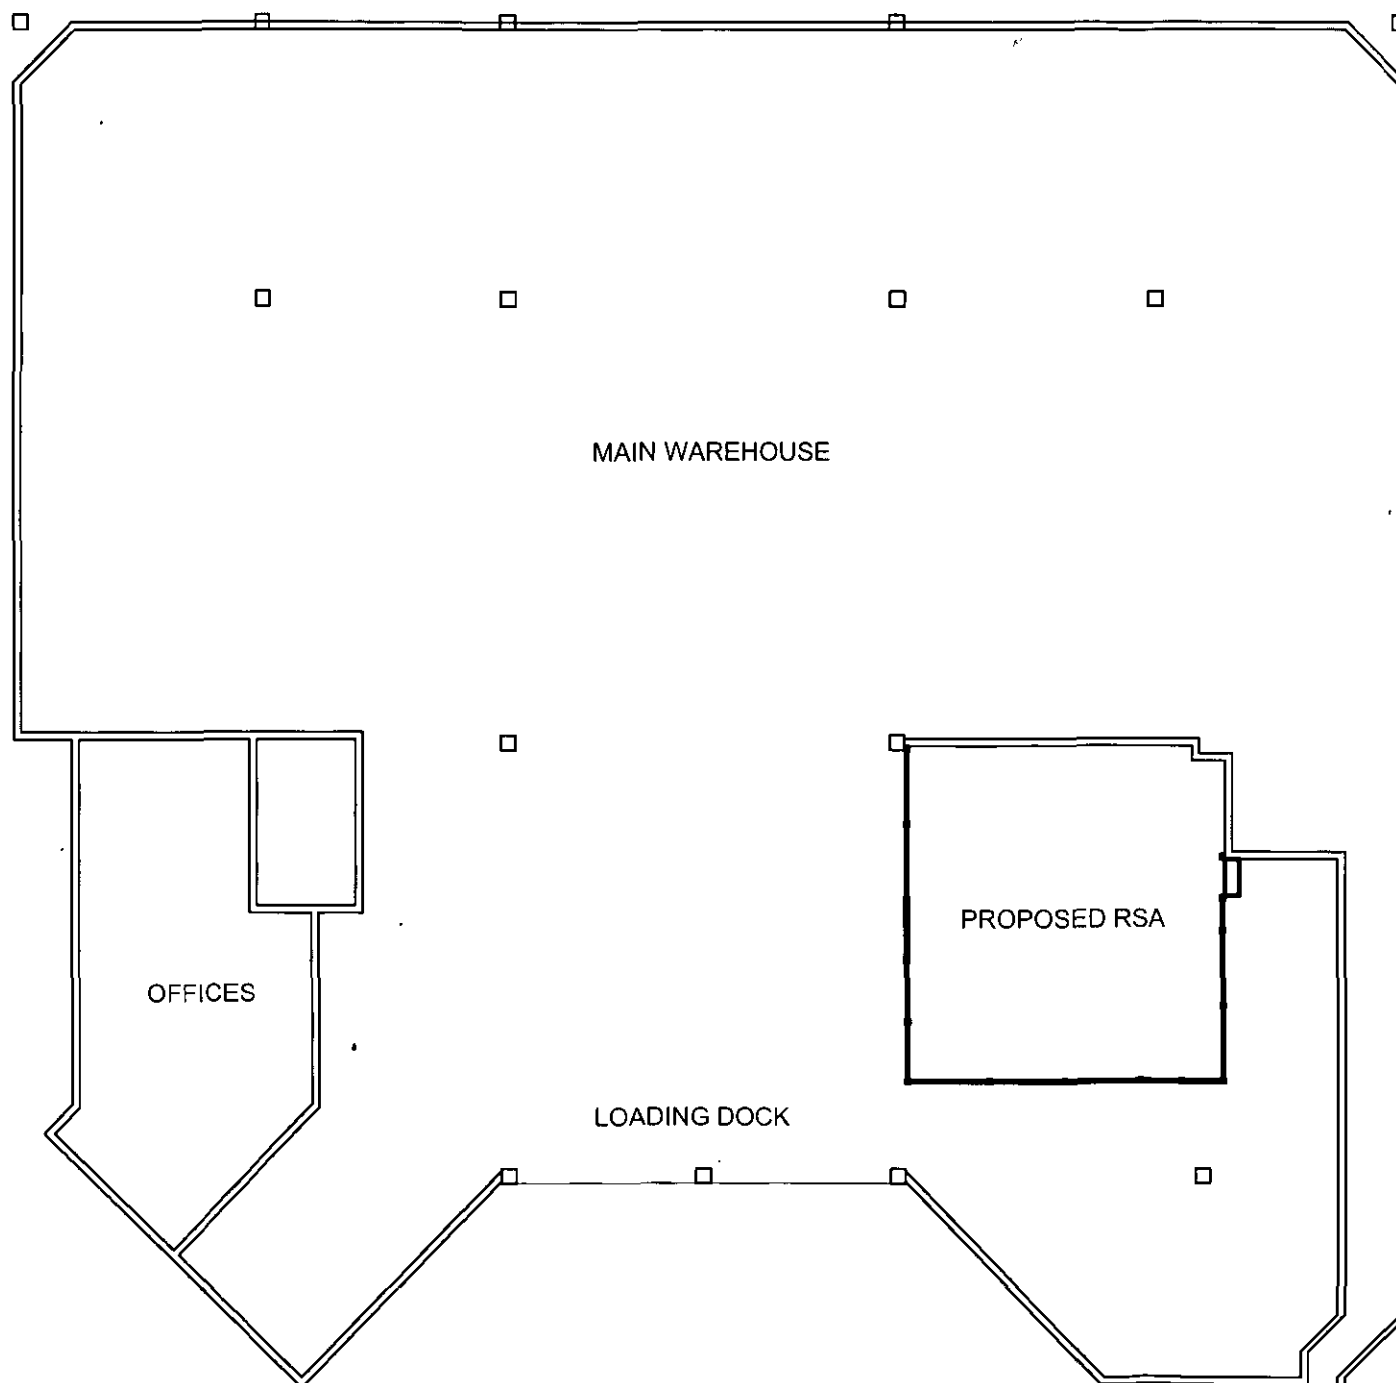

Rev 1	27/10/2009	FOR APPROVAL
REV.	DATE	DESCRIPTION
SENIOR PROJECTS TEAM		PHONE

THIS PLAN IS TO BE READ
IN CONJUNCTION WITH
DA 2010 / -01241
WARRINGAH COUNCIL

ITS MEZZANINE FLOOR
Development Application For Place of
Public Entertainment

CLIENT
ITS
12A Rodborough Road
Frenchs Forest - NSW

DRAWING
ITS BUILDING
GROUND FLOOR & MEZZANINE

PROJECT NO.	DRAWING NO.	REVISION
FM 0349	GM01	01
SCALE @ A3	DATE	DRAWN / CHECK
1/200	24/11/2009	N.B.

Australis
facilities management
Unit 7/54 Chegwyn Street
Botany
NSW - 2019 - Australia

Phone +61 2 9695 1925
Facsimile +61 2 9666 3741
sdesouza@australisfm.com.au

01 02 03 04 05 06