



N  
T  
N

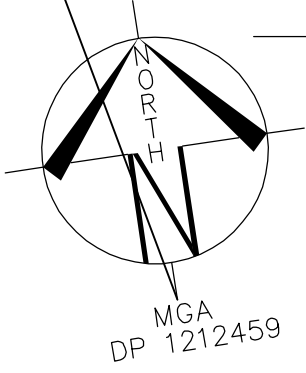

**LOT 204**  
**D.P: 1212459**  
**L.G.A: Northern Beaches**

**SITING HAS BEEN COMPLETED**  
**IN ACCORDANCE WITH**  
**WARRIEWOOD VALLEY URBAN**  
**RELEASE**

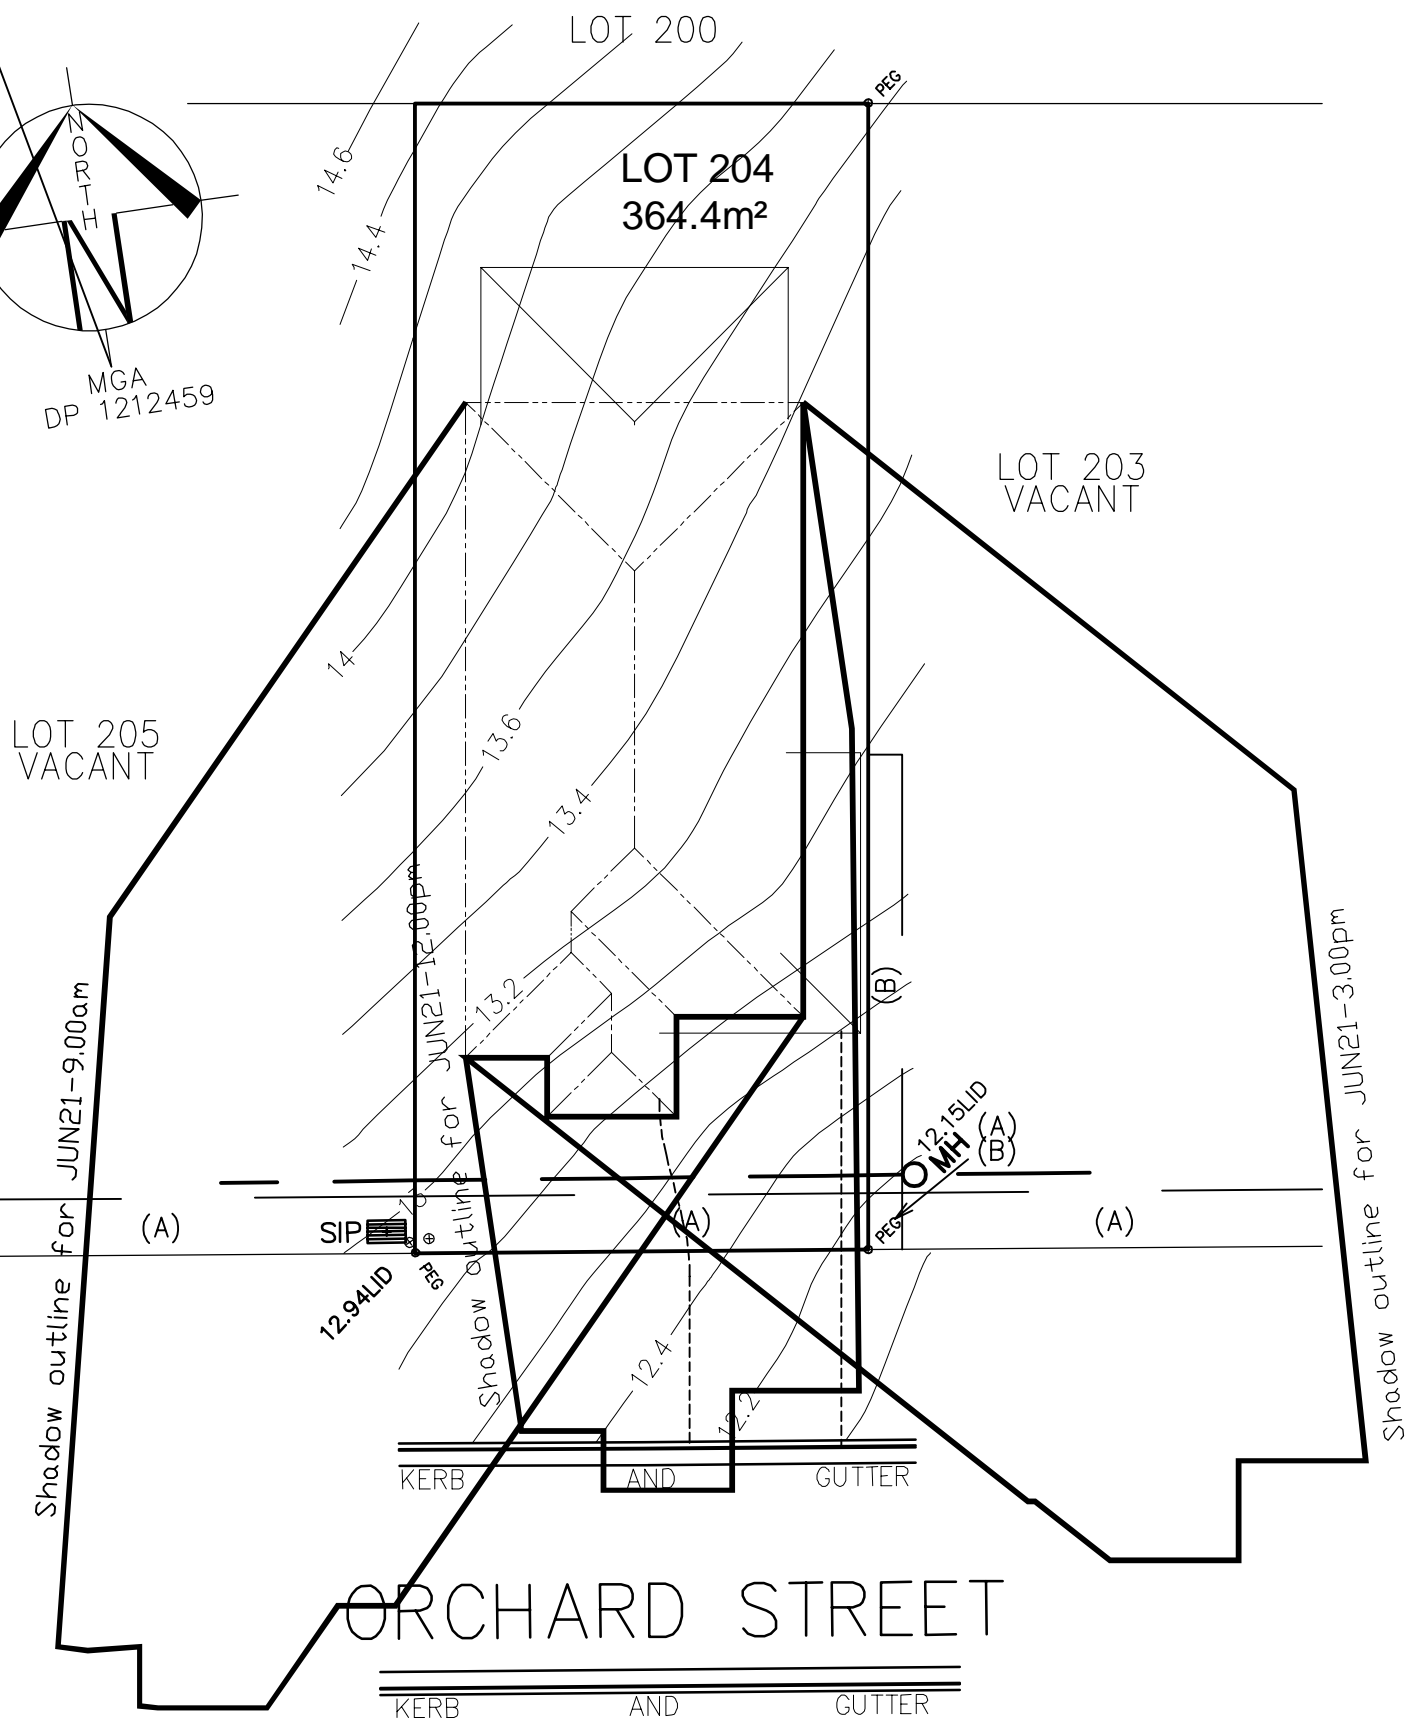

**SHADOW DIAGRAM @ 21st JUNE**

- SHADOW CAST AT 9.00am ON JUNE 21st
- SHADOW CAST AT 12.00pm ON JUNE 21st
- SHADOW CAST AT 3.00pm ON JUNE 21st

CLIENT'S SIGNATURE: \_\_\_\_\_ DATE: \_\_\_\_\_

**ClarendonHomes**  
BL No. 2298C  
 ABN 18 003 892 706  
 Clarendon Homes (NSW) P/L  
 21 Solent Circuit, Baulkham Hills NSW 2153  
 T: (02) 8854 5000

© ALL RIGHTS RESERVED  
 This plan is the property of  
 CLARENDON HOMES (NSW) P/L  
 Any copying or altering  
 of the drawing shall not be  
 undertaken without written  
 permission from  
 CLARENDON HOMES (NSW) P/L  
 # DIMENSIONS TO BE READ IN  
 THIS DIRECTION

PRODUCT:  
**PADDINGTON 29 MKII**  
 Chisholm  
 R/H Garage  
 Sapphire Specification

CLIENT:  
**Mr FAINBAUM**  
**Mrs MORIKI**  
 SITE ADDRESS:  
 Lot 204, No.8  
 ORCHARD STREET  
 WARRIEWOOD 2100

CONSTRUCTION DRAWINGS			
DRAWN: PG.	DATE: 26.09.16	Rev: L	
RATIO @ A3: 1:200	CHECKED: M.P		
SHEET: 23	JOB No: 29911591	NSW	