




Material	Colour on Plans
Timber	Yellow
Demolition	Orange
Roof Tiles	Light Red
Paving (tiles, terracota)	Light Red
Internal Tiles	Purple
Brick	Red
Steel - galvanized iron	Dark Blue
Aluminium	Dark Blue
Glass and Glass bricks	Light Blue
Concrete	Dark Green
Fibre cement sheets / cement render	Light Green
Sandstone and other natural stone	Light Green
Earth	Light Brown
Marble	Mauve
Bituminous Products	Grey

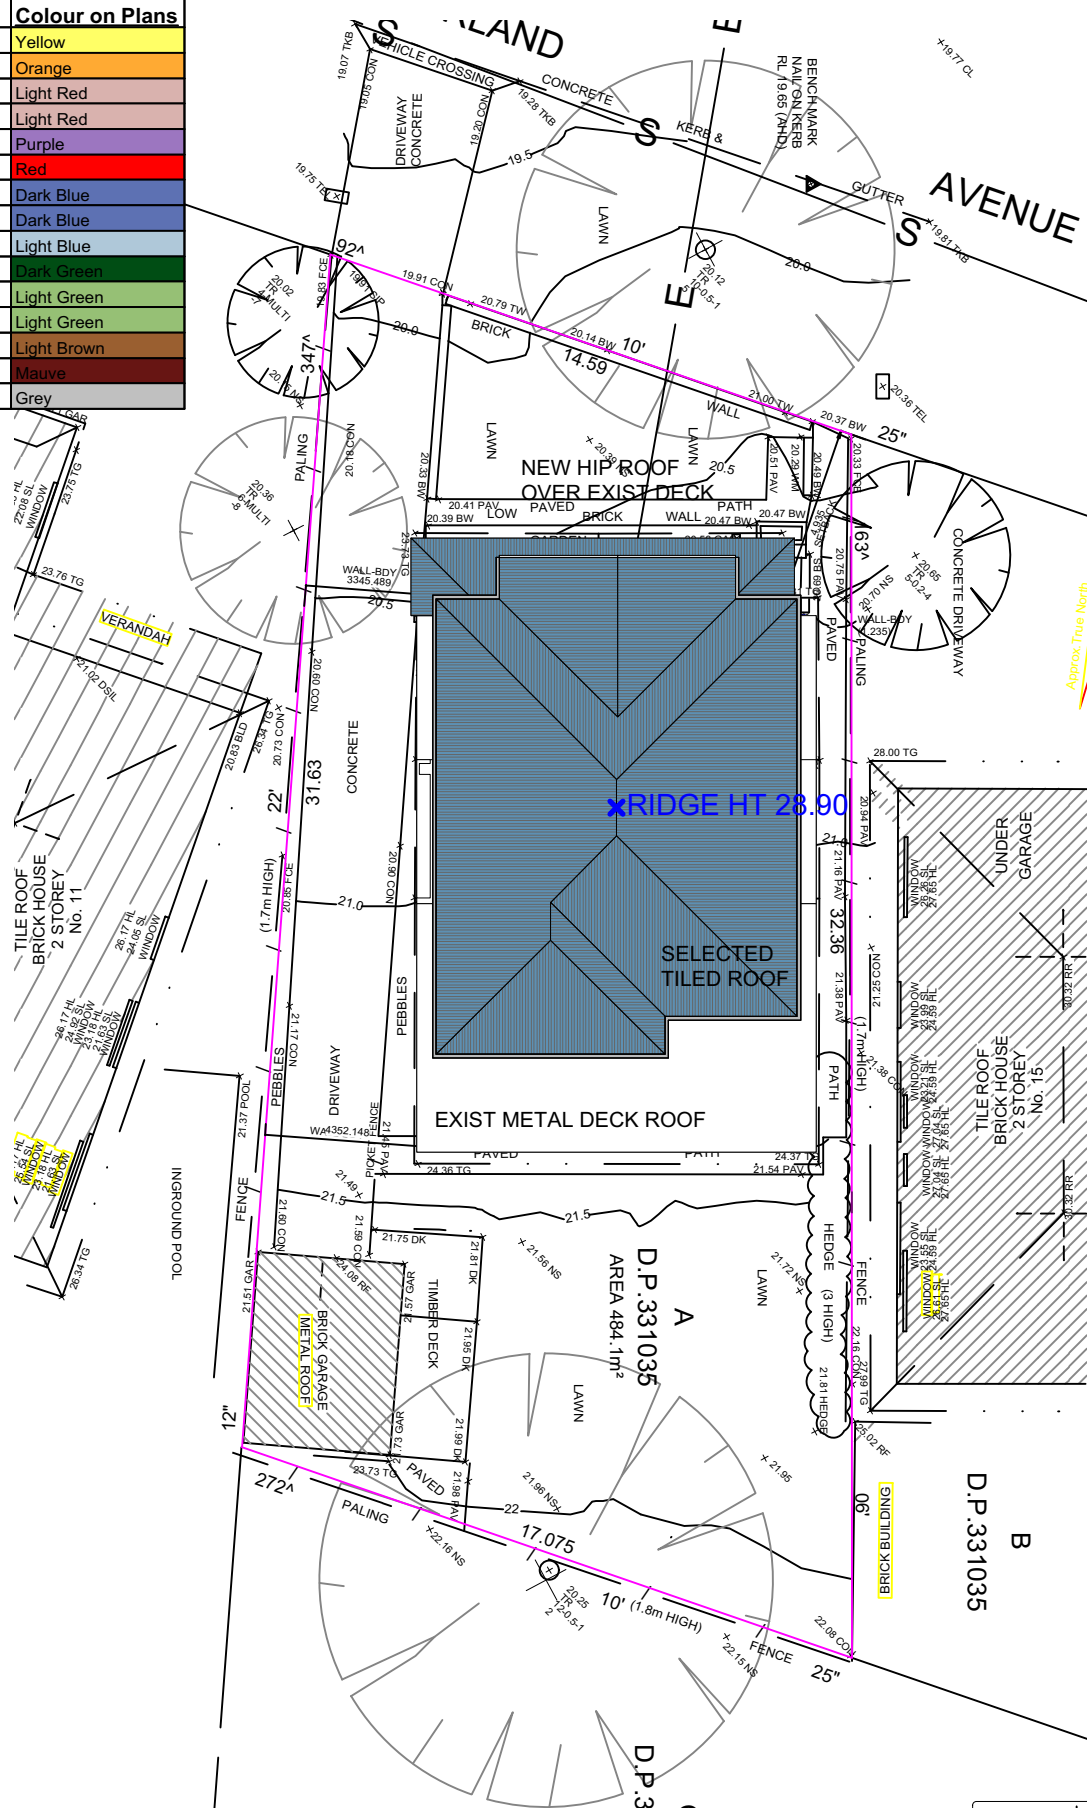


1 Site Plan

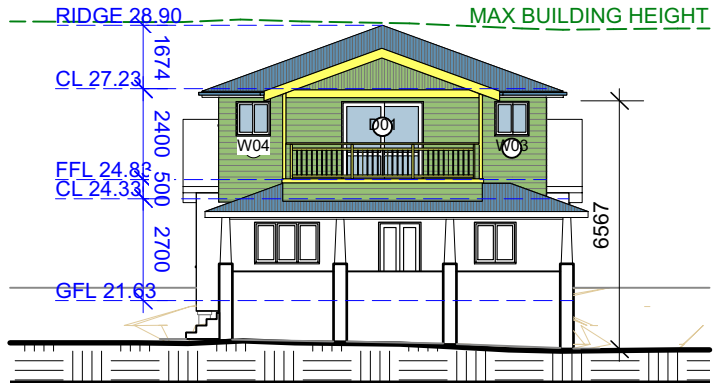


2 North Elevation

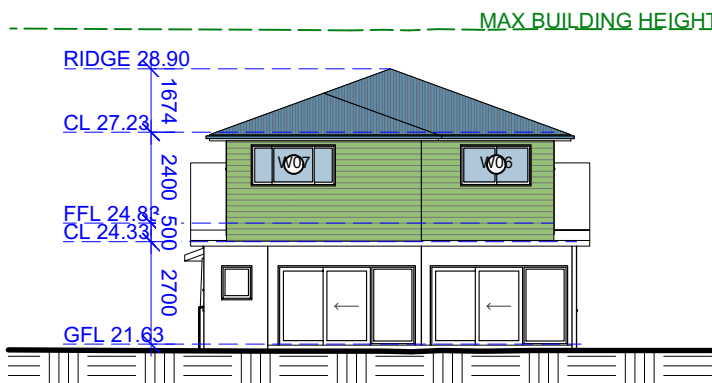

3 South Elevation

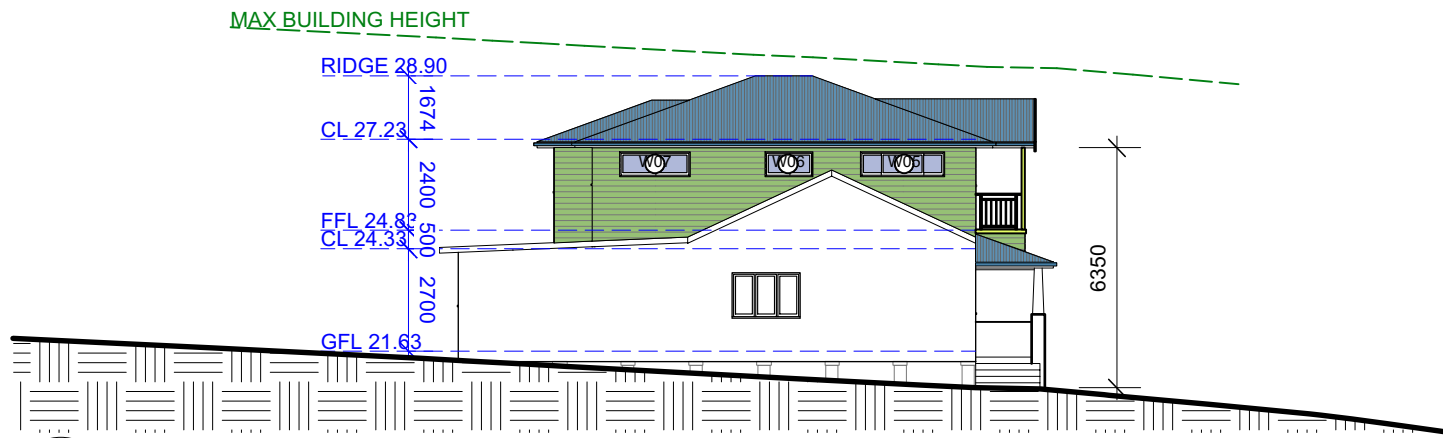

4 East Elevation

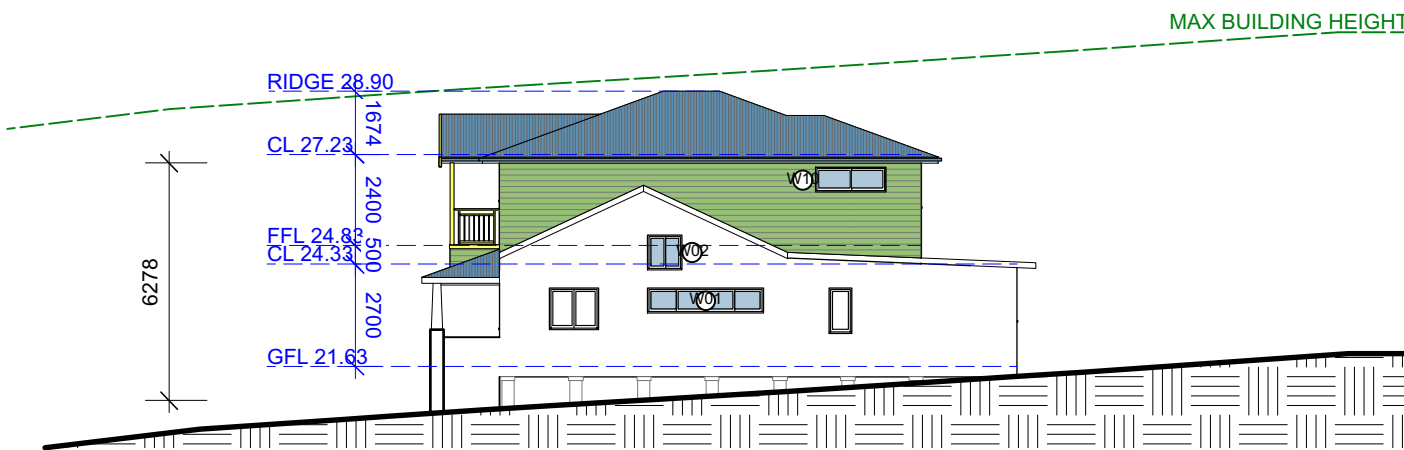

5 West Elevation