


No.	Date	Description	Ver.	Appr.
A	4.7.08	BUILDING LAYOUTS REVISED TO SUIT NEW DA		SETB
B	2.7.09	PLAN REVISED, SECTION TAG ADDED.		SETB
C	02.09.14	BUILDING LAYOUT REVISED TO SUIT S96, SEA WALL ADDED.		SETB
D	13.09.18	STAGING ADDED		SETB
E	09.04.21	SEAWALL UPDATED		SETB

Architect	BONUS + ASSOCIATES ARCHITECTS 597 DARLING STREET ROZELLE NSW 2039
Woolacotts.	CONSULTING ENGINEERS T +61 2 8241 9901 www.woolacotts.com.au Ground Floor, 12a Brown Street, Chatswood, NSW 2067 This drawing is copyright and must not be used, reproduced or copied wholly or in part without written permission of Woolacotts Consulting Engineers Pty Ltd
ALTERATIONS AND ADDITIONS 1184-1186 PITTWATER ROAD NARRABEEN, NSW 2101	CONSTRUCTION MANAGEMENT PLAN

Date	SEPTEMBER 2006	Approved	SETB 18.09.06	Verified	JC 18.09.06
Scale @ A1	1:100	Job number	18-183	Drawing number	CM1
Amendment	E				

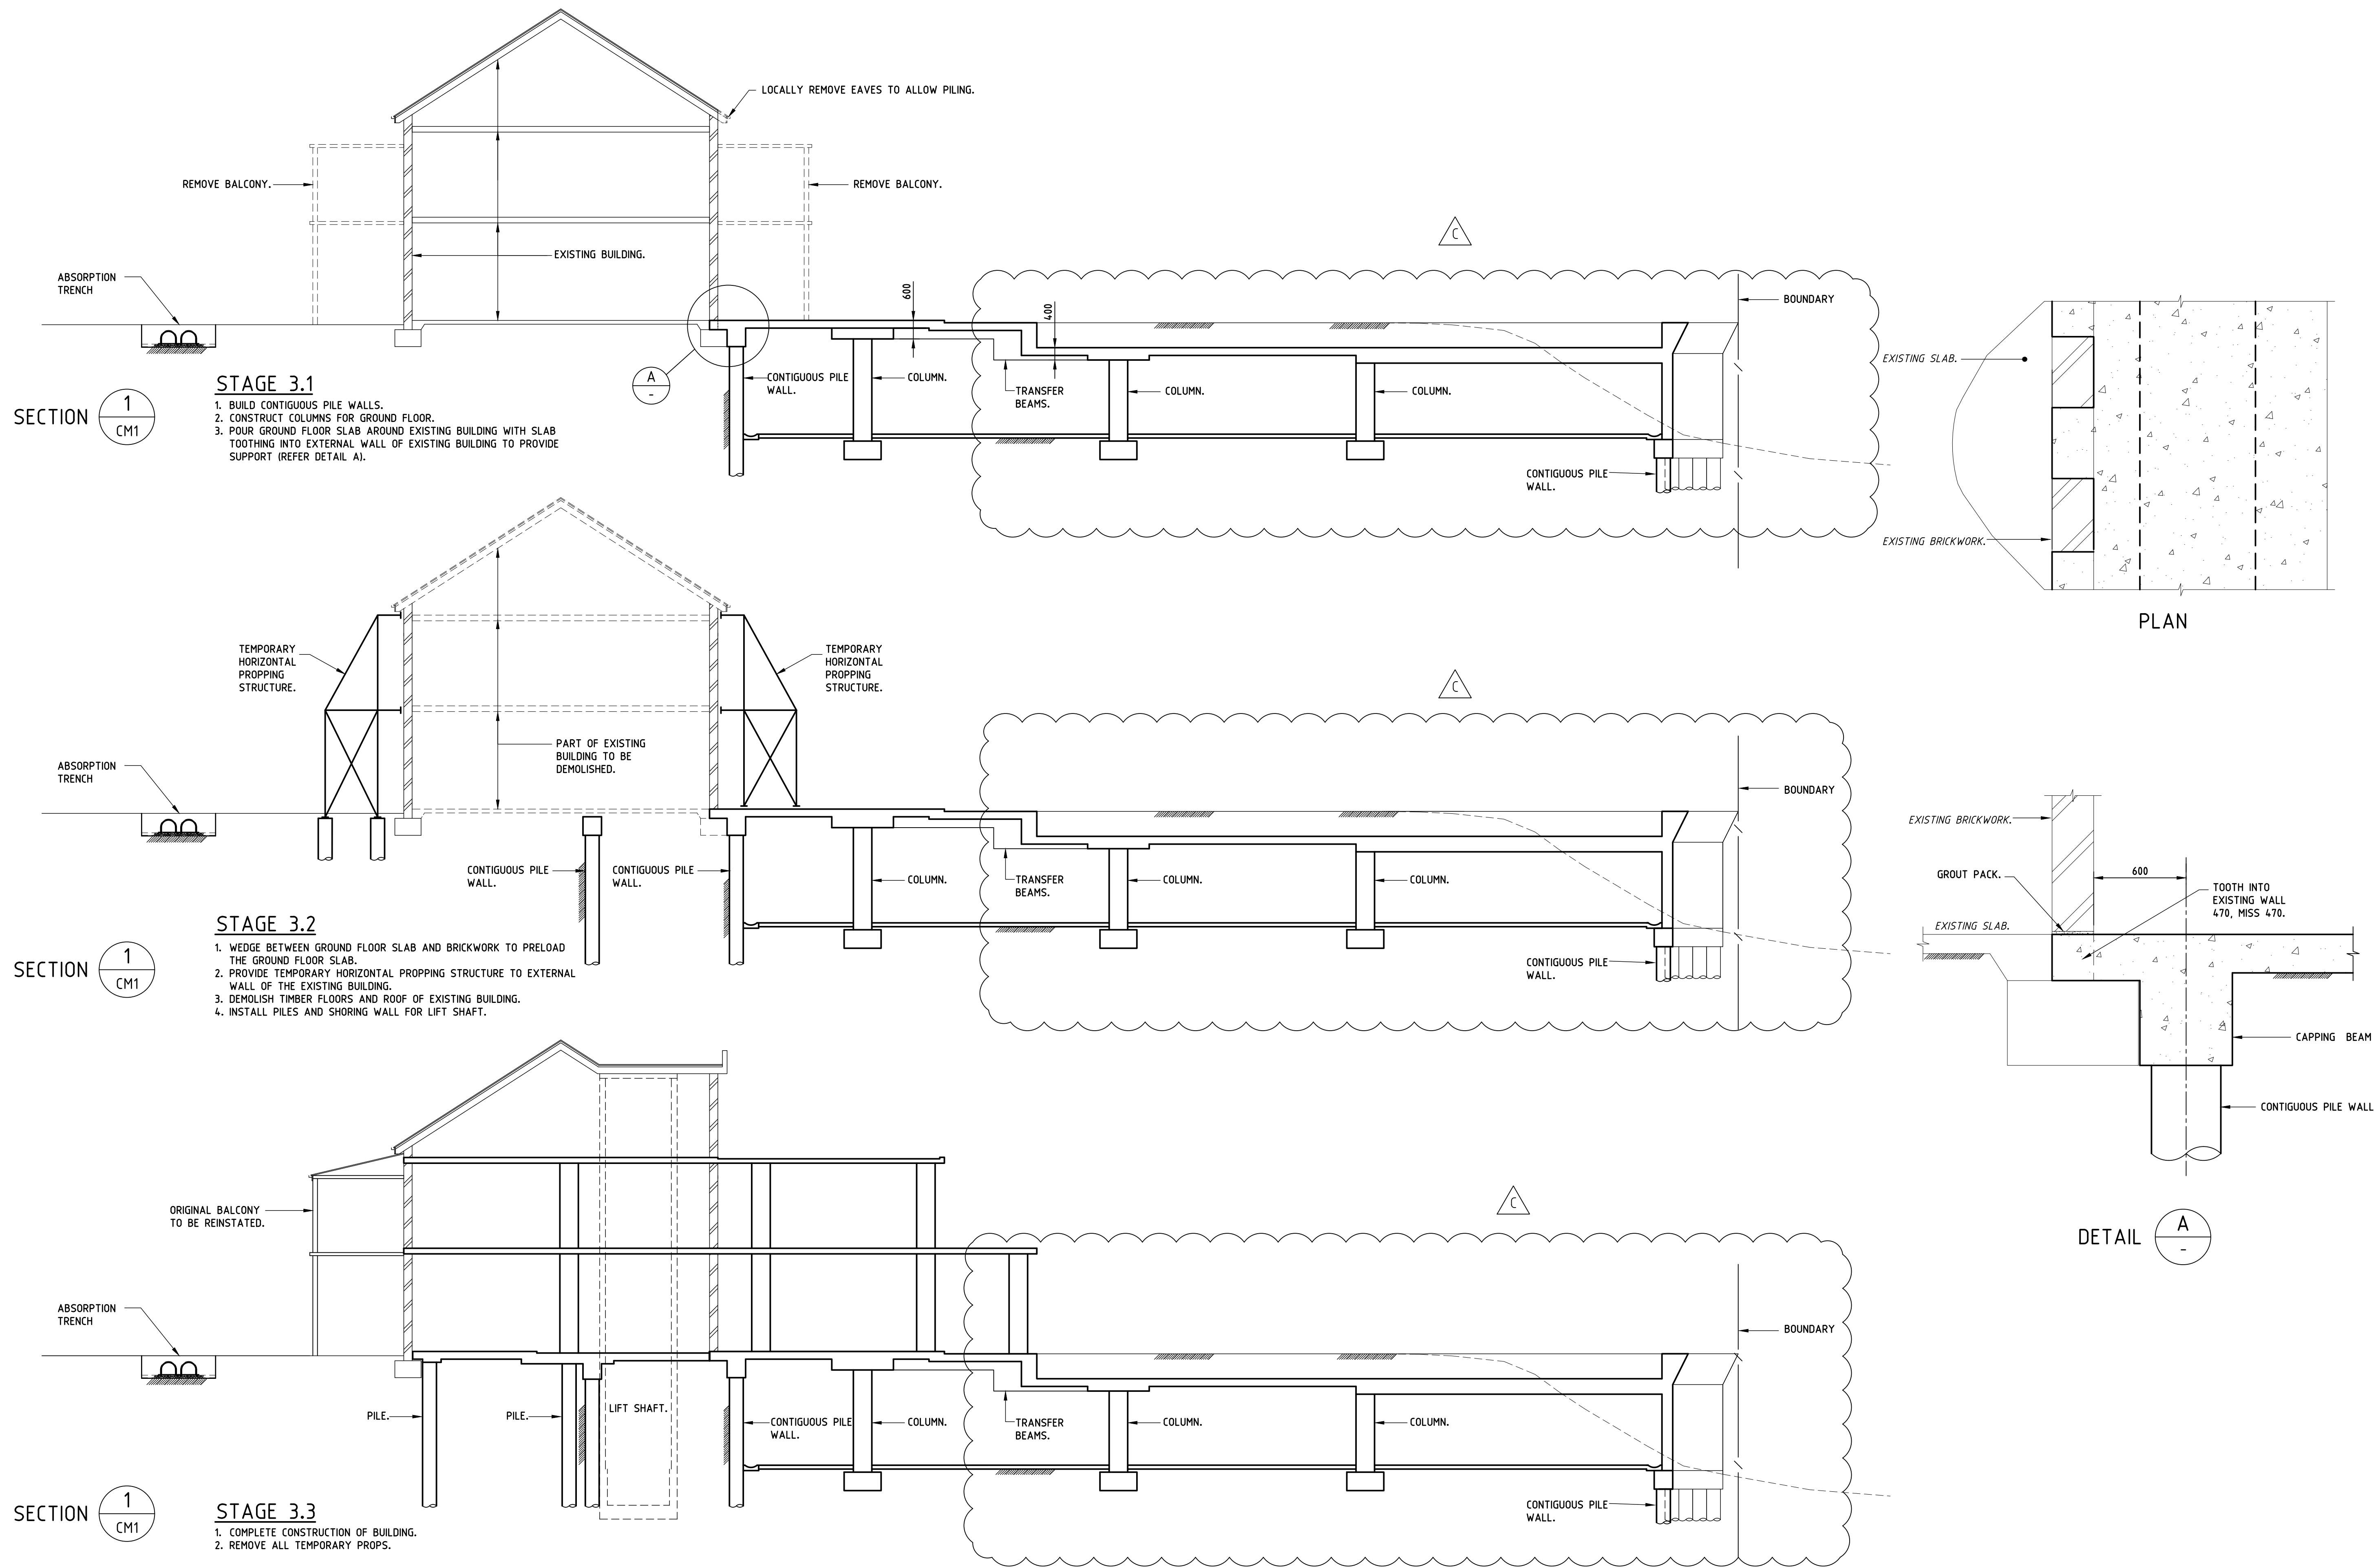

No.	Date	Description	Ver.	Appr.
A	02.09.14	SECTIONS REVISED TO SUIT S96, SEA WALL ADDED.		SETB
B	13.09.18	STAGING NUMBERING CHANGED		SETB
C	09.04.21	SECTIONS UPDATED		SETB

Architect
BONUS + ASSOCIATES ARCHITECTS
597 DARLING STREET
ROZELLE NSW 2039

Woolacotts.
CONSULTING ENGINEERS

T +61 2 8241 9900 | www.woolacotts.com.au
Ground Floor, 12a Brown Street, Chatswood, NSW 2067
This drawing is copyright and must not be used, reproduced or copied wholly or in part without written permission of Woolacotts Consulting Engineers Pty Ltd

ALTERATIONS AND ADDITIONS
1184-1186 PITTWATER ROAD
NARRABEEN, NSW 2101

CONSTRUCTION MANAGEMENT
SECTIONS

Date JULY 2009

Scale @ A1 1:100

Job number

18-183

Approved

SETB
02.07.09

Drawing number

CM2

Verified

JC
02.07.09

Amendment

C