
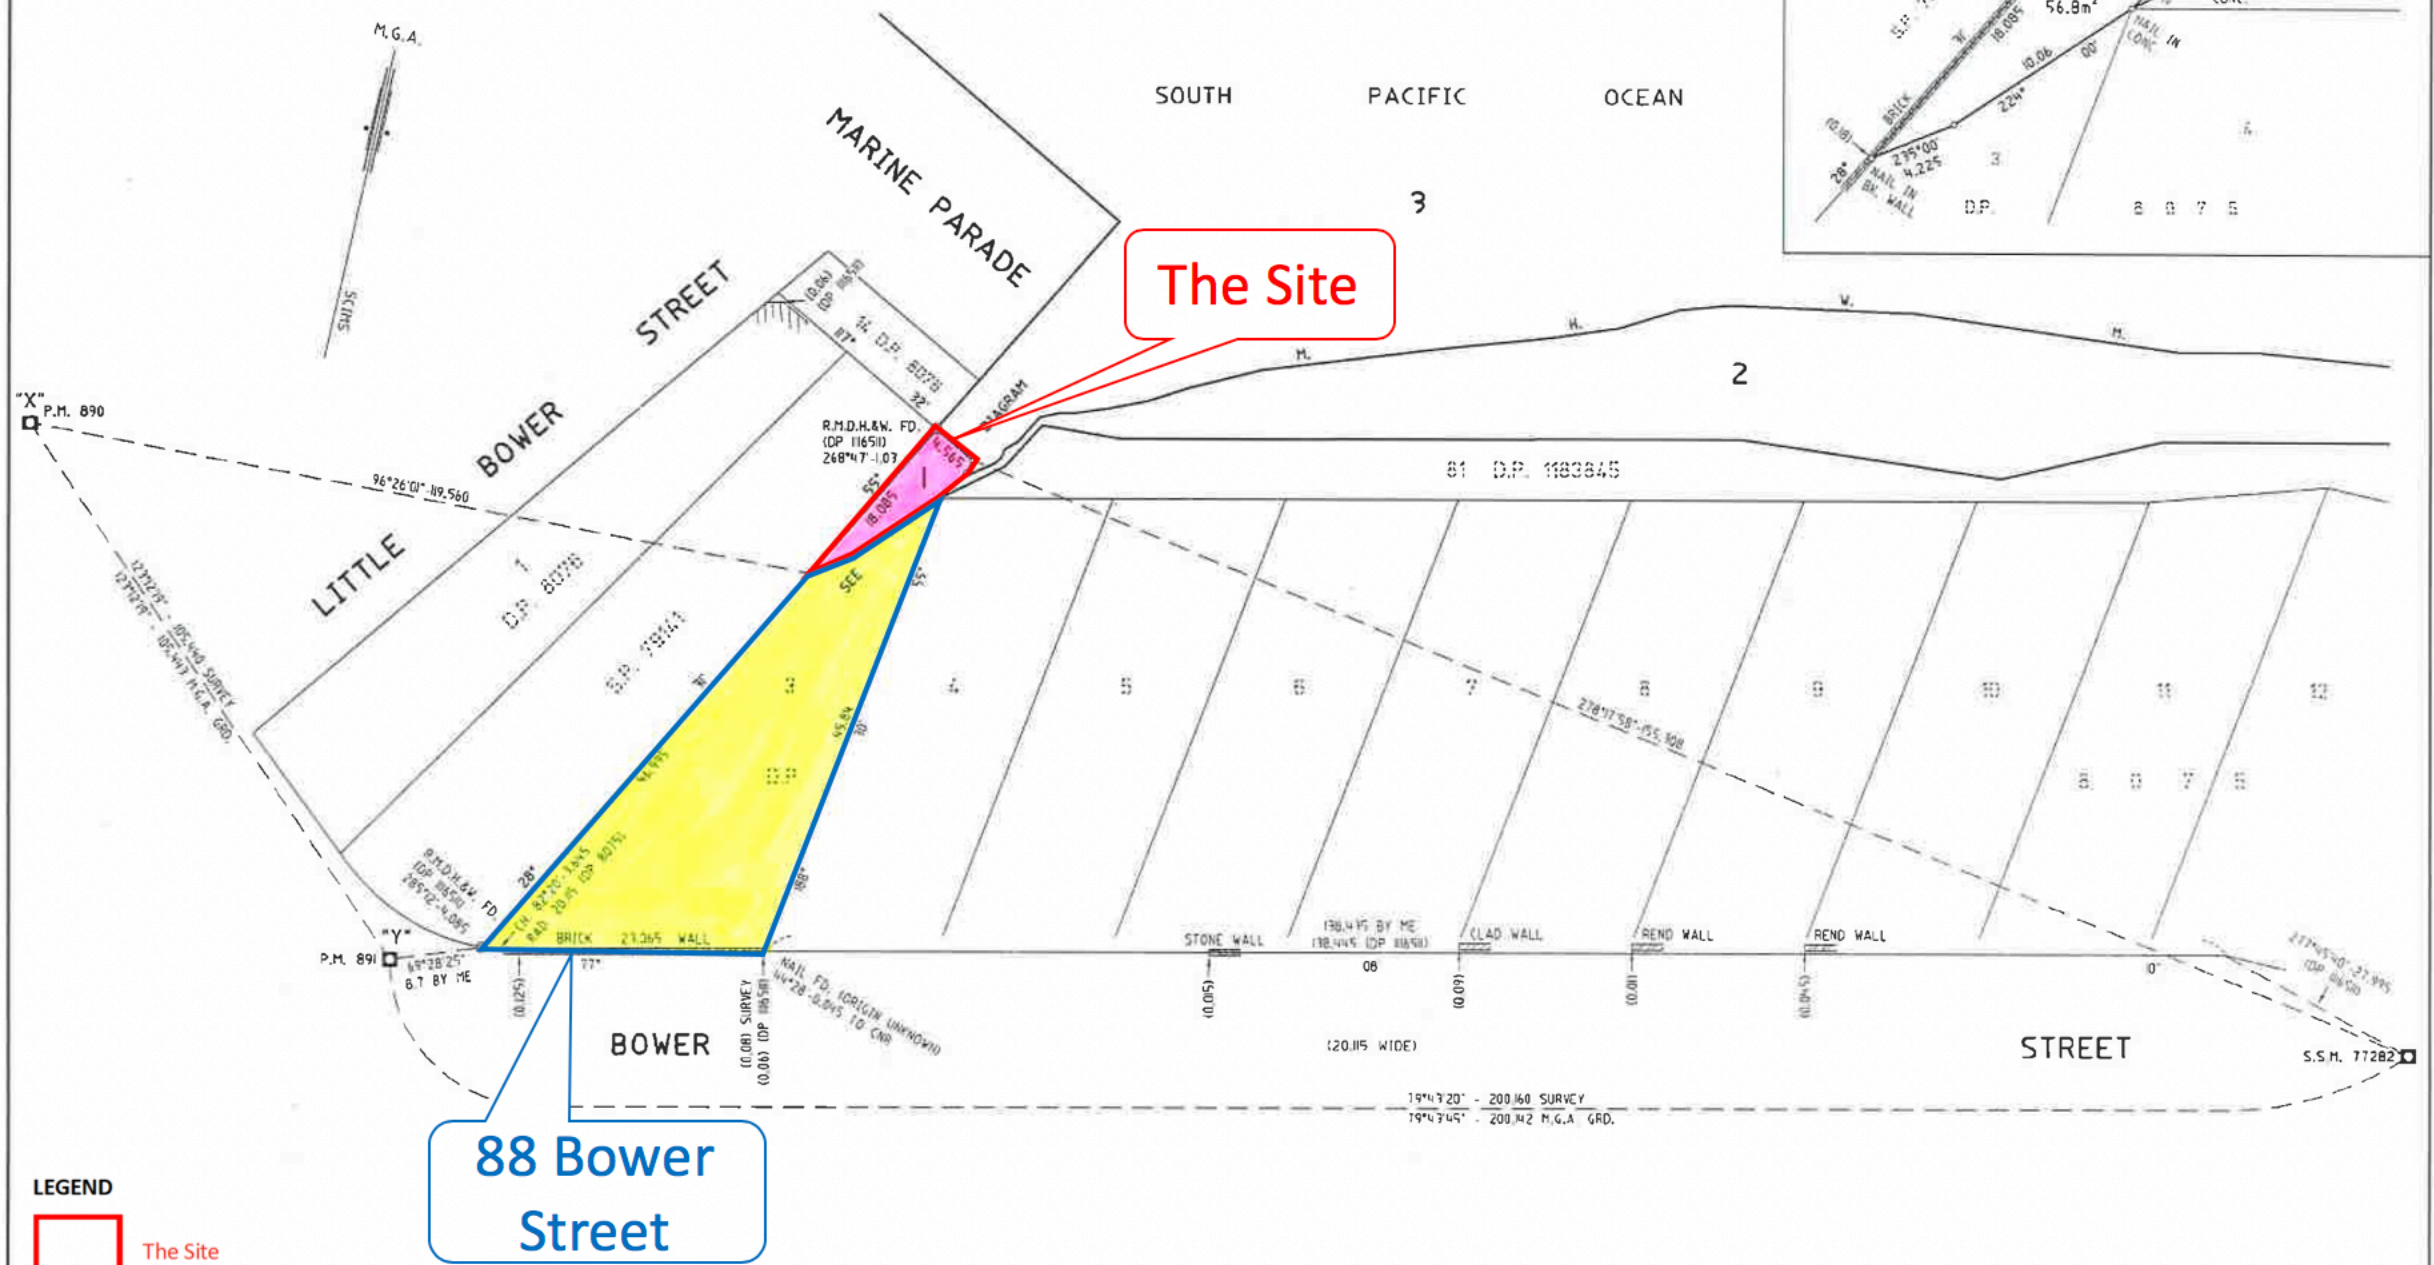


MARK	M.G.A. CO-ORDINATES		CLASS	ORDER	METHOD	STATE
	EASTING	NORTHING				
P.M. 890	741 928.725	6 258 597.800	B	2	FROM SCIMS	FOUND
P.M. 891	742 016.942	6 258 540.081	C	3	FROM SCIMS	FOUND
S.S.M. 77282	742 213.855	6 258 575.743	C	3	FROM SCIMS	FOUND

DATE OF SCIMS COORDINATES 27-03-2018 M.G.A. ZONE: 56 M.G.A. DATUM: GDA94
COMBINED SCALE FACTOR = 0.999901

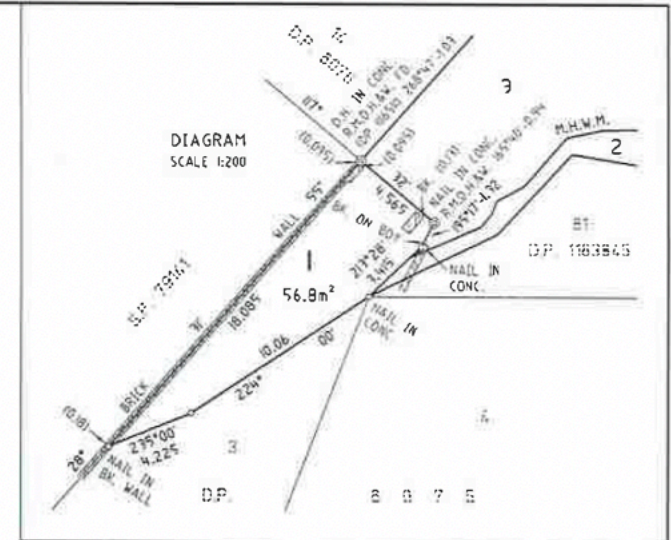

LEGEND
 The Site
 88 Bower Street

Req:R921221 /Doc:DP 1244511 F /Rev:13-Jul-2018 /Sts:SC.OK /Pgs:ALL /Prt:16-Jul-2018 09:40 /Seq:2 of 4
Ref: /Src:0

SURVEYOR Name: WARREN L. BEE Date: 11-04-2018 Reference: 15700 2018M7100(440) PARTIAL SURVEY	PLAN OF SUBDIVISION OF LOT 7338 IN D.P. 1154560 & LOT 7336 IN D.P. 1153371	L.G.A: NORTHERN BEACHES Locality: MANLY Reduction Ratio: 1:400 Lengths are in metres	REGISTERED 13.7.2018 DP1244511
--	---	---	---