




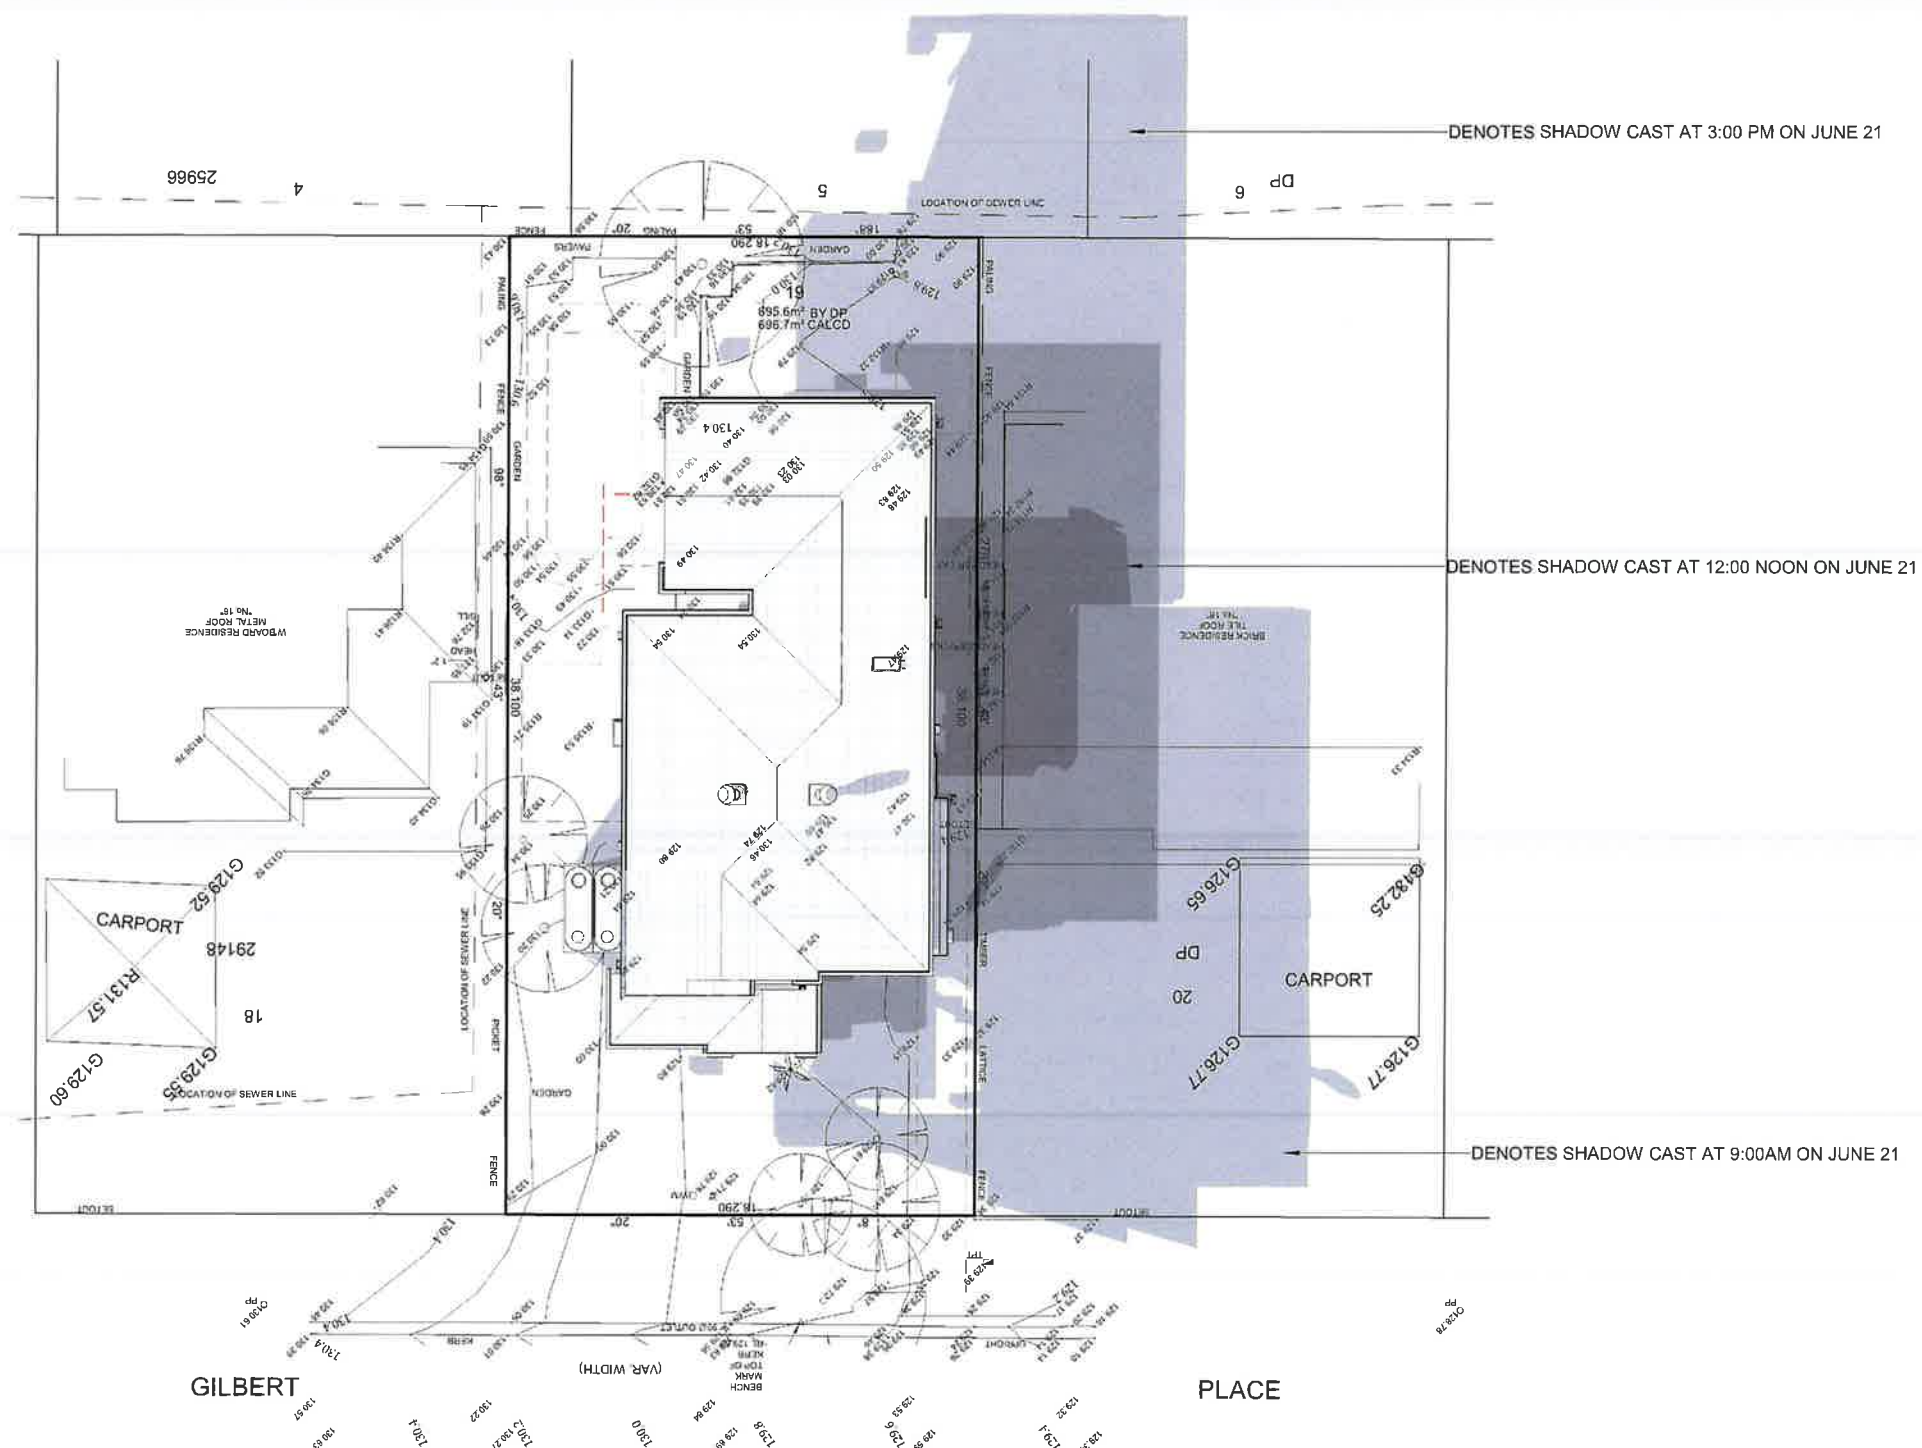

LOT No.: 19
DEPOSITED PLAN: 29148
COUNCIL / LGA: NORTHERN BEACHES
SLAB CLASS: M
WIND SPEED: N I

TRUE NORTH

SHADOW @ JUNE 21

METRICON HOMES OWNS COPYRIGHT IN THIS DRAWING. UNAUTHORISED USE, REPRODUCTION OR ADAPTATION IS FORBIDDEN AND WILL BE PROSECUTED.

SIGNATURE
BY METRICON

BAYVILLE 48
Bayville Facade



Built E, Level 4, 12 Lorrington Dr, Baulkham Hills NSW 2153
P.O. Box 7510, Liverpool Business Park NSW 2153
Tel: 02 8387 8000 Fax: 02 8339 5331
Contractor Licence No. 174 639
A.C.N. 005 108 752 www.metricon.com.au

© COPYRIGHT Ideas and the concepts contained within all drawings and documents are the sole property of Metricon Homes NSW Pty Ltd

OWNER
MR & MRS WALLER
ADDRESS
LOT 19 No. 17 GILBERT PLACE,
FRENCHS FOREST

CONTRACT PLANS

JOB No.: 699571

DATE: 25.03.19	DRWN: BZ	SHEET:
SCALE: 1:200	REVISION: E	2C of 7