
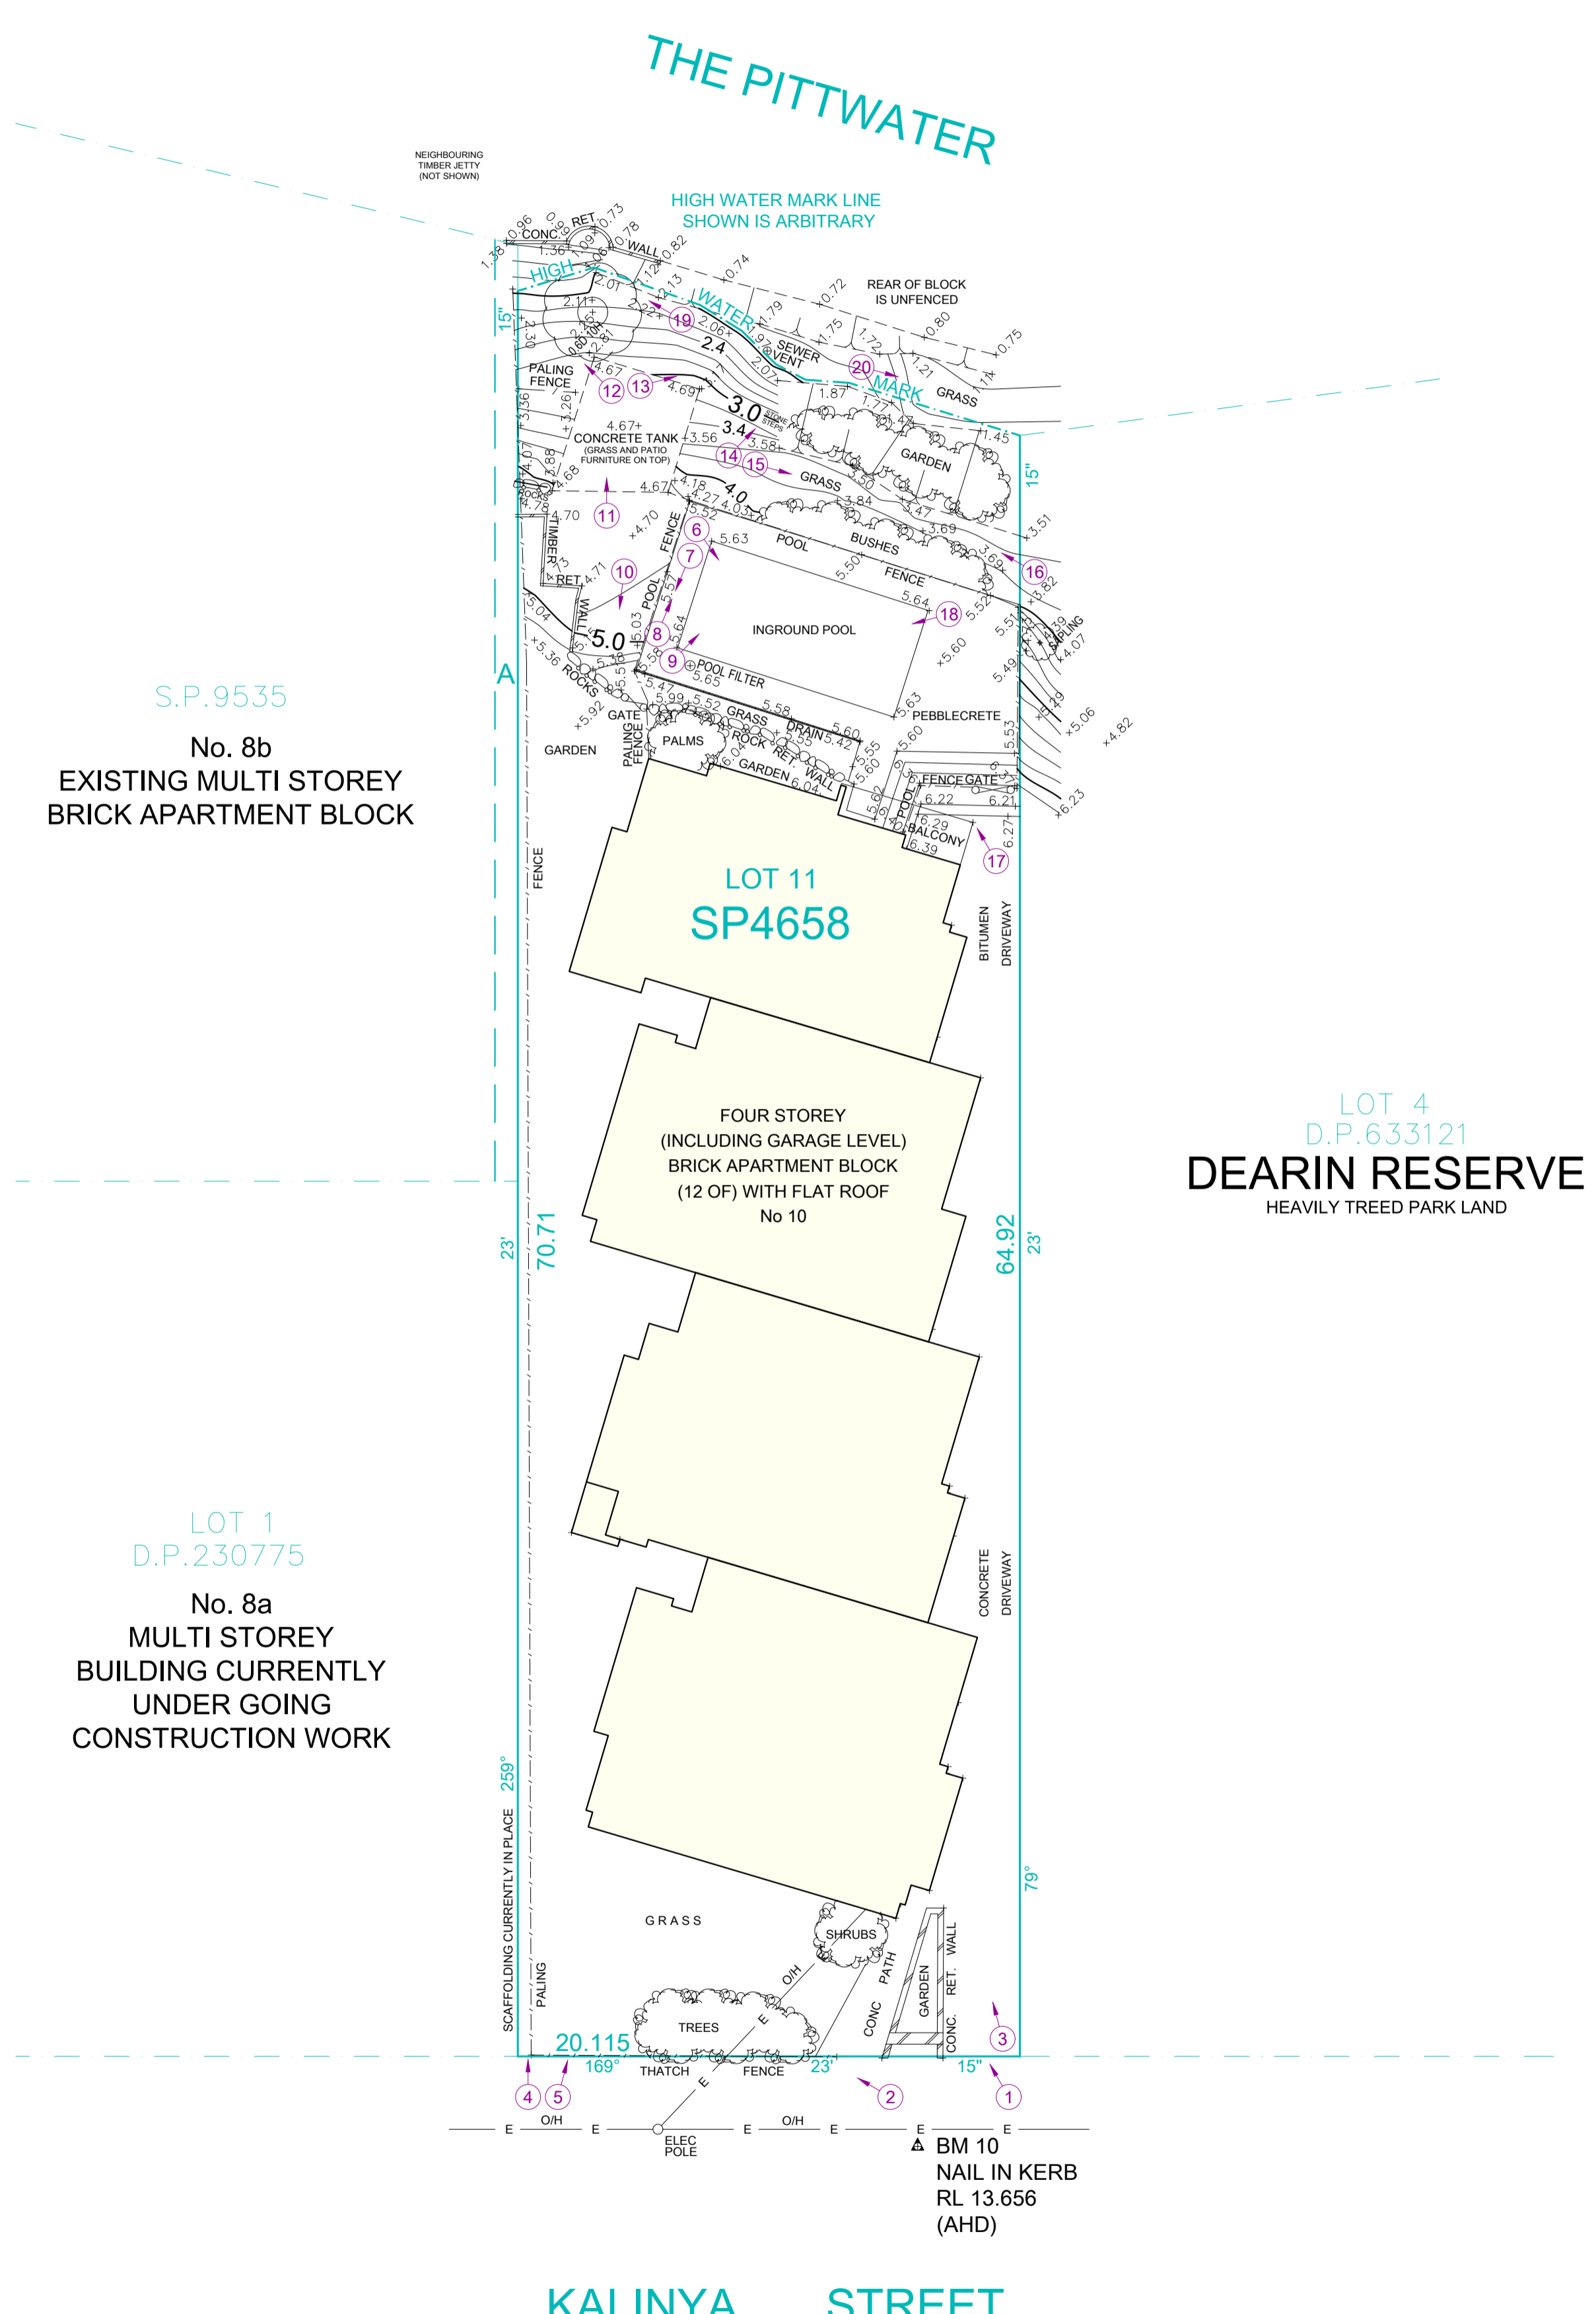


A: EASEMENT TO DRAIN WATER 0.915m WIDE (SP9535)

BEARINGS SHOWN HAVE BEEN DEDUCED FROM LAND REGISTRY SERVICES PLANS AND ARE RELATED TO MAGNETIC NORTH. TRUE NORTH IS APPROXIMATE ONLY. FURTHER INVESTIGATION WILL BE REQUIRED TO DETERMINE ACCURATE TRUE NORTH.

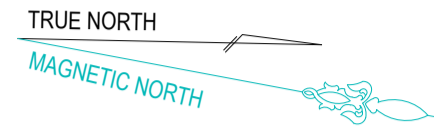


LEGEND

- HOT WATER TANK
- WATER METER
- TELEPHONE PIT
- MANHOLE (SEWER/STORMWATER)
- SEWER TERMINAL MAINTENANCE SHAFT
- SEWER MAINTENANCE SHAFT
- VEHICLE CROSSING
- BOX BACK OF KERB
- BOX FRONT OF KERB
- LOSS LIP OF GUTTER
- KERB INLET PIT
- LIGHT POLE
- ELECTRICITY POLE
- ELECTRICITY PILLAR
- HYDRANT
- STOP VALVE
- KERB OUTLET
- SERVICE CONDUIT
- TREE (DAMAGED)
- GARDEN BED
- SHRUB
- DENOTES PHOTO POINT
- DENOTES TELEPHONE BOOTH



DATUM OF LEVELS: AUSTRALIAN HEIGHT DATUM
 ORIGIN OF LEVELS: SSM 40953 RL13.661
 SOURCE OF LEVELS: SCIMS


STRUCterre consulting
 REGISTERED SURVEYORS & LAND INFORMATION CONSULTANTS
 Suite 1, Level 2, 42 Birnie Avenue Lidcombe, NSW 2141
 Phone: 9646 5811 Fax: 9646 2311
 Email: nswsurveying@struc.com.au
 www.struc.com.au

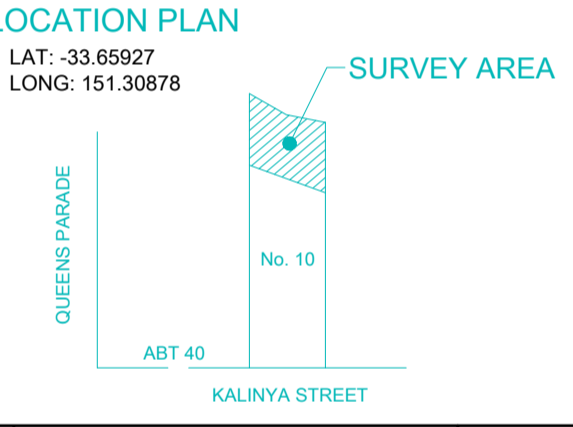

F		
E		
D		
C		
B		
A		
No.	AMENDMENT	DATE

CONTOURS SHOWN HAVE BEEN INTERPOLATED FROM SPOT LEVELS TAKEN ON-SITE AND ARE A REPRESENTATION OF THE TOPOGRAPHY ONLY.
 SERVICES SHOWN HAVE BEEN LOCATED WHERE POSSIBLE BY FIELD SURVEY PRIOR TO ANY SITE WORKS. THE RELEVANT AUTHORITY SHOULD BE CONTACTED TO ESTABLISH ACCURATE POSITION AND DEPTH OF ANY SERVICES.
 DIMENSIONS OF ANY TREES SHOWN ON THE PLAN ARE APPROXIMATE.
 LOT DIMENSIONS AND POSITIONS HAVE BEEN DETERMINED BY FIELD SURVEY EXCLUDING THE HIGH WATER MARK WHICH WAS ADOTED FROM SP4658.

B. Gilbert - Registered Surveyor

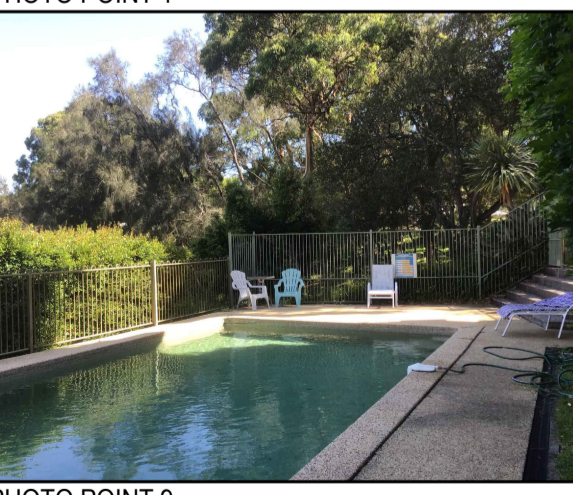

DETAIL & CONTOUR SURVEY

LOT 11 SP 4658
 AT NO. 10 KALINYA STREET NEWPORT

CLIENT: CRYSTAL POOLS REF: -

SCALE 1: 200 A1

0 1 2 3 4 5 10

DRAWN: APL JOB 3 22 454 1 DATE: 18.02.2022
 CHECKED: JM FILE NAME 3 22 454 1 DATUM: AHD