


date	description	rev.	init.
201106	for const. rev 1	f	sfr
201102	for const. rev	b	sfr

notes

1 2_existing 1:50
101 existing

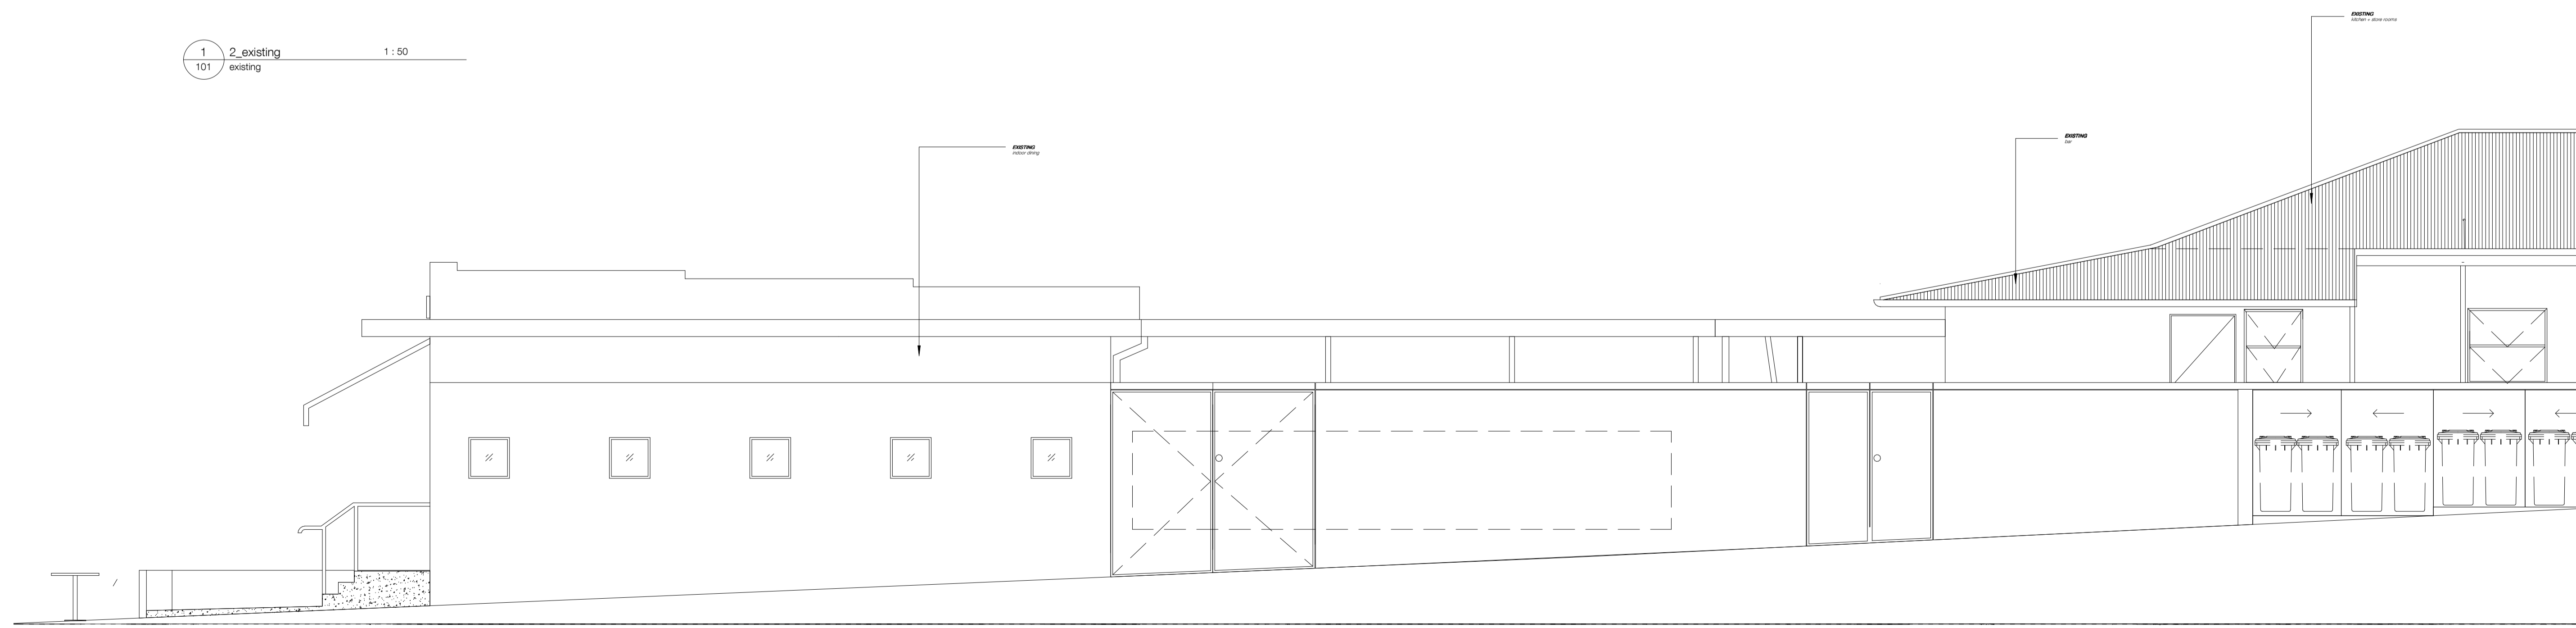

architect
Larry Weston
ARCHITECT
 ph. 07 3123 5423
 e. larry@larryweston.com.au
 www.larryweston.com.au



project details
 Proposed Bifold Doors + Seating
 Beach Burrito Dee Why, The Strand
 Dee Why NSW 2099


2 existing elevation 1:50
101 existing

A1
 sheet size
 101
 sheet number
 1508
 job number
 existing


existing half-toned for clarity

proposed demo works in red

Demolish part of EXTG wall to allow for BI-FOLD doors and awning prop and brace to support and stabilise structure as required

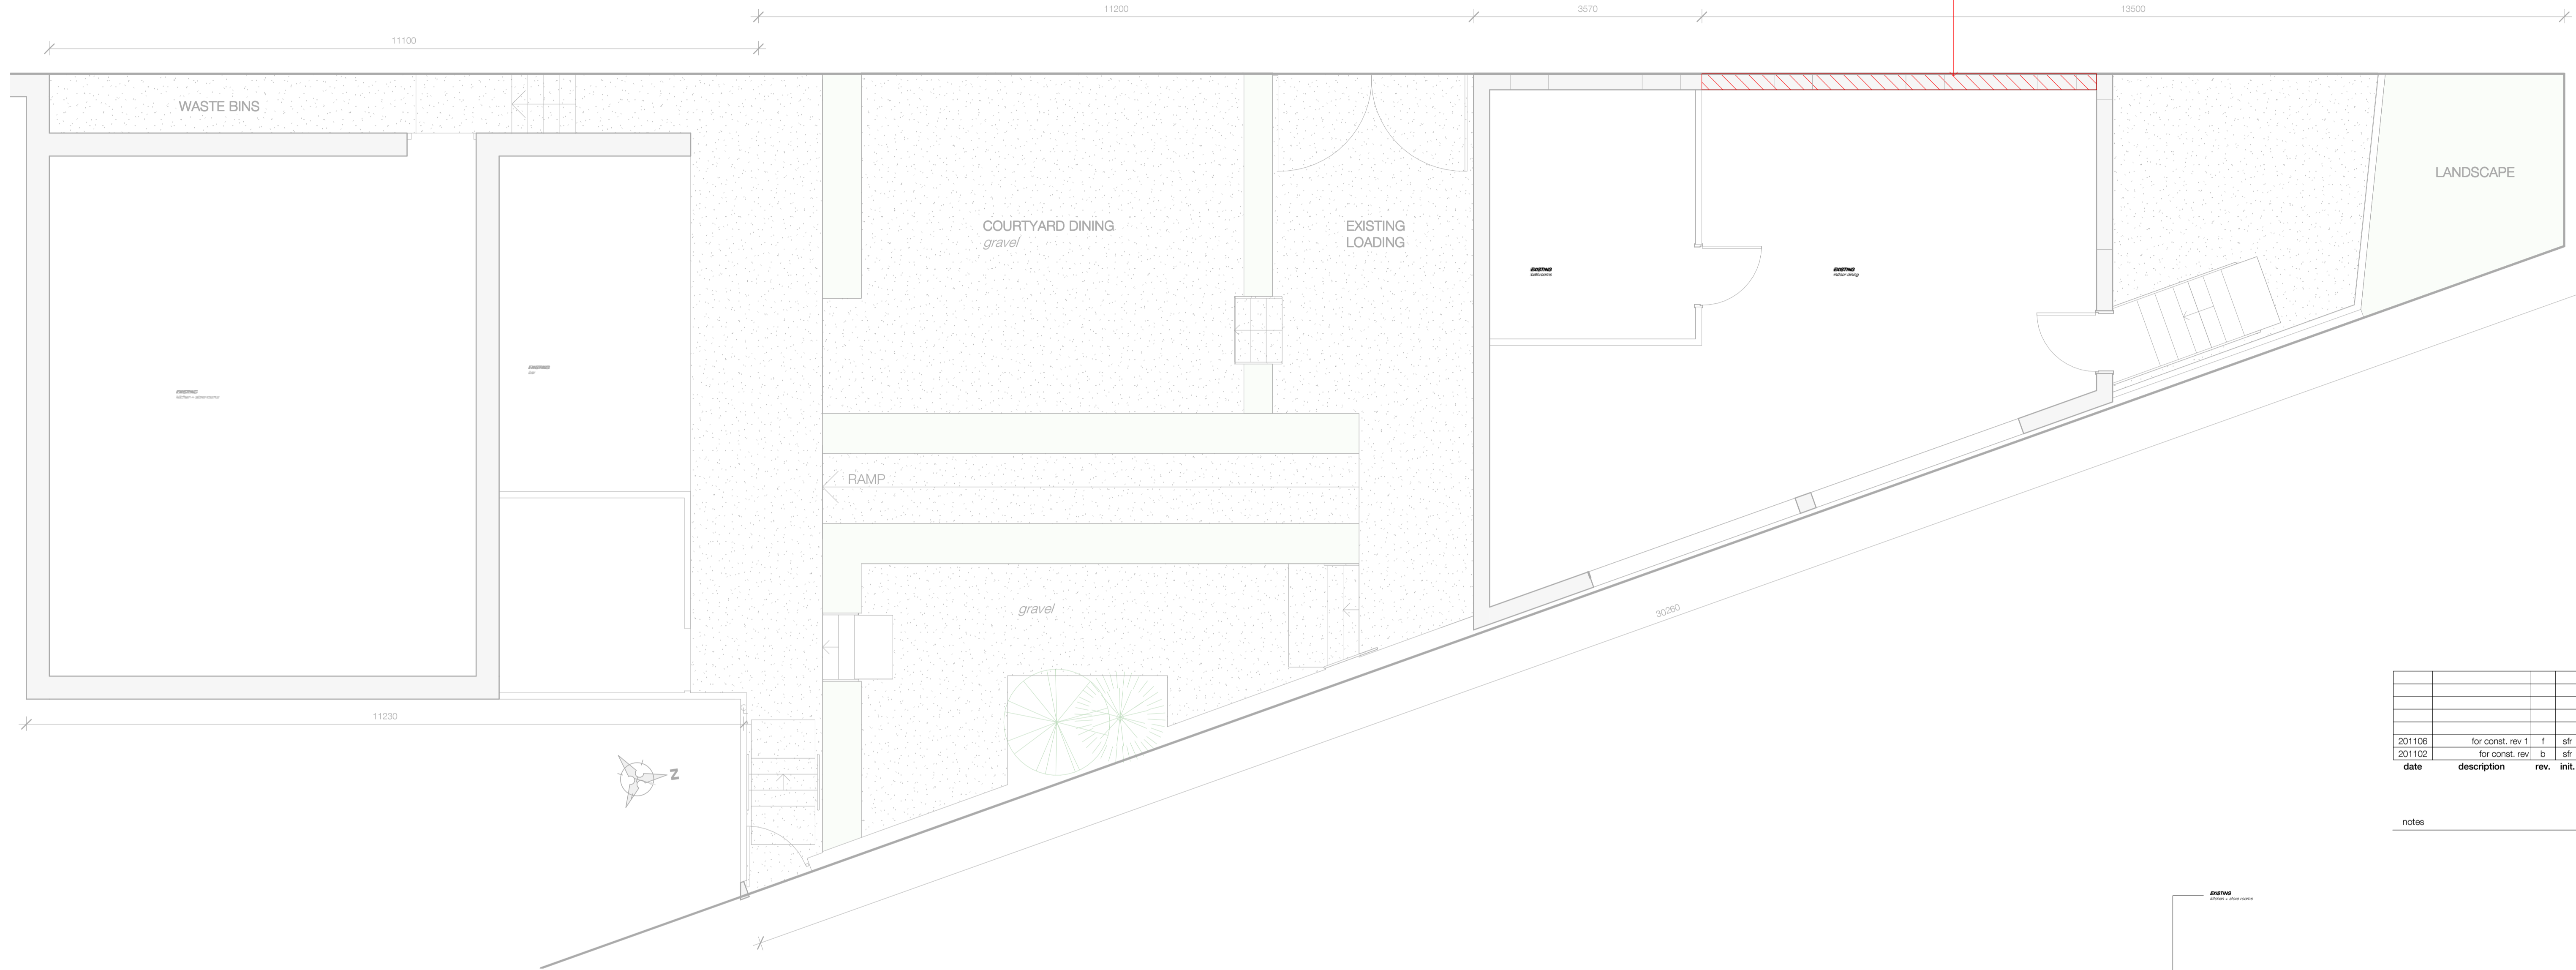

1 3_demo
102 demolition works 1:50

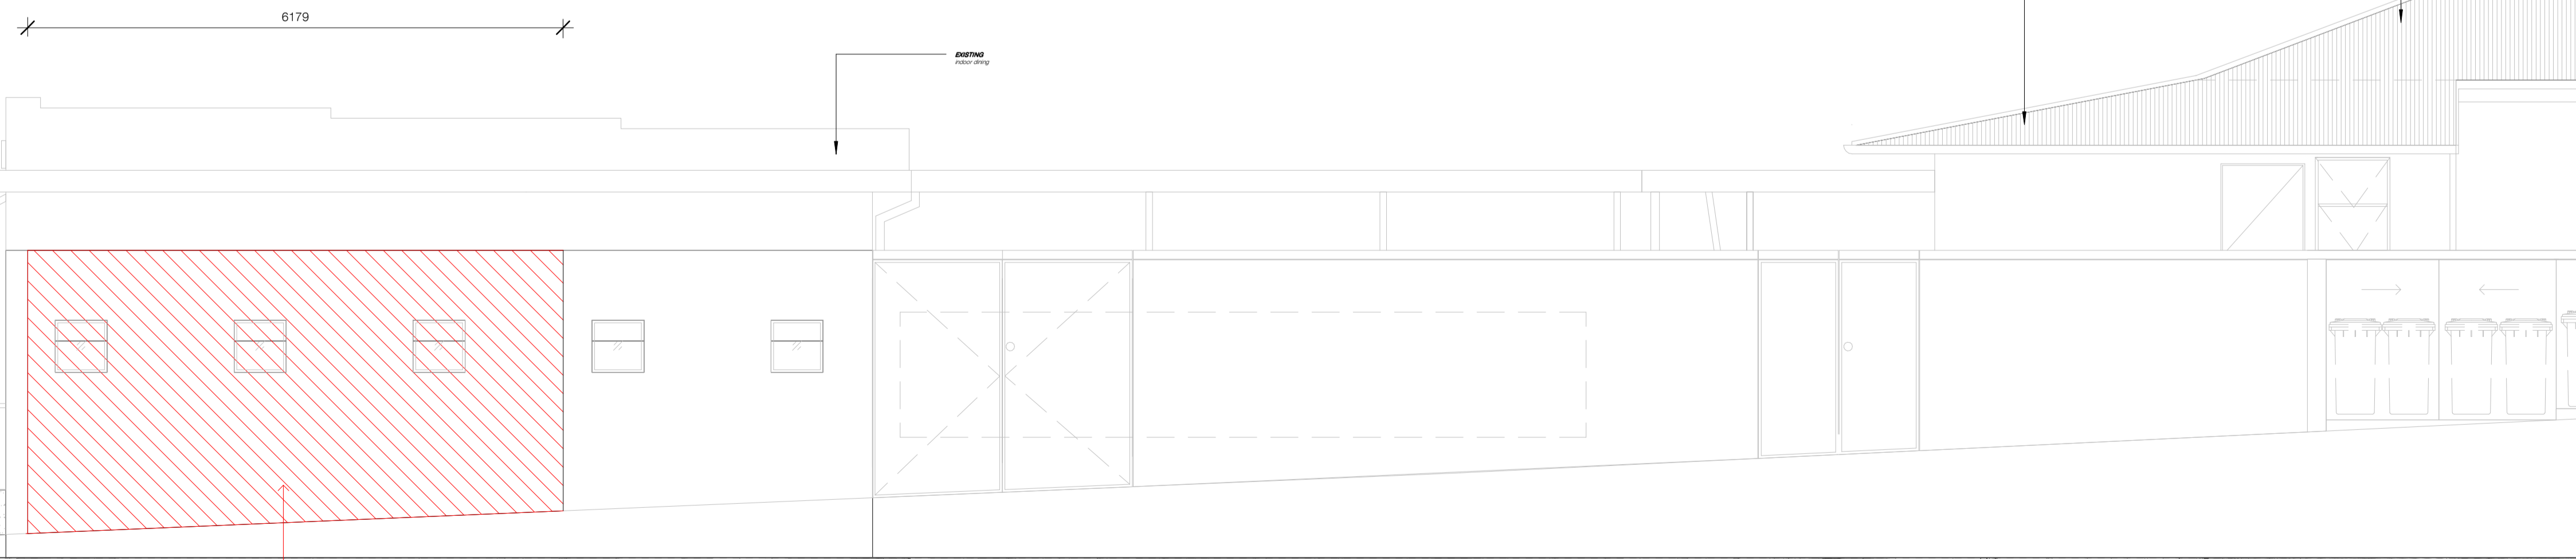

Demolish part of EXTG wall and windows to allow for BI-FOLD doors and awning prop and brace to support and stabilise structure as required

2 demo elevation
102 demolition works 1:50

date	description	rev.	init.
201106	for const. rev 1	f	sfr
201102	for const. rev b	b	sfr

notes

architect

Larry Weston
ARCHITECT

ph. 07 3123 5423
e. larry@larryweston.com.au
www.larryweston.com.au

client



project details
Proposed Bi-fold Doors + Seating
Beach Burrito Dee Why, The Strand
Dee Why NSW 2099

A1
sheet size


102
sheet number

1508
job number

demolition works

existing half-toned for clarity

proposed works in green

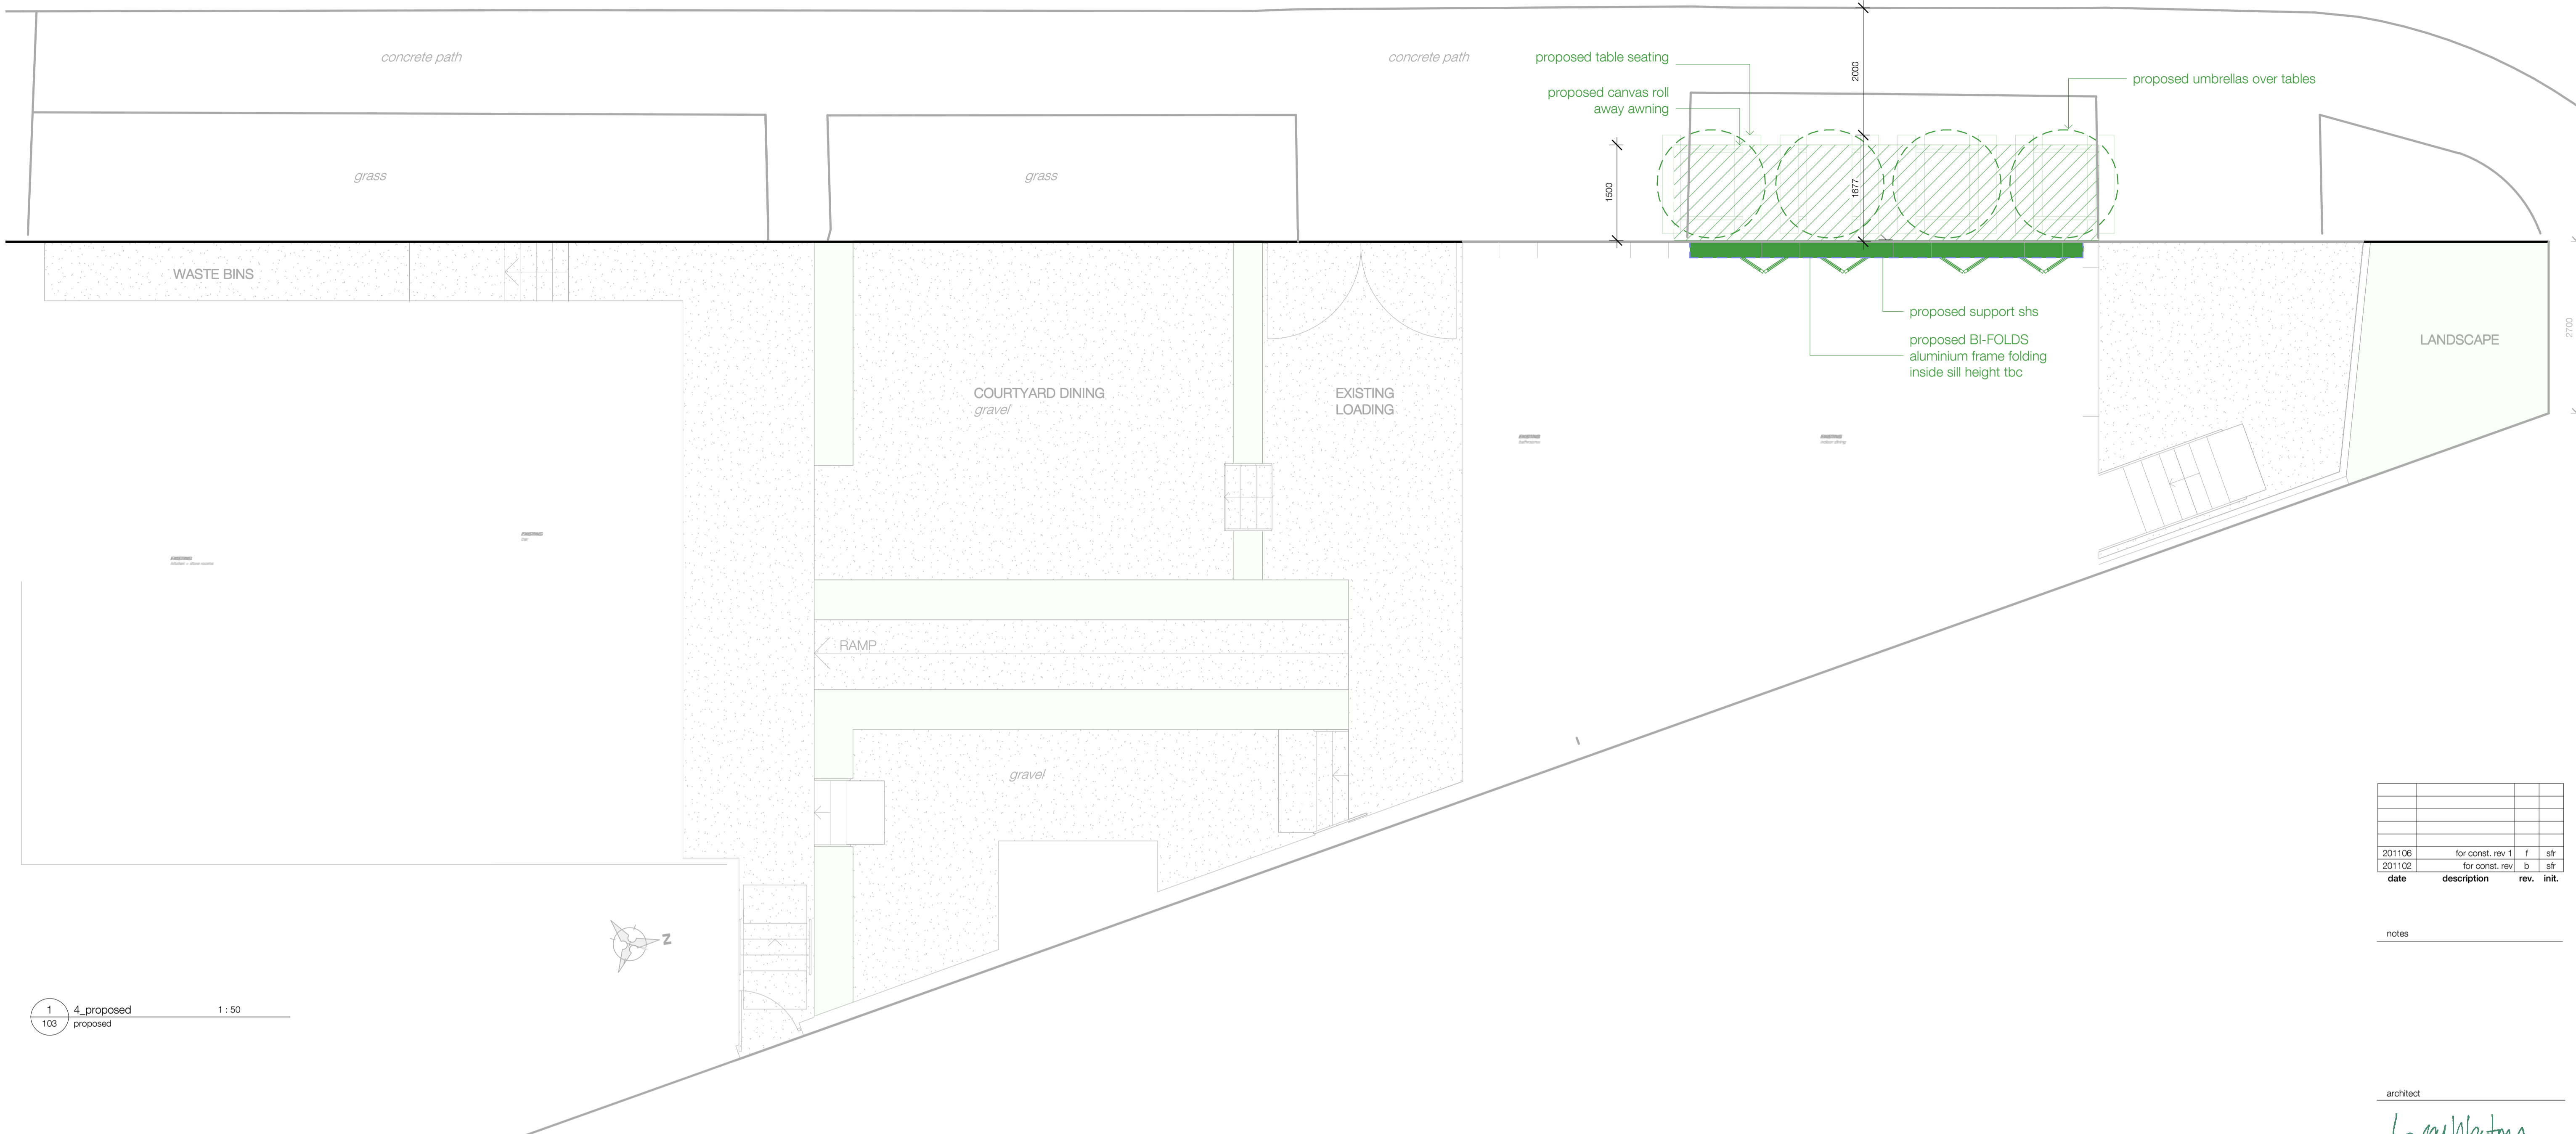

1 4_proposed 1:50
103 proposed

date	description	rev.	init.
201106	for const. rev 1	f	sfr
201102	for const. rev	b	sfr

notes

architect


Larry Weston
ARCHITECT

ph. 07 3123 5423
e. larry@larryweston.com.au
www.larryweston.com.au

client



project details
Proposed Bi-fold Doors + Seating
Beach Burrito Dee Why, The Strand
Dee Why NSW
2099

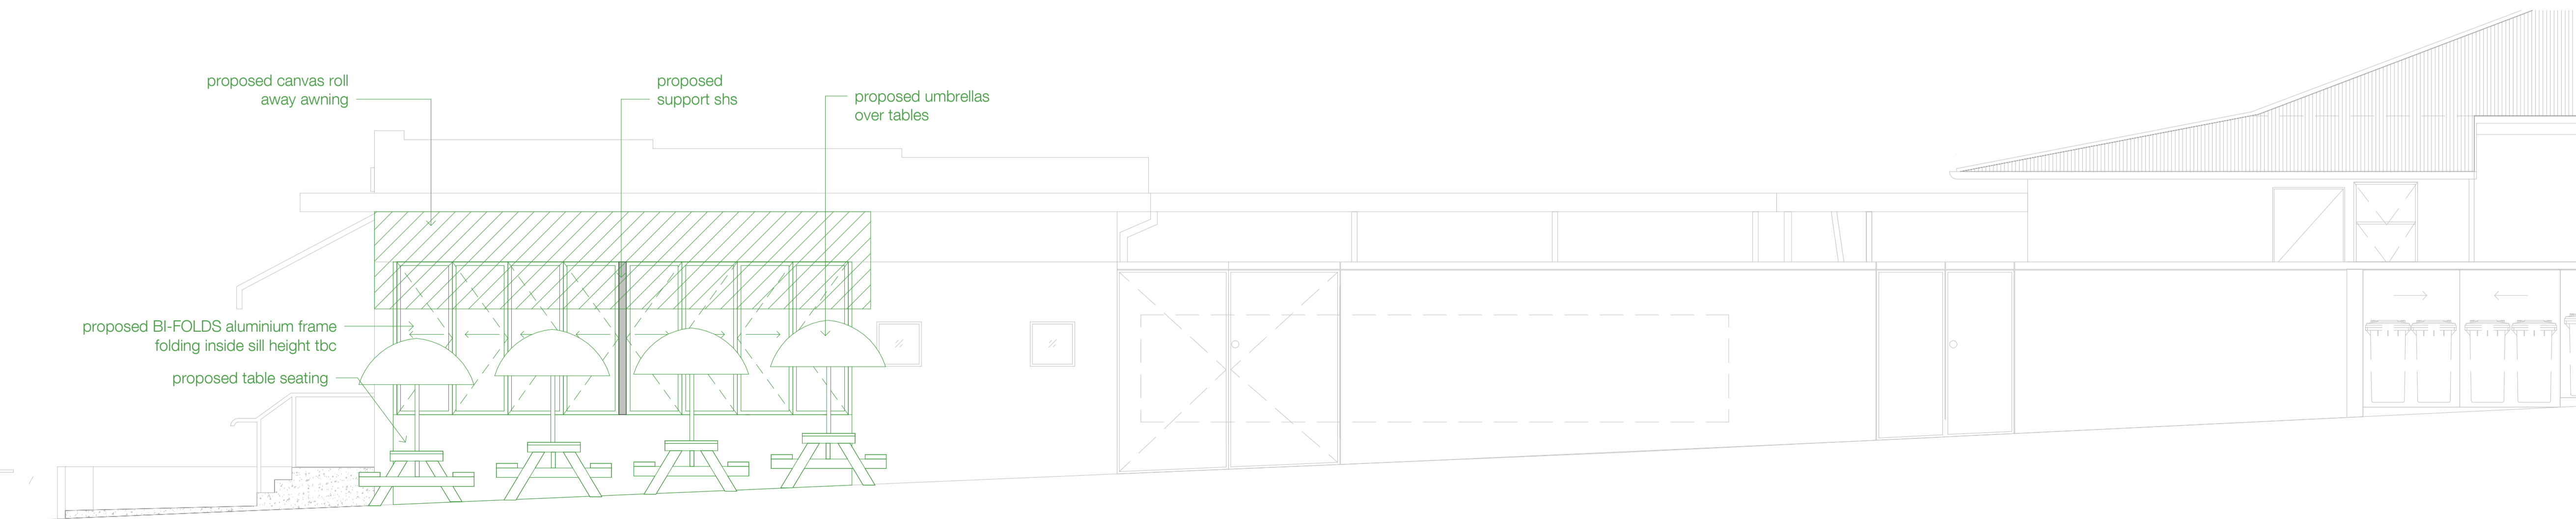

2 proposed elevation 1:50
103 proposed

A1
sheet size
103
sheet number
1508
job number

proposed