
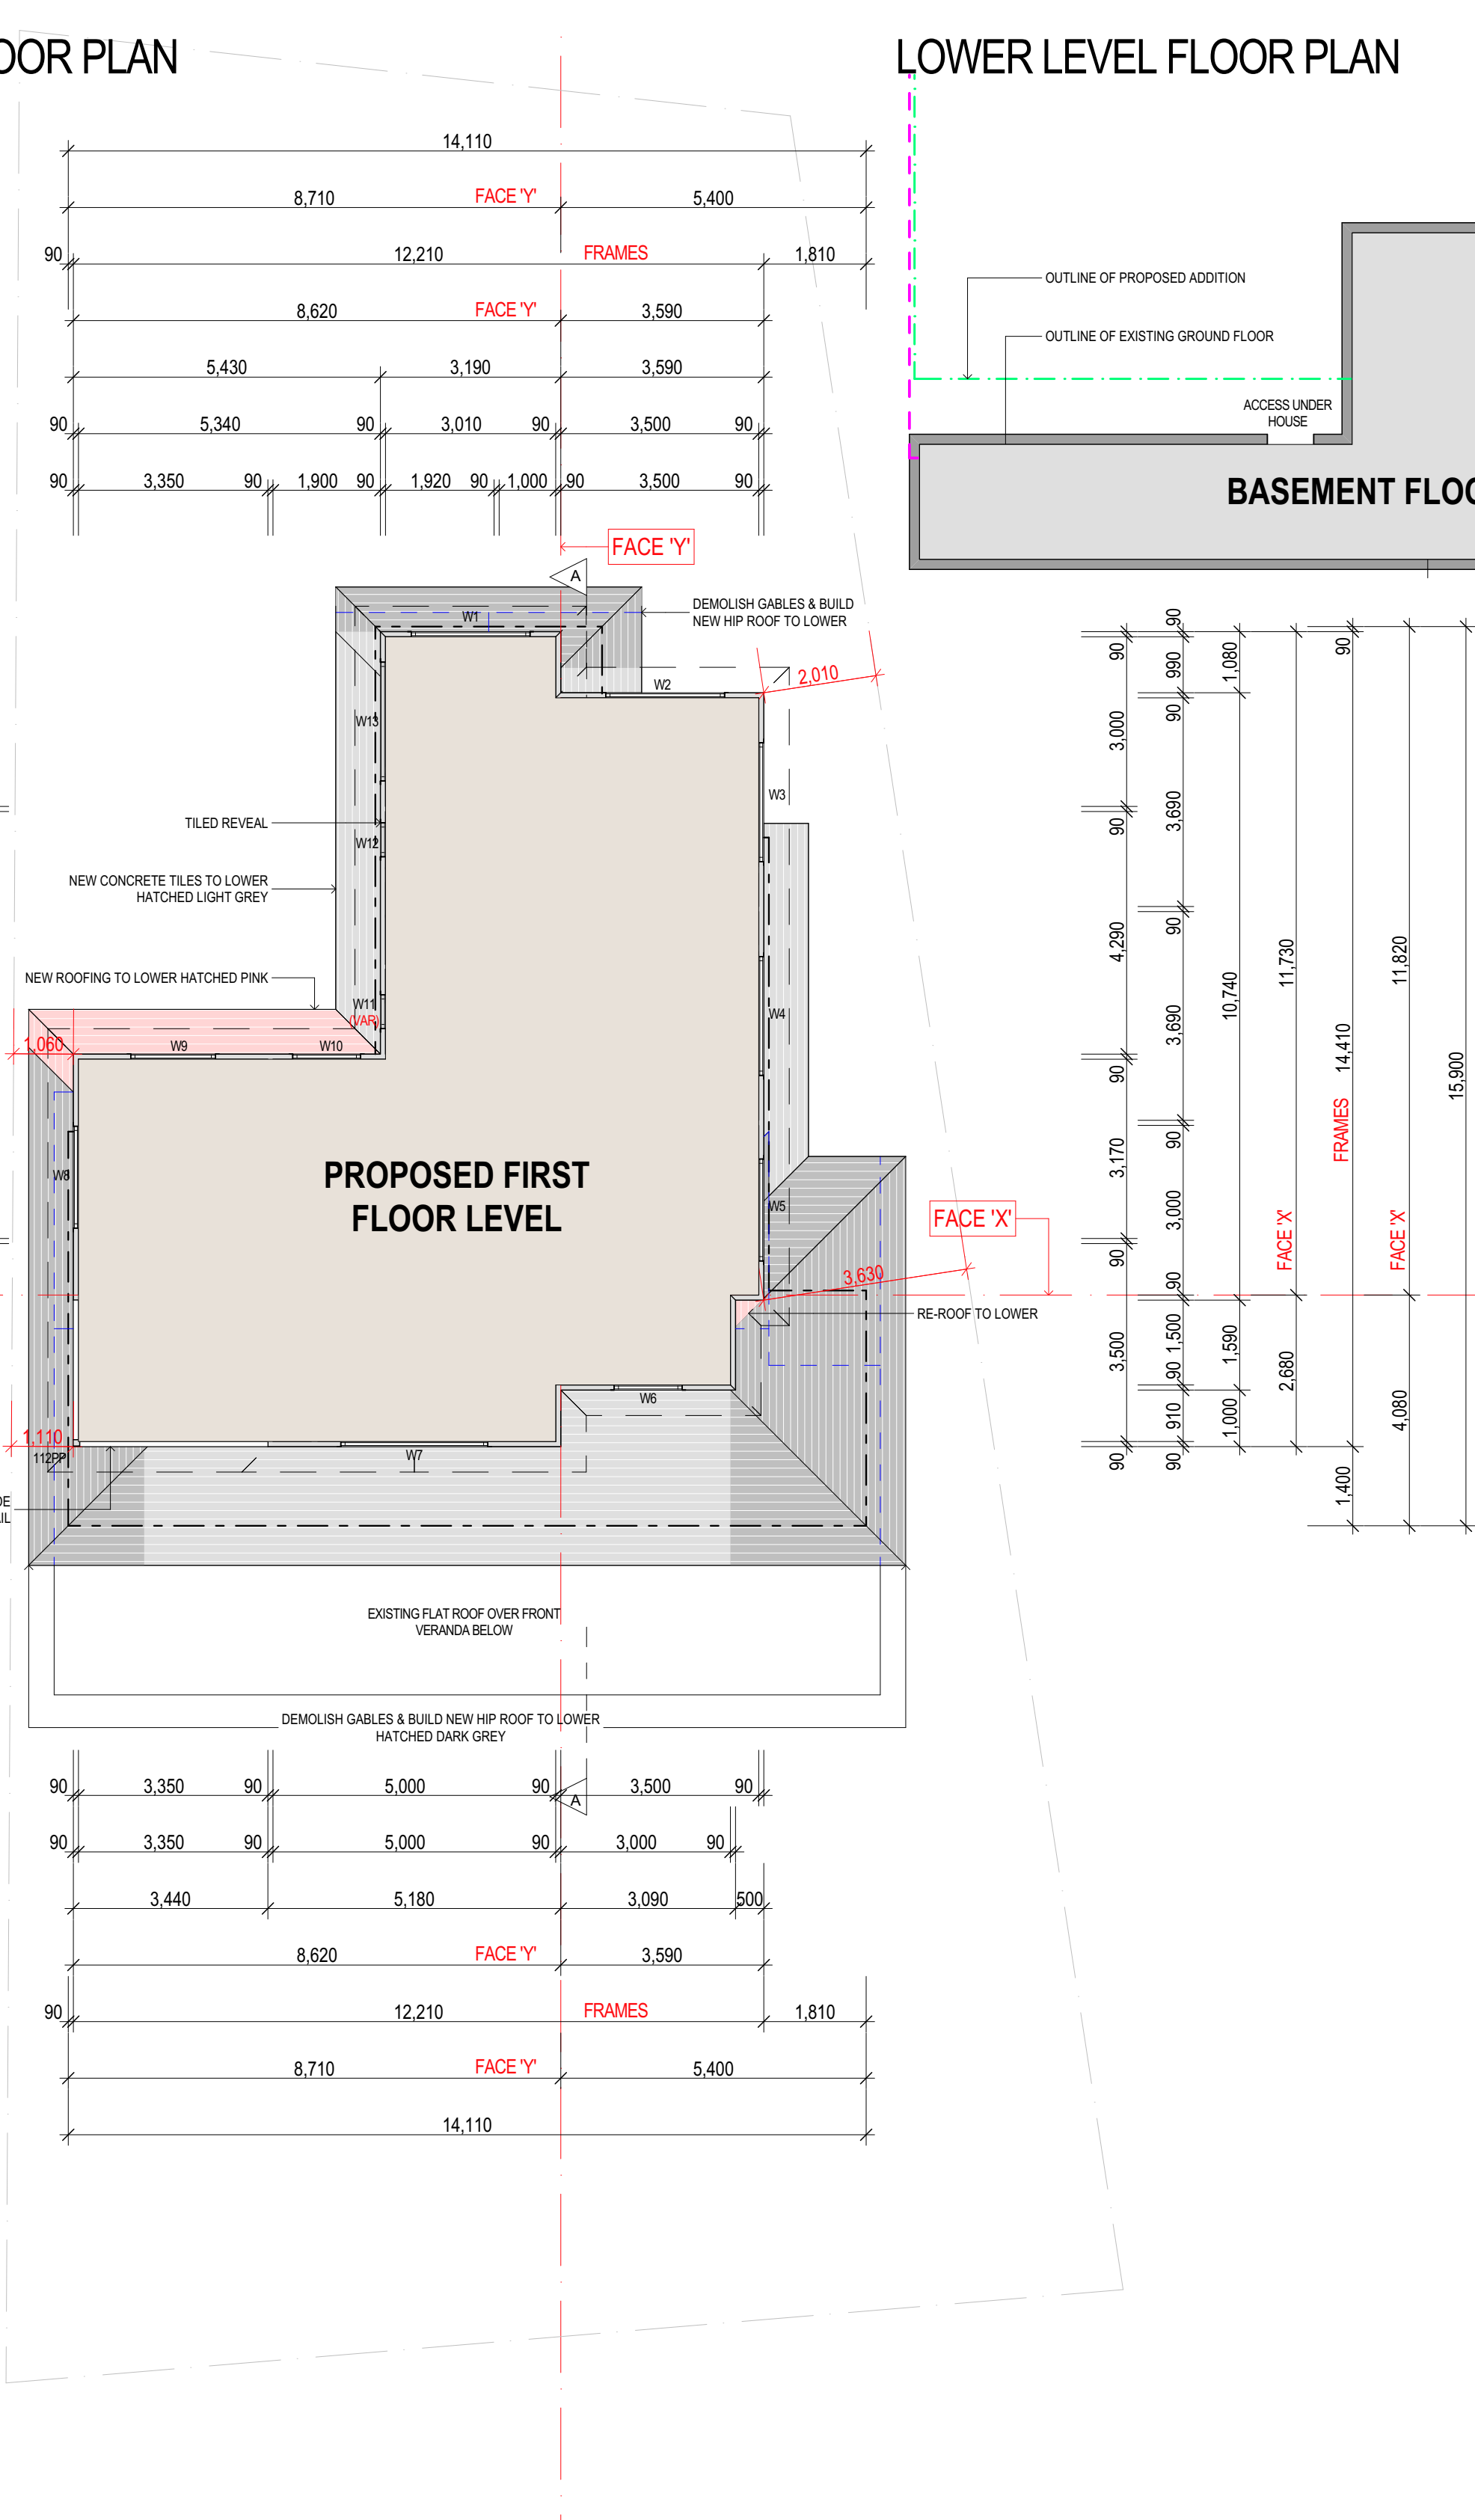




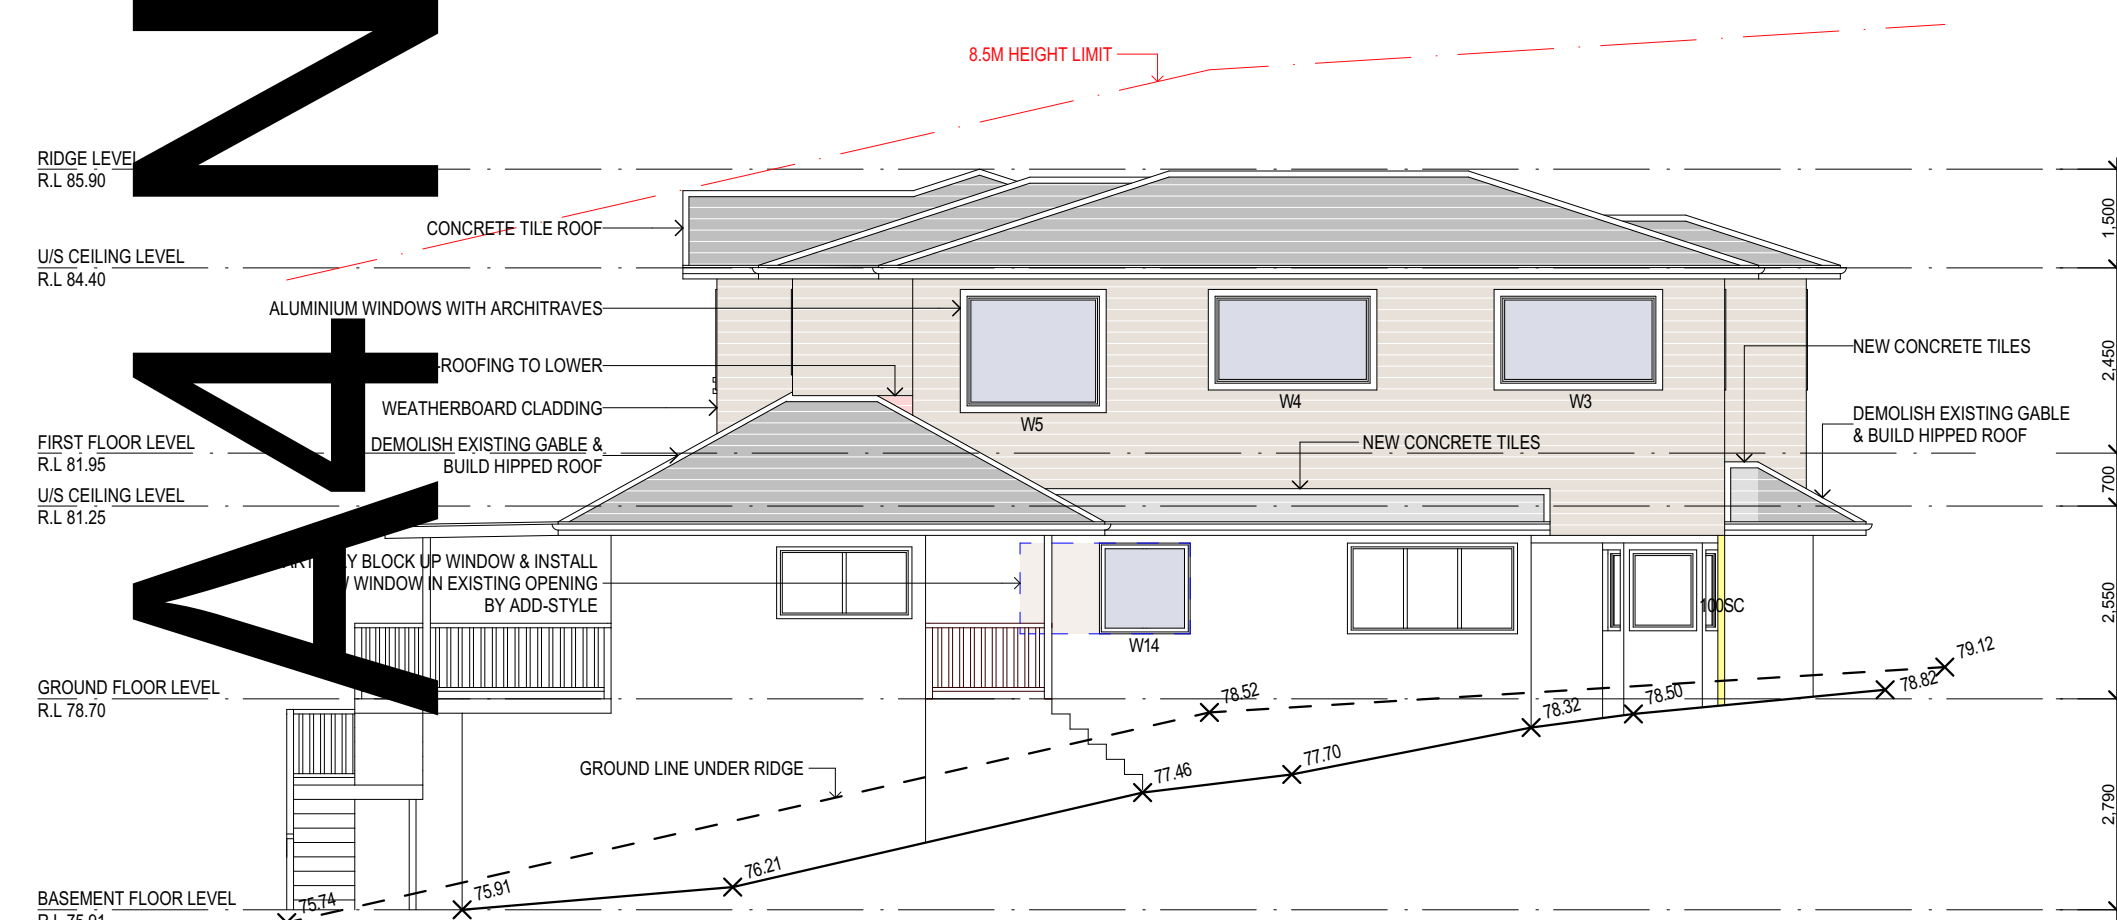


OUTLINE OF PROPOSED ADDITION

OUTLINE OF EXISTING GROUND FLOOR

ACCESS UNDER HOUSE

BASEMENT FLOOR LEVEL

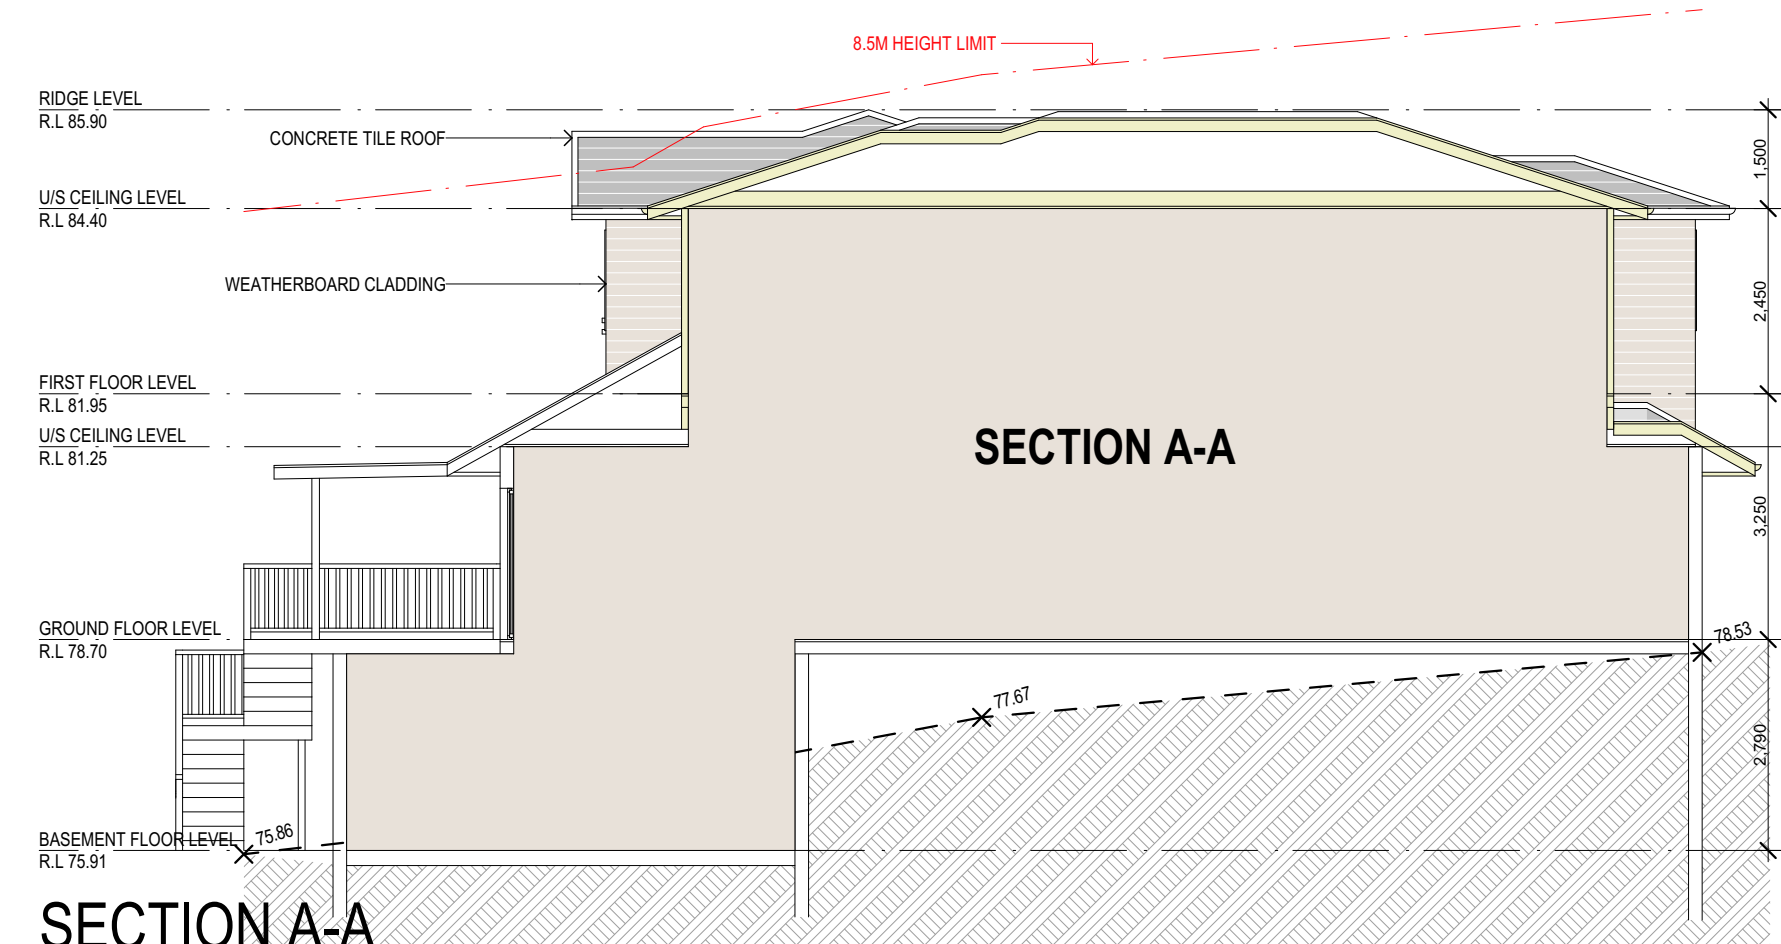

SECTION A-A



ARTIST'S IMPRESSION FOR ILLUSTRATION PURPOSES ONLY,
NOT TO BE READ AS A WORKING DRAWING

JOB REVIEW 2		EMAIL DATE	00/00/00	A	For Plan Meeting	12/02/25	KH
JOB REVIEW 1		EMAIL DATE	00/00/00	NO.	REVISION	DATE	BY
PROJECT TITLE.				DRAWN BY: KH CHECKED BY: CW			
Proposed Additions at: 28 Allambee Road ALLAMBBIE HEIGHTS NSW 2100				SCALE: 1:100			
				TITLE: PLANS, ELEVATIONS AND SECTIONS			
				DRAWING NO. 4418 DA 1		ISSUE	A



LEGEND & GENERAL NOTES	
(VAR)	VARIATION
O.T.A	OWNER TO ADVISE BUILDER
B.O	BY OTHERS
90PP	90 x 90 PRIMED POST
S.L	SKY LIGHT
SHW	SHOWER ENCLOSURE
V.	VANITY UNIT
W/C	TOILET SUITE (WATER CLOSET)
B/C	BUILT IN CUPBOARD
ST.	STORE
C.O.S	TO BE CHECKED ON SITE
OPT. #	OPTION
OB+H	OPEN BALUSTRADE AND HANDRAIL
DP	DOWPIPE
DP+S	DOWPIPE AND SPREADER
ALL DIMENSIONS ARE SUBJECT TO AMENDMENT AFTER A CHECK MEASURE ON SITE.	
SUBCONTRACTORS TO ENSURE THAT ALL CONSTRUCTION LEVELS MARKED ON PLAN TO BE STRICTLY COMPLYING WITH C/C / D/C	
SUBCONTRACTORS TO CONFIRM DA LEVEL IS IN COMPLIANCE WITH PROJECT MANAGER BEFORE FINALSING FLOOR STRUCTURE	

OPEN SPACE CALCULATIONS		
SITE AREA	667.9 sqm	
GROSS FLOOR AREA	240.8 sqm	
EXIST. IMPERVIOUS AREA	326.7 sqm	49%
PROPOSED IMPERVIOUS AREA	329.0 sqm	49%
EXIST. UNPAVED AREA	341.2 sqm	51%
PROPOSED LANDSCAPED AREA	338.9 sqm	51%
EXIST FLOOR SPACE	134.3 sqm	0.20 : 1
PROPOSED FLOOR SPACE	240.8 sqm	0.36 : 1

FRAMING NOTES.	
ROOF PITCH	NEW: 18° EXISTING 29° TO BE CHECKED
FRAME HEIGHT	2450mm
ROOFING	CONCRETE TILE
EAVE OVERHANGS	450mm
EXTERNAL DOOR AND WINDOW HEAD	2130mm TO LINE UP
INTERNAL DOOR	2110mm
B.I.C DOOR OPENING HEAD HEIGHT	N/A
DOOR AND WINDOW NIBS	90mm MIN UNLESS OTHERWISE NOTED
FRAME AND TRUSS CENTRES	600mm
DOOR STUD OPENINGS	880mm WIDE UNLESS OTHERWISE NOTED