


INDICATIVE PLANT SCHEDULE

GROUND FLOOR PLANT SCHEDULE					
Abbreviation	Botanical Name	Common Name	Mature Height (m)	Pot Size	Qty
Trees					
ANG flo	Angophora floribunda	Rough barked Apple	30	75L	3
CAS gla	Casuarina glauca	Swamp Oak	8-12	25L	30
Grasses & Groundcovers					
CIS hyp	Cissus hypoglauca	Native Grape	1	Tube	140
HIB sca	Hibbertia scandens	Guinea Flower	0.5-1	Tube	72
LOM lon	Lomandra longifolia	Spiky-headed mat-rush	1	Tube	73

LEVEL 3 PLANT SCHEDULE					
Abbreviation	Botanical Name	Common Name	Mature Height (m)	Pot Size	Qty
Trees					
HIB til R	Hibiscus tiliaceus rubra	Red Beach Hibiscus	8	100L	3
LIV aus (2.0)	Livistona australis	Cabbage-Tree Palm	25-30	2.0m cl st	2
LIV aus (3.0)	Livistona australis	Cabbage-Tree Palm	25-30	3.0m cl st	2
LIV aus (4.0)	Livistona australis	Cabbage-Tree Palm	25-30	4.0m cl st	2
Shrubs					
ALO mac	Alocasia macrorrhiza	Giant taro	2-5	400mm	21
ALP cae	Alpina caerulea	Native Ginger	2	400mm	20
CRA ova	Crassula ovata	Blue Jade	1	400mm	12
FUR foe	Furcraea foetida 'variegata'	Mauritius hemp	2	300mm	18
GAU lin BW	Gaura Linderheimeri 'Belleza White'	Butterfly Bush	0.3-0.5	300mm	18
KAL luc FJ	Kalanchoe luciae 'Flapjacks'	Flapjacks	0.5	400mm	24
KUN amb	Kunzel ambigua	Poverty bush	1	140mm	6
RHA OP	Rhaphiolepis indica 'Oriental Pearl'	Indian Hawthorn	1	400mm	26
SAN tri	Sansevieria trifasciata	Mother-in-law's Tongue	1	200mm	24
SYZ aus SN	Syzigium australe 'Straight and Narrow'	Lilly Pilly	5	5L	13
THY max	Thysanolaena maxima	Tiger grass	2.5-3	400mm	48
YUC fil	Yucca filamentosa	Adam's needle	3	400mm	18
Accents					
ART cir	Arthropodium cirratum	Ranga Lily	1	200mm	7
CAL ins	Calathea insignis	Rattlesnake Plant	0.4	200mm	3
RHA exc	Rhapis excelsa	The Lady Palm	2-4	300mm	51
SEN ser	Senecio serpens	Blue Chalksticks	0.2-0.3	140mm	6
Grasses & Groundcovers					
CAR app	Carex appressa	Tall Sage	1-2	V/Cell	6
DIA cae	Dianella caerulea	Paroo Lily	0.4	Tube	99
DIC arg SF	Dichondra argentea 'Silver Falls'	Silver Kidney Creeper	0.3	140mm	38
JUN con	Juniperus conferta	Japanese Shore Juniper	0.5	140mm	86
RHO spa	Rhoe spathacea	Boat Lily	0.5	300mm	25
ROS off P	Rosmarinus officinalis 'Prostratus'	Creeping Rosemary	0.3-0.5	140mm	8
SCA aem	Scaevola aemula	Fairy Fan-flower	0.4-0.5	140mm	12
SPA wal	Spathiphyllum wallisii	Madonna Lily	0.5	140mm	140
ZOY ten	Zoysia tenifolia	Korean Velvet Grass	0.1-0.3	Tube	280
VIO hed	Viola hederacea	Native Viola	0.1	140mm	80

LANDSCAPE PLAN - EASEMENT (GROUND FLOOR)

EXISTING WATERCOURSE LANDSCAPE TREATMENT
Remove and dispose of all weed and exotic vegetation.
Apply 2 rounds of herbicide min. 3 week interval.
Remove top 50mm of existing topsoil (weed seedbank)
Excavate 200mm into sub grade and rip a further 150mm
Install 150mm of imported Horticultural Grade topsoil ANL Greenlife Soil & Compost
Install new native planting as per planting plan
Install 75mm imported hardwood mulch ANL Eucy mulch or approved equivalent
Install individual tree guards for trees and shrubs.

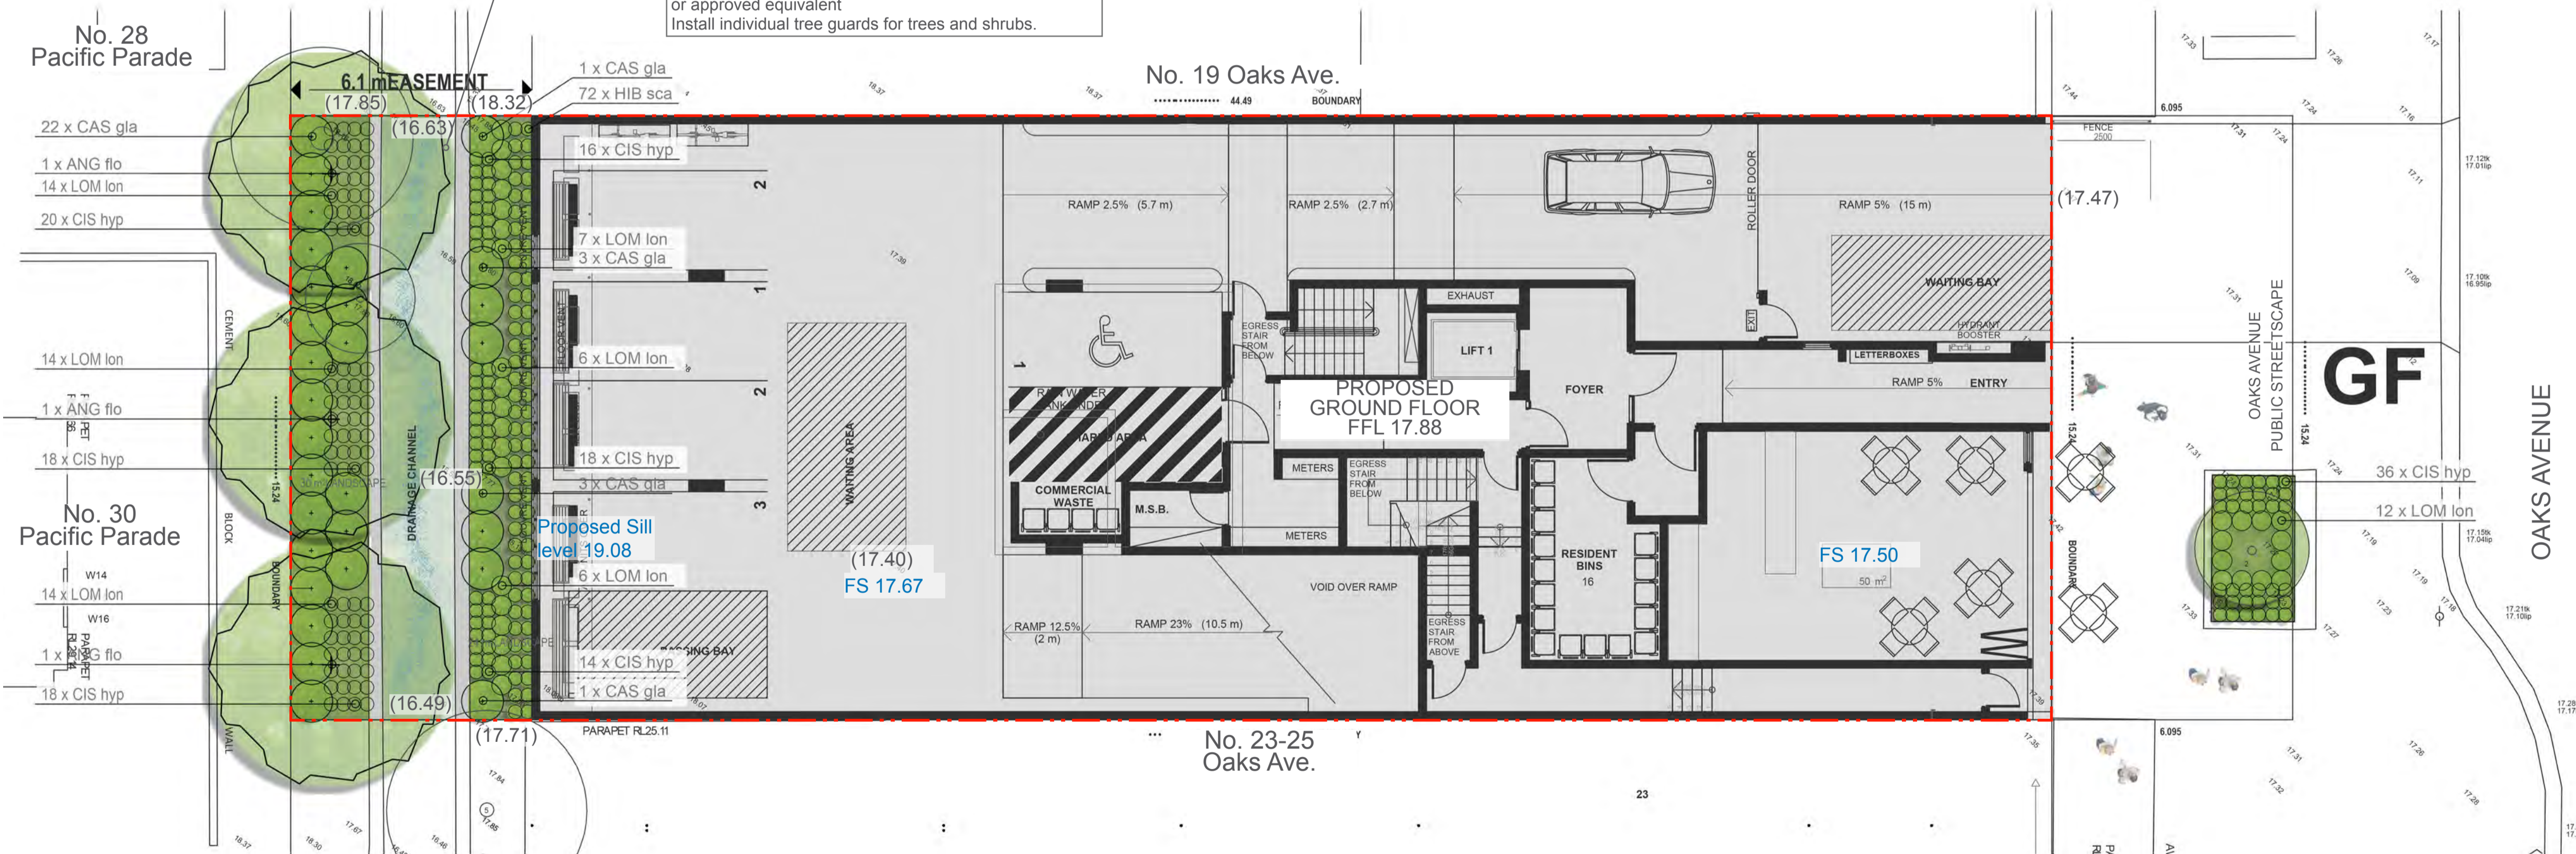

LEGEND

- PROPERTY BOUNDARY
- NEW TREES
- NEW MASS PLANTING
- NEW SHRUB and ACCENT PLANTING
- EXISTING SPOT HEIGHT (XX.XX)
- FINISHED SURFACE (FS XX.XX)
- TOP OF WALL (TW XX.XX)
- TOP OF FENCE (TF XX.XX)

1:100@A1

LANDSCAPE PLAN - CENTRAL COURTYARD & BALCONIES (LEVEL 3)

