
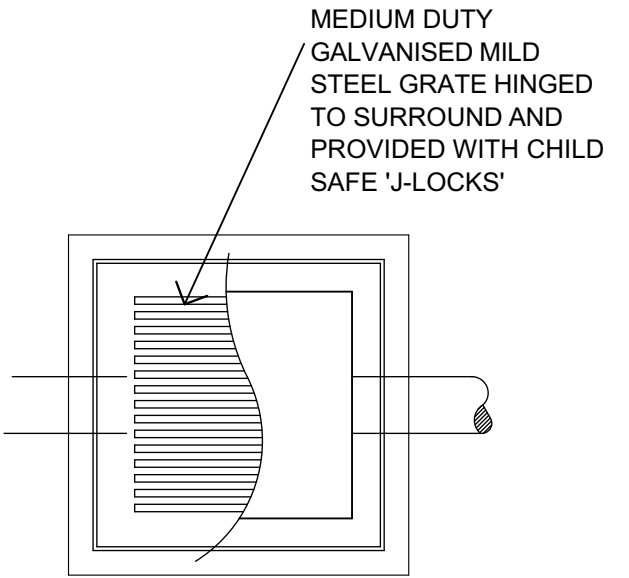


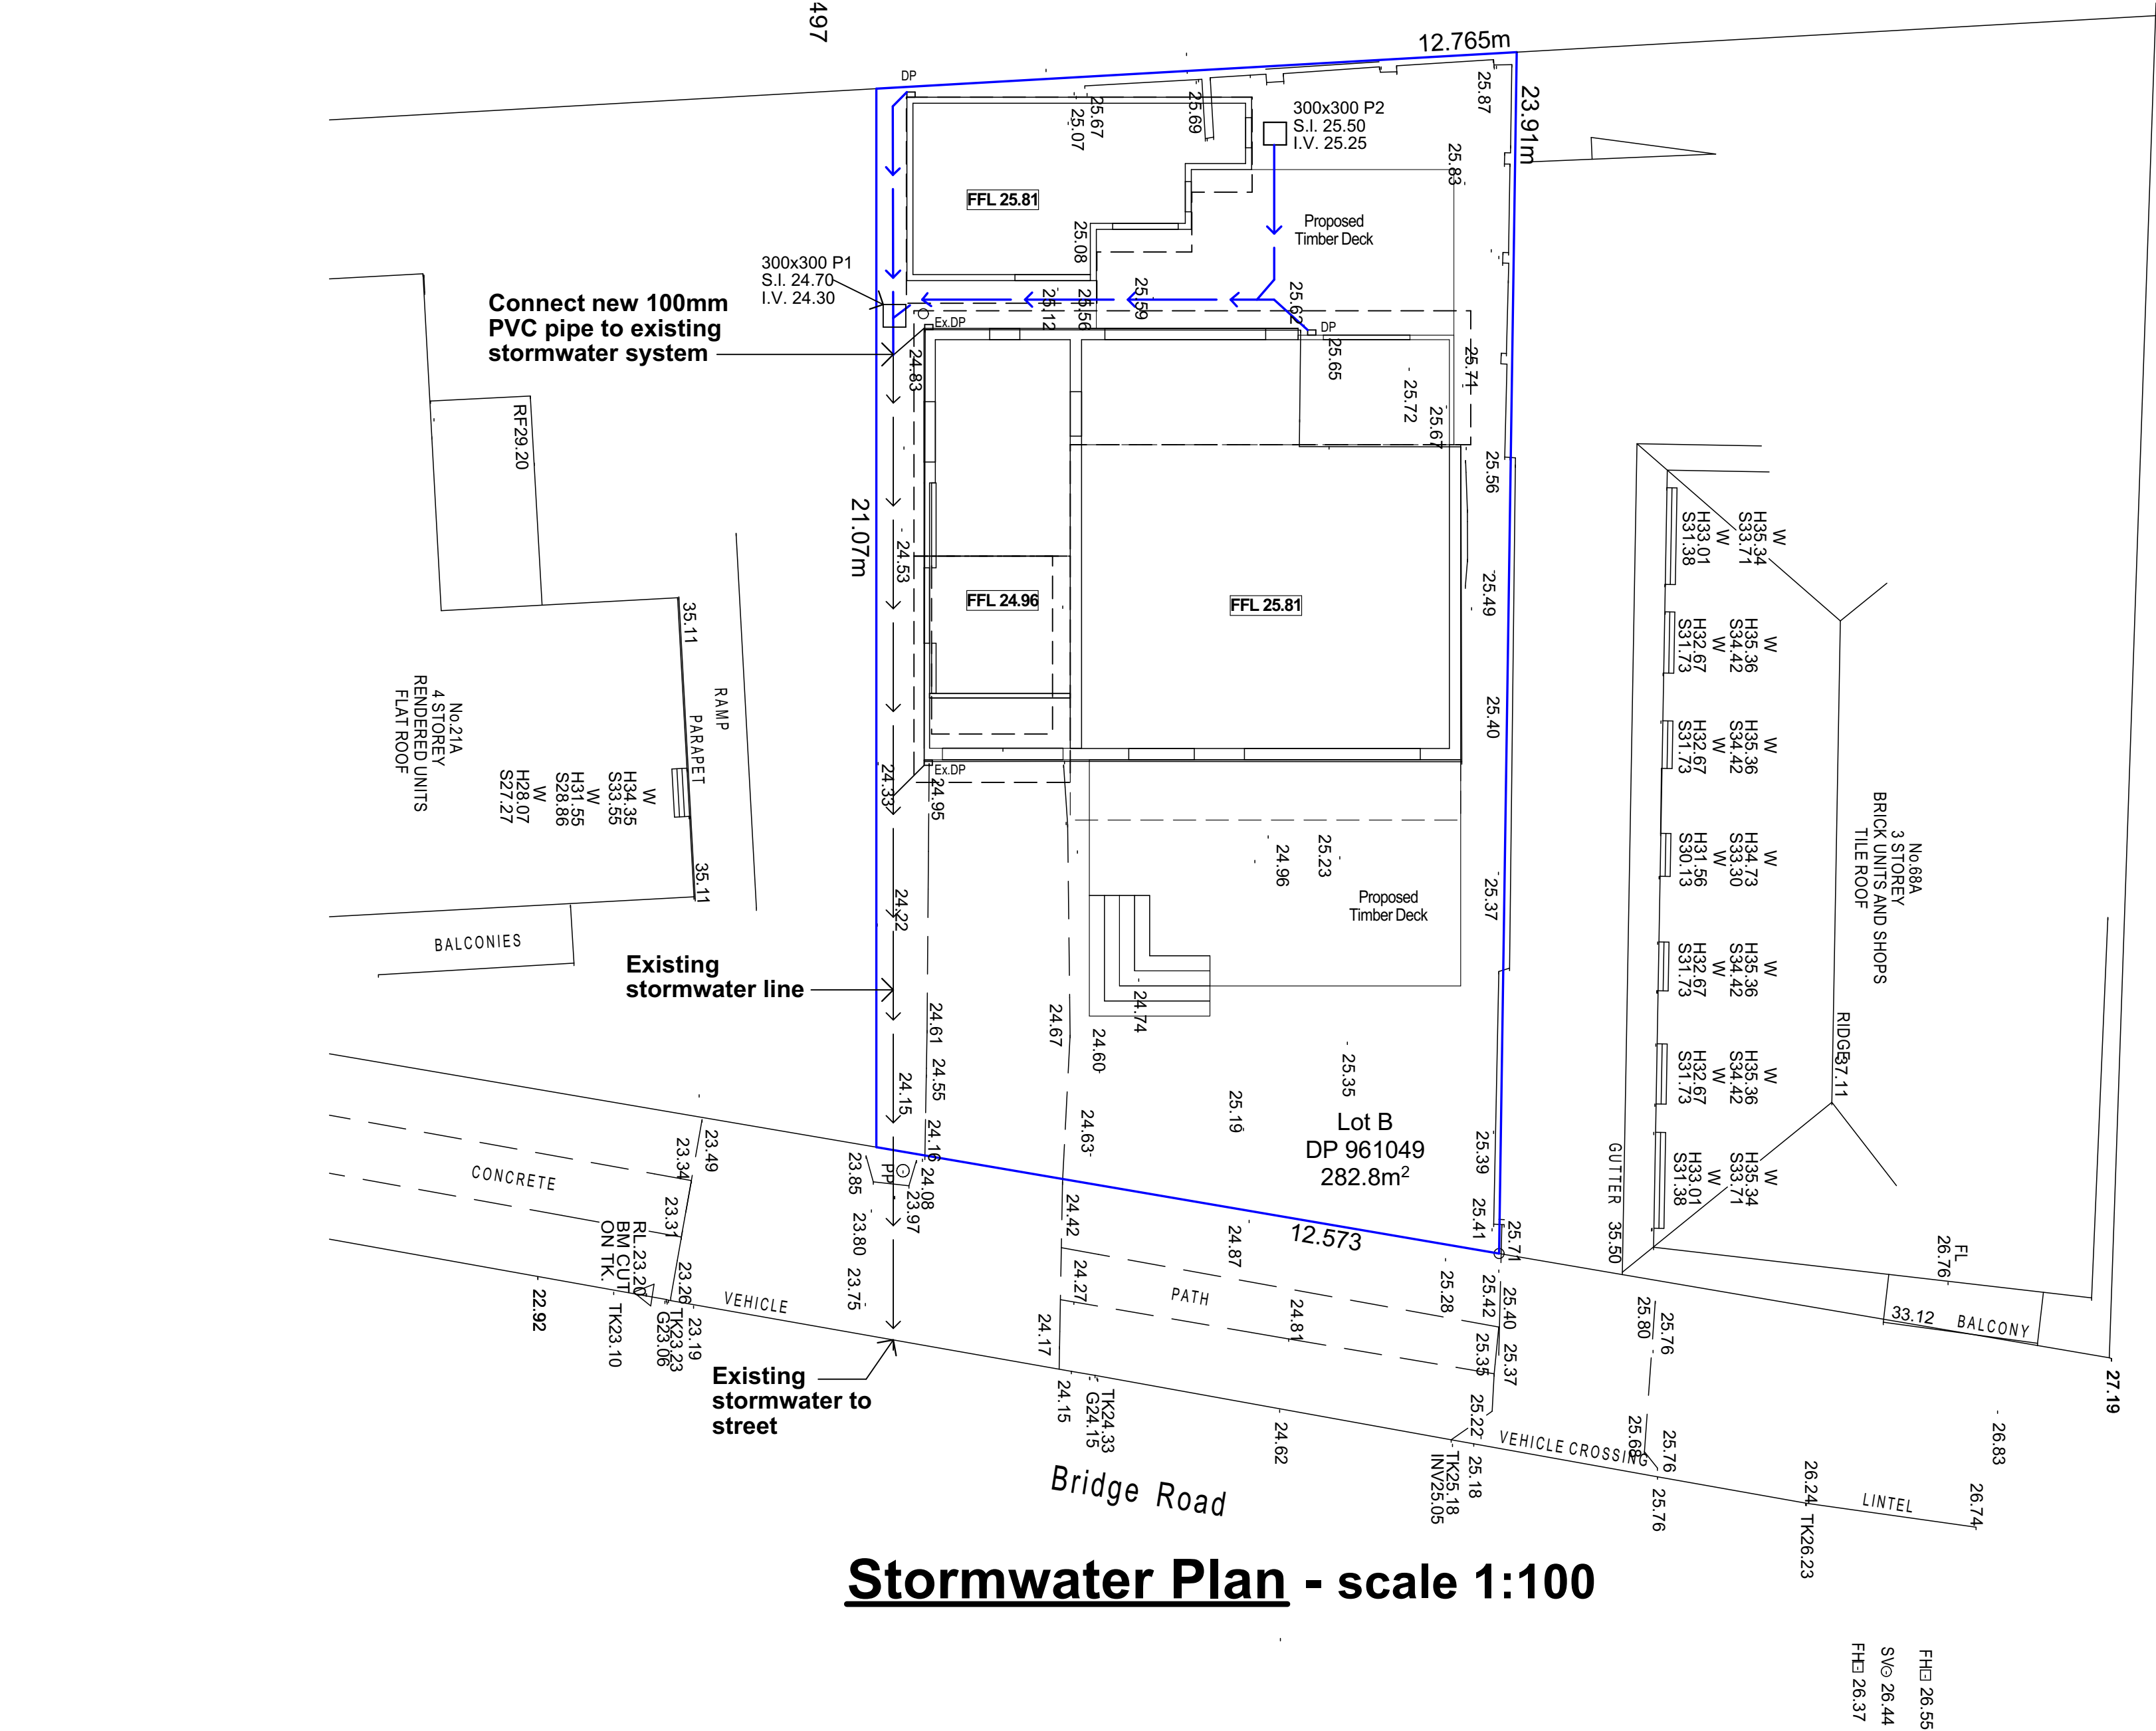


PLAN

SECTION

STORMWATER PIT DETAIL

NOT TO SCALE

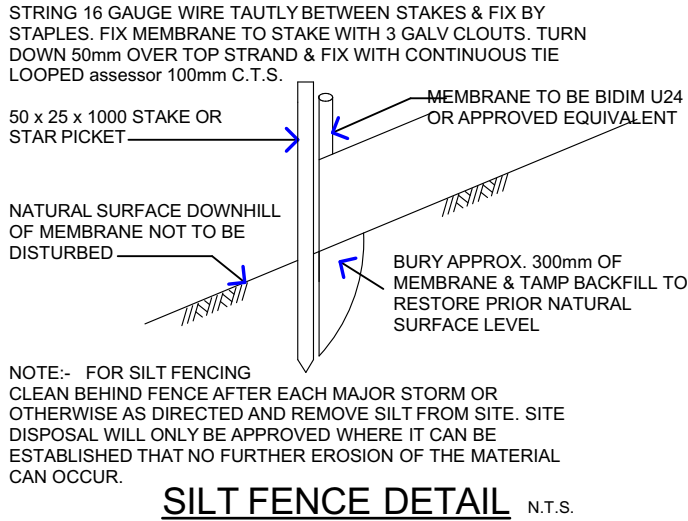

SILT FENCE DETAIL N.T.S.

**old for new
pty Ltd**

abn 69 535 948 623
615 Great Western Highway
Greystanes, NSW, 2145
phone: 9896 1647 mobile: 0418 162 620
email: gritchie@hotmail.net.au

project:
PROPOSED ALTERATIONS & ADDITIONS

title:
Stormwater Concept Plan

project:
**No.21a GREYCLIFFE STREET,
QUEENSCLIFF.**

designer:
Gregg Ritchie

scale:
1:100

1/1

issue:
A

job No:
24Gre21aS

