



Site analysis plan
1:100@A1 1:200@A3.

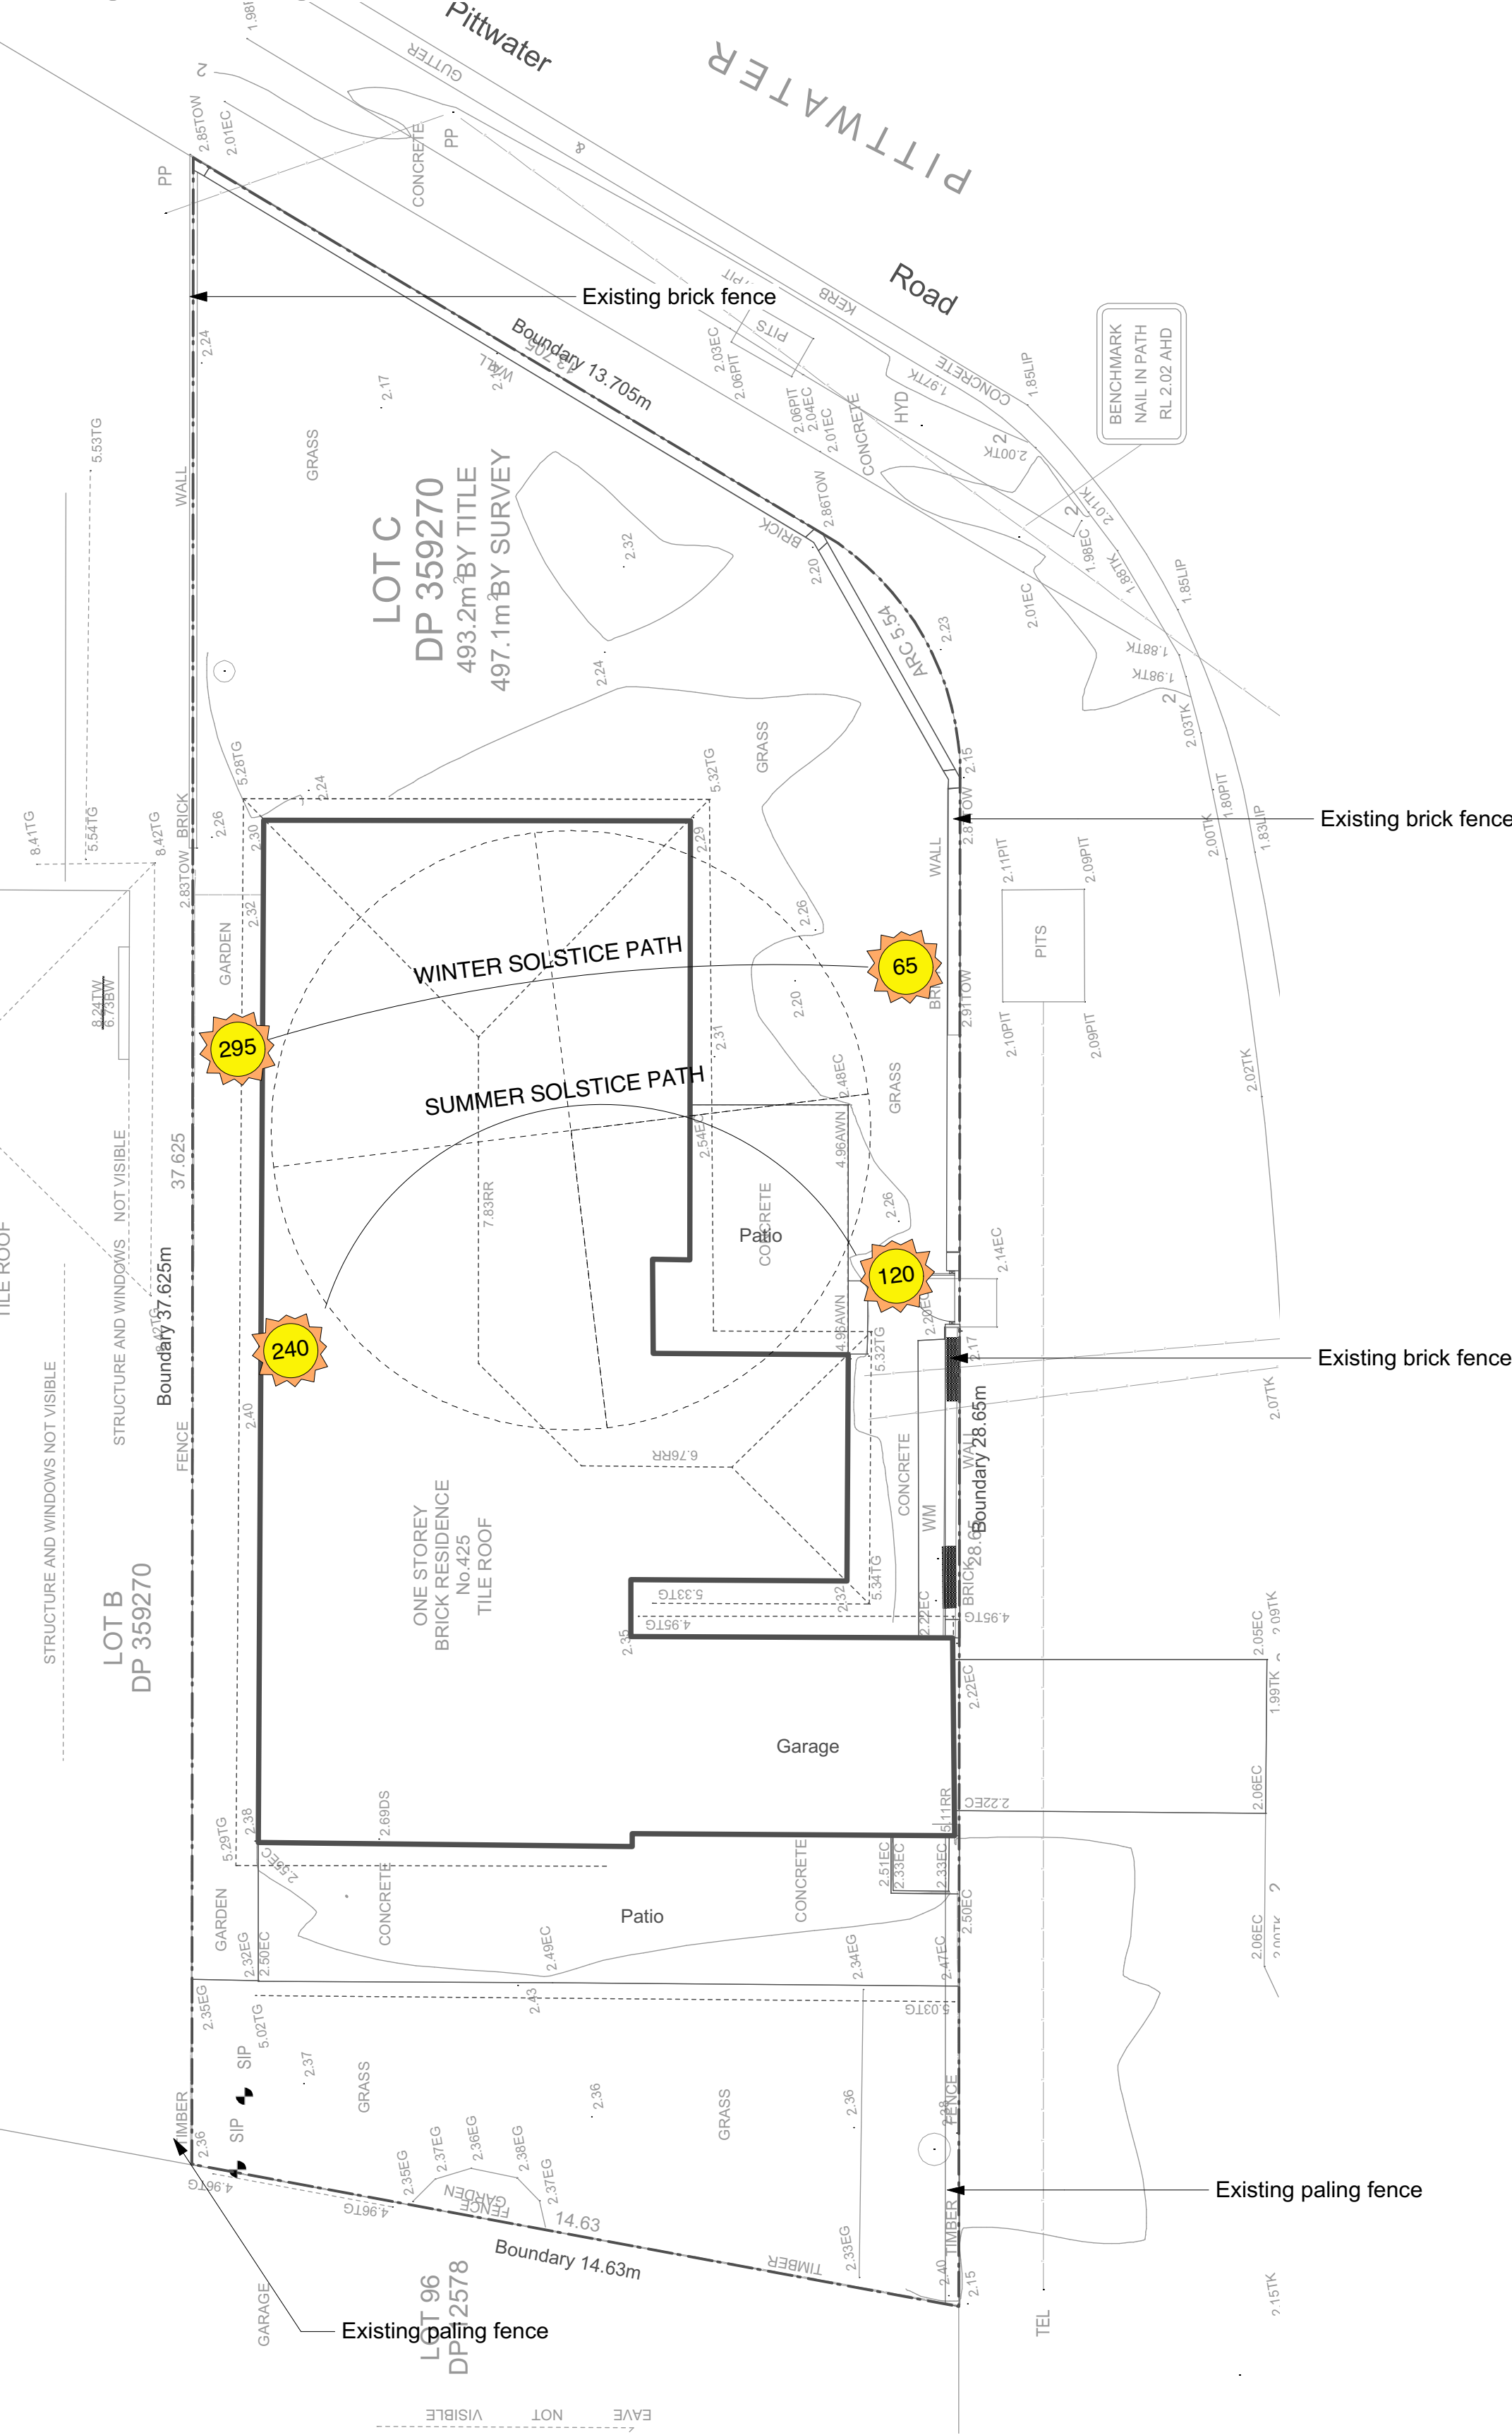


Site plan
1:100@A1 1:200@A3.

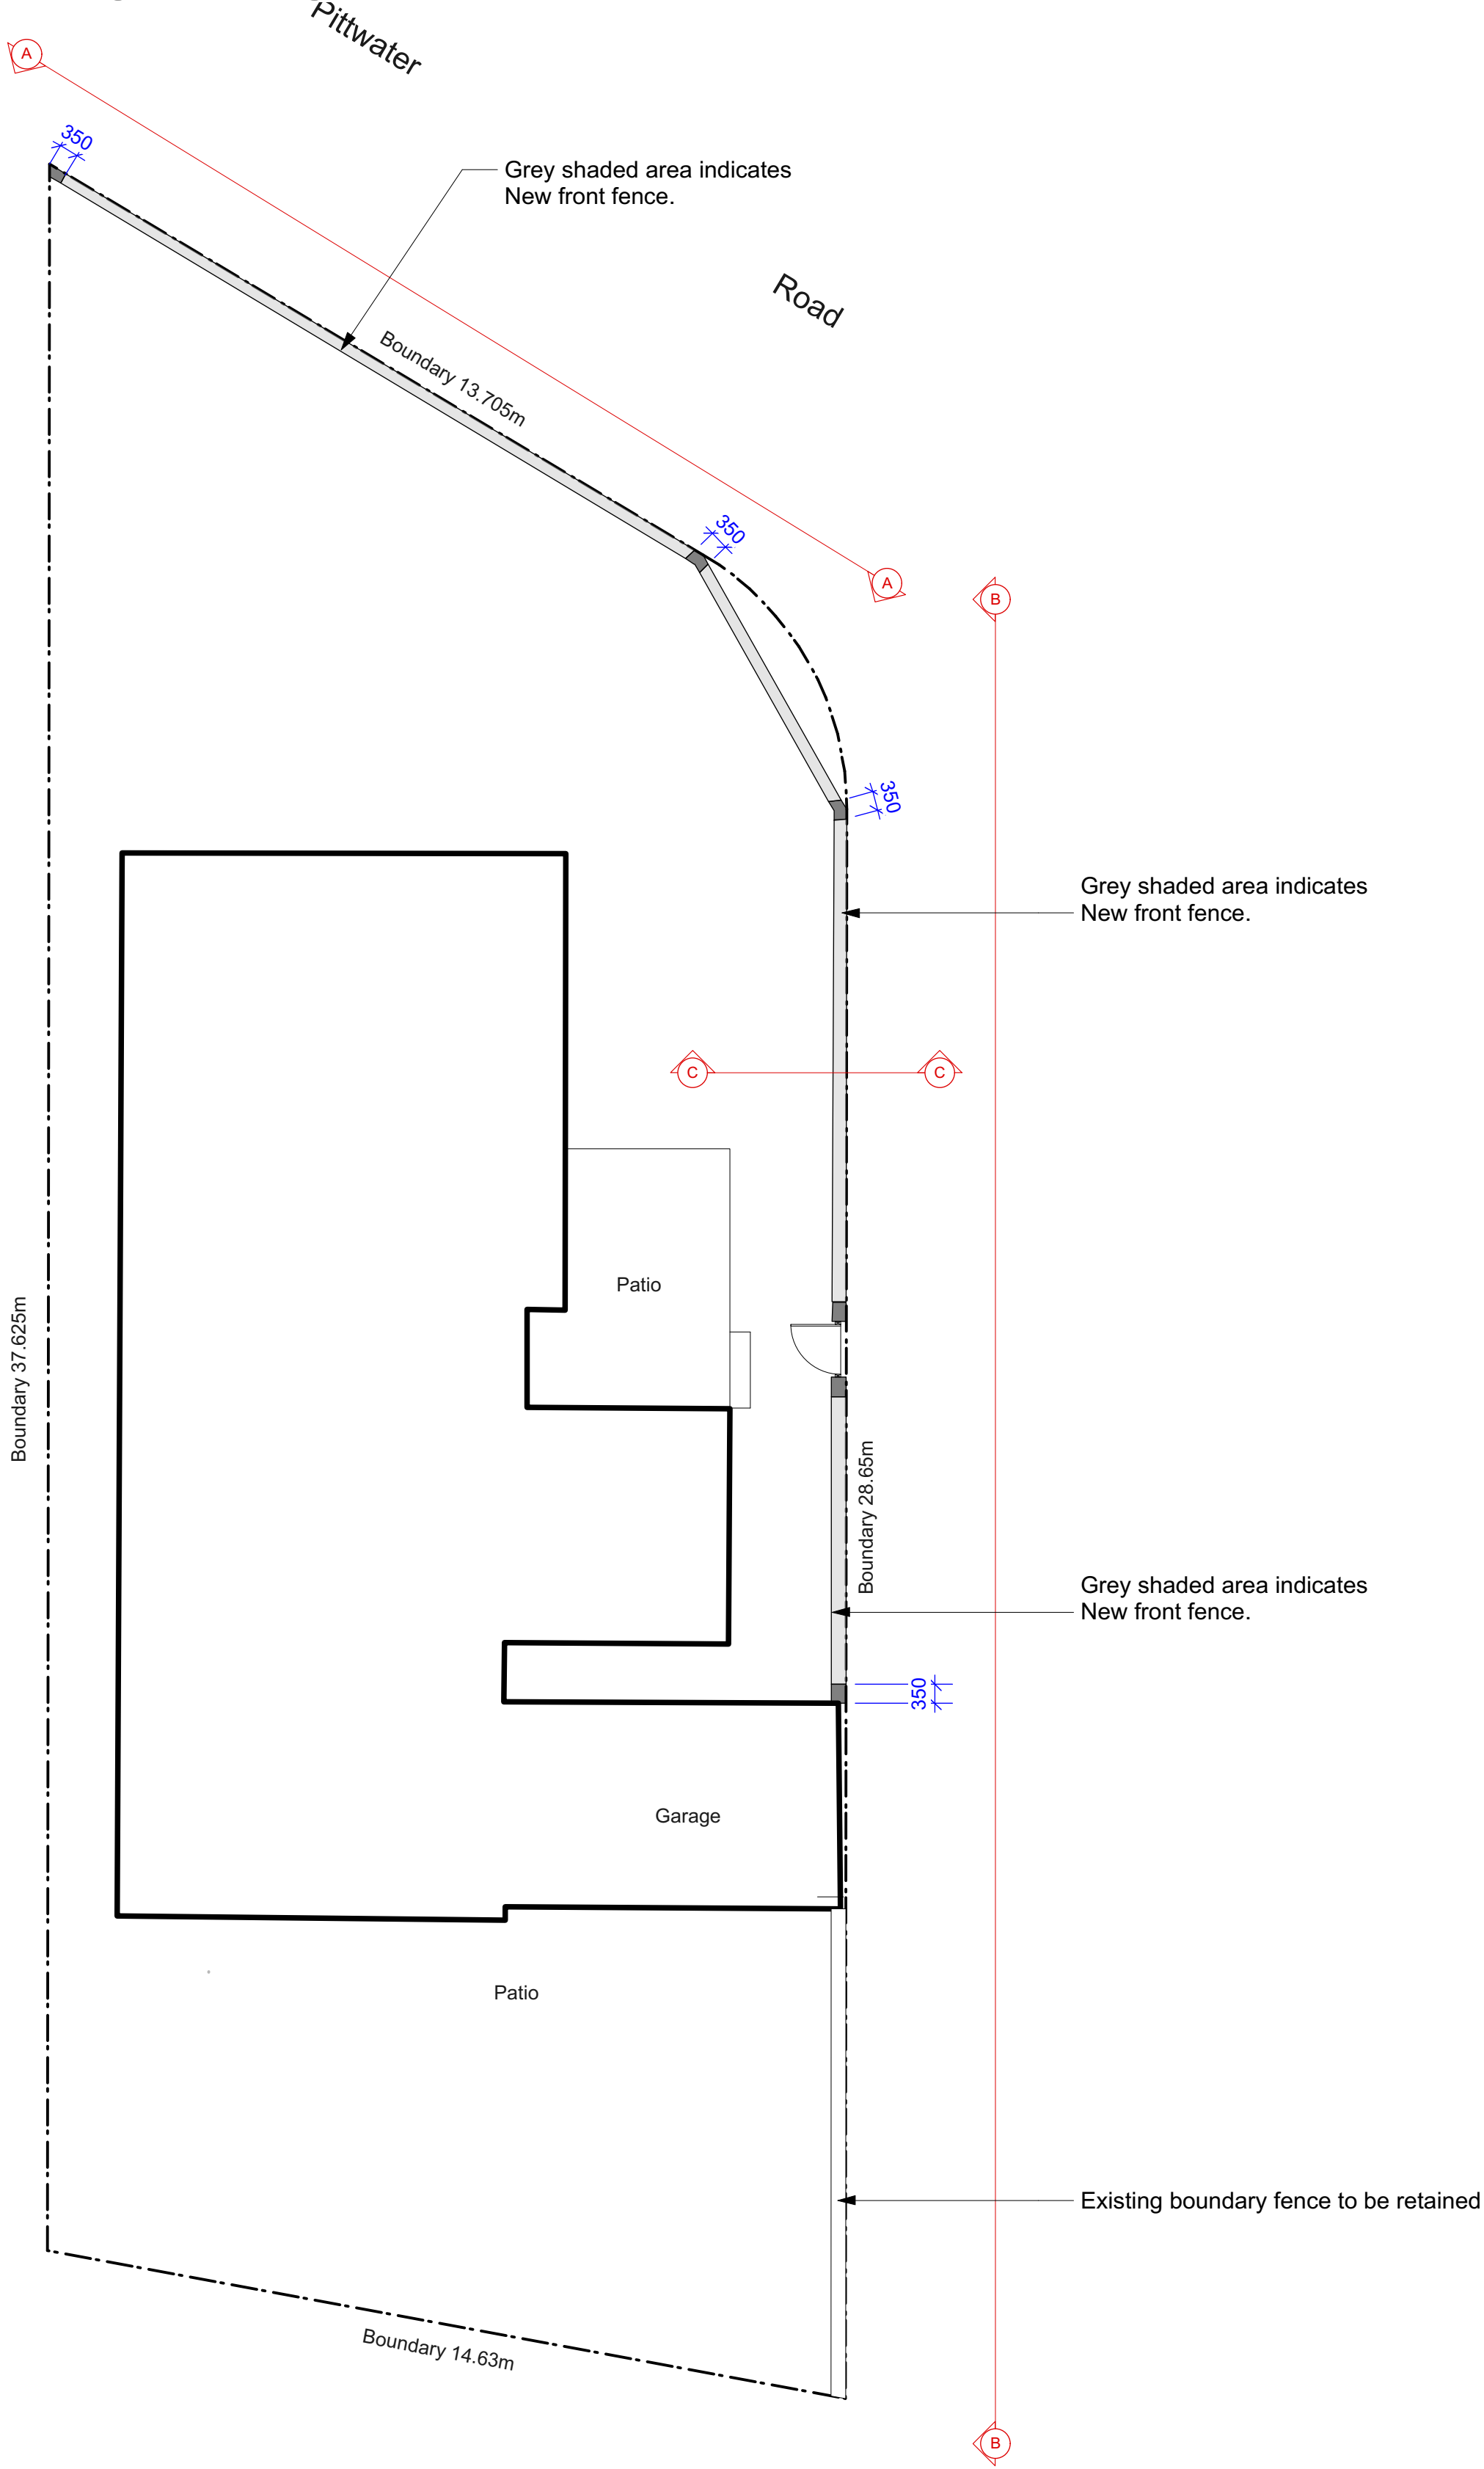

Legend

- MULCH AREA
- SOFT-FALL
- SAND
- ARTIFICIAL TURF
- TURF AREA
- TIMBER DECKING
- CONCRETE PAVING
- UNIT PAVING
- STAIRS
- PEBBLE
- TIMBER
- WATER
- MASONRY RETAINING WALL
- STONE RETAINING WALL
- TIMBER RETAINING WALL
- BOULDER RETAINING WALL
- SITE OR WORKS BOUNDARY
- PROPOSED LEVEL
- TOP OF WALL LEVEL
- MATERIAL NAME
- SURFACE FALL DIRECTION
- SURFACE DRAINS
- SURVEY (50% GREY LINES)
- EXISTING TREE TO RETAIN
- EXISTING TREE TO REMOVE
- EXISTING ROCK OUTCROP

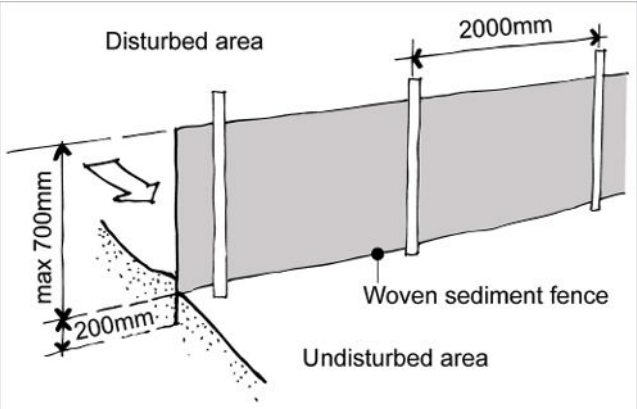


Sedimentation Control Fence
Not to scale.
Source: www.yourhome.gov.au




Notes:
>Do not scale off plan.
>Contractors to check all measurements onsite before quoting or commencing work.
>If abnormalities arise, contact the Landscape Architect.
>This design is copyright and is not to be reproduced in anyway without written consent of Jamie King Landscape Architect

C	19/08/19	Issue C for DA
B	29/07/19	Issue B
A	04/07/19	DRAFT issue for review
ISSUE	DATE	REVISION
PROJECT	425 Pittwater road, North manly	
CLIENT	Mackay	PROJECT # 2001
DWG	Master Landscape Plan	DWG # Sht-101
CHKD	JK	REVISION

Jamie King Landscape Architect
84 Palmgrove Rd, Avalon, NSW, 2107
W: www.jamieking.com.au
E: jamie@jamieking.com.au

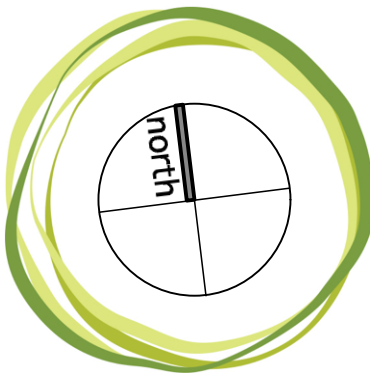

JAMIE KING
LANDSCAPE ARCHITECT
DESIGN ● APPROVE ● MANAGE

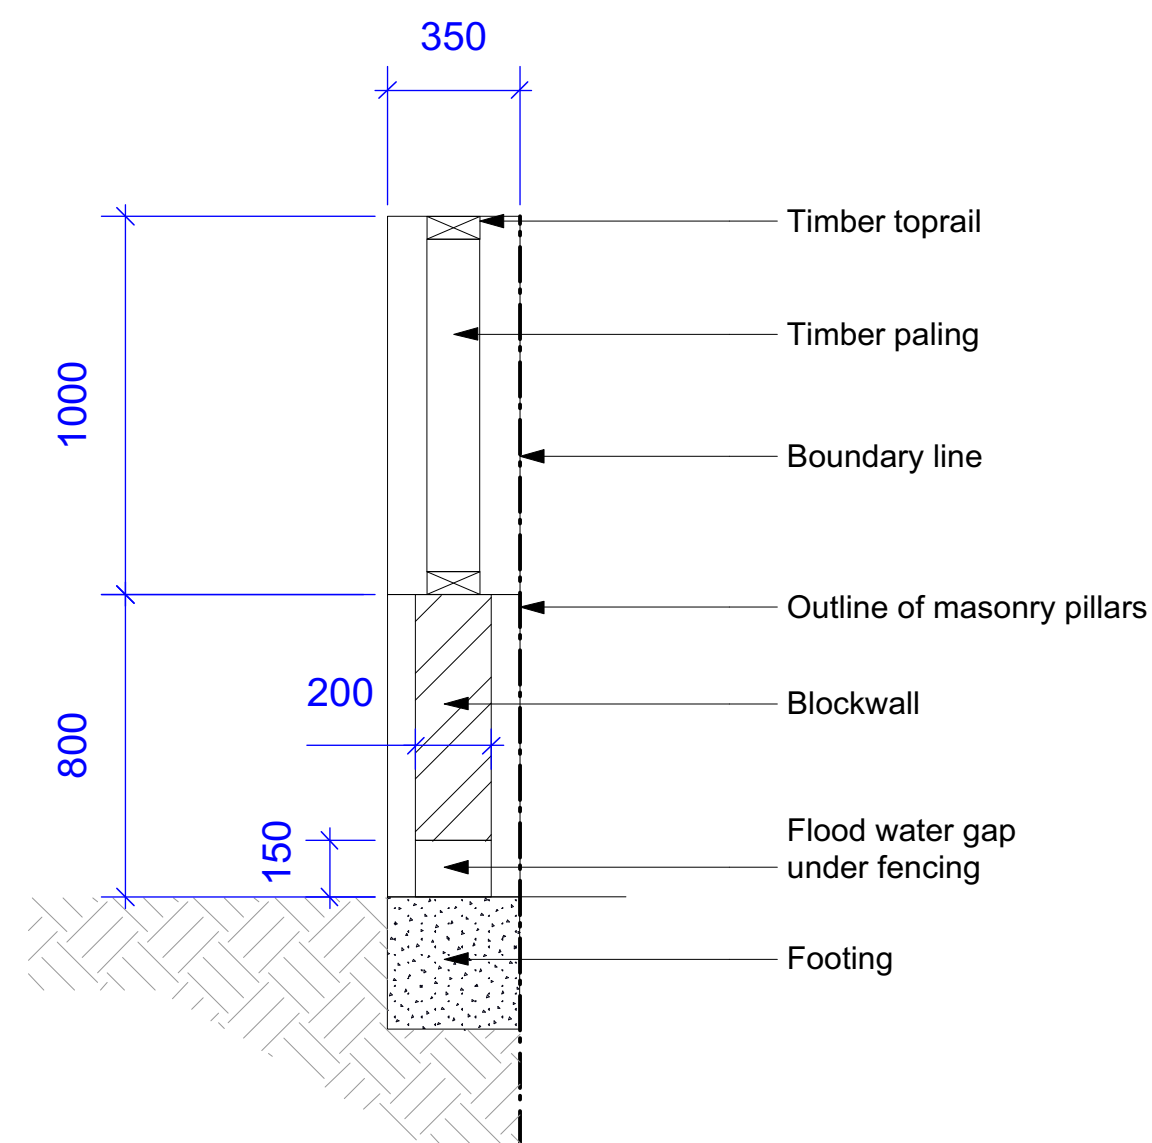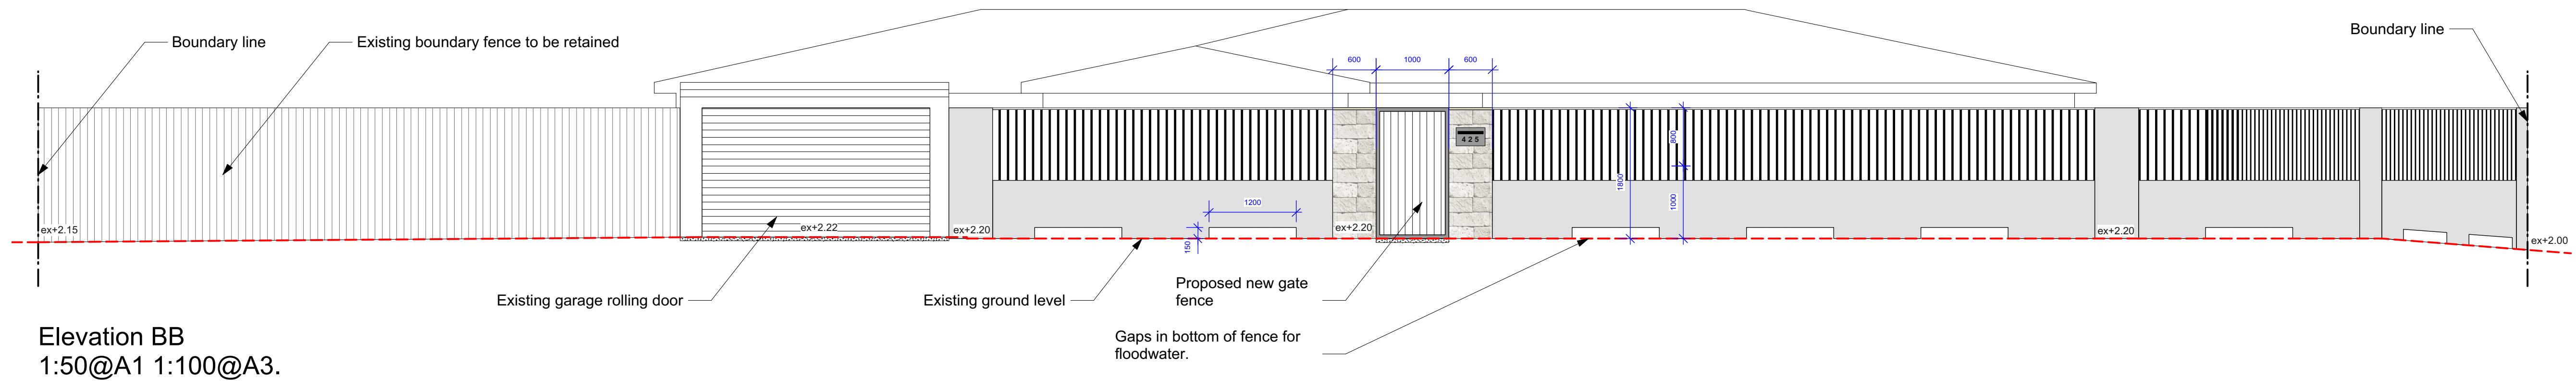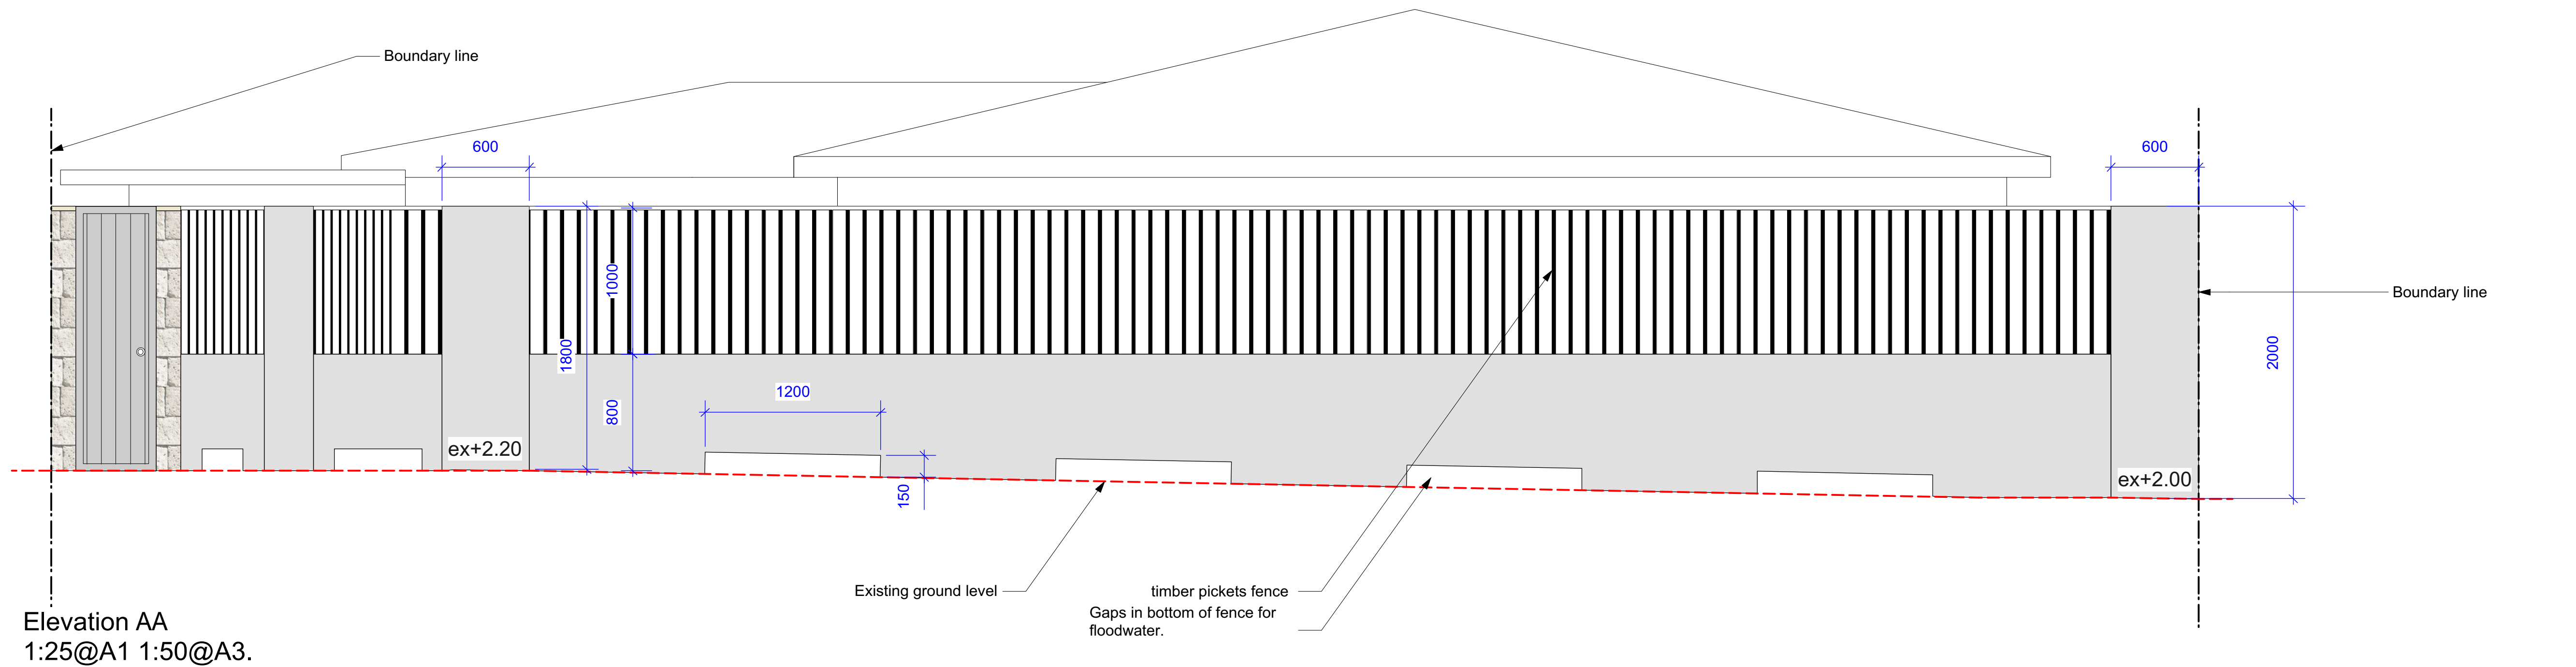

(A)



(B)

Notes:
 >Do not scale off plan.
 >Contractors to check all measurements onsite before quoting or commencing work.
 >If abnormalities arise, contact the Landscape Architect.
 >This design is copyright and is not to be reproduced in anyway without written consent of Jamie King Landscape Architect

C	19/08/19	Issue C for DA
B	29/07/19	Issue B
A	04/07/19	DRAFT issue for review

ISSUE	DATE	REVISION
PROJECT	425 Pittwater road, North manly	PROJECT # 2001
CLIENT	Mackay	DATE # See above DWG #
DWG	Section & elevations	SCALE @ A1 See Plan
CHKD	JK	REVISION

Jamie King Landscape Architect
 84 Palmgrove Rd, Avalon, NSW, 2107 T: 0421 517 991 E: jamie@jamieking.com.au

W: www.jamieking.com.au
 E: jamie@jamieking.com.au



JAMIE KING
 LANDSCAPE ARCHITECT
 DESIGN • APPROVE • MANAGE