

# ORIGINAL PLANS

**CHANGE OF LOCATION**

**LEGEND**  
 - DENOTES PROPOSED SIGNAGE  
 - DENOTES EXISTING SIGNAGE TO BE DEMOLISHED

**BUCHAN**  
 DEVELOPMENT APPLICATION  
 21/2018  
 SCALE: 1:100 & 1:500 (S&A)  
 CREATED: OCT 2018  
 DRAWN: 17/12/2018 BY 12133  
 FILE: P-2119/216035/ARCH (REVISION IN PROGRESS)  
 X-SIGNAGE.dwg  
 DATE: 18/12/17  
 LIAISON: A-DA-001  
 SHEET: 2

Sydney CBD City North  
**Signarama**  
The way to grow your business

93 York St. Sydney, NSW, 2000  
[www.signssydney.com.au](http://www.signssydney.com.au)  
[citynorth@signarama.com.au](mailto:citynorth@signarama.com.au)  
 Ph: 9262 4100

Customer: PRIME WEST FUNDS
Sales Person: Michael
Designer: Jack
Date: 18/12/17
S.O.: /

# AMENDED PLANS

**NEW LOCATION**

**LEGEND**  
 - DENOTES PROPOSED SIGNAGE  
 - DENOTES EXISTING SIGNAGE TO BE DEMOLISHED


**BUCHAN**  
 DEVELOPMENT APPLICATION  
 21/2018  
 SCALE: 1:100 & 1:500 (S&A)  
 CREATED: OCT 2018  
 DRAWN: 17/12/2018 BY 12133  
 FILE: P-2119/216035/ARCH (REVISION IN PROGRESS)  
 X-SIGNAGE.dwg  
 DATE: 18/12/17  
 LIAISON: A-DA-001  
 SHEET: 2

## IMPORTANT INFORMATION - PLEASE READ

©Copyright 2014. This artwork remains the property of Signarama City North CBD. Reproduction in any form without consent is illegal. While all care has been taken in preparation of this proof, errors can occur. Check all details thoroughly. The final artwork approval is the responsibility of the client and charges will apply if additional work is required. Please be advised that you will be supplied with up to two sets of revised artwork only. Subsequent amendments to artwork may attract additional art/set-up fees. Due to limitations in the printing process, slight variations in colour may sometimes occur. Whilst we will make every reasonable effort to minimise this, exact colour match may not always be possible and we cannot accept responsibility for this. Please sign and fax or reply via email in for manufacture to begin.

SIGN .....  
 DATE .....

# ORIGINAL PLANS

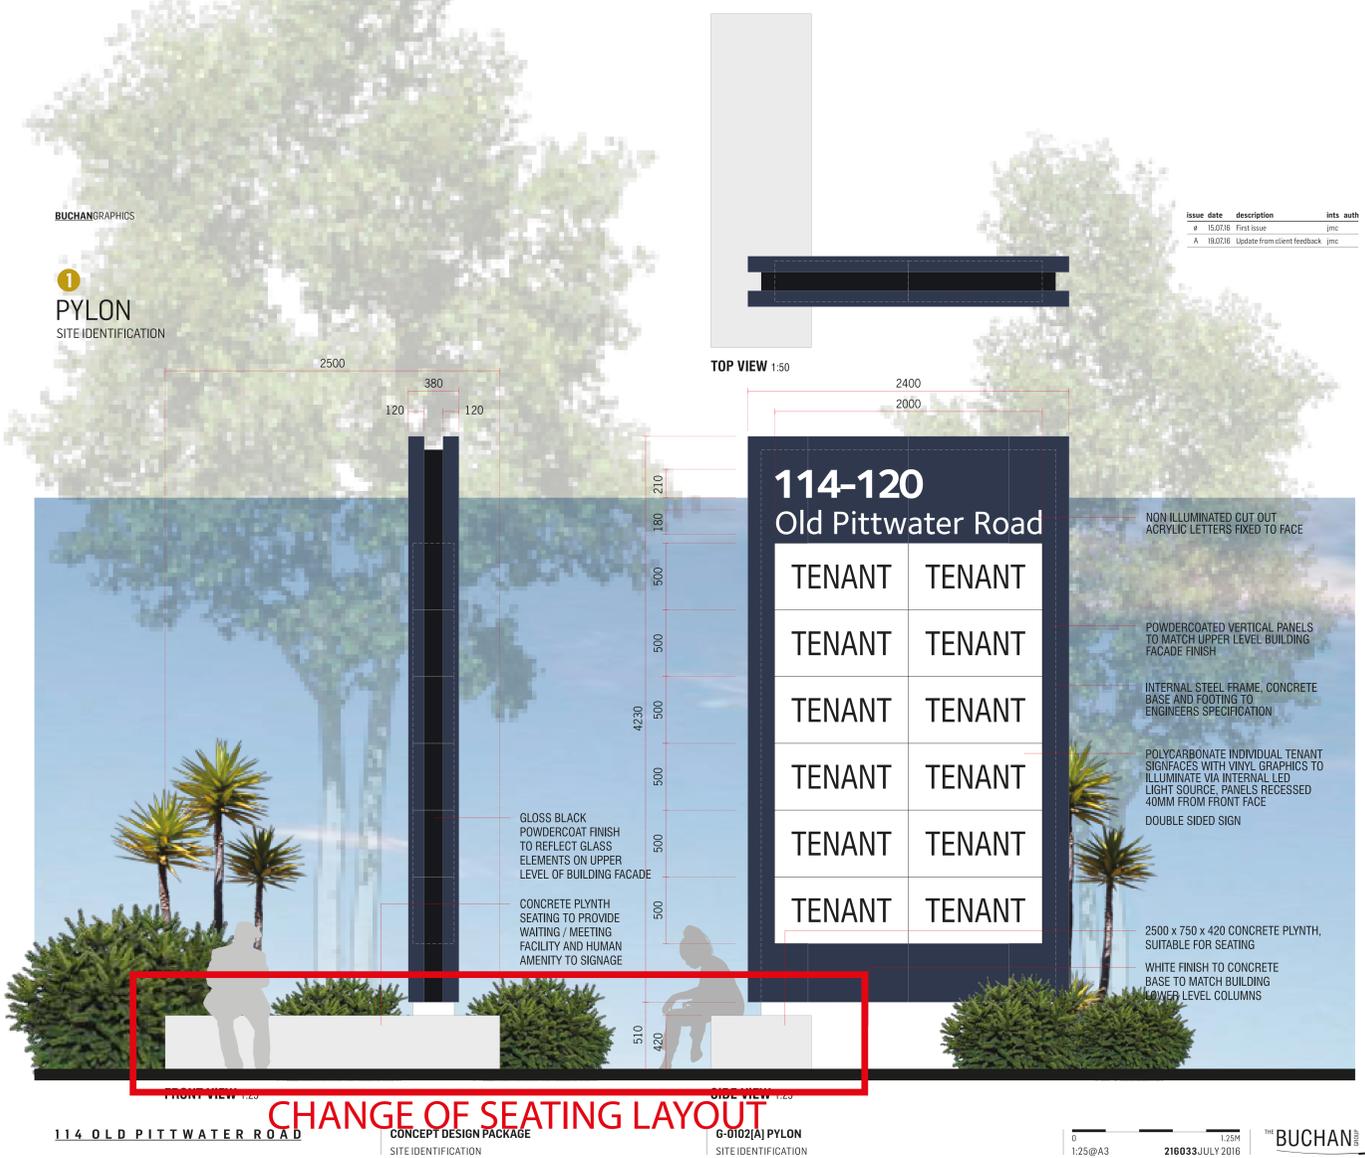

Sydney CBD City North  
**Signarama**  
 The way to grow your business

93 York St. Sydney, NSW, 2000  
 www.signssydney.com.au  
 citynorth@signarama.com.au  
 Ph: 9262 4100

Customer: PRIME WEST FUNDS Sales Person: Michael Designer: Jack Date: 18/12/17 S.O.: /

# AMENDED PLANS




**IMPORTANT INFORMATION - PLEASE READ**

©Copyright 2014. This artwork remains the property of Signarama City North CBD. Reproduction in any form without consent is illegal. While all care has been taken in preparation of this proof, errors can occur. Check all details thoroughly. The final artwork approval is the responsibility of the client and charges will apply if additional work is required. Please be advised that you will be supplied with up to two sets of revised artwork only. Subsequent amendments to artwork may attract additional art/set-up fees. Due to limitations in the printing process, slight variations in colour may sometimes occur. Whilst we will make every reasonable effort to minimise this, exact colour match may not always be possible and we cannot accept responsibility for this. Please sign and fax or reply via email in for manufacture to begin.

SIGN .....  
 DATE ...../...../.....

# ORIGINAL PLANS

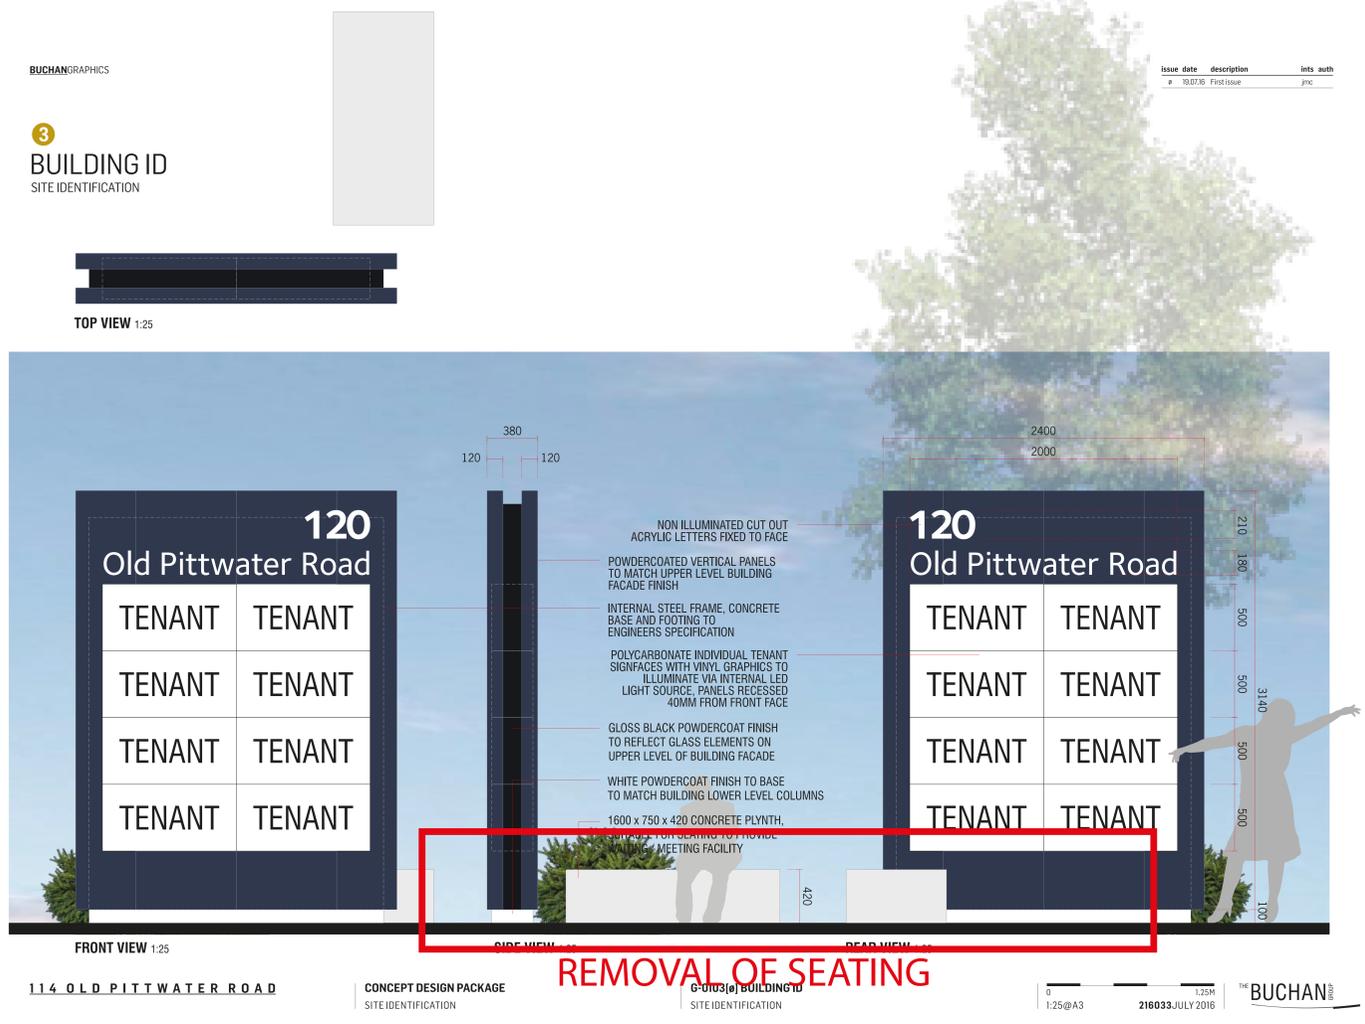


**Signarama** Sydney CBD City North  
The way to grow your business

93 York St. Sydney, NSW, 2000  
www.signssydney.com.au  
citynorth@signarama.com.au  
Ph: 9262 4100

Customer: PRIME WEST FUNDS    Sales Person: Michael    Designer: Jack    Date: 18/12/17    S.O.: /

# AMENDED PLANS

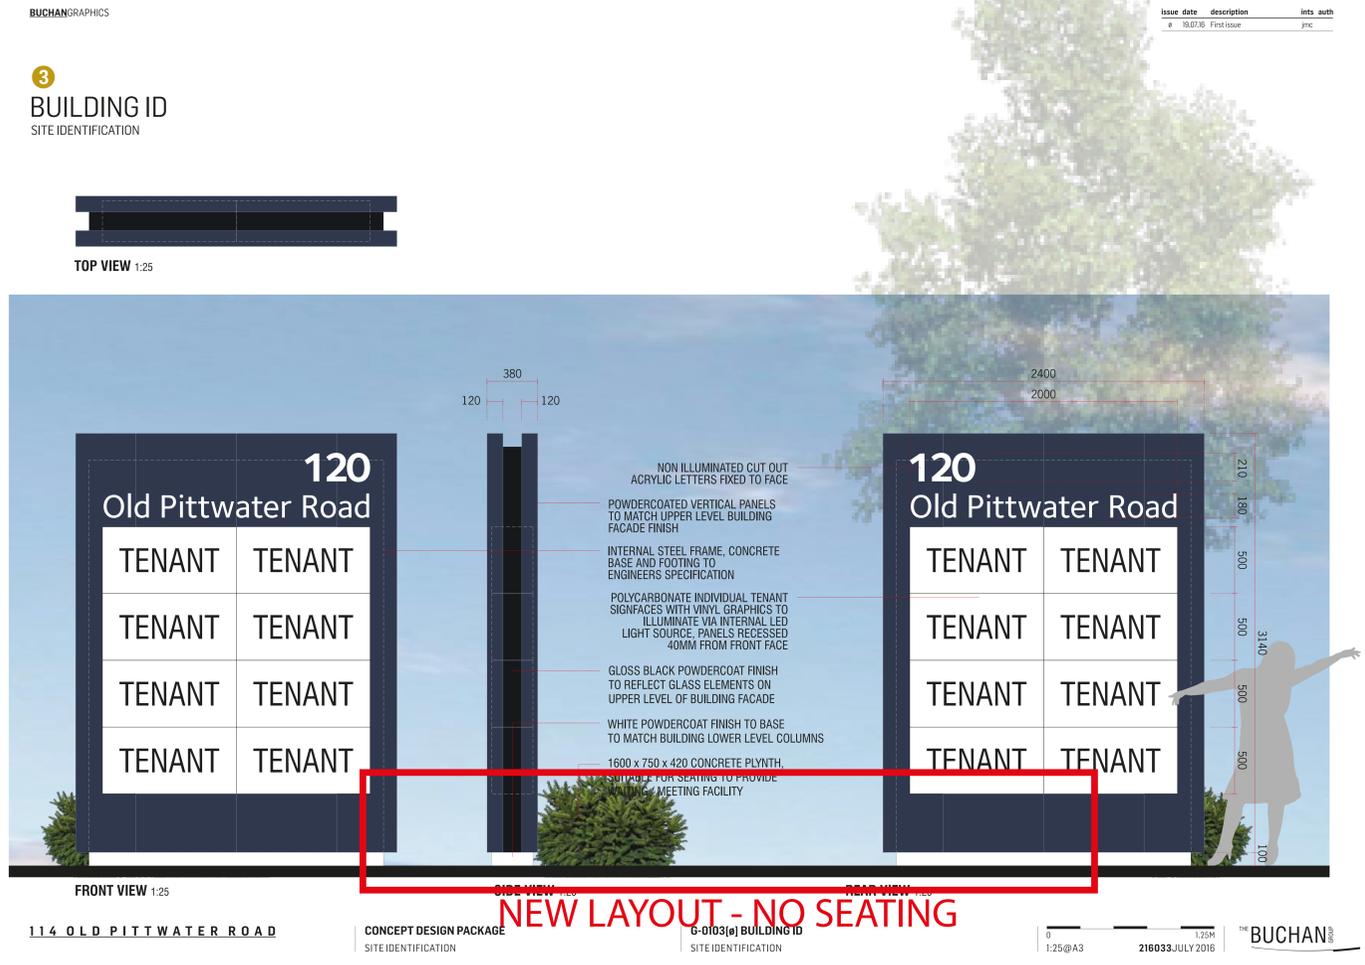


# ORIGINAL PLANS

BUCHANGRAPHICS

**2**  
BUILDING ID  
SITE IDENTIFICATION

Issue	date	description	ints	auth
#	15.07.16	First issue	jmc	
A	19.07.16	Update from client feedback	jmc	

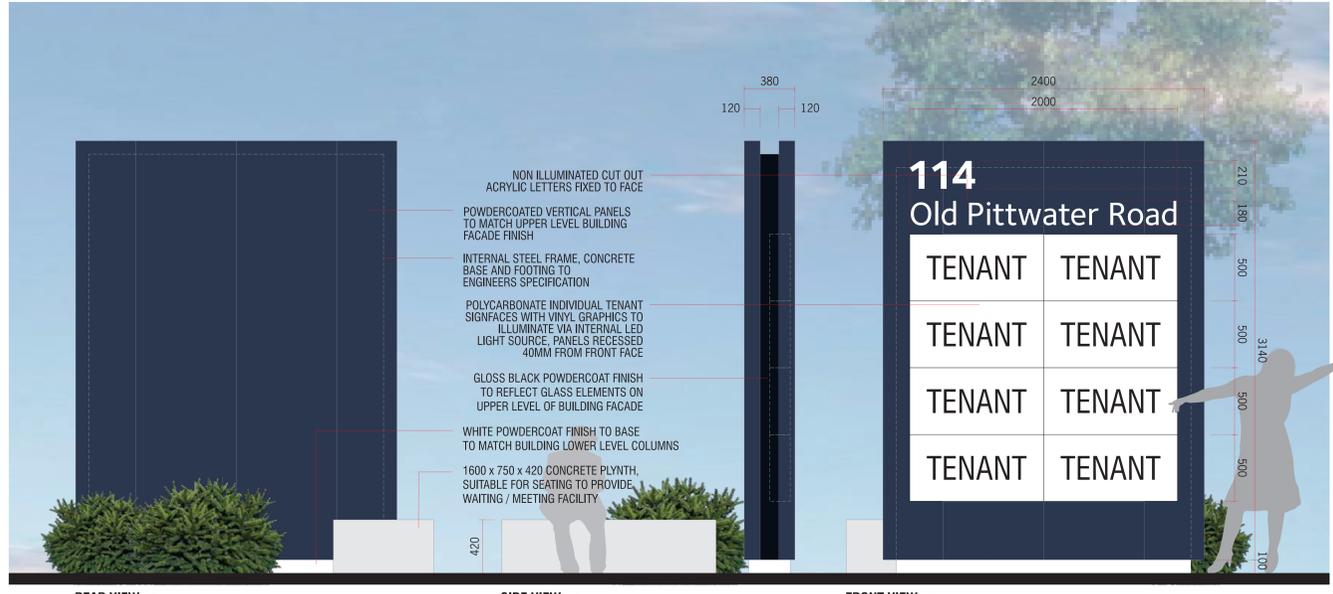

114 OLD PITTWATER ROAD

CONCEPT DESIGN PACKAGE  
SITE IDENTIFICATION

G-0103(A) BUILDING ID  
SITE IDENTIFICATION

0 1:25@A3 1.25M 216033 JULY 2016 THE BUCHAN GROUP



93 York St. Sydney, NSW, 2000  
www.signssydney.com.au  
citynorth@signarama.com.au  
Ph: 9262 4100

Customer: PRIME WEST FUNDS

Sales Person: Michael

Designer: Jack

Date: 18/12/17

S.O.: /

# AMENDED PLANS - NO CHANGES

BUCHANGRAPHICS

**2**  
BUILDING ID  
SITE IDENTIFICATION

Issue	date	description	ints	auth
#	15.07.16	First issue	jmc	
A	19.07.16	Update from client feedback	jmc	



114 OLD PITTWATER ROAD

CONCEPT DESIGN PACKAGE  
SITE IDENTIFICATION

G-0103(A) BUILDING ID  
SITE IDENTIFICATION

0 1:25@A3 1.25M 216033 JULY 2016 THE BUCHAN GROUP

## IMPORTANT INFORMATION - PLEASE READ

©Copyright 2014. This artwork remains the property of Signarama City North CBD. Reproduction in any form without consent is illegal. While all care has been taken in preparation of this proof, errors can occur. Check all details thoroughly. The final artwork approval is the responsibility of the client and charges will apply if additional work is required. Please be advised that you will be supplied with up to two sets of revised artwork only. Subsequent amendments to artwork may attract additional art/set-up fees. Due to limitations in the printing process, slight variations in colour may sometimes occur. Whilst we will make every reasonable effort to minimise this, exact colour match may not always be possible and we cannot accept responsibility for this. Please sign and fax or reply via email in for manufacture to begin.

SIGN .....  
DATE ...../...../.....