

ROOFING TILES TO MATCH EXISTING
ON TIMBER BATTENS,
INSULATION &
TIMBER TRUSSES @ 600mm C/L APPROX.

PLASTERBOARD CEILING ON
TIMBER BATTENS @ 600mm C/L APPROX

EXTERNAL F.C. CLADDING 13mm
AIRCCELL INSULATION 8mm
92mm STEEL STUDS
INTERNAL CLADDING

NEW GUTTER TO
MATCH EXISTING

CEIL LEVEL TO
MATCH EXISTING
EXTERNAL GLAZING IN
ALUMINIUM FRAME

REINFORCED CONCRETE SLAB
TO STRUCTURAL ENG'S
DETAILS

WEATHER BAR
D.P.C.

NEW SOFT FALL
SURFACING
G.L. EXISTING

SUPPORT TRUSS

ESTIMATED
(TO MATCH EXISTING)

LOUNGE / DINING

MEDICATION
ROOM

NEW METAL FIRE ESCAPE
RAMP REF. TO DETAIL

NEW METAL HANDRAIL
50mmØ

EXISTING BRICK WALL
BRICK RET. WALL TO RAMP
R.C. BASE TO RAMP


TOP OF WALL
66.500

R.L. VARIES

EXISTING G.L.

EXIST. CARPARK

1 SECTION THROUGH EXTENSION
1:50

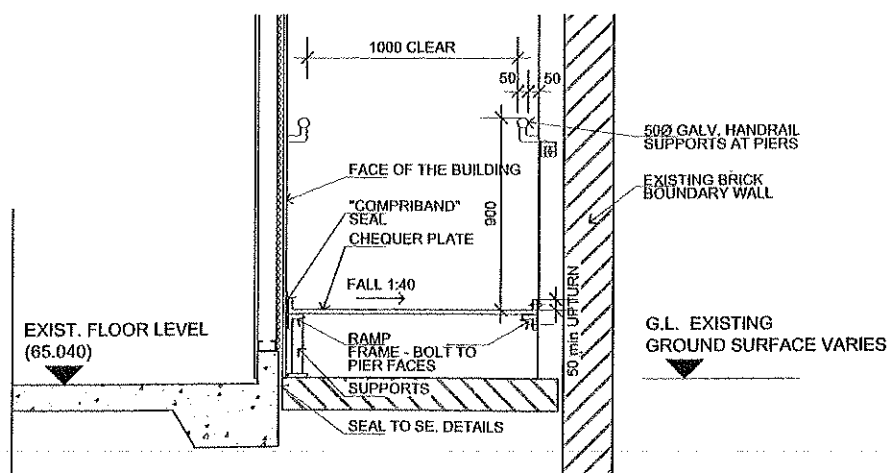

2 SECTION THROUGH RAMP
1:25

Copyright Designing Sydney Pty Limited
This drawing is protected by copyright. All rights reserved. Unless permitted under the Copyright Act 1968, no part of this drawing may in any form or by any means be reproduced, published, broadcast or transmitted without the prior written permission of the copyright owner.

Please note

If the Status of this drawing is not signed off for Construction it may be subject to change, alteration or amendment at the discretion of Designing Sydney Pty Limited. If so, Designing Sydney Pty Limited is not liable for any loss, damage, harm or injury whether special, consequential, direct or indirect, suffered by you or any other person as a result of your use of this drawing for construction purposes.

Figured dimensions take preference to scale readings. Verify all dimensions on site. Report any discrepancies to the contract administrator for decision before proceeding with the work.

Nº.	DATE	REVISIONS	BY

BCA CONSULTANT David Longdon
Level 5, 100 Pacific Hwy, North Sydney, NSW 2060
Tel: (02) 9956 8822 Fax: (02) 9956 8848

ODA CONSULTANT Bio-building Design Pty Ltd
3 Home Street, Wentworthbridge, NSW 2267
Tel: (02) 4751 1816 Fax: (02) 4751 7098

CIVIL STRUCTURAL CONSULTANT Woolacotts
2a Bragdon Road, Artarmon, NSW 2064
Tel: (02) 9413 1399 Fax: (02) 9413 1132

SERVICES CONSULTANT ITC GROUP Pty Ltd
Level 7, 33 York St, Sydney, NSW 2000
Tel: (02) 9495 8100 Fax: (02) 9495 8111

Designing Sydney Pty Limited ABN 60000222
70 PACIFIC HIGHWAY NORTH SYDNEY
NSW SOUTH WALES 2060 AUSTRALIA
PO BOX 851 NORTH SYDNEY NSW 2060
TELEPHONE: 0 811 5057 5041 FAX: 0 811 5057 4258
www.designingsydney.com.au Sydney@designingsydney.com.au
Architecture Urban Design Landscapes Interiors



PRINCIPAL NSW HEALTH

CLIENT Northern Sydney
Central Coast AHS

PROJECT Manly Hospital
Psycho Geriatric Ward
Lot 2619
D.P. 752038

TITLE Proposed Alterations & Additions
Section and Ramp Detail

DRAWING STATUS	REVIEWED BY	SIGNATURE	DATE
PRELIMINARY			
FOR PREPARATION ONLY			
FOR A. APPROVAL			
CONSTRUCTION CERTIFICATE			
FOR TENDER			
FOR CONSTRUCTION			
AS BUILT DOCUMENT			

DRAWN BY E.S.
SCALES AS SHOWN
PLOT DATE 07/08/09

JOB Nº. 280309

DWG/REV Nº. DA-04

QUALITY CERTIFIED ISO 9001 Completion of the Drawing Status is evidence the design has been verified as conforming to the requirements of the Project M&S. Plan. Witnessing the 'Drawn By' box confirms that this drawing has been prepared in conformity with Designing Sydney M&S. procedures.

FOR DA