
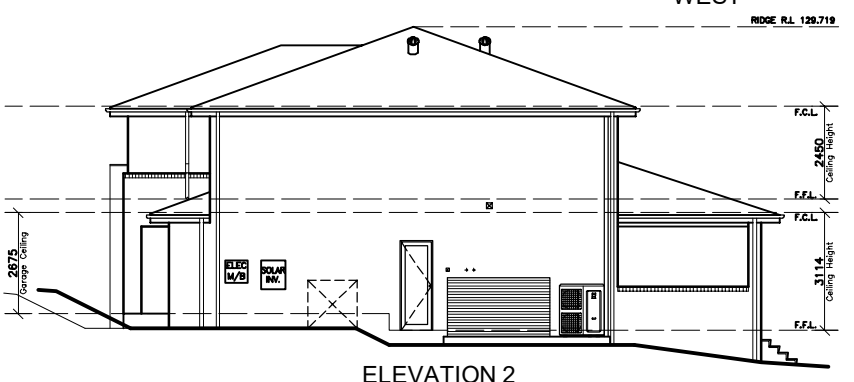
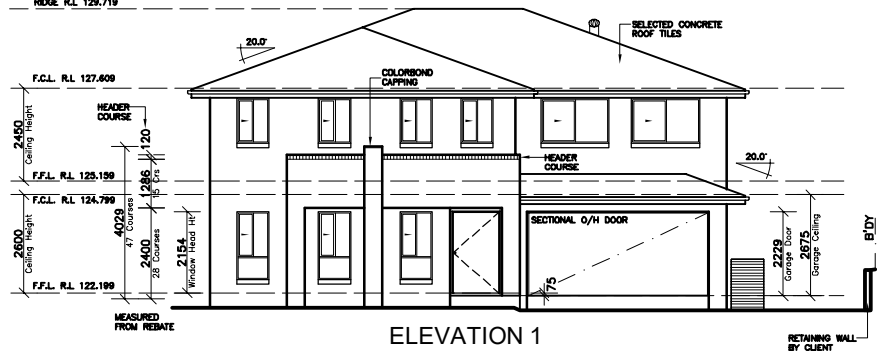


LOT 3
D.P: 29884
L.G.A: NORTHERN BEACHES

**SITING HAS BEEN COMPLETED
 IN ACCORDANCE WITH
 WARRINGAH DCP 2011**

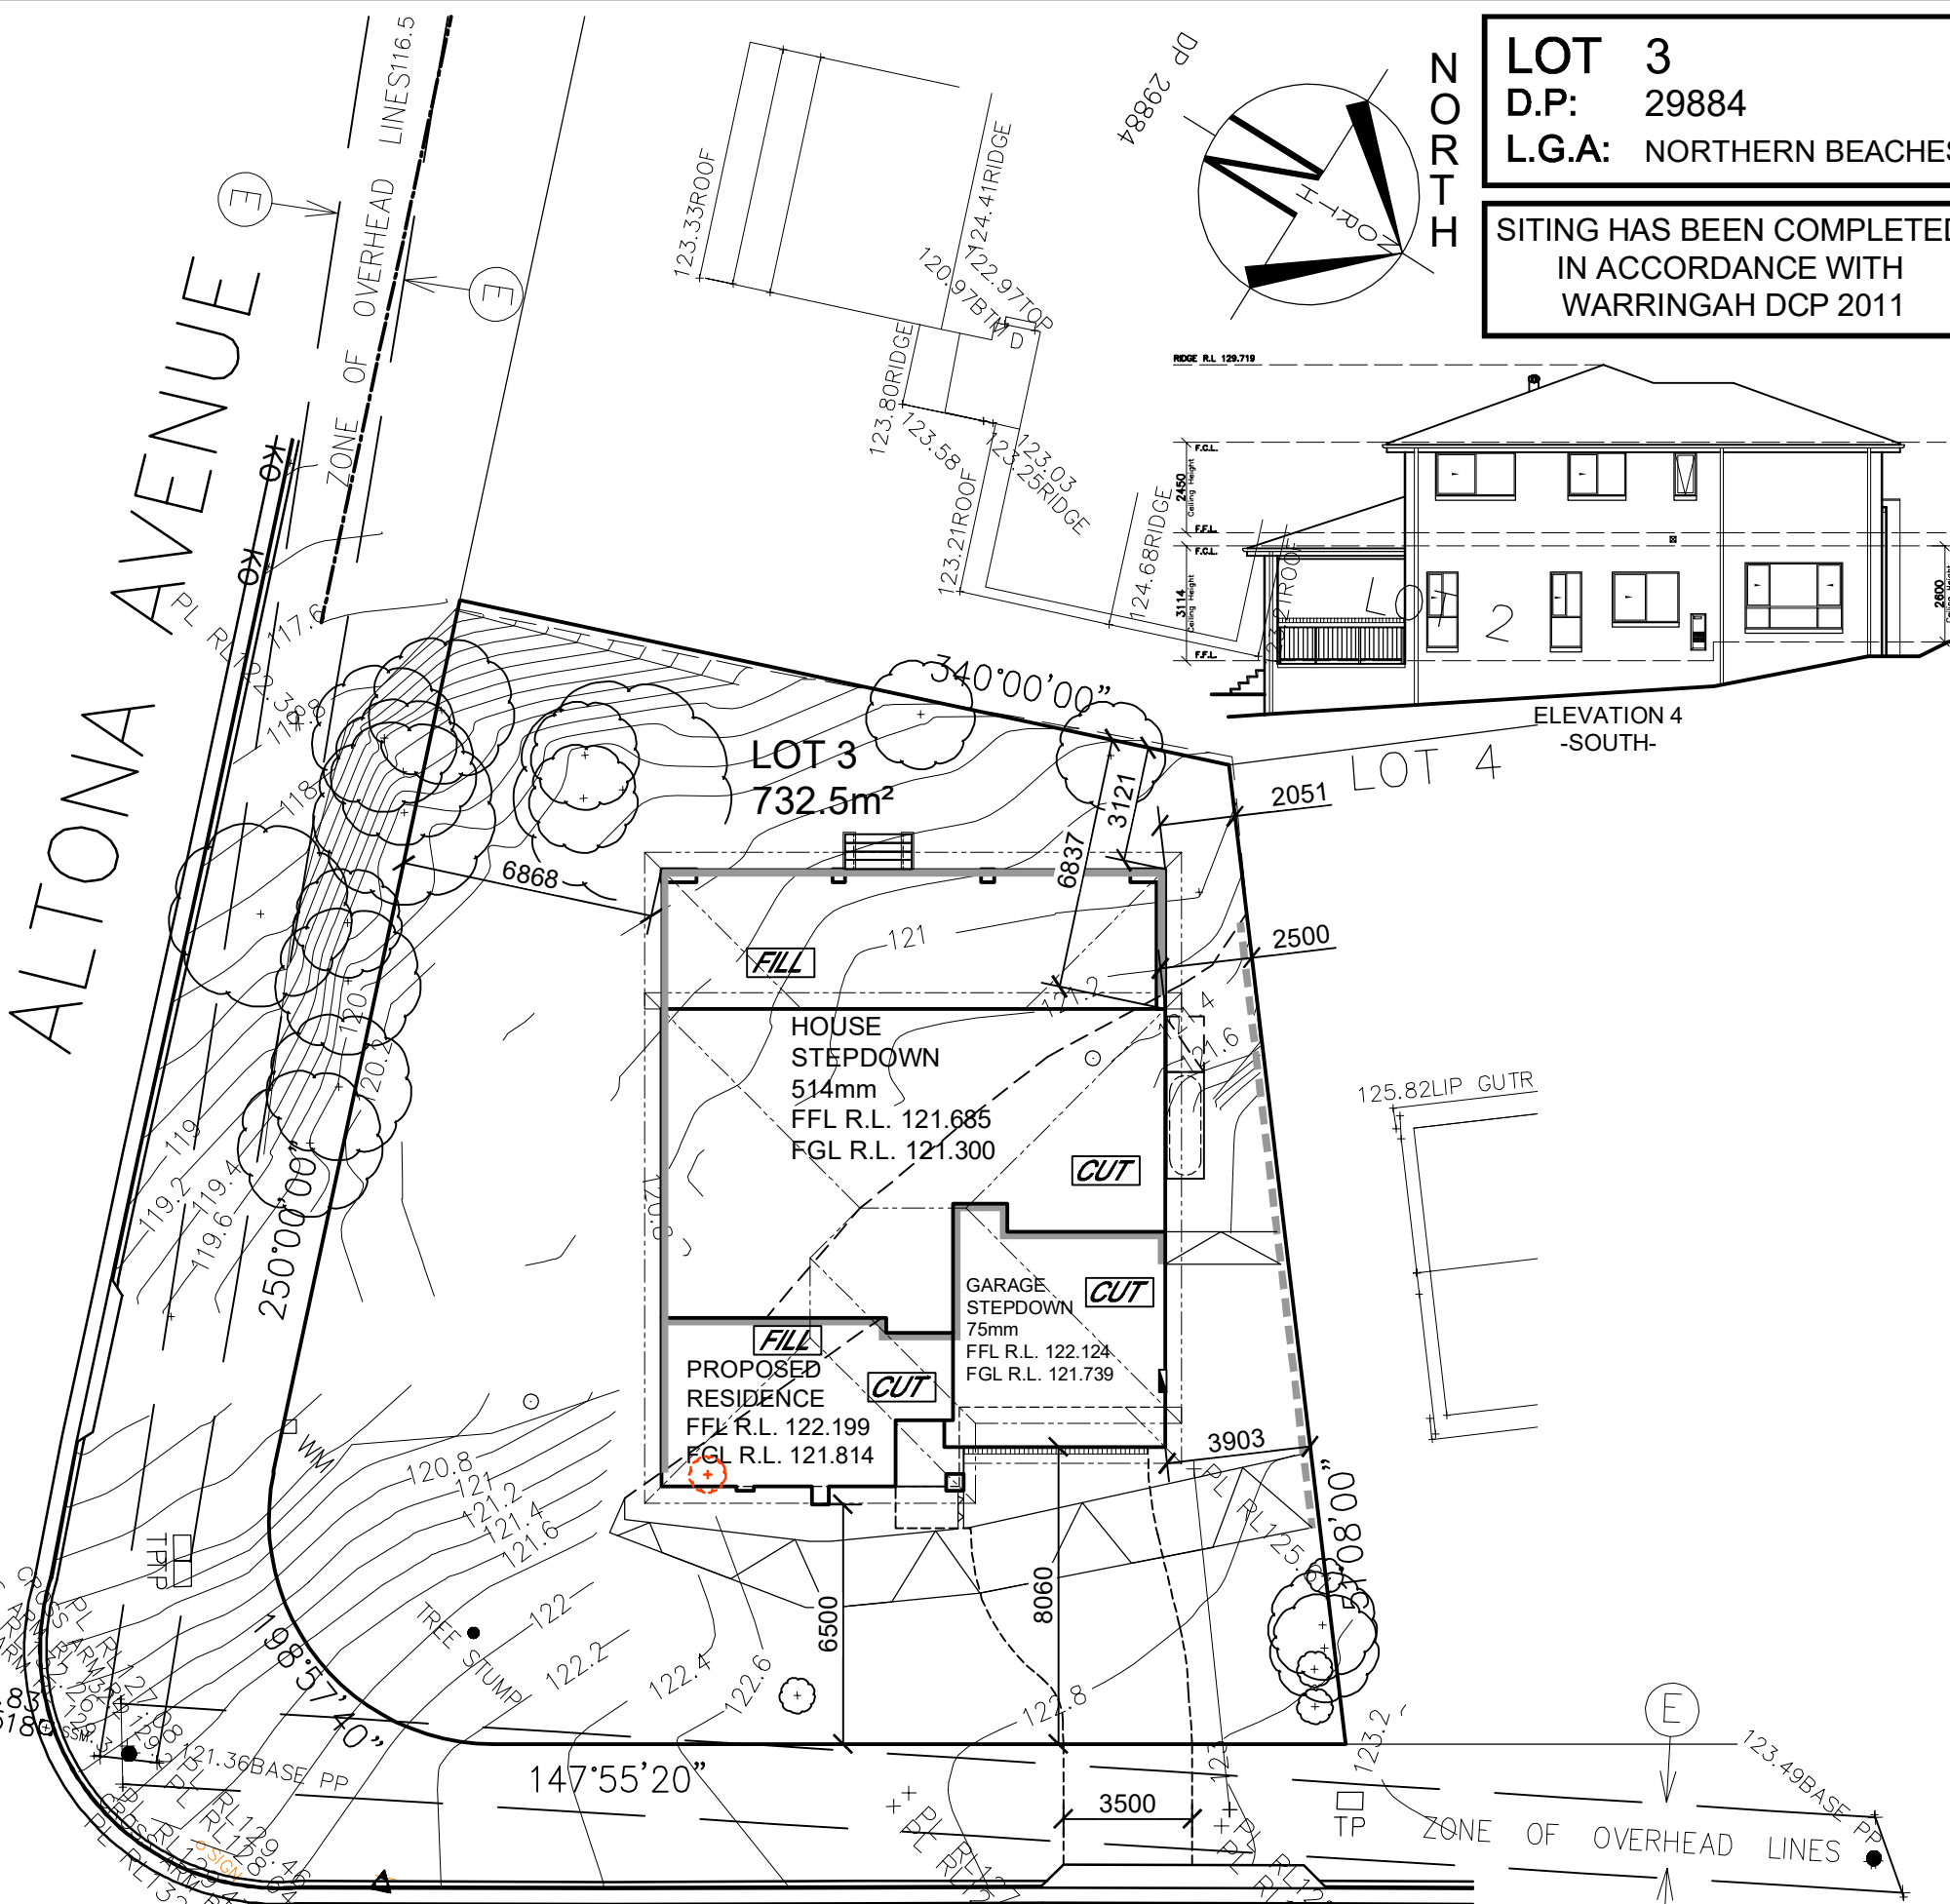

LOXTON PLACE

NEIGHBOUR NOTIFICATION PLAN

CLIENT'S SIGNATURE: _____ DATE: _____

<p>Bl No. 2298C ABN 18 003 892 706</p> <p>Clarendon Homes (NSW) P/L 21 Solent Circuit, Baulkham Hills NSW 2153 T: (02) 8851 5300</p>	<p>© ALL RIGHTS RESERVED This plan is the property of CLARENDON HOMES (NSW) P/L Any copying or altering of the drawing shall not be undertaken without written permission from CLARENDON HOMES (NSW) P/L # ALL DIMENSIONS TO STRUCTURAL ELEMENTS. DIMENSIONS TO BE READ IN PREFERENCE TO SCALING.</p>	<p>PRODUCT: SARATOGA 40 Oxford R/H Garage LUXE</p>	<p>CLIENT: Mr. SIMONIAN Mrs. KANJIAN</p> <p>SITE ADDRESS: Lot 3, No.1 Loxton Place FORESTVILLE 2087</p>	<p>DA DRAWINGS</p>		
				<p>DRAWN: MTK</p>	<p>DATE: 29.08.24</p>	<p>Rev: E</p>
				<p>RATIO @ A3: 1:200</p>	<p>CHECKED: AL</p>	<p>JOB No: 29917284</p>