


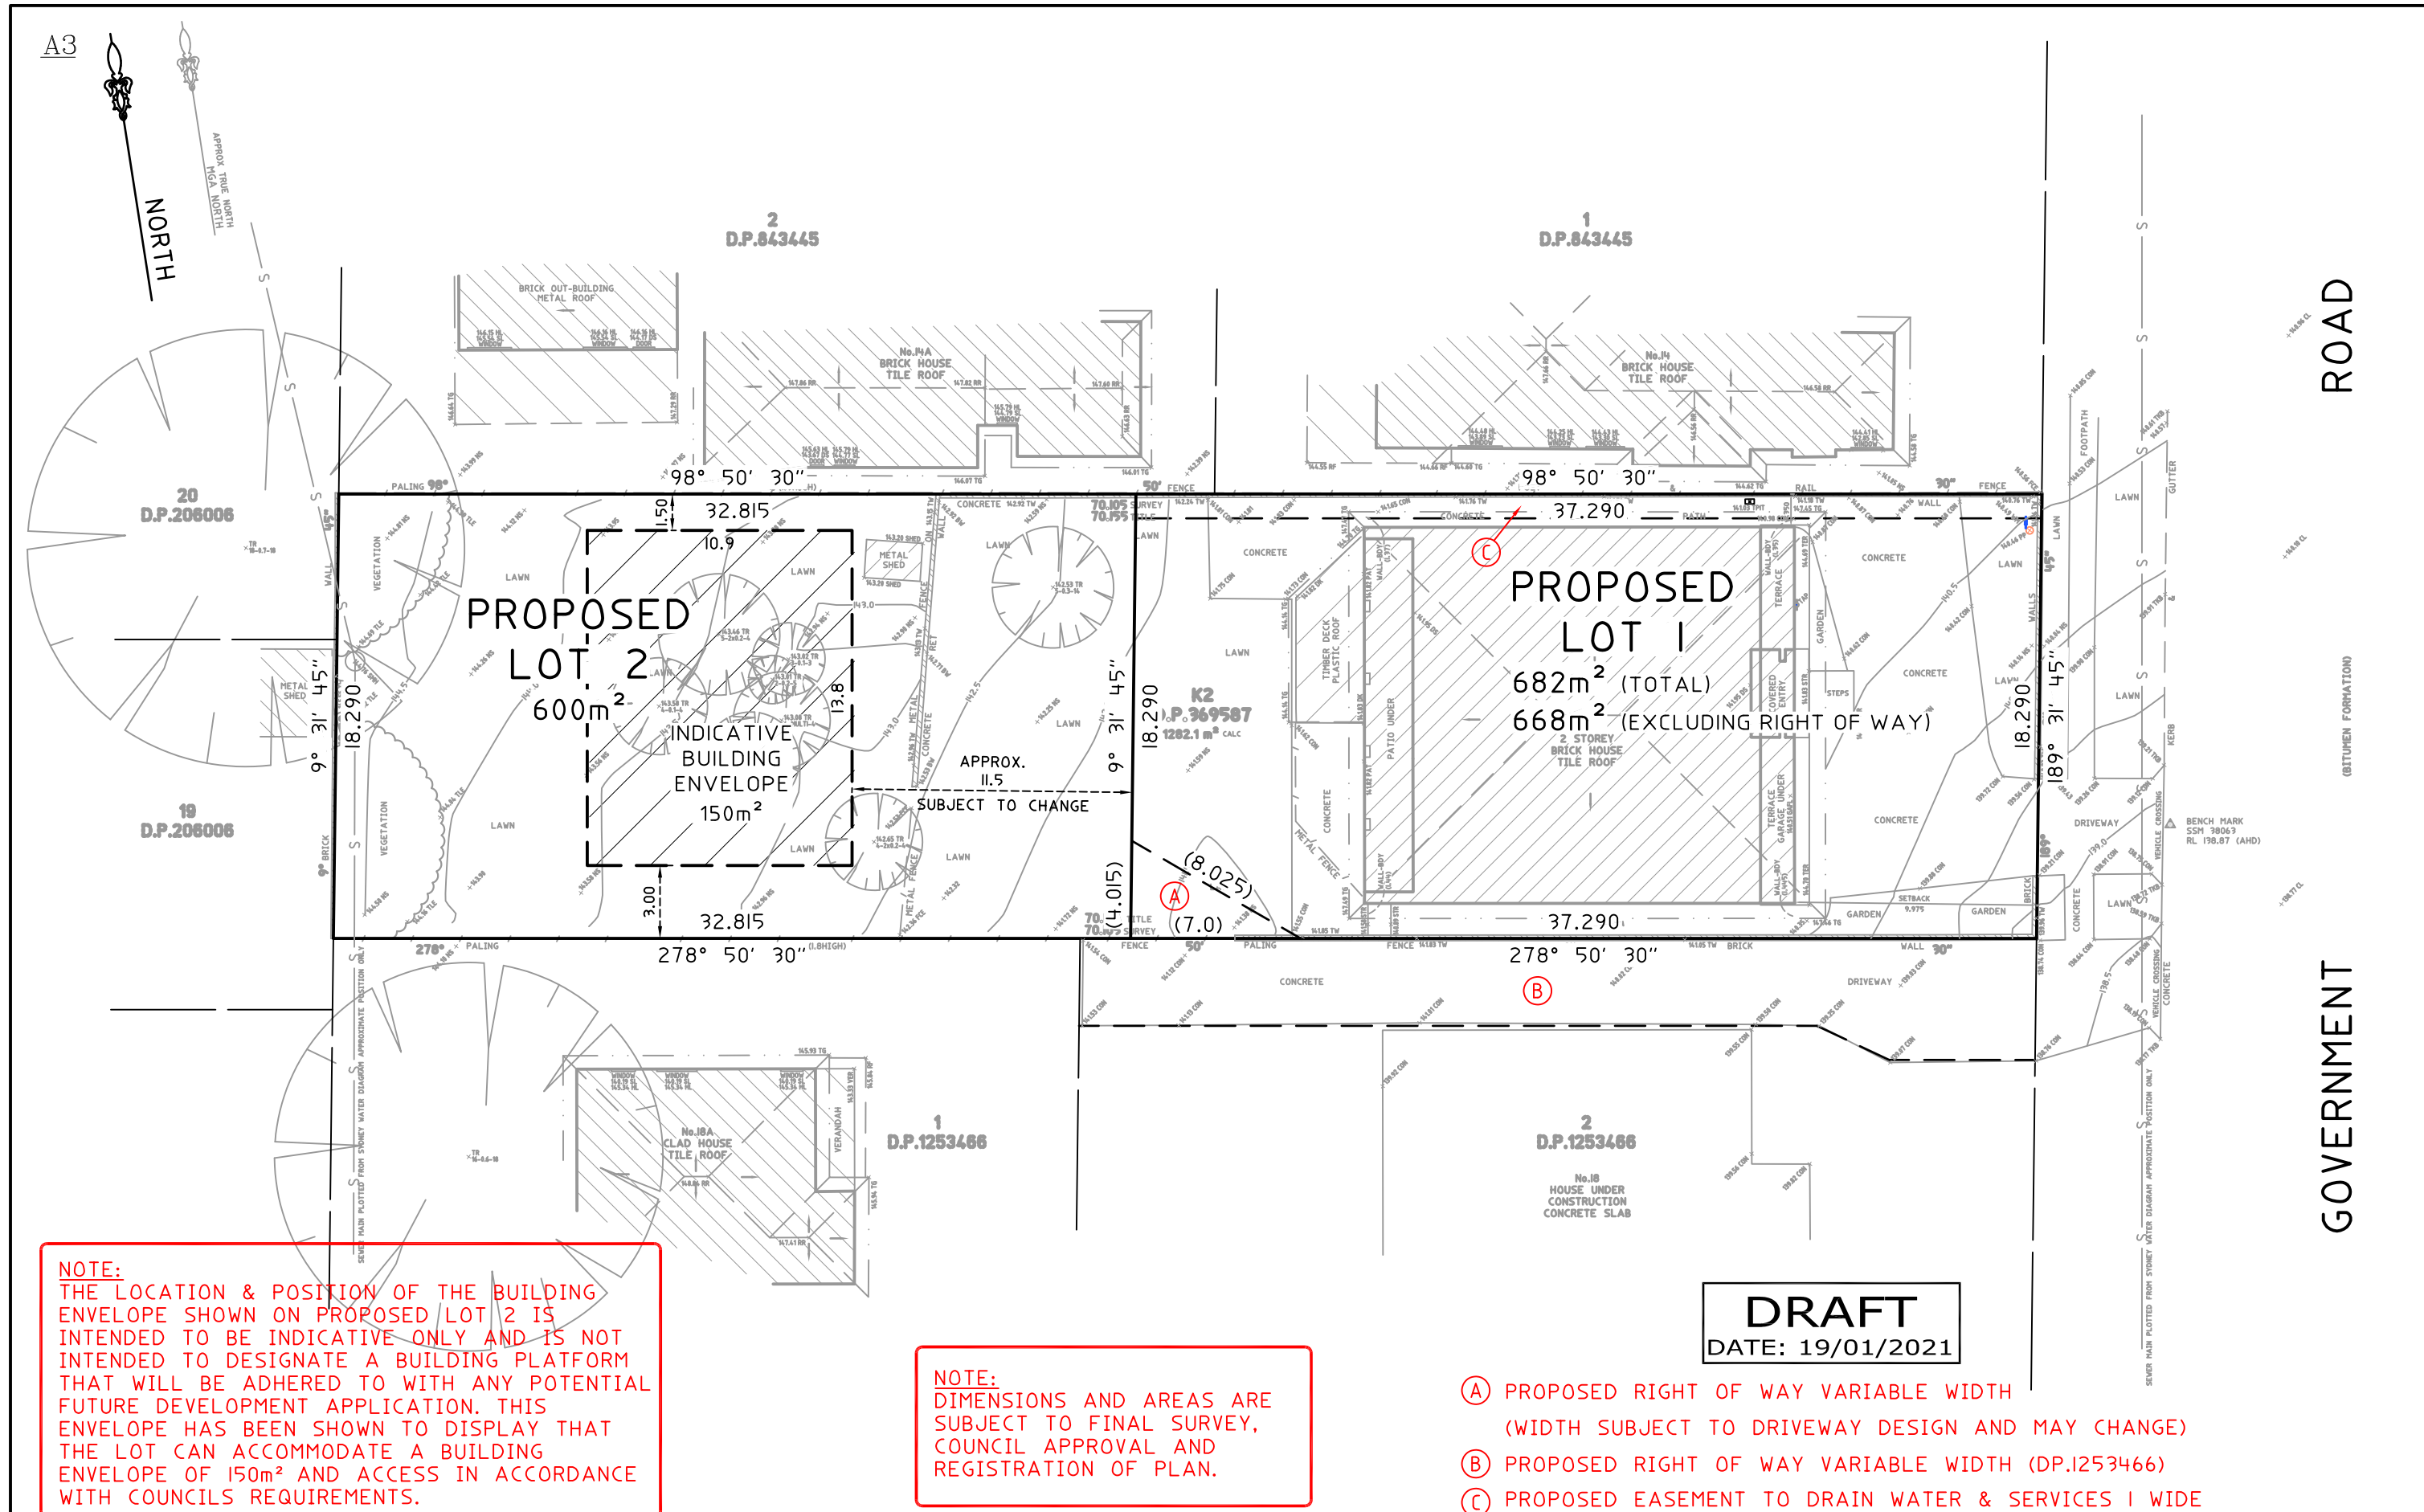

2	EASEMENT POSITIONS MODIFIED	22/01/2021
1	FIRST ISSUE	18/01/2021

CLIENT: GIUSEPPE & ANTHONY SURACE
SURVEY PLAN SHOWING PROPOSED SUBDIVISION
OVER LOT K2 IN DP369587
No.16 GOVERNMENT ROAD BEACON HILL



C.M.S. Surveyors Pty. Ltd.
 A.C.N 096 240 201
 PO Box 463 Dee Why NSW 2099
 2/99A South Creek Road, Dee Why NSW 2099
 Phone: (02) 9971 4802 Fax: (02) 9971 4822
 E-mail: info@cmsurveyors.com.au

SURVEYED HC	DRAWN CJR	CHECKED SM	APPROVED SM
SURVEY INSTRUCTION 19873	SCALE 1:250 @ A3	DATE OF SURVEY 26/11/2020	
DRAWING NAME 19873subdivision			ISSUE 2
CAD FILE 19873subdivision 2.dwg			