

© Copyright Place Design Group Pty Ltd A.C.N. 082 370 063
Reproduction of the whole or part of the document constitutes an infringement of copyright. The information, ideas and concepts contained in this document are confidential. The recipient(s) of this document is/are prohibited from disclosing such information, ideas and concepts to any person without the written consent of the copyright holder.

DIMENSIONS :
All dimensions are in millimetres unless otherwise noted. Do not scale from this drawing.

Verify all dimensions on site prior to construction.

CIVIL, STRUCTURAL, HYDRAULIC, ELECTRICAL AND SPECIALIST WATER FEATURE WORKS :
Refer to specialist and consultant's drawings for all information contained within these documents relating to and nominated as specialist and consultant work. Specialist and consultant drawing information contained in the landscape documents are indicative only and not for construction or certification purposes.

PROJECT
SECTOR 5 WARRIEWOOD
VALLEY SUBDIVISION,
WARRIEWOOD

CLIENT
JUBILEE DEVELOPMENTS


ARCHITECT
Denis Leech Associates
Suite 4, 9 Fountain Ave, Newport NSW 2108
Tel: (02) 9987 7288 Fax: (02) 8997 3169

MASTER PLANNING
Wolski, Lyncenko & Brechnock
Tel: (02) 9653 8477 Fax: (02) 9653 8557


ELECTRICAL
Barry Webb & Associates
37 Ryde Road, Pymble NSW 2073
Tel: (02) 9418 1444 Fax: (02) 9418 1191

ENVIRONMENTAL
WP Brown & Partners
Level 2, 82 Vasegrove Road
Marquand Park NSW 2113
Tel: (02) 9900 1000 Fax: (02) 9900 1099


KEY PLAN

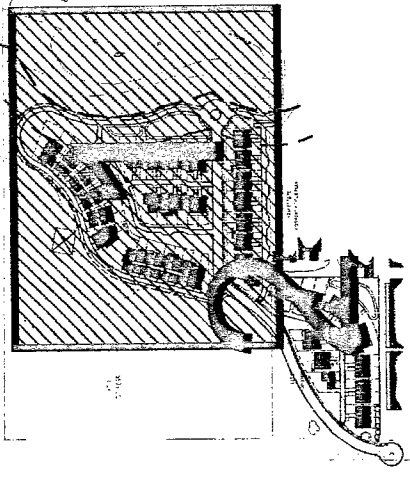

PLANTING LEGEND

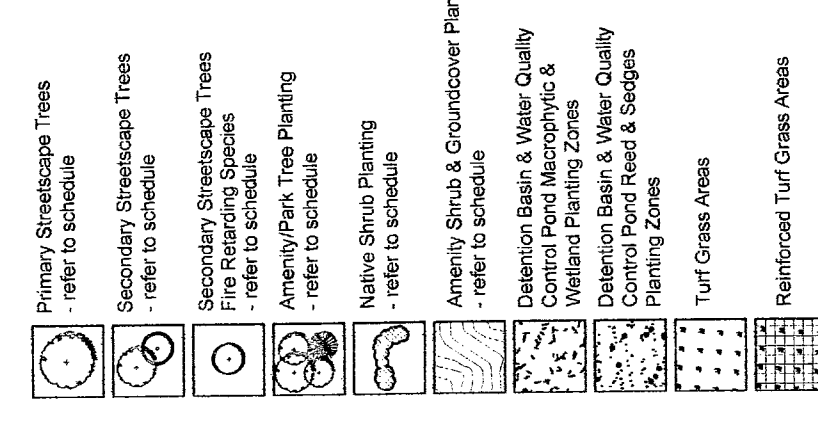

RIPARIAN ZONE RESTORATION

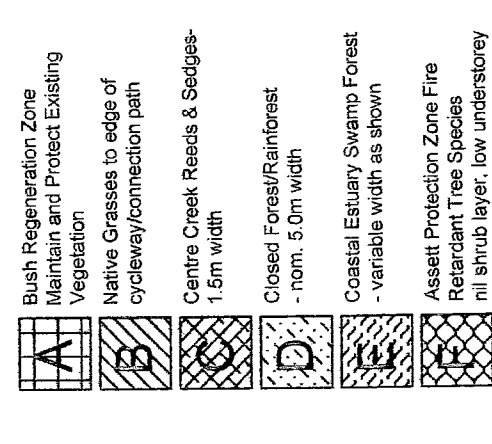


Issue	Revision Description	By	Chk	Date
50%	Draft DA Submission	PK	CG	03/05/04
60%	Draft DA Submission	PK	CG	04/05/04
A	DA Submission	PK	CG	28/06/04


DRAWING TITLE
LANDSCAPE PLAN

Drawn : PK
 Designed : CGPK
 Project No.: JUB 02
 BAR SCALE 1:250@A0

SHEET NO. REV.
JUB02 DA 101 A

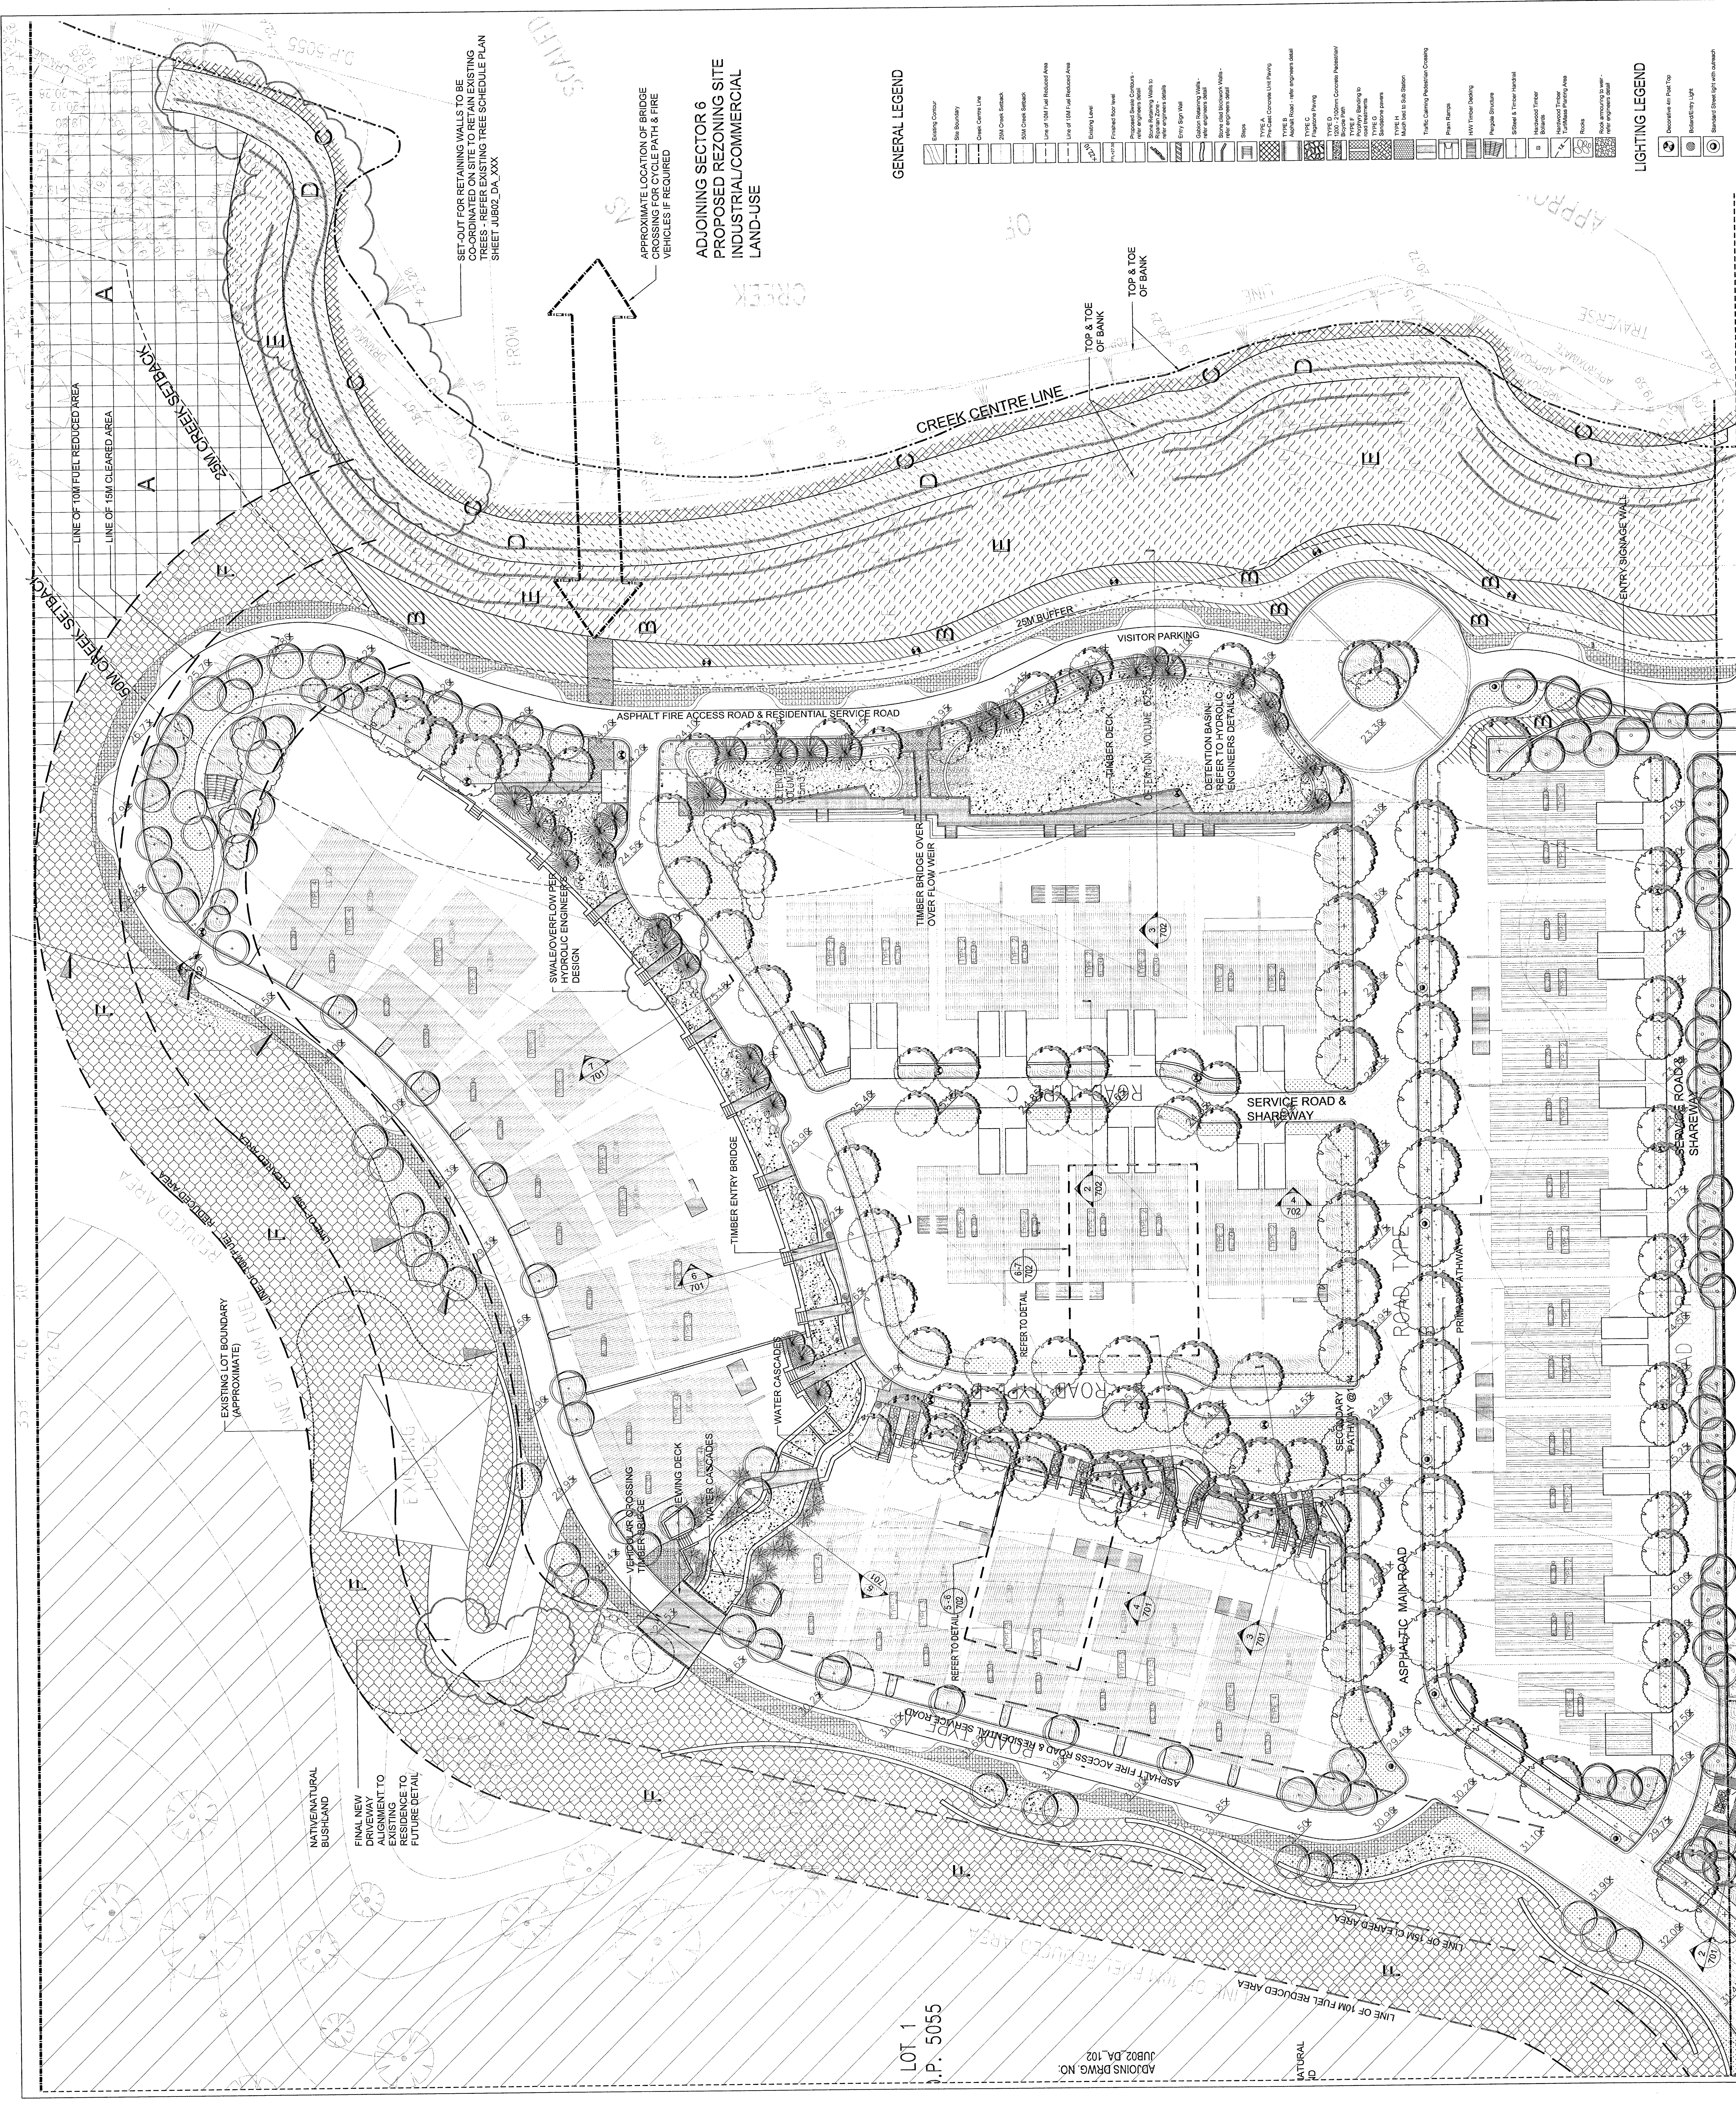

GENERAL LEGEND

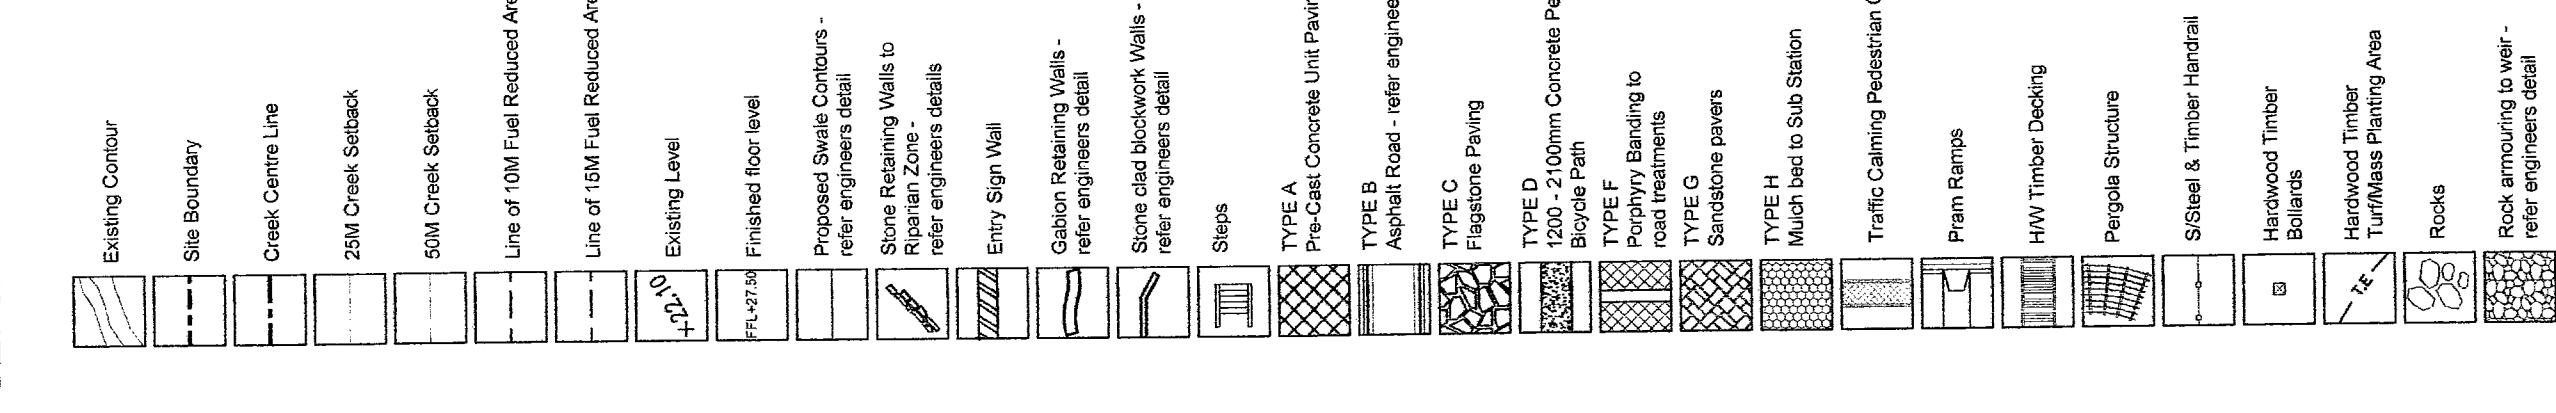

LIGHTING LEGEND

