


Warringah Mall Stage 01

LANDSCAPE ARCHITECTURAL DRAWINGS FOR SECTION 96 APPROVAL

drawing no.

drawing name

- da 01 6100
- da 01 6101
- da 01 6102
- da 01 6103
- da 01 6107
- da 01 6108
- da 01 6109
- da 01 6110
- cover and drawing list
- landscape plan sheet 1 of 2 ground level Palm Tree Car Park
- landscape sections Cross Street & Green Street
- landscape northern elevation Cross Street
- landscape plan sheet 2 of 2 ground level Star Fish Car Park
- landscape eastern elevation Green Street
- landscape western elevation Star Fish Car Park
- softworks & hardworks materials & precedents

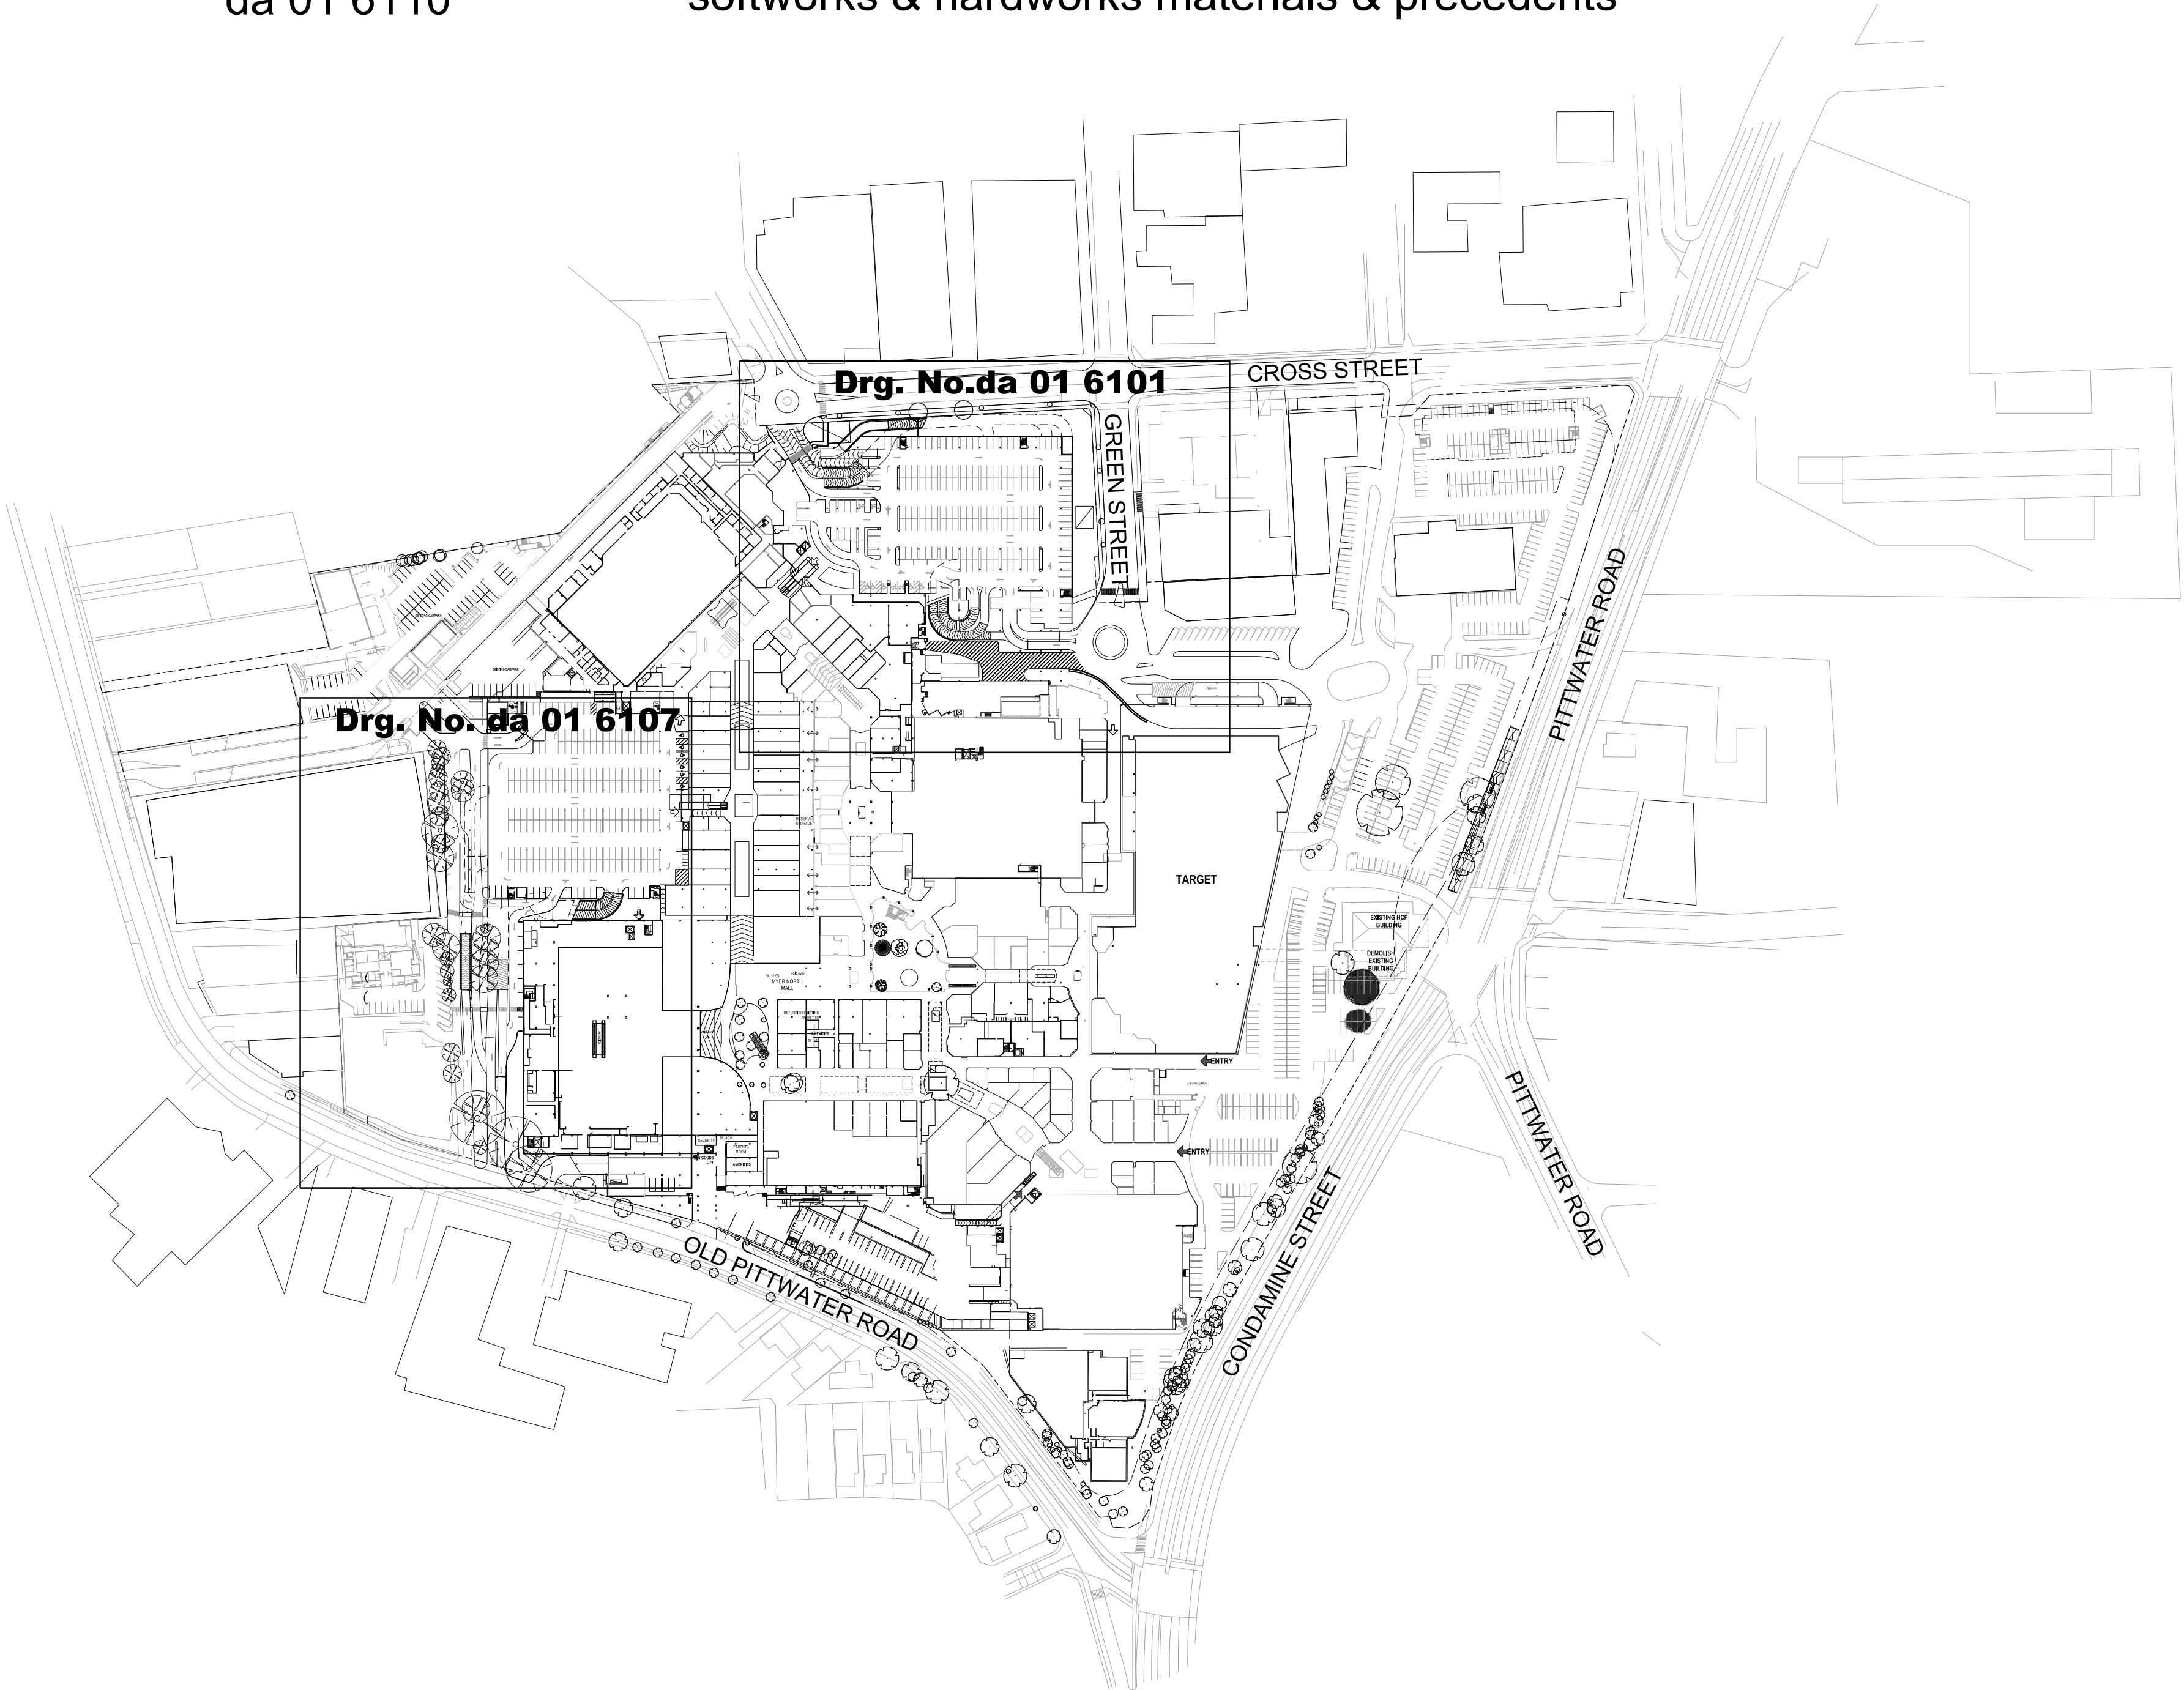

© copyright of dem (austr) Pty Limited abn 92 085 456 844.
any unauthorised use or distribution of information depicted on this document without dem (austr) Pty Limited prior consent is prohibited.

any reports, drawings, advice or information included or referenced that is prepared and/or provided by any other party, including the client/principal, is the sole representation of the party who prepared the report/drawings, advice or information and does not constitute a representation by dem (austr) Pty Limited. dem (austr) Pty Limited expressly takes no responsibility for any documents, advice or other material prepared by any other party.

figured dimensions to be taken in preference to scaled dimensions. verify all dimensions on the job before preparing shop drawings or commencing work. dimensions shown are computer generated and the contractor is to apply standard building tolerances.

verified suitable for the use stipulated by the relevant revision/issue only if initialled and checked by an authorised dem (austr) Pty Limited representative.

amendments					verified	
no.	date	amendment	by	chk'd	init	chk'd
a01	07.05.13	pre section 96 issue	J	J	ab	ab
a02	21.05.13	pre section 96 issue	J	J	jh	jh
a03	28.05.13	section 96 issue	J	J	ab	ab
a04	14.10.13	section 96 issue	pn	pn	ab	ab
a05	27.02.14	section 96 issue	pn	pn	ab	ab
a06	20.10.14	section 96 issue	pn	pn	ab	ab

north point

dem

division: landscape architecture

level 8 15 help street chatswood nsw 2067
p: po box 5036 west chatswood nsw 1515
t: (02) 8966 6000 f: (02) 8966 6111
e: sydney@dem.com.au

project/client

Warringah Mall
Stage 01

Scentre Design & Construction Pty Ltd
85 Castlereagh Street
Sydney NSW 2000

consultant

drawing title

cover & drawing list

section 96

original	scale	drawn	project no.
b1	1:2000	JL	4296-00

drawing no.	rev no.
da 01 6100	A06

plotted: 18/10/2014 plotted by: pnaidu file: P:\4296-00-WarMall\00Cadd\Sheets\da016100.dgn



plotted: 18/10/2014 plotted by: pna|du file: P:\4296-60-WarMal\00Cad\Sheets\da016161.dgn

--	--	--	--	--	--	--


project/client

consultant


section 96

drawing no. **da 01 6101** rev no. **A14**


da 01 0101 A14

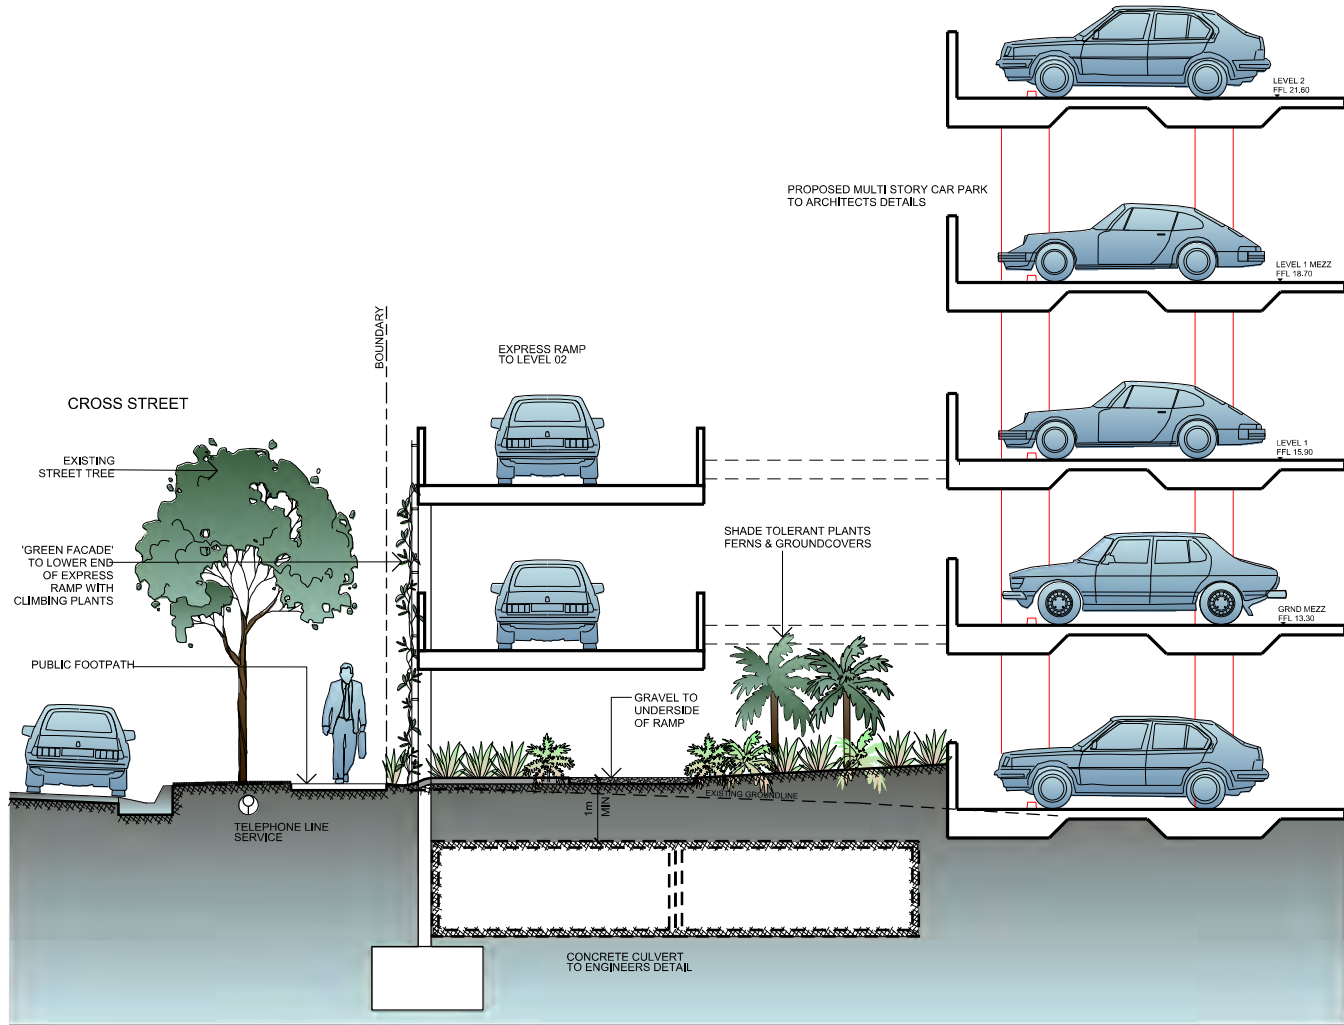

01 CROSS STREET SECTION SCALE 1:50

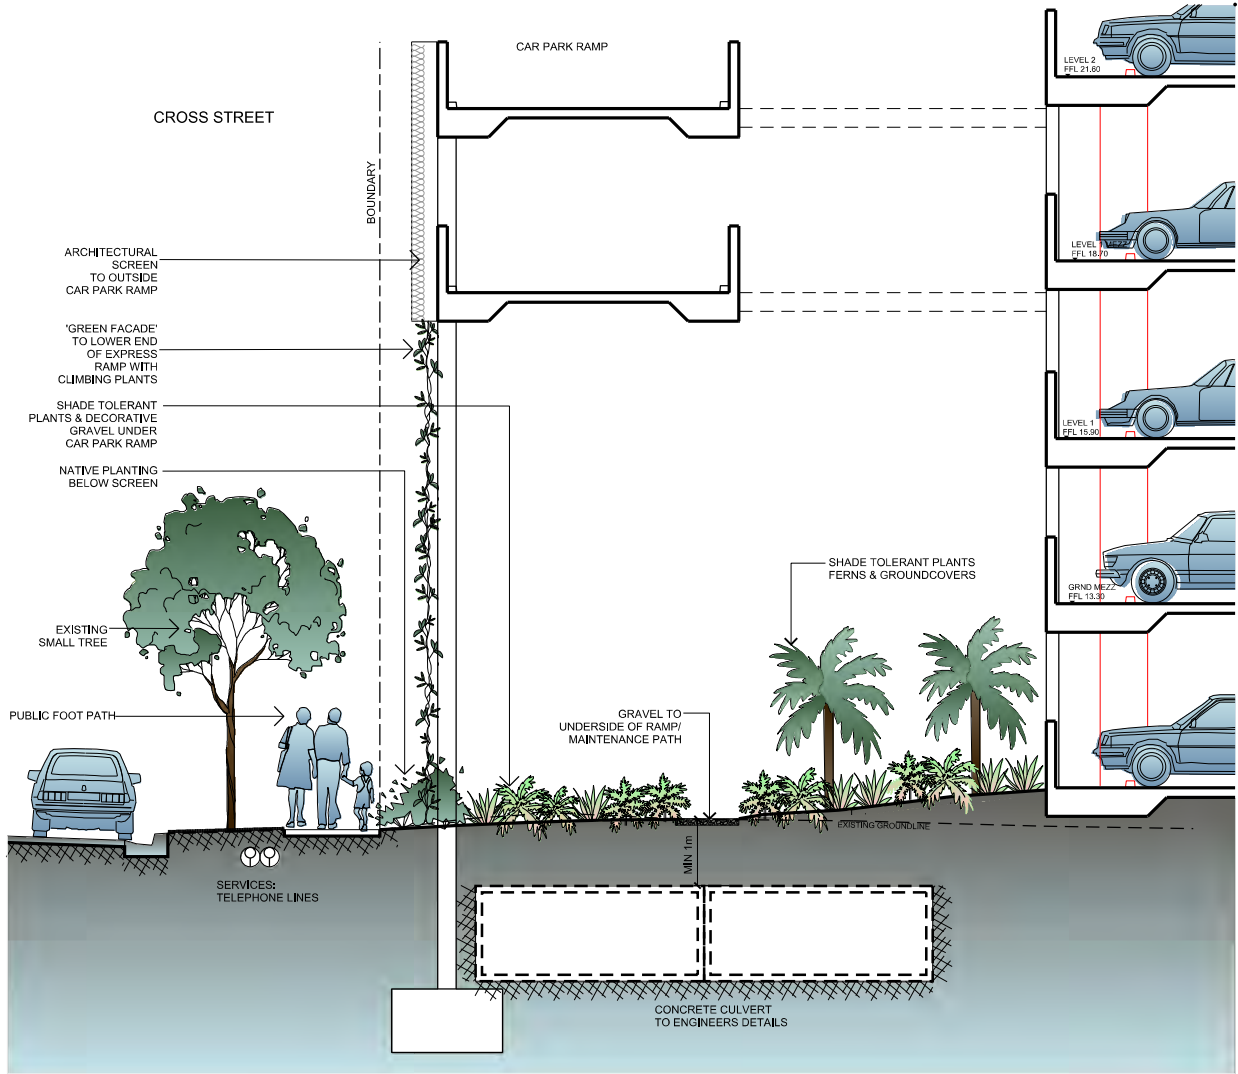

02 CROSS STREET SECTION SCALE 1:50

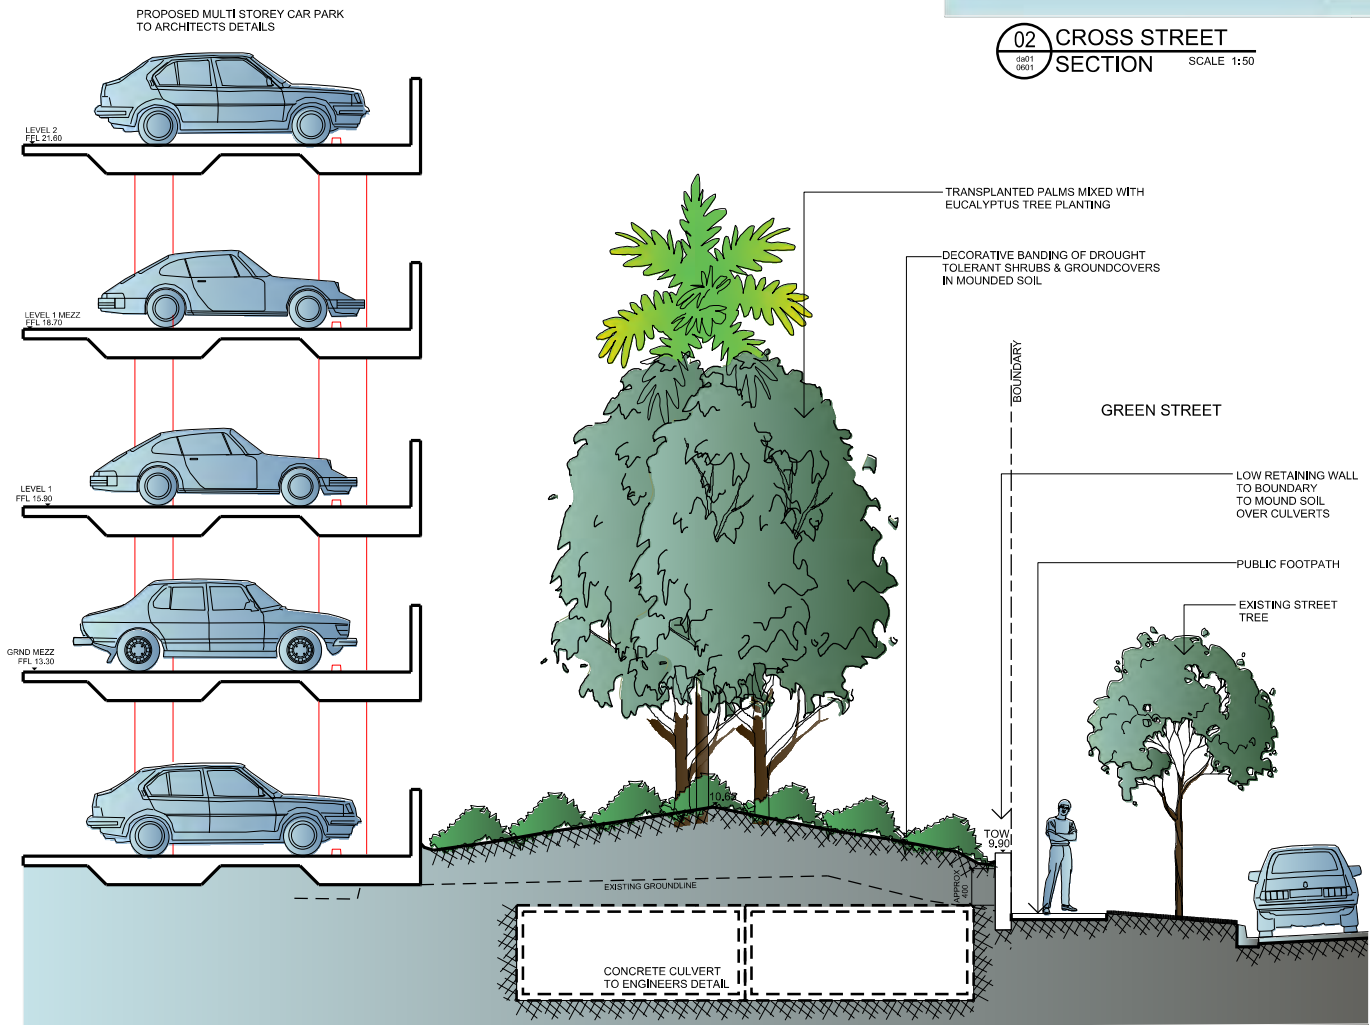

03 GREEN STREET SECTION SCALE 1:50

© copyright of dem (austr) pty limited abn 62 085 486 844. any unauthorised use or distribution of information depicted on this document without dem (austr) pty limited prior consent is prohibited.

any reports, drawings, advice or information included or referenced that is prepared and/or provided by any other party, including the client/recipient, is the sole representation of the party who prepared the report/drawings, advice or information and does not constitute a representation by dem (austr) pty limited. dem (austr) pty limited expressly takes no responsibility for any documents, advice or other material prepared by any other party.

figured dimensions to be taken in preference to scaled dimensions, verify all dimensions on the job before preparing shop drawings or commencing work. dimensions shown are computer generated and the contractor is to apply standard building tolerances.

verified suitable for the use stipulated by the relevant revision/issue only if initiated and checked by an authorised dem (austr) pty limited representative.

amendments		no.	date	amendment	by	checked		verified
						chk'd	int	
a01	05.11.08	preliminary for review	pn	ab				
a02	17.11.08	preliminary for review	pn	ab				
a03	20.11.08	coordination and review	ab					
a04	05.12.08	client review & coordination	pn	ab				
a05	06.12.08	revision	pn	ab				
a06	21.07.09	preliminary for review	pn	ab				
a07	14.05.09	revision	pn	ab				
a08	03.02.10	revision	pn	ab				
a09	07.05.13	pre - 596 issue	pn	ab				
a10	21.05.13	pre section 96 issue	pn	ab				
a11	20.05.13	section 96 issue	pn	ab				
a12	14.10.13	section 96 issue	pn	ab				
a13	19.12.13	section 96 issue	pn	ab				
a14	27.02.14	section 96 issue	pn	ab				
a15	20.10.14	section 96 issue	pn	ab				

north point



dem

division: landscape architecture

level 8 15 help street chatswood nsw 2067
p: po box 5036 west chatswood nsw 1515
t: (02) 8966 6000 f: (02) 8966 6111
e: sydney@dem.com.au

proposed client

Warringah Mall Stage 01

Scentre Design & Construction Pty Ltd
85 Castlereagh Street
Sydney NSW 2000
consultant

drawing title

landscape sections
Cross Street & Green Street

section 96

original scale drawn project no.
b1 as shown jl 4296-00

drawing no. rev no.
da 01 6102 a15

© copyright of dem (austr) pty limited abn 92 085 486 844.
any unauthorised use or distribution of information depicted on this document without dem (austr) pty limited prior consent is prohibited.
any reports, drawings, advice or information included or referenced that is prepared and/or provided by any other party, including the client/recipient, is the sole representation of the party who prepared the report/drawings, advice or information and does not constitute a representation by dem (austr) pty limited. dem (austr) pty limited expressly takes no responsibility for any documents, advice or other material prepared by any other party.
figured dimensions to be taken in preference to scaled dimensions. verify all dimensions on the job before preparing shop drawings or commencing work. dimensions shown are computer generated and the contractor is to apply standard building tolerances.
verified suitable for the use stipulated by the relevant revision/issue only if initialed and checked by an authorised dem (austr) pty limited representative.

amendments				verified	
no.	date	amendment	by	chk'd	int. chk'd
a01	17.11.08	preliminary for review	jh		
a02	26.11.08	coordination and review	ab		ab
a03	03.12.08	client review & coordination	ab		ab
a04	06.12.08	da issue	jh	jh	ab
a05	21.07.09	preliminary for review	jh	jh	ab
a06	14.08.09	da issue	jh	jh	ab
a07	03.02.10	da issue	ab	ab	ab
a08	16.03.10	da issue - sill depth increased	ab	ab	ab
A09	07.05.13	pre - d06 issue	jl	jl	ab
A10	21.05.13	pre section 96 issue	jl	jl	jh
a11	26.05.13	section 96 issue	jl	jl	ab
a12	14.10.13	section 96 issue	pn	pn	ab
a13	19.12.13	section 96 issue	pn	pn	ab
a14	27.01.14	section 96 issue	pn	pn	ab
a15	26.10.14	section 96 issue	pn	pn	ab

north point



dem

division: landscape architecture

level 8 15 help street chatswood nsw 2067
p: po box 5036 west chatswood nsw 1515
t: (02) 8966 6000 f: (02) 8966 6111
e: sydney@dem.com.au

project client

**Warringah Mall
Stage 01**

Scentre Design & Construction Pty Ltd
85 Castlereagh Street
Sydney NSW 2000
consultant

drawing title

landscape northern elevation
Cross Street

section 96

original	scale	drawn	project no.
b1	as shown	jl	4296-00

drawing no.	rev no.
da 01 6103	A15



CROSS STREET ELEVATION
NTS



CROSS STREET ELEVATION
NTS



GREEN STREET ELEVATION
NTS

DECORATIVE DROUGHT TOLERANT
SHRUB AND GROUND COVER PLANTING IN BANDS

EXISTING STREET TREES

PLANTED PALM TREES



GREEN STREET ELEVATION
NTS

DECORATIVE DROUGHT TOLERANT
SHRUB AND GROUND COVER PLANTING IN BANDS

EXISTING STREET TREES

LOW RETAINING WALL TO BOUNDARY

EXISTING STREET TREES

© copyright of dem (austr) Pty Limited abn 92 085 486 844.
any unauthorised use or distribution of information depicted on this document without dem (austr) Pty Limited prior consent is prohibited.

any reports, drawings, studies or information included or referenced that is prepared and/or provided by any other party, including the client/principal, is the sole representation of the party who prepared the report/drawings, advice or information and does not constitute a representation by dem (austr) Pty Limited. dem (austr) Pty Limited expressly takes no responsibility for any documents, advice or other material prepared by any other party.

figured dimensions to be taken in preference to scaled dimensions, verify all dimensions on the job before preparing shop drawings or commencing work. dimensions shown are computer generated and the contractor is to apply standard building tolerances.

verified suitable for the use stipulated by the relevant revision/issue only if initialed and checked by an authorised dem (austr) Pty Limited representative.

amendments				verified			
no.	date	amendment	by	chk'd	int	chk'd	
a01	20.05.13	preliminary issue, for review	JL	JL	JH	JH	
a02	26.08.13	section 96 issue	J	J	ab	ab	
a03	14.10.13	section 96 issue	pn	pn	ab	ab	
a04	19.12.13	section 96 issue	pn	pn	ab	ab	
a05	27.02.14	section 96 issue	pn	pn	ab	ab	
a06	20.10.14	section 96 issue	pn	pn	ab	ab	

north point



dem

division: landscape architecture

level 8 15 help street chatswood nsw 2067
p: po box 5036 west chatswood nsw 1515
t: (02) 8966 6000 f: (02) 8966 6111
e: sydney@dem.com.au

project client

**Warringah Mall
Stage 01**

Scentre Design & Construction Pty Ltd
85 Castlereagh Street
Sydney NSW 2000
consultant

drawing title

landscape elevation
Green street

section 96

original	scale	drawn	project no.
b1	NTS	JL	4296-00

drawing no.	rev no.
da016108	a06