


LOT 1  
DP 629240

**LOT 51**  
D.P: 255874  
L.G.A: NORTHERN BEACHES

SITING HAS BEEN COMPLETED  
IN ACCORDANCE WITH  
WARRINGAH DCP 2011

LOT 50

LOT 44  
DP 237643

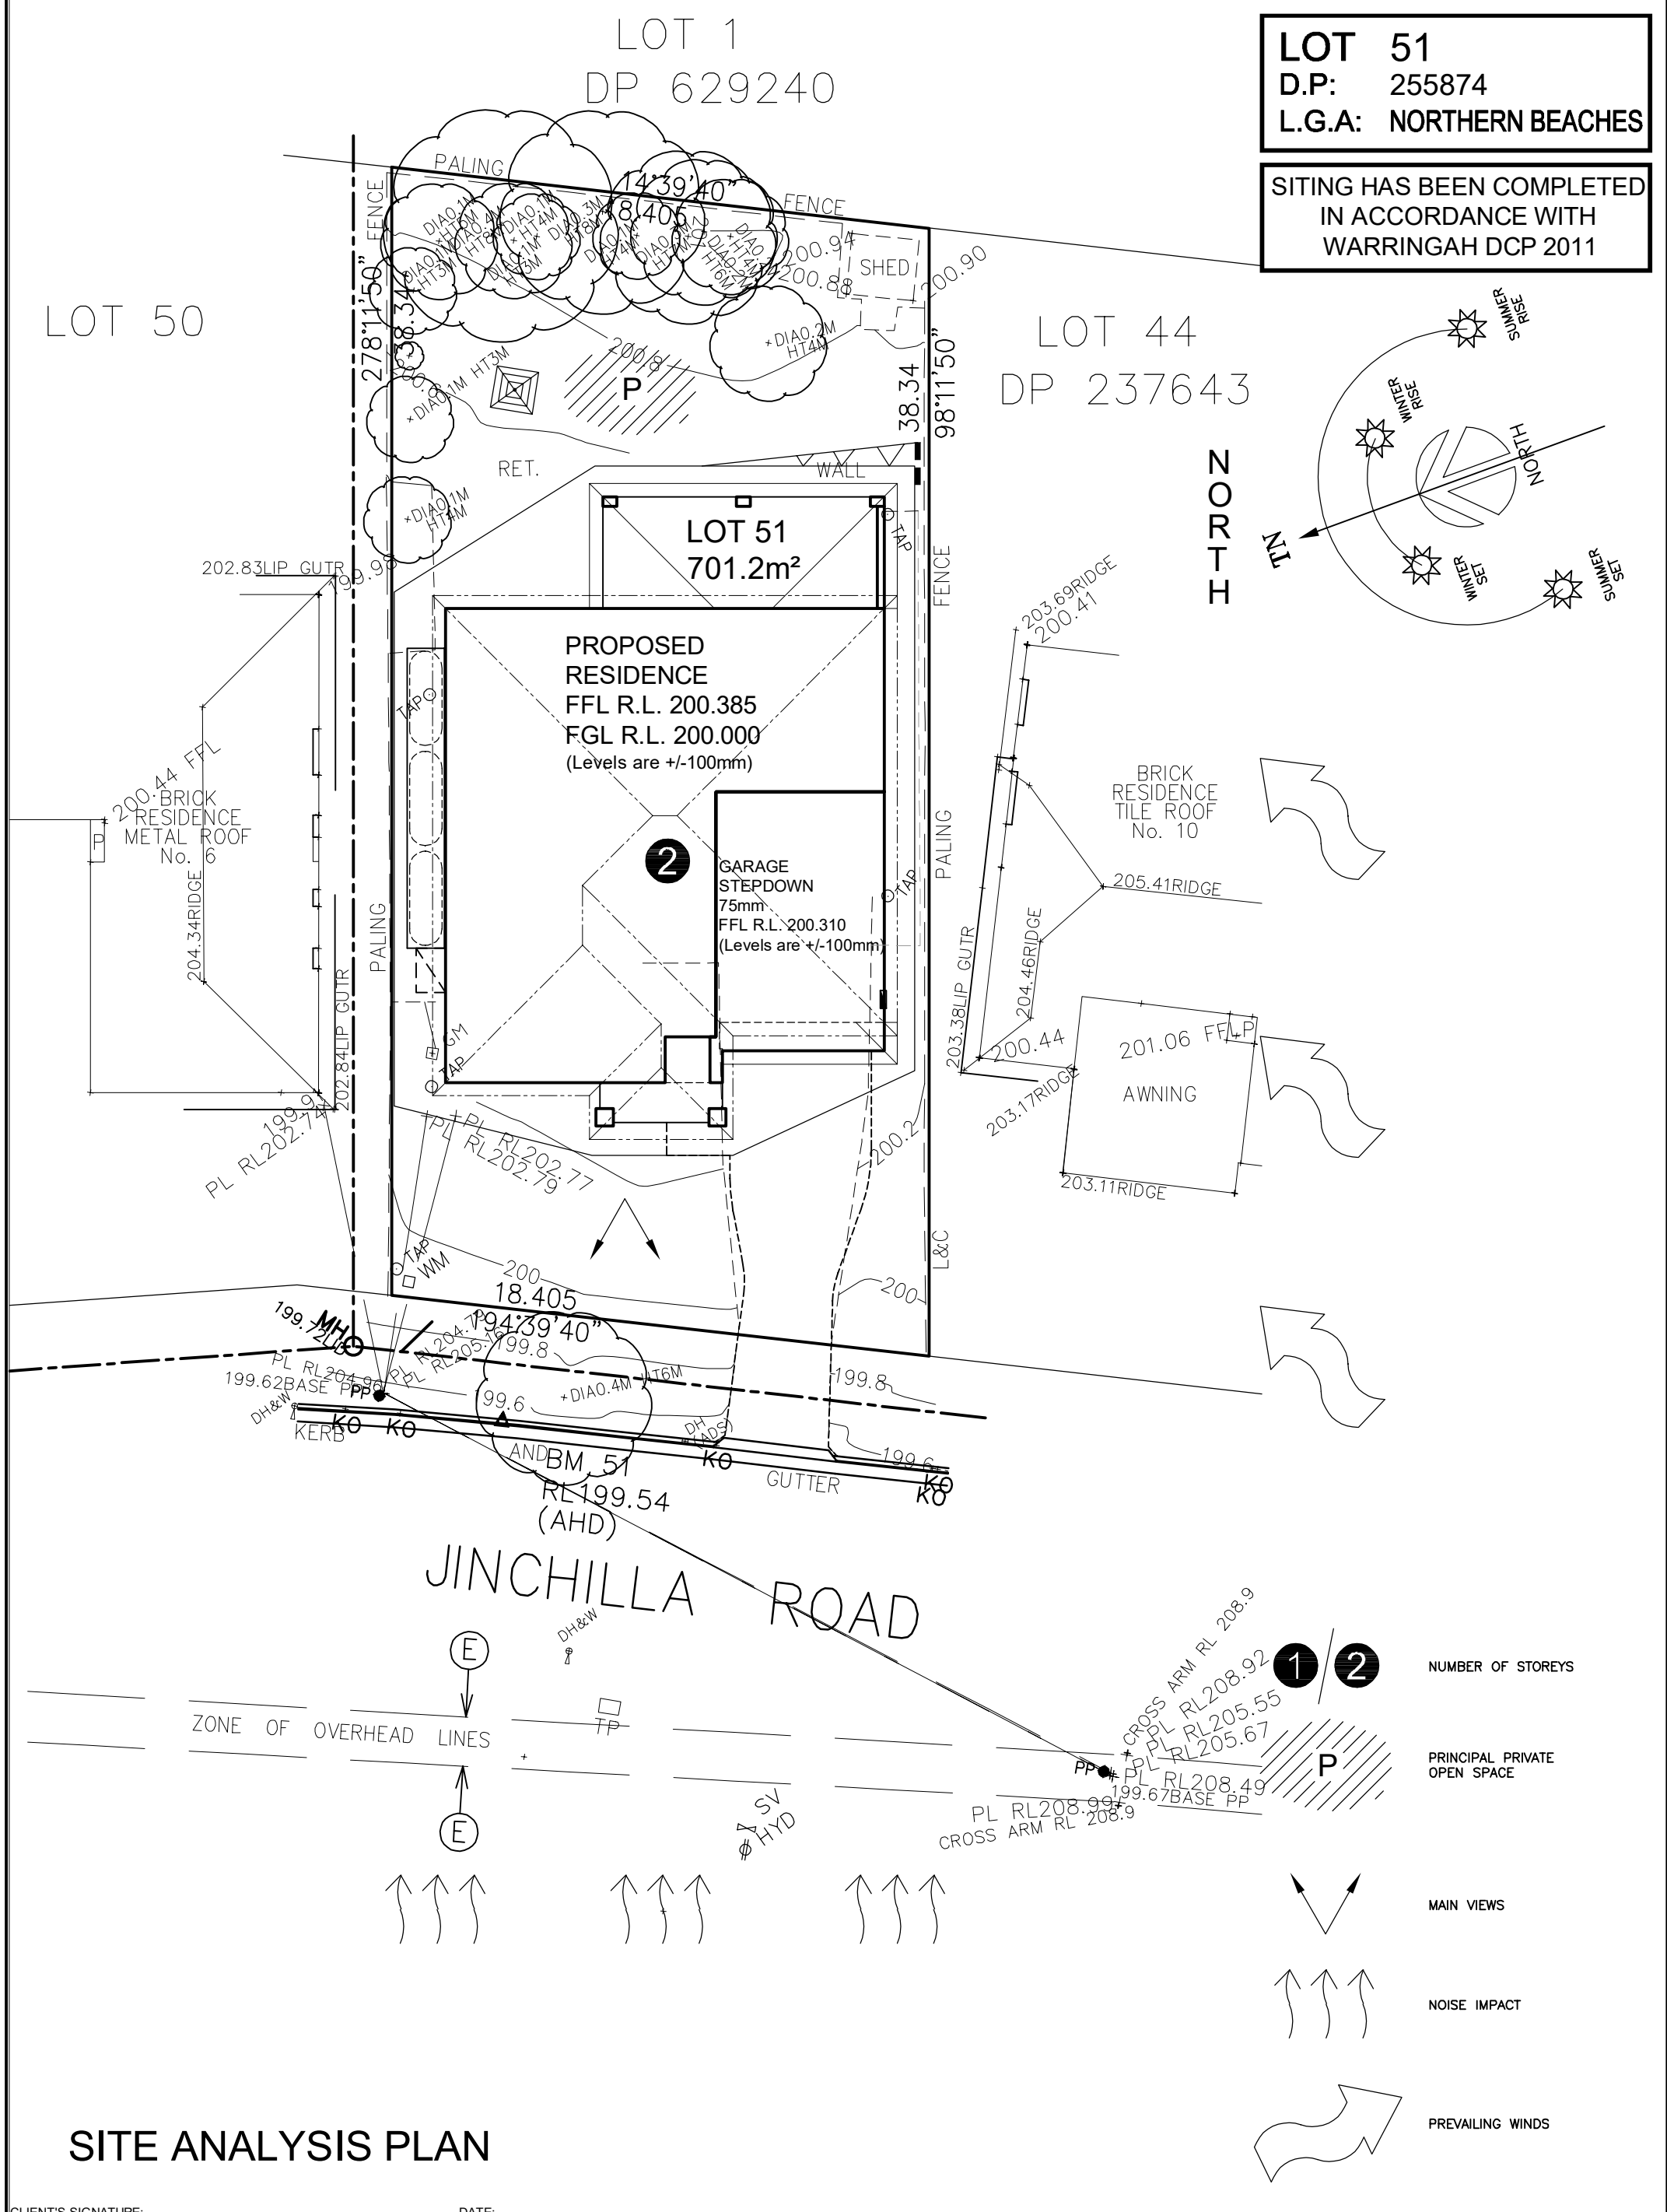

**SITE ANALYSIS PLAN**

CLIENT'S SIGNATURE: \_\_\_\_\_

DATE: \_\_\_\_\_

**ClarendonHomes**

BL No. 2298C  
ABN 18 003 892 706

Clarendon Homes (NSW) P/L  
21 Solent Circuit, Baulkham Hills NSW 2153  
T: (02) 8851 5300

© ALL RIGHTS RESERVED  
This plan is the property of  
CLARENDON HOMES (NSW) P/L  
Any copying or altering  
of the drawing shall not be  
undertaken without written  
permission from  
CLARENDON HOMES (NSW) P/L  
# ALL DIMENSIONS TO STRUCTURAL  
ELEMENTS. DIMENSIONS TO BE READ IN  
PREFERENCE TO SCALING.

PRODUCT:  
**SARATOGA 40**  
Chisholm  
R/H Garage  
  
Sapphire Specification

CLIENT:  
Mr. SICLARI  
Mrs. SICLARI  
SITE ADDRESS:  
Lot 51 No.8  
Jinchilla Road  
TERREY HILLS 2084

**D.A. DRAWING**

DRAWN: MTK	DATE: 02.02.24	Rev: <b>E</b>
RATIO @A3: 1:200	CHECKED: AL	
SHEET: 2.2	JOB No: 29916918	NSW