


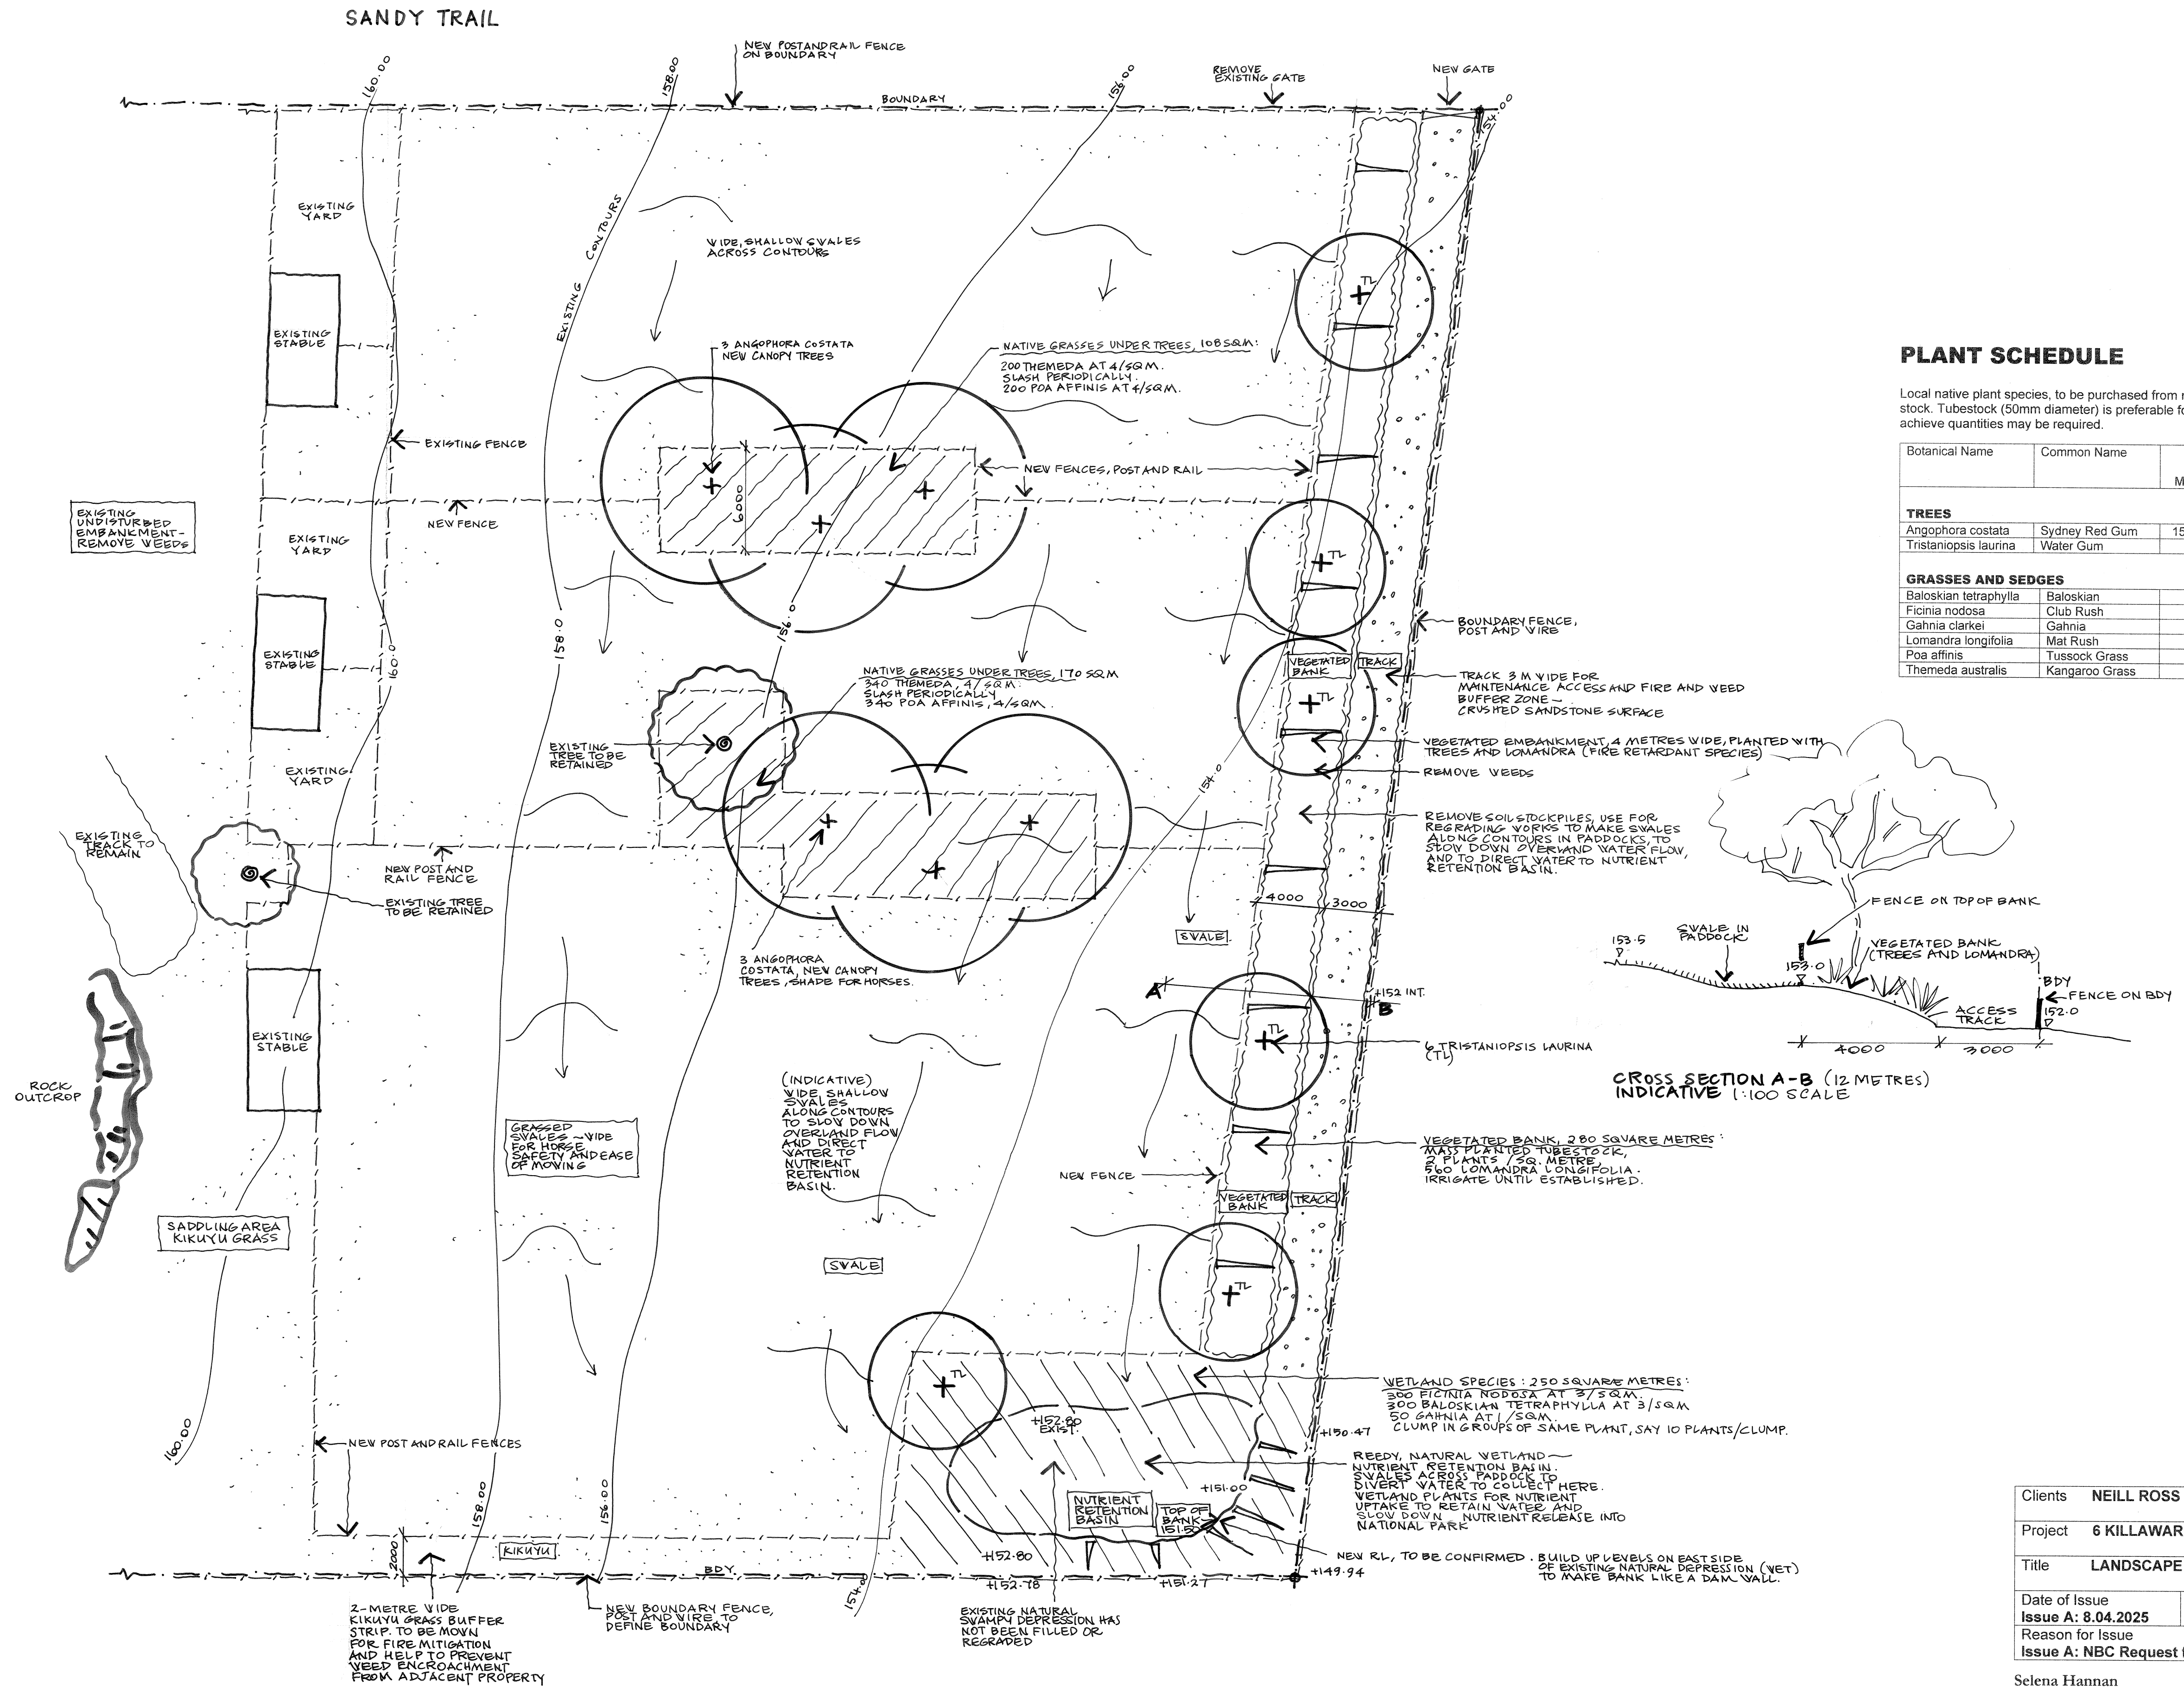

PLANT SCHEDULE

Local native plant species, to be purchased from nurseries that propagate from local plant stock. Tubestock (50mm diameter) is preferable for all grasses and sedges. Pre-order to achieve quantities may be required.

Botanical Name	Common Name	Height x Spread at Maturity (mm)	Pot size, minimum	Qty
TREES				
Angophora costata	Sydney Red Gum	15000 x 12000	300mm	6
Tristanopsis laurina	Water Gum	8000 x 6000	300mm	6
GRASSES AND SEDGES				
Baloskian tetraphylla	Baloskian	500 x 400	50mm	300
Ficinia nodosa	Club Rush	500 x 500	50mm	300
Gahnia clarkii	Gahnia	800 x 800	50mm	50
Lomandra longifolia	Mat Rush	1000 x 1000	50mm	560
Poa affinis	Tussock Grass	500 x 500	50mm	540
Themeda australis	Kangaroo Grass	500 x 500	50mm	540

Clients	NEILL ROSS AND JANE BROOKS	
Project	6 KILLAWARRA ROAD, DUFFYS FOREST	
Title	LANDSCAPE PLAN	
Date of Issue	Scale	Drawing No
Issue A: 8.04.2025	1:200 @ A1	LP01-A
Reason for Issue	Issue A: NBC Request for Additional Information	

Selena Hannan
Landscape Designer & Consulting Arborist (AQF5)
Mobile 0403 041 187
Email selena@selenalandscape.com.au

