


ROAD (BITUMEN FORMATION)
ROAD
RALSTON

EBOR



ROAD

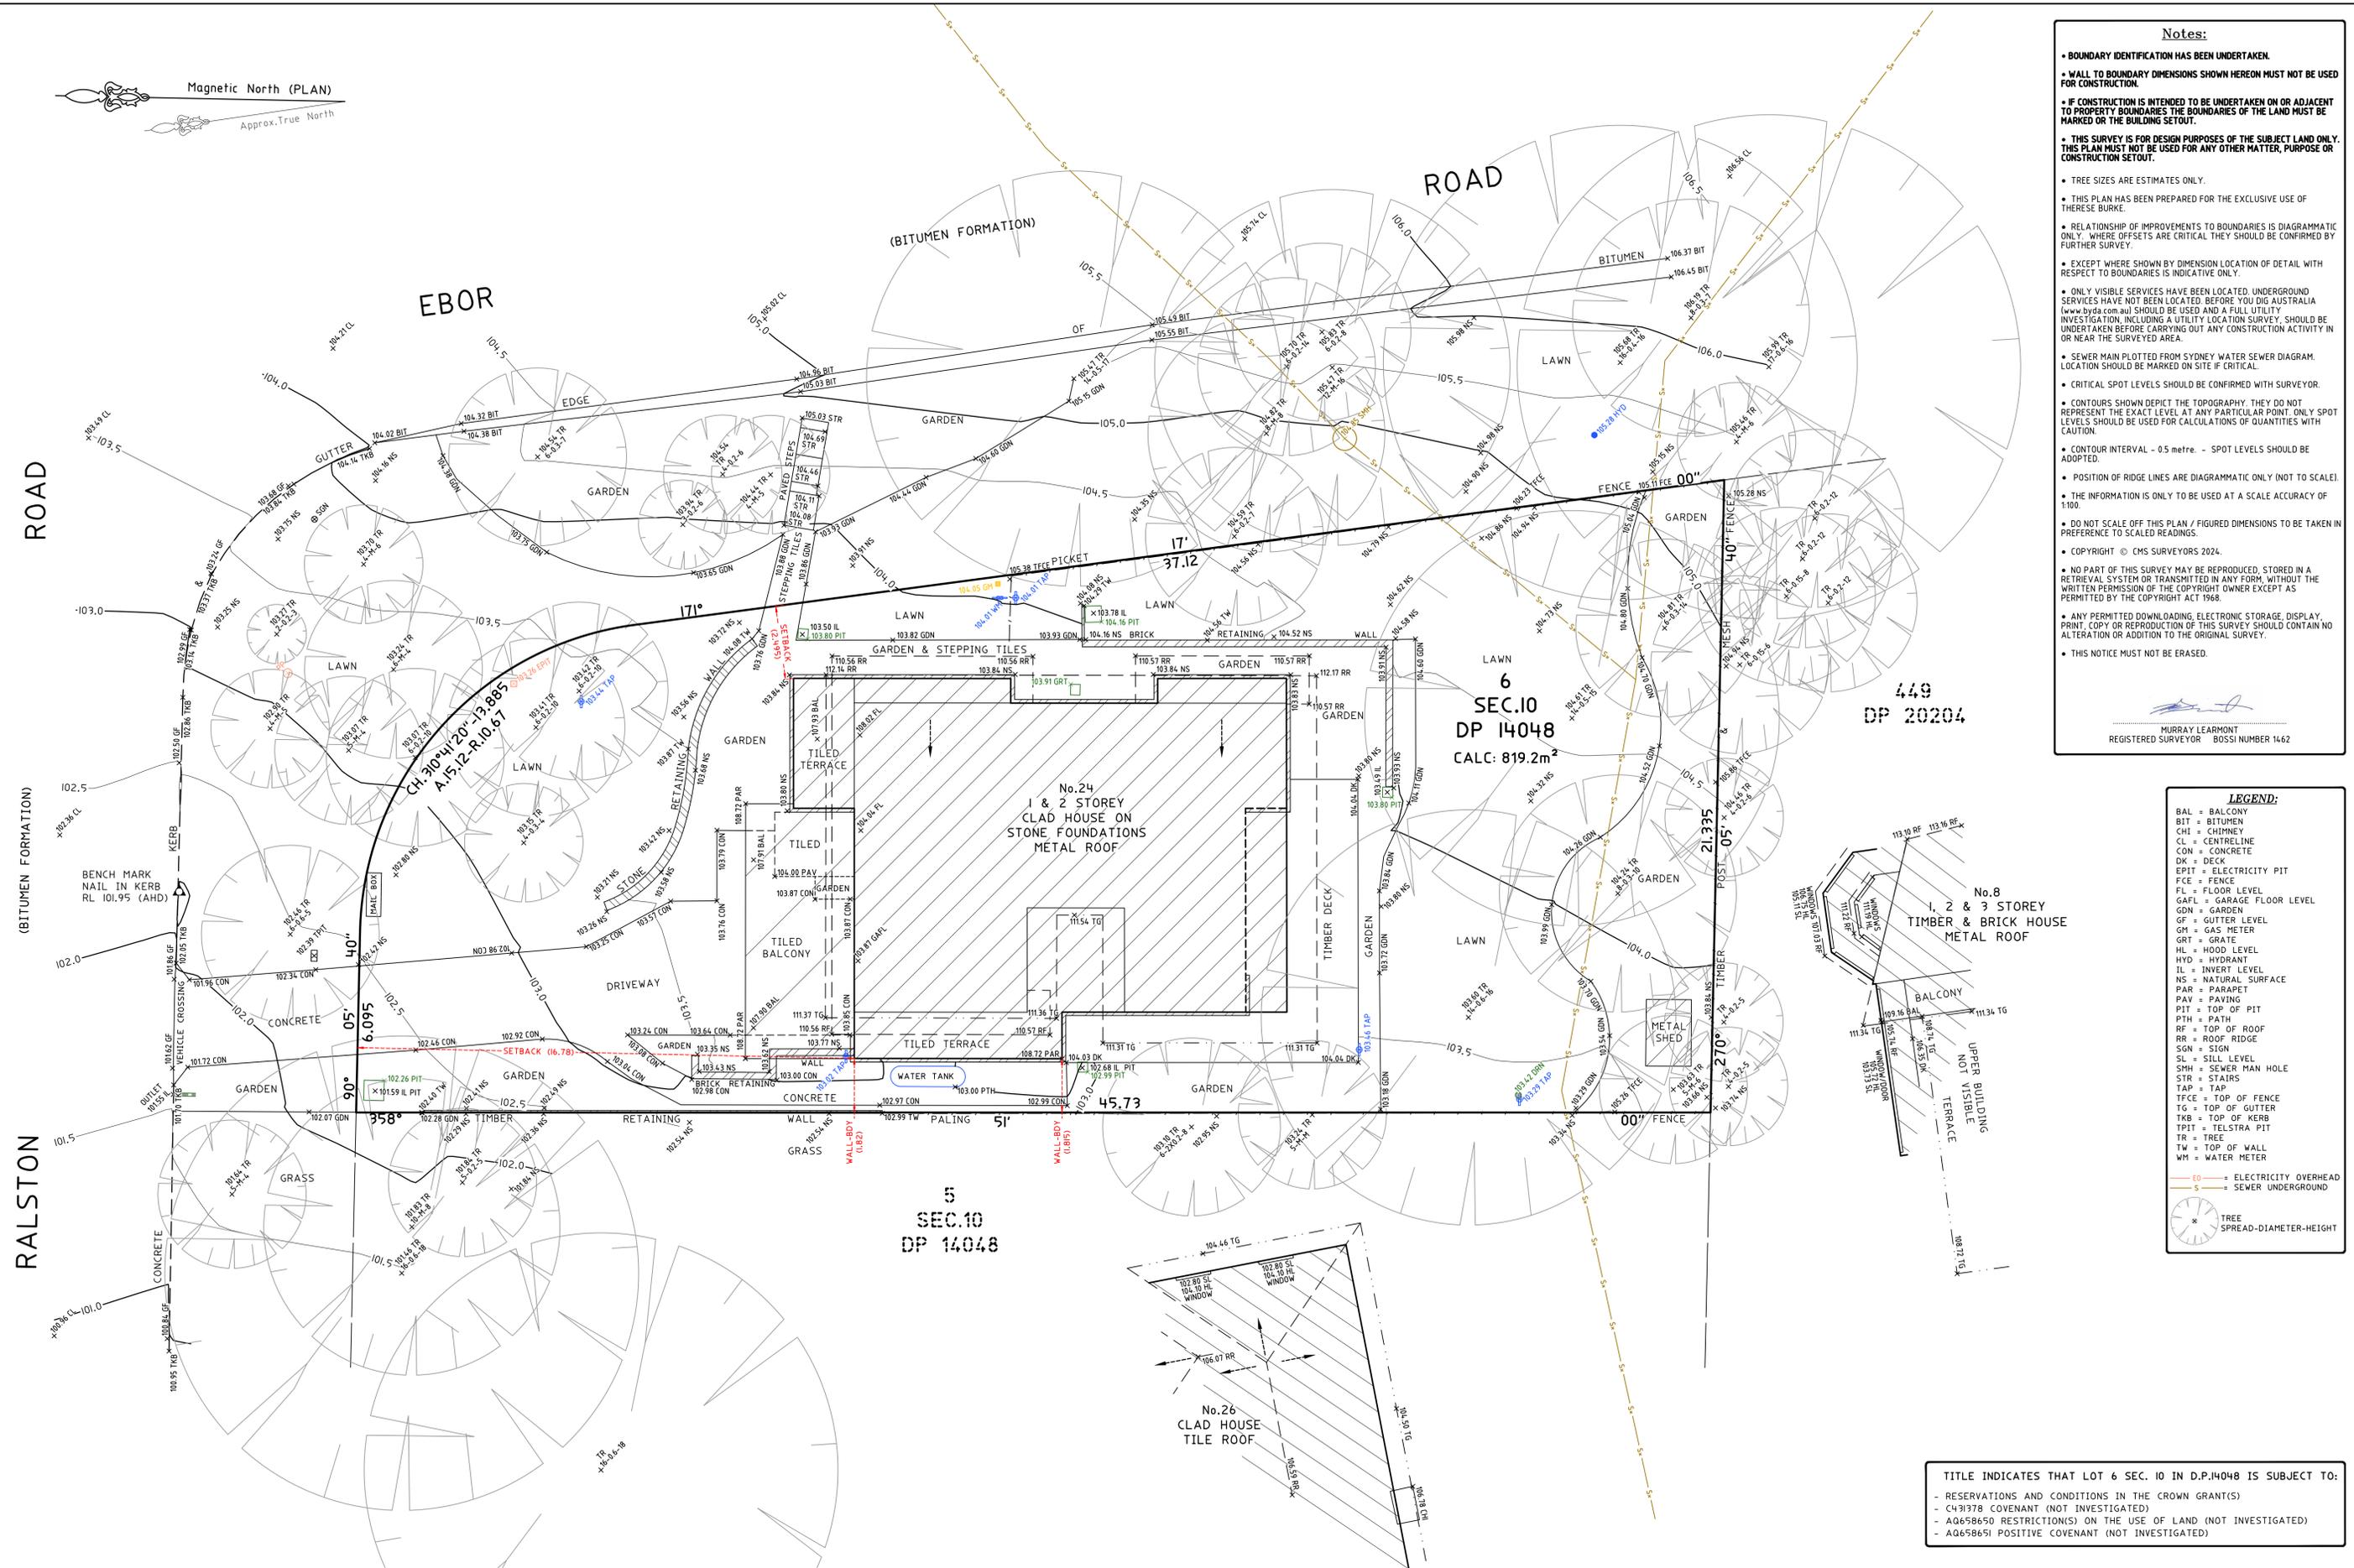

- Notes:**
- BOUNDARY IDENTIFICATION HAS BEEN UNDERTAKEN.
 - WALL TO BOUNDARY DIMENSIONS SHOWN HEREON MUST NOT BE USED FOR CONSTRUCTION.
 - IF CONSTRUCTION IS INTENDED TO BE UNDERTAKEN ON OR ADJACENT TO PROPERTY BOUNDARIES THE BOUNDARIES OF THE LAND MUST BE MARKED OR THE BUILDING SETOUT.
 - THIS SURVEY IS FOR DESIGN PURPOSES OF THE SUBJECT LAND ONLY. THIS PLAN MUST NOT BE USED FOR ANY OTHER MATTER, PURPOSE OR CONSTRUCTION SETOUT.
 - TREE SIZES ARE ESTIMATES ONLY.
 - THIS PLAN HAS BEEN PREPARED FOR THE EXCLUSIVE USE OF THERESE BURKE.
 - RELATIONSHIP OF IMPROVEMENTS TO BOUNDARIES IS DIAGRAMMATIC ONLY. WHERE OFFSETS ARE CRITICAL THEY SHOULD BE CONFIRMED BY FURTHER SURVEY.
 - EXCEPT WHERE SHOWN BY DIMENSION LOCATION OF DETAIL WITH RESPECT TO BOUNDARIES IS INDICATIVE ONLY.
 - ONLY VISIBLE SERVICES HAVE BEEN LOCATED. UNDERGROUND SERVICES HAVE NOT BEEN LOCATED. BEFORE YOU DIG AUSTRALIA (www.youdig.com.au) SHOULD BE USED AND A FULL UTILITY INVESTIGATION, INCLUDING A UTILITY LOCATION SURVEY, SHOULD BE UNDERTAKEN BEFORE CARRYING OUT ANY CONSTRUCTION ACTIVITY IN OR NEAR THE SURVEYED AREA.
 - SEWER MAIN PLOTTED FROM SYDNEY WATER SEWER DIAGRAM. LOCATION SHOULD BE MARKED ON SITE IF CRITICAL.
 - CRITICAL SPOT LEVELS SHOULD BE CONFIRMED WITH SURVEYOR.
 - CONTOURS SHOWN DEPICT THE TOPOGRAPHY. THEY DO NOT REPRESENT THE EXACT LEVEL AT ANY PARTICULAR POINT. ONLY SPOT LEVELS SHOULD BE USED FOR CALCULATIONS OF QUANTITIES WITH CAUTION.
 - CONTOUR INTERVAL - 0.5 metre. - SPOT LEVELS SHOULD BE ADOPTED.
 - POSITION OF RIDGE LINES ARE DIAGRAMMATIC ONLY (NOT TO SCALE).
 - THE INFORMATION IS ONLY TO BE USED AT A SCALE ACCURACY OF 1:100.
 - DO NOT SCALE OFF THIS PLAN / FIGURED DIMENSIONS TO BE TAKEN IN PREFERENCE TO SCALED READINGS.
 - COPYRIGHT © CMS SURVEYORS 2024.
 - NO PART OF THIS SURVEY MAY BE REPRODUCED, STORED IN A RETRIEVAL SYSTEM OR TRANSMITTED IN ANY FORM, WITHOUT THE WRITTEN PERMISSION OF THE COPYRIGHT OWNER EXCEPT AS PERMITTED BY THE COPYRIGHT ACT 1968.
 - ANY PERMITTED DOWNLOADING, ELECTRONIC STORAGE, DISPLAY, PRINT, COPY OR REPRODUCTION OF THIS SURVEY SHOULD CONTAIN NO ALTERATION OR ADDITION TO THE ORIGINAL SURVEY.
 - THIS NOTICE MUST NOT BE ERASED.

MURRAY LEARMONT
REGISTERED SURVEYOR BOSSI NUMBER 1462

- LEGEND:**
- BAL = BALCONY
 - BIT = BITUMEN
 - CH = CHIMNEY
 - CL = CENTRELINE
 - CON = CONCRETE
 - DK = DECK
 - EPIT = ELECTRICITY PIT
 - FCE = FENCE
 - FL = FLOOR LEVEL
 - GARL = GARAGE FLOOR LEVEL
 - GDN = GARDEN
 - GF = GUTTER LEVEL
 - GM = GAS METER
 - GRT = GRATE
 - HL = HOOD LEVEL
 - HYD = HYDRANT
 - IL = INVERT LEVEL
 - NS = NATURAL SURFACE
 - PAR = PARAPET
 - PAY = PAVING
 - PIT = TOP OF PIT
 - PTH = PATH
 - RR = ROOF RIDGE
 - RF = ROOF FLOOR
 - SGN = SIGN
 - SL = SILL LEVEL
 - SMH = SEWER MAIN HOLE
 - STR = STAIRS
 - TAP = TAP
 - TFCE = TOP OF FENCE
 - TG = TOP OF GUTTER
 - TR = TREE
 - TW = TOP OF WALL
 - WM = WATER METER
- = ELECTRICITY OVERHEAD
 = SEWER UNDERGROUND
 = TREE SPREAD-DIAMETER-HEIGHT

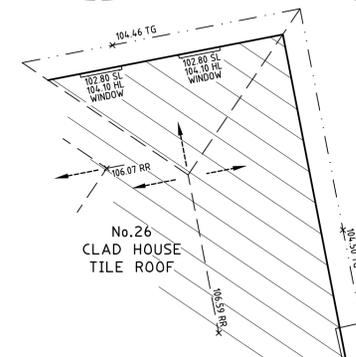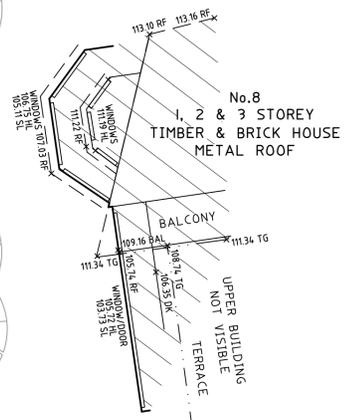


TITLE INDICATES THAT LOT 6 SEC. 10 IN D.P.14048 IS SUBJECT TO:

- RESERVATIONS AND CONDITIONS IN THE CROWN GRANT(S)
- C431378 COVENANT (NOT INVESTIGATED)
- A0658650 RESTRICTION(S) ON THE USE OF LAND (NOT INVESTIGATED)
- A0658651 POSITIVE COVENANT (NOT INVESTIGATED)

HORIZONTAL DATUM:
CO-ORDINATE SYSTEM: ASSUMED
MARKS ADOPTED: N/A

VERTICAL DATUM:
DATUM: AUSTRALIAN HEIGHT DATUM (AHD)
B.M. ADOPTED: FM 52524
R.L. 103.088 (CLASS LC)
SOURCE: S.C.I.M.S. (11/03/2024)

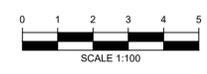

CLIENT:
THERESE BURKE

LGA: NORTHERN BEACHES

**BOUNDARY IDENTIFICATION
AND DETAIL & LEVEL SURVEY
OVER LOT 6 SECTION 10 IN DP14048
No.24 RALSTON ROAD
PALM BEACH, NSW, 2108**

CMS SURVEYORS PTY LTD
ACN 096 240 201
PO Box 463 Dee Why, NSW, 2099
2/99A South Creek Road, Dee Why, NSW, 2099
(02) 9971 4802
info@cmsurveyors.com.au
www.cmsurveyors.com.au

SURVEYED LP	DRAWN LP	CHECKED LP	APPROVED RM
SURVEY INSTRUCTION 18640B	SCALE 1:100@A1	DATE OF SURVEY 14/03/2024	
DRAWING NAME 18640Bdetail		SHEET 1 OF 1	ISSUE 1
CAD FILE 18640Bdetail 1.dwg			