


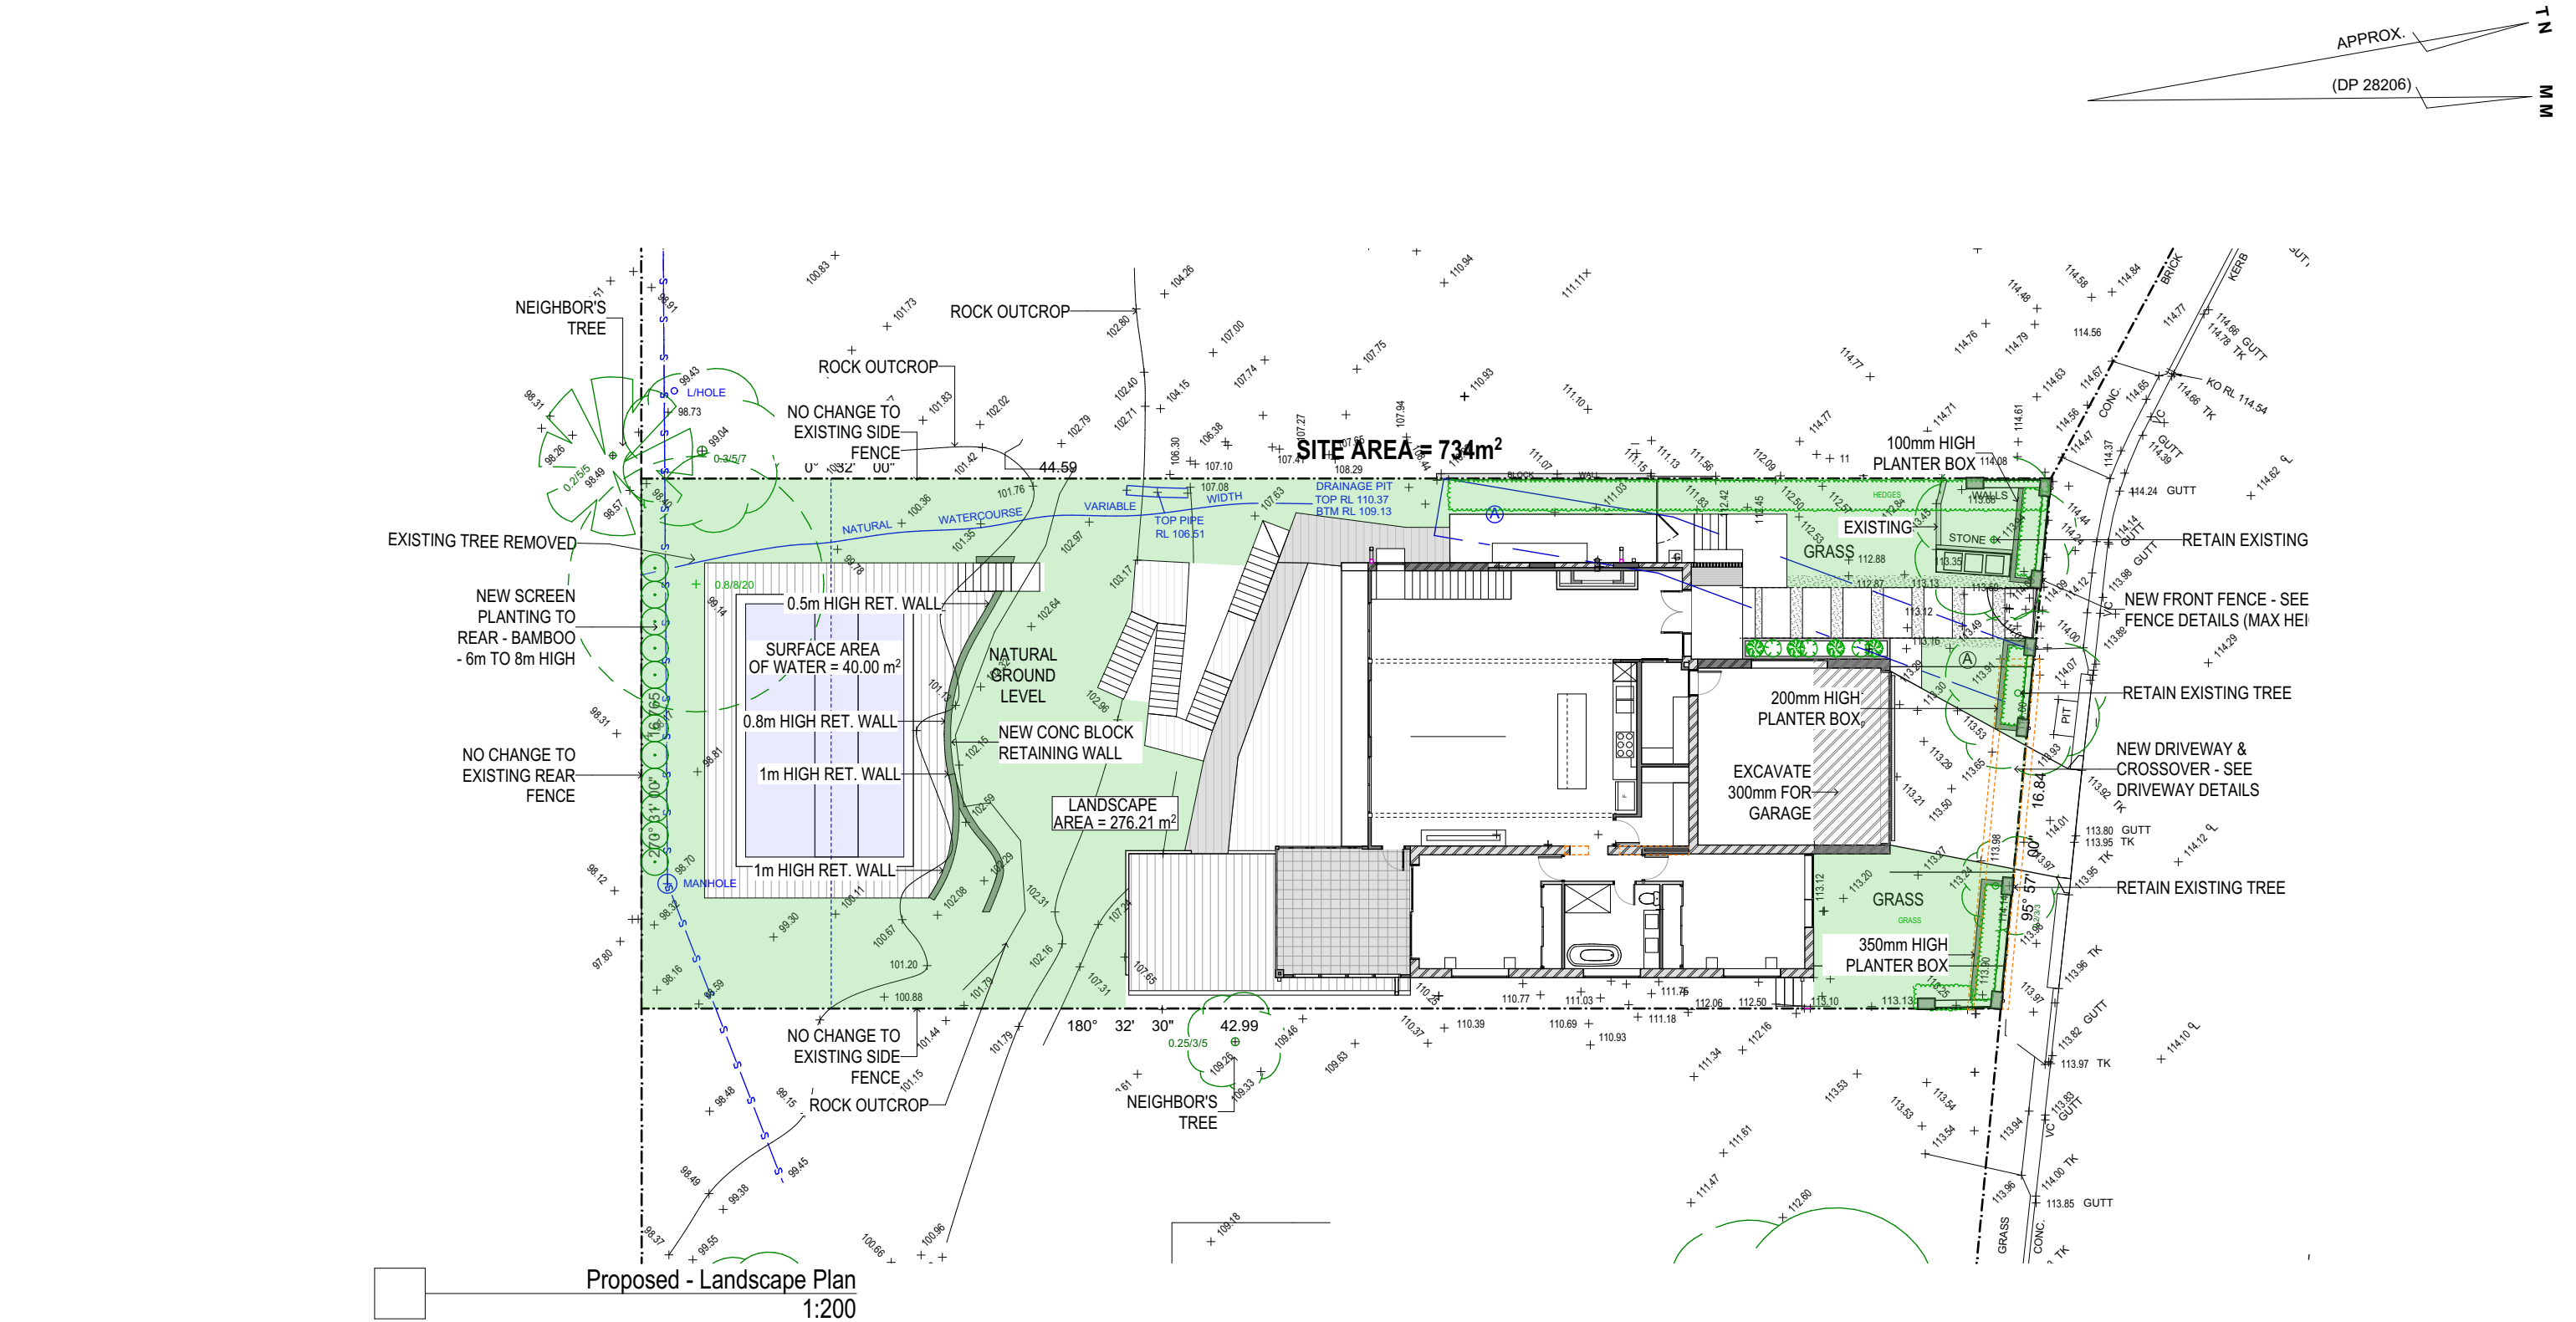

LANDSCAPE CALCULATIONS
LANDSCAPED AREA = 276.21m ²
WATER SURFACE AREA = 40m ²
PROPOSED TOTAL LANDSCAPED AREA = 316.21m ² or 43% (COMPLIES)

Architect	Client	Title	Drawing	Revision	Project
Zsa Zugai Strudwick Architects Newcastle: 73 Robert Street Wickham NSW 2293 T: 612 4969 7927 F: 612 4969 7928 Sydney: 122 Francis Greenway Drive Cherrybrook NSW 2126 T: 612 9875 1717 F: 612 6687 0497 E: info@zsarchitects.com.au www.zsarchitects.com.au Registered Architects 7669/ 7673 ACN 119 139 221	Kevin Guinee 10 Talgarra Place, Beacon Hill	Proposed Landscape Plan	SCALE @A3 1:200 DATE 18/12/2018 DRAWN LS CHECKED MZ	A Sketch Design 28/03/18 B Draft DA 02/08/18 C Draft DA 11/10/18 D Draft DA 20/11/18 E Development Application 18/12/18	Project No. 1733 Alterations+Additions 10 Talgara Place, Beacon Hill 2100 Lot 2, DP28206 DA15 E