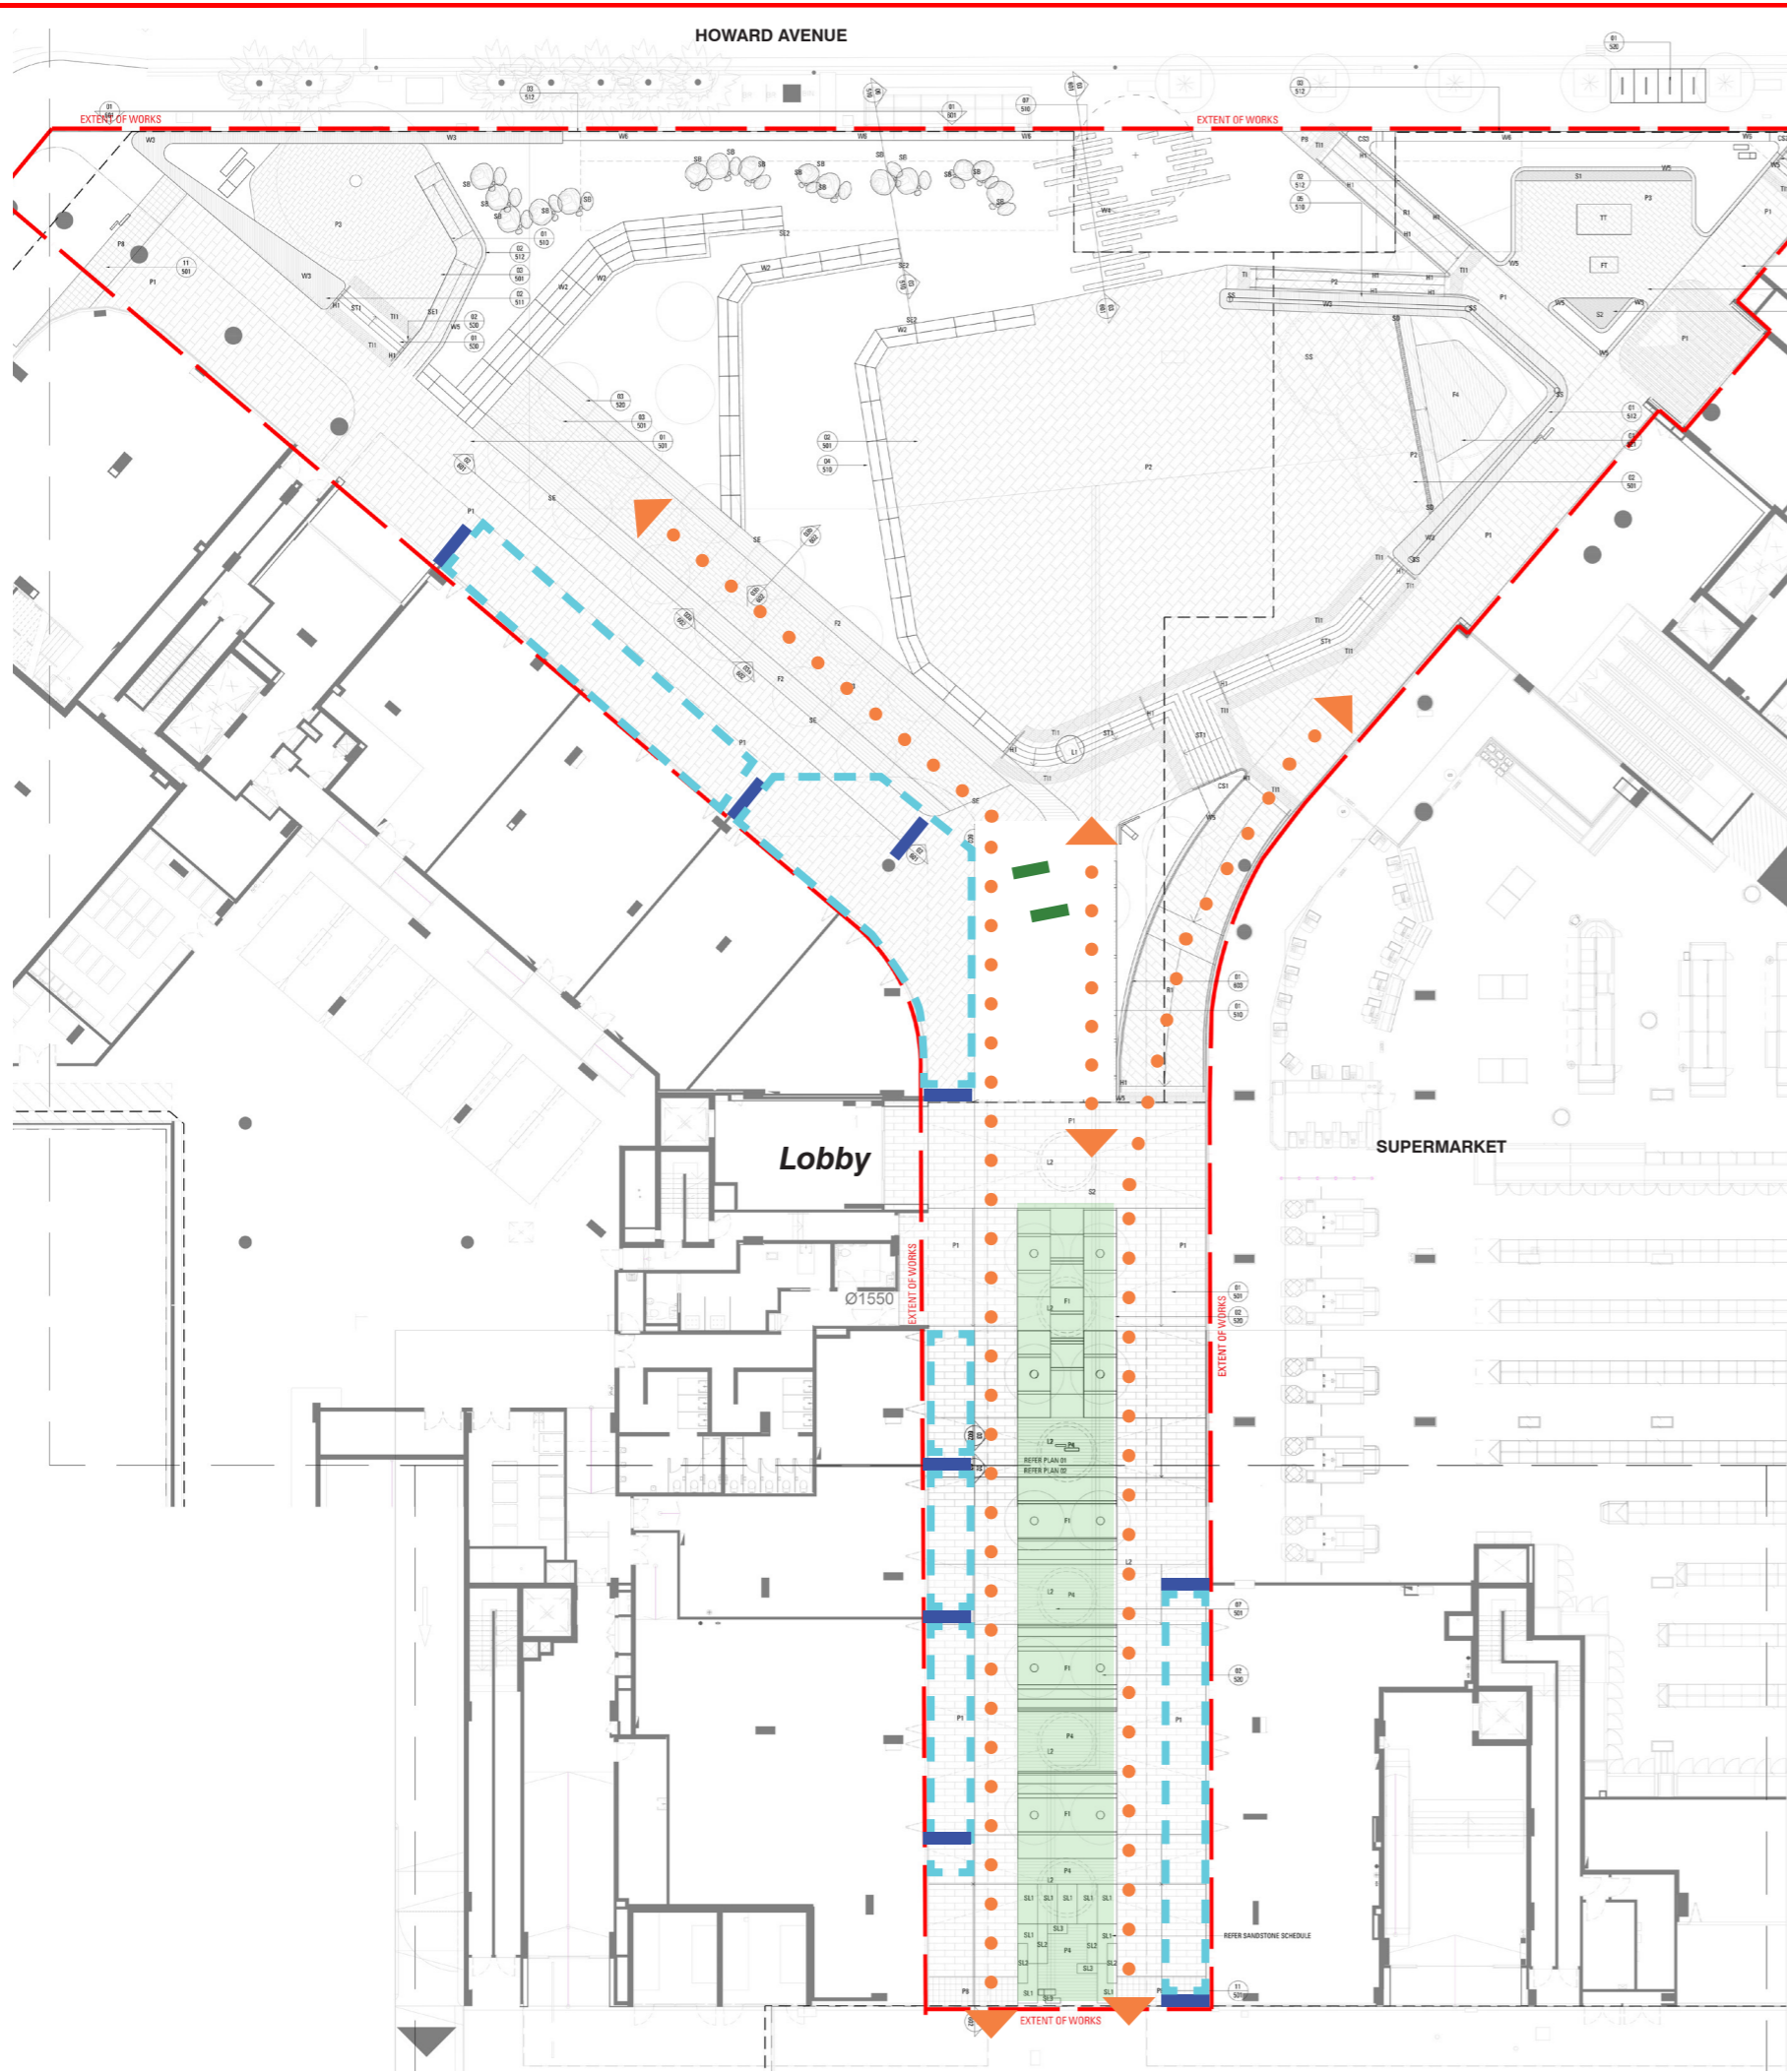



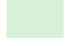



HOWARD AVENUE



LEGEND

-  Glass Retail Wind Screens to fit within existing alfresco dining extents
-  Landscape Feature Screens substituting additional landscaping outlined in Wind Report
-  Existing Outdoor Alfresco Retail Zones
-  Existing Landscape Zones to be retained
-  Maintain existing pedestrian circulation

DO NOT SCALE
 USE FIGURED DIMENSIONS AT ALL TIMES. IF IN DOUBT CHECK WITH MERITON APARTMENTS PTY LTD. CONTRACTORS TO CHECK AND VERIFY ALL LEVELS, DATUMS AND DIMENSIONS ON SITE AND SHALL REPORT ANY DISCREPANCIES OR OMISSIONS TO MERITON APARTMENTS PTY. LTD. PRIOR TO COMMENCEMENT OF WORK AND DURING THE CONSTRUCTION PHASE.

DISCLAIMER
 THIS DRAWING IS THE EXCLUSIVE PROPERTY OF MERITON GROUP PTY. LTD. & THE REPRODUCTION OF ANY PART WITHOUT THE PRIOR WRITTEN CONSENT OF MERITON GROUP PTY. LTD. IS A VIOLATION OF APPLICABLE LAWS. IN NO EVENT SHALL MERITON GROUP PTY. LTD. BE HELD LIABLE FOR SPECIAL, COLLATERAL, INCIDENTAL OR CONSEQUENTIAL LIABILITY IN CONNECTION WITH THE USE OF THIS DIGITAL DATA ONCE RELEASED FROM THE MERITON GROUP PTY. LTD. OFFICES. THIS DRAWING IS TO BE READ & UNDERSTOOD IN CONJUNCTION WITH THE STRUCTURAL, MECHANICAL, ELECTRICAL & / OR ANY OTHER CONSULTANTS DOCUMENTATION AS MAY BE APPLICABLE TO THE PROJECT PRIOR TO THE START OF ANY WORKS AND FOR ITS DURATION.

GENERAL LANDSCAPE NOTES


A	Wind Screens	CG	CG	21.05.24
REV	DESCRIPTION	DWN	CHK	DATE

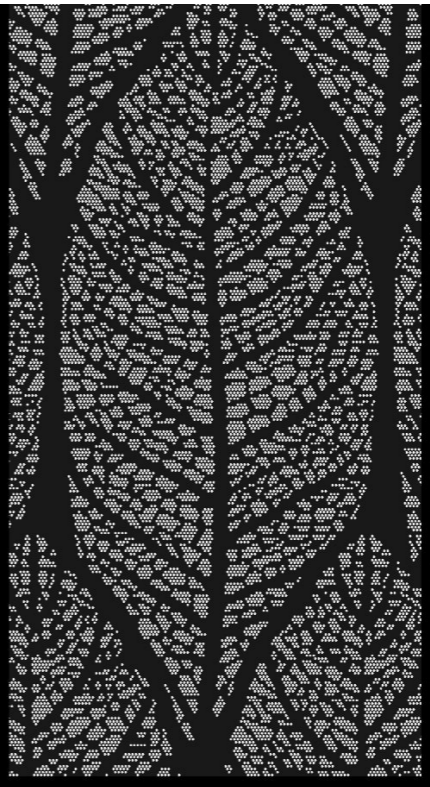
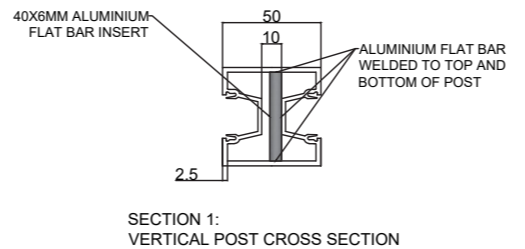
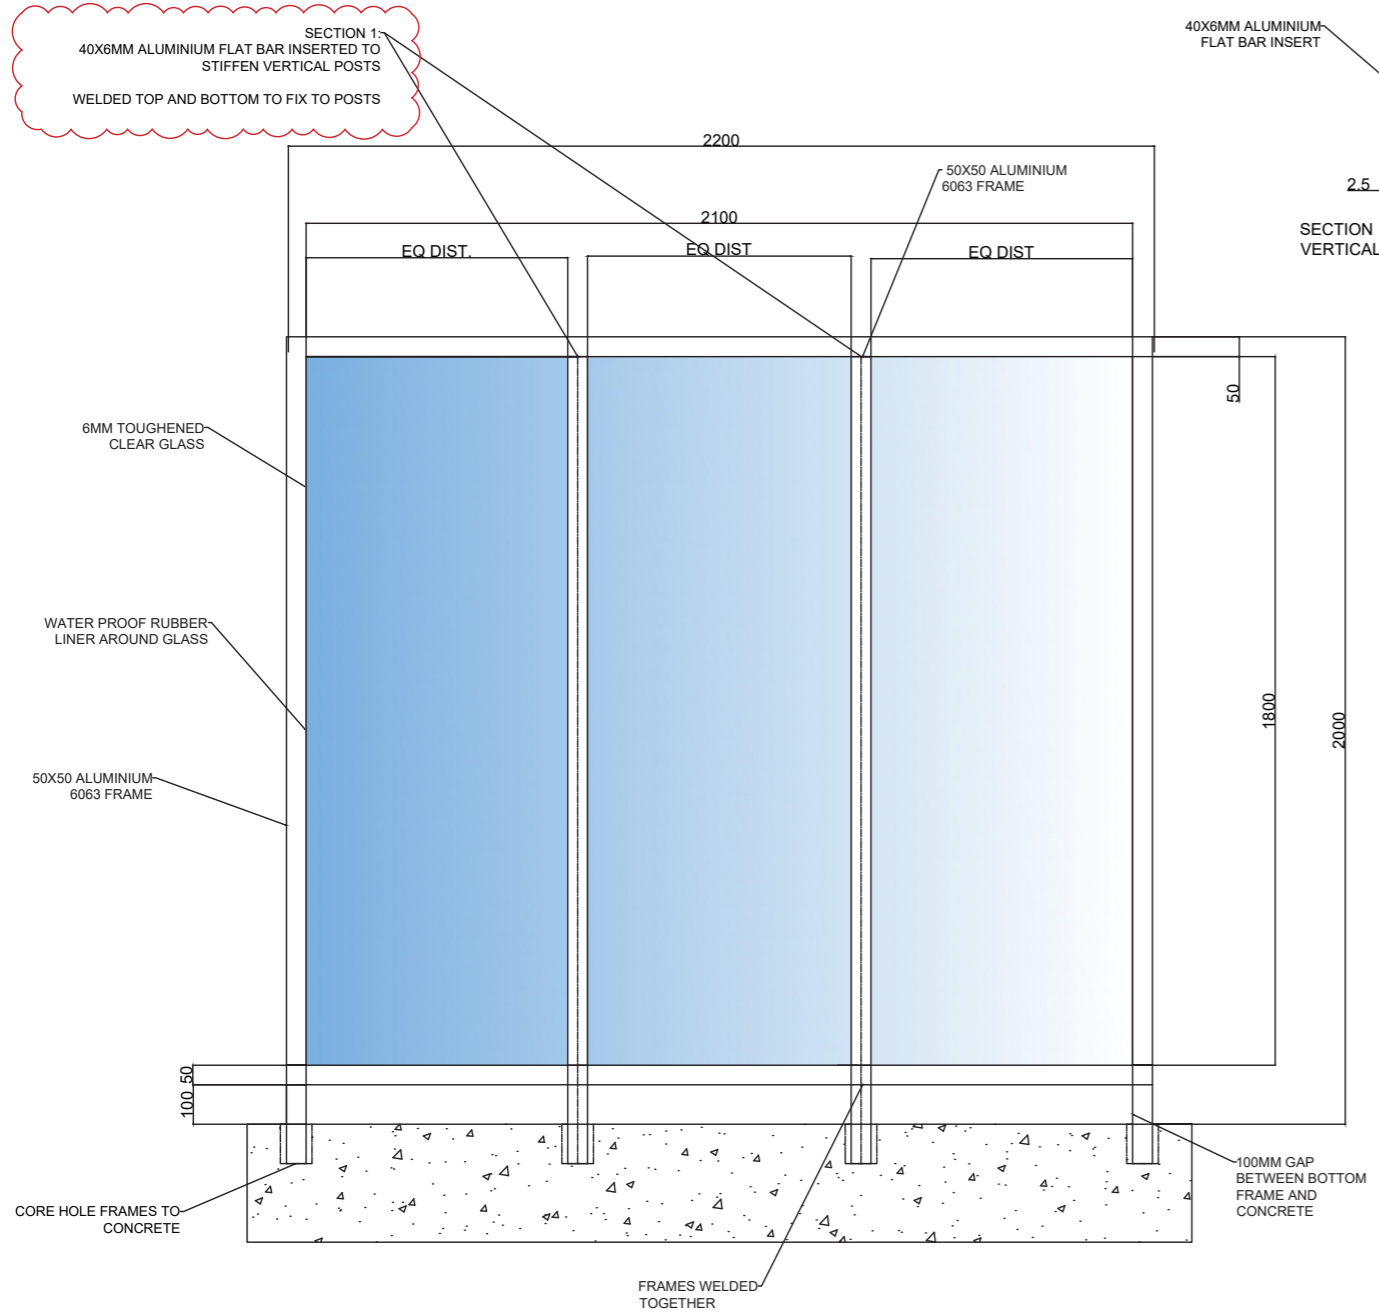
MERITON
 Builders & Developers
 Level 11, 528 Kent Street, Sydney NSW 2000
 Tel: (02) 9287 2888 Fax: (02) 9287 2777
 Email: camerong@meriton.com.au
 Internet: <http://www.meriton.com.au>

PROJECT:
DEE WHY
9-17 HOWARD AVENUE

DRAWING TITLE:
RETAIL WIND SCREEN PLAN

DATE:	SCALE:	DRAWING No:	REV:
21.05.24	AS SHOWN	L-01	A
PROJECT NO:	DRAWN BY:		

APPROVED AND SIGNED ON BEHALF OF MERITON APARTMENTS PTY LTD

 CAMERON GREATBATCH (REG. LA)
 NORTH



Landscape Feature Screens
 1.2m high x 2m wide perforated steel screens,
 powder coated green. 15% permeable
 Design: Leaf
<https://www.decorativescreensdirect.com.au/all-designs/>

Colour: Dulux

COTTAGE GREEN®
 SATIN
 27284219

Glass Retail Wind Screens

DO NOT SCALE
 USE FIGURED DIMENSIONS AT ALL TIMES. IF IN DOUBT CHECK WITH MERITON APARTMENTS PTY LTD. CONTRACTORS TO CHECK AND VERIFY ALL LEVELS, DATUMS AND DIMENSIONS ON SITE AND SHALL REPORT ANY DISCREPANCIES OR OMISSIONS TO MERITON APARTMENTS PTY. LTD. PRIOR TO COMMENCEMENT OF WORK AND DURING THE CONSTRUCTION PHASE.

DISCLAIMER
 THIS DRAWING IS THE EXCLUSIVE PROPERTY OF MERITON GROUP PTY. LTD. & THE REPRODUCTION OF ANY PART WITHOUT THE PRIOR WRITTEN CONSENT OF MERITON GROUP PTY. LTD. IS A VIOLATION OF APPLICABLE LAWS. IN NO EVENT SHALL MERITON GROUP PTY. LTD. BE HELD LIABLE FOR SPECIAL, COLLATERAL, INCIDENTAL OR CONSEQUENTIAL LIABILITY IN CONNECTION WITH THE USE OF THIS DIGITAL DATA ONCE RELEASED FROM THE MERITON GROUP PTY. LTD. OFFICES. THIS DRAWING IS TO BE READ & UNDERSTOOD IN CONJUNCTION WITH THE STRUCTURAL, MECHANICAL, ELECTRICAL & / OR ANY OTHER CONSULTANTS DOCUMENTATION AS MAY BE APPLICABLE TO THE PROJECT PRIOR TO THE START OF ANY WORKS AND FOR ITS DURATION.


GENERAL LANDSCAPE NOTES

REV	DESCRIPTION	DWN	CHK	DATE
A	Wind Screens	DWN	CG	21.05.24

MERITON
 Builders & Developers
 Level 11, 528 Kent Street, Sydney NSW 2000
 Tel: (02) 9287 2888 Fax: (02) 9287 2777
 Email: camerong@meriton.com.au
 Internet: <http://www.meriton.com.au>

PROJECT:
 DEE WHY
 9-17 HOWARD AVENUE

DRAWING TITLE:
 RETAIL WIND SCREEN
 DETAILS

DATE: 21.05.24	SCALE: AS SHOWN	DRAWING No: L-02	REV: A
PROJECT NO:	DRAWN BY:	NORTH	
APPROVED AND SIGNED ON BEHALF OF MERITON APARTMENTS PTY LTD			
 CAMERON GREATBATCH (REG. LA)			