


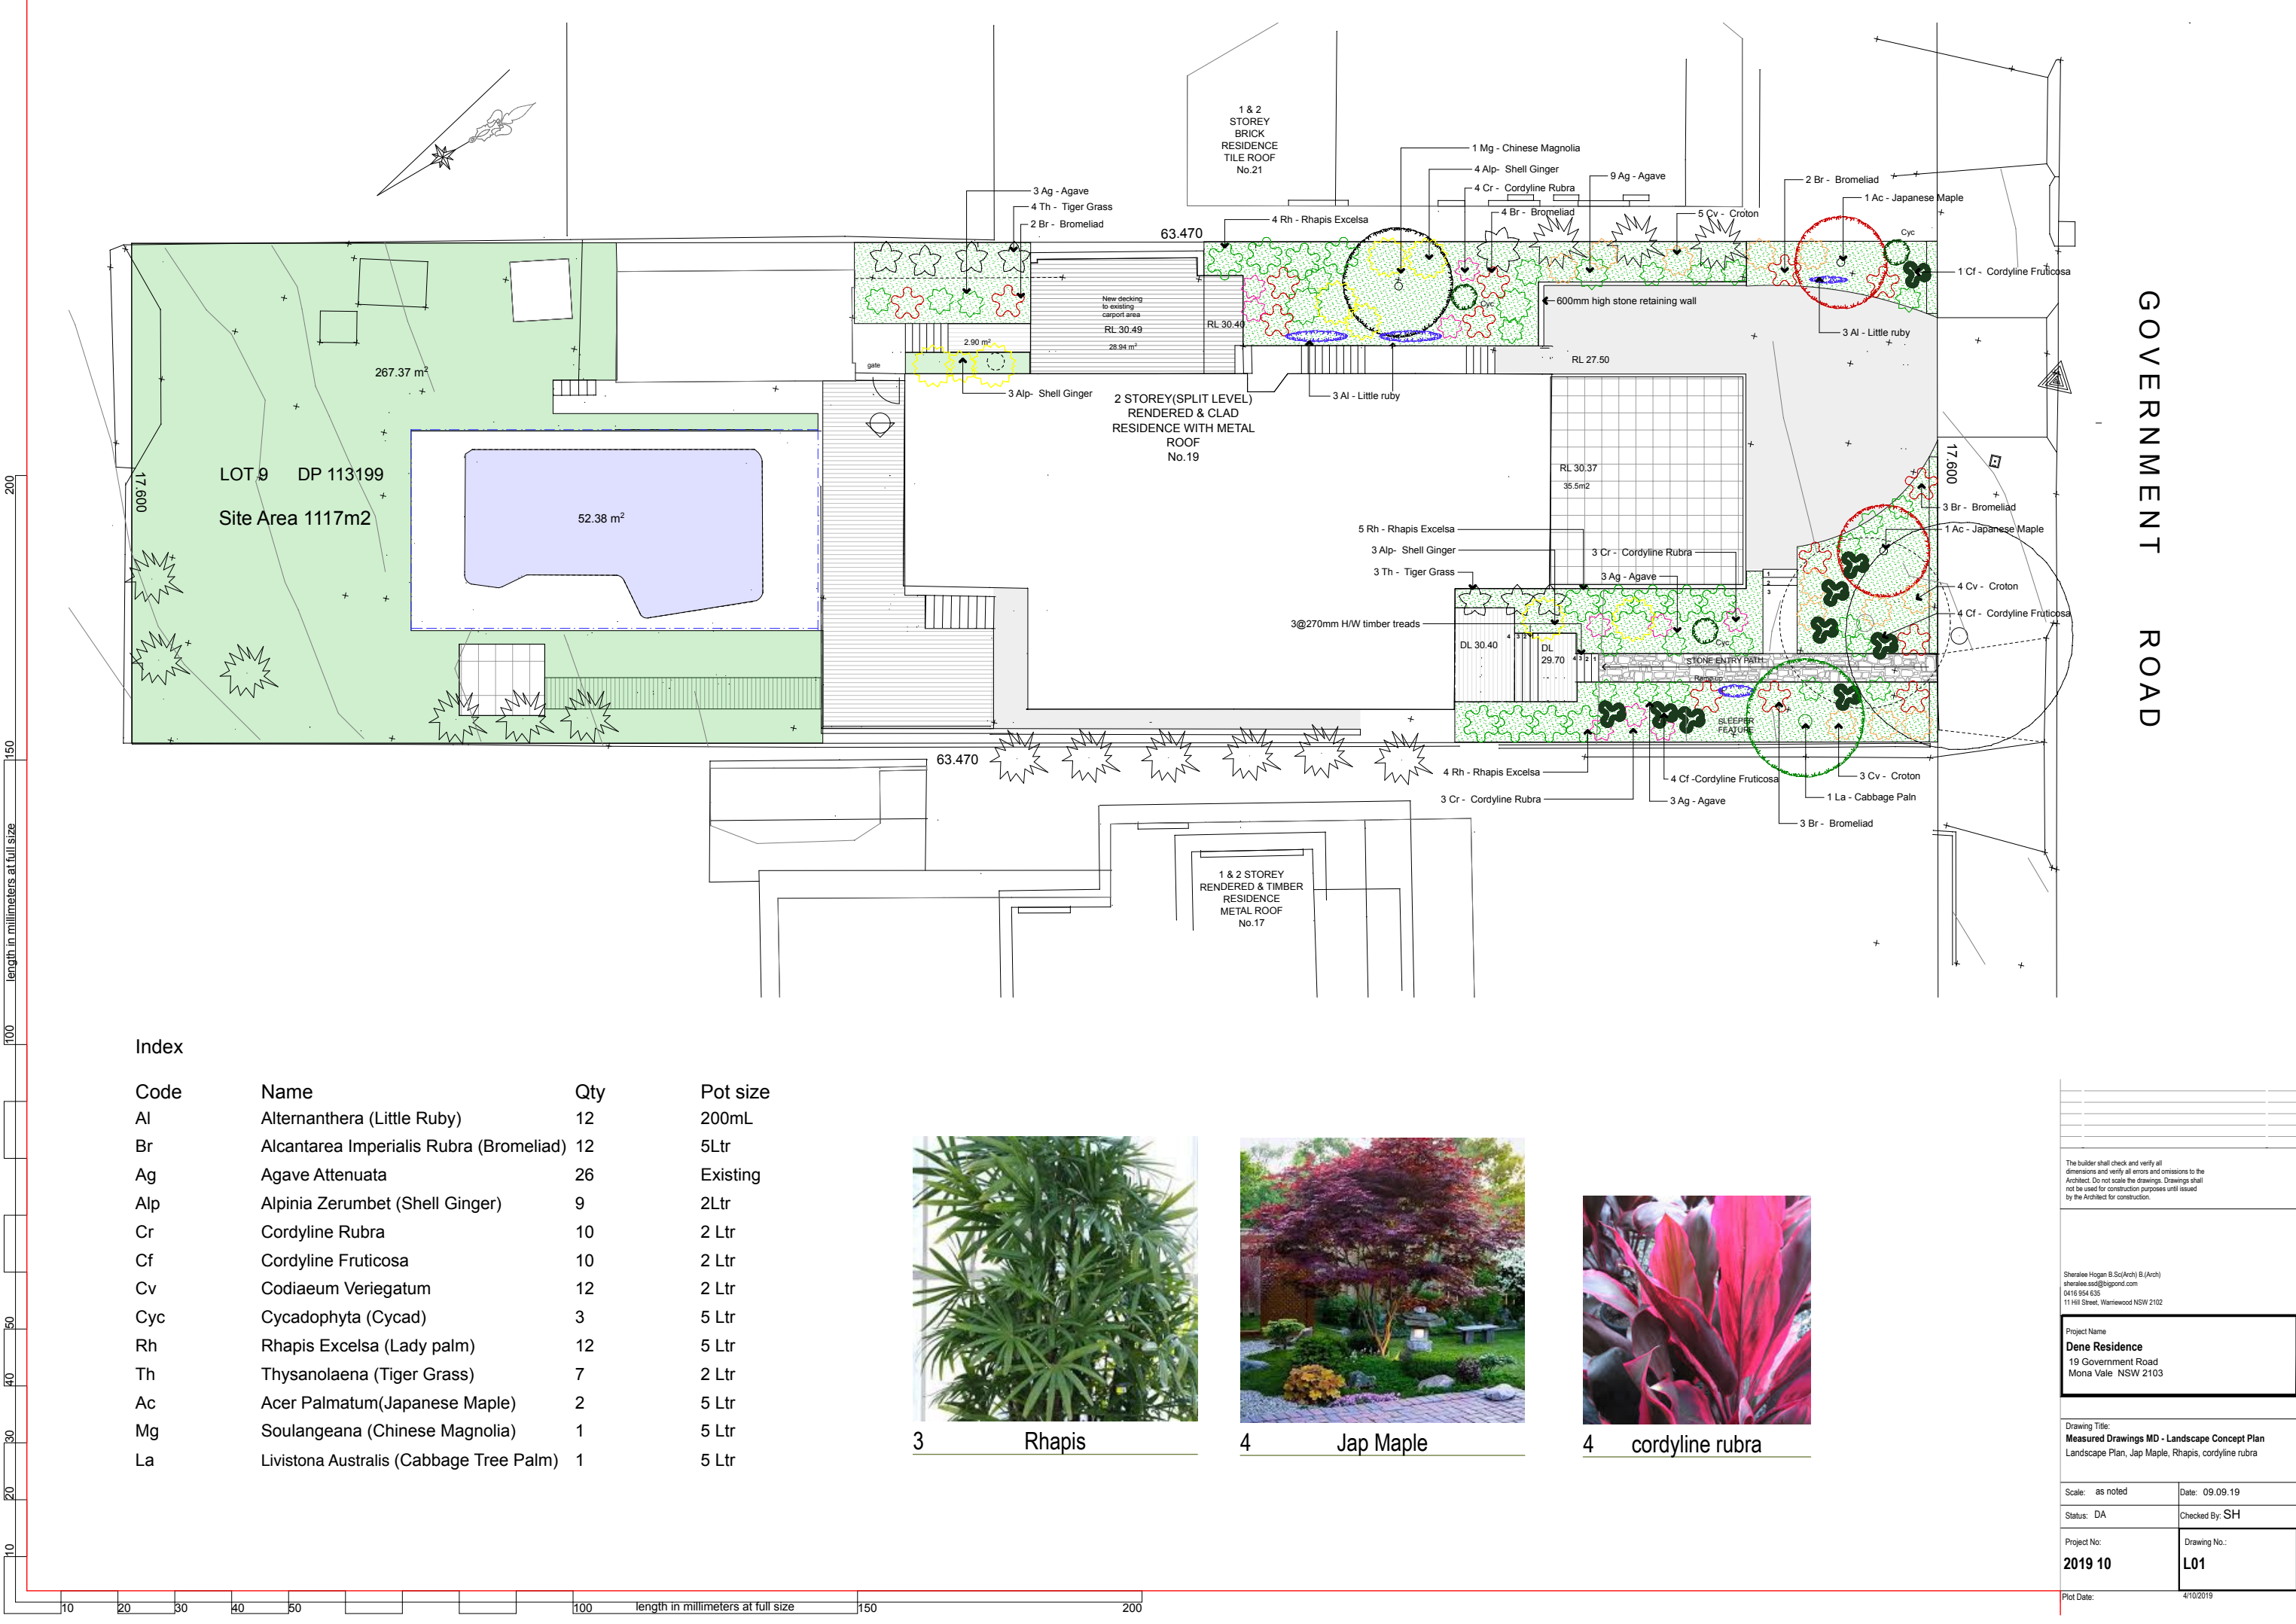

GOVERNMENT ROAD

Index

Code	Name	Qty	Pot size
Al	Alternanthera (Little Ruby)	12	200mL
Br	Alcantarea Imperialis Rubra (Bromeliad)	12	5Ltr
Ag	Agave Attenuata	26	Existing
Alp	Alpinia Zerumbet (Shell Ginger)	9	2Ltr
Cr	Cordyline Rubra	10	2 Ltr
Cf	Cordyline Fruticosa	10	2 Ltr
Cv	Codiaeum Variegatum	12	2 Ltr
Cyc	Cycadophyta (Cycad)	3	5 Ltr
Rh	Rhapis Excelsa (Lady palm)	12	5 Ltr
Th	Thysanolaena (Tiger Grass)	7	2 Ltr
Ac	Acer Palmatum(Japanese Maple)	2	5 Ltr
Mg	Soulangeana (Chinese Magnolia)	1	5 Ltr
La	Livistona Australis (Cabbage Tree Palm)	1	5 Ltr



3 Rhapis



4 Jap Maple



4 cordyline rubra

The builder shall check and verify all dimensions and verify all errors and omissions to the Architect. Do not scale the drawings. Drawings shall not be used for construction purposes until issued by the Architect for construction.

Sheralee Hogan B.Sc(Arch) B(Arch)
sheralee.ssg@bigpond.com
0416 954 635
11 Hill Street, Warriewood NSW 2102

Project Name
Dene Residence
19 Government Road
Monavale NSW 2103

Drawing Title:
Measured Drawings MD - Landscape Concept Plan
Landscape Plan, Jap Maple, Rhapis, cordyline rubra

Scale: as noted

Date: 09.09.19

Status: DA

Checked By: SH

Project No:

2019 10

Drawing No.:

L01

Plot Date:

4/10/2019