


PROPOSED SINGLE DWELLING
28 STUART STREET, COLLAROY
CIVIL WORKS CONCEPT DESIGN FOR DA



DRAWING REGISTER		
DRAWING NO.	TITLE	REVISION
C100	COVERSHEET	3
C200	GENERAL ARRANGEMENT PLAN	3
C300	TURNING PATH PLAN	3
C400	DRIVEWAY LONGSECTION & B85 VERTICAL CLEARANCE CHECK	3
C500	KERB LONGSECTION AND CROSS SECTIONS	3

				Client		VIGOR MASTER PTY LTD		JCO CONSULTANTS PTY LTD				Project				Job Number		Scale	North Point	Status		
												PROPOSED SINGLE DWELLING 28 STUART STREET COLLAROY NSW 2097				20210194		NTS				
																Date	14.12.2021	FOR DA NOT FOR CONSTRUCTION				
3 23.05.22 RE-ISSUE FOR DEVELOPMENT APPLICATION				Z.Y.		Z.Y.		Architect				SUITE 801C RHODES WATERSIDE, 1 RIDER BOULEVARD, RHODES NSW 2138 EMAIL: jason@jcoconsultants.com.au				Drawing Title		Drawing Number		Size	Scale	
2 17.12.21 ISSUE FOR DEVELOPMENT APPLICATION				Z.Y.		Z.Y.		COVERSHEET								C100		A1				
1 14.12.21 PRELIMINARY ISSUE				Z.Y.		Z.Y.		Design										Drawn		Validate		
REV. DATE AMENDMENT				INT.		APP.						Z.Y.		Z.Y.		Z.Y.		A.H.D				

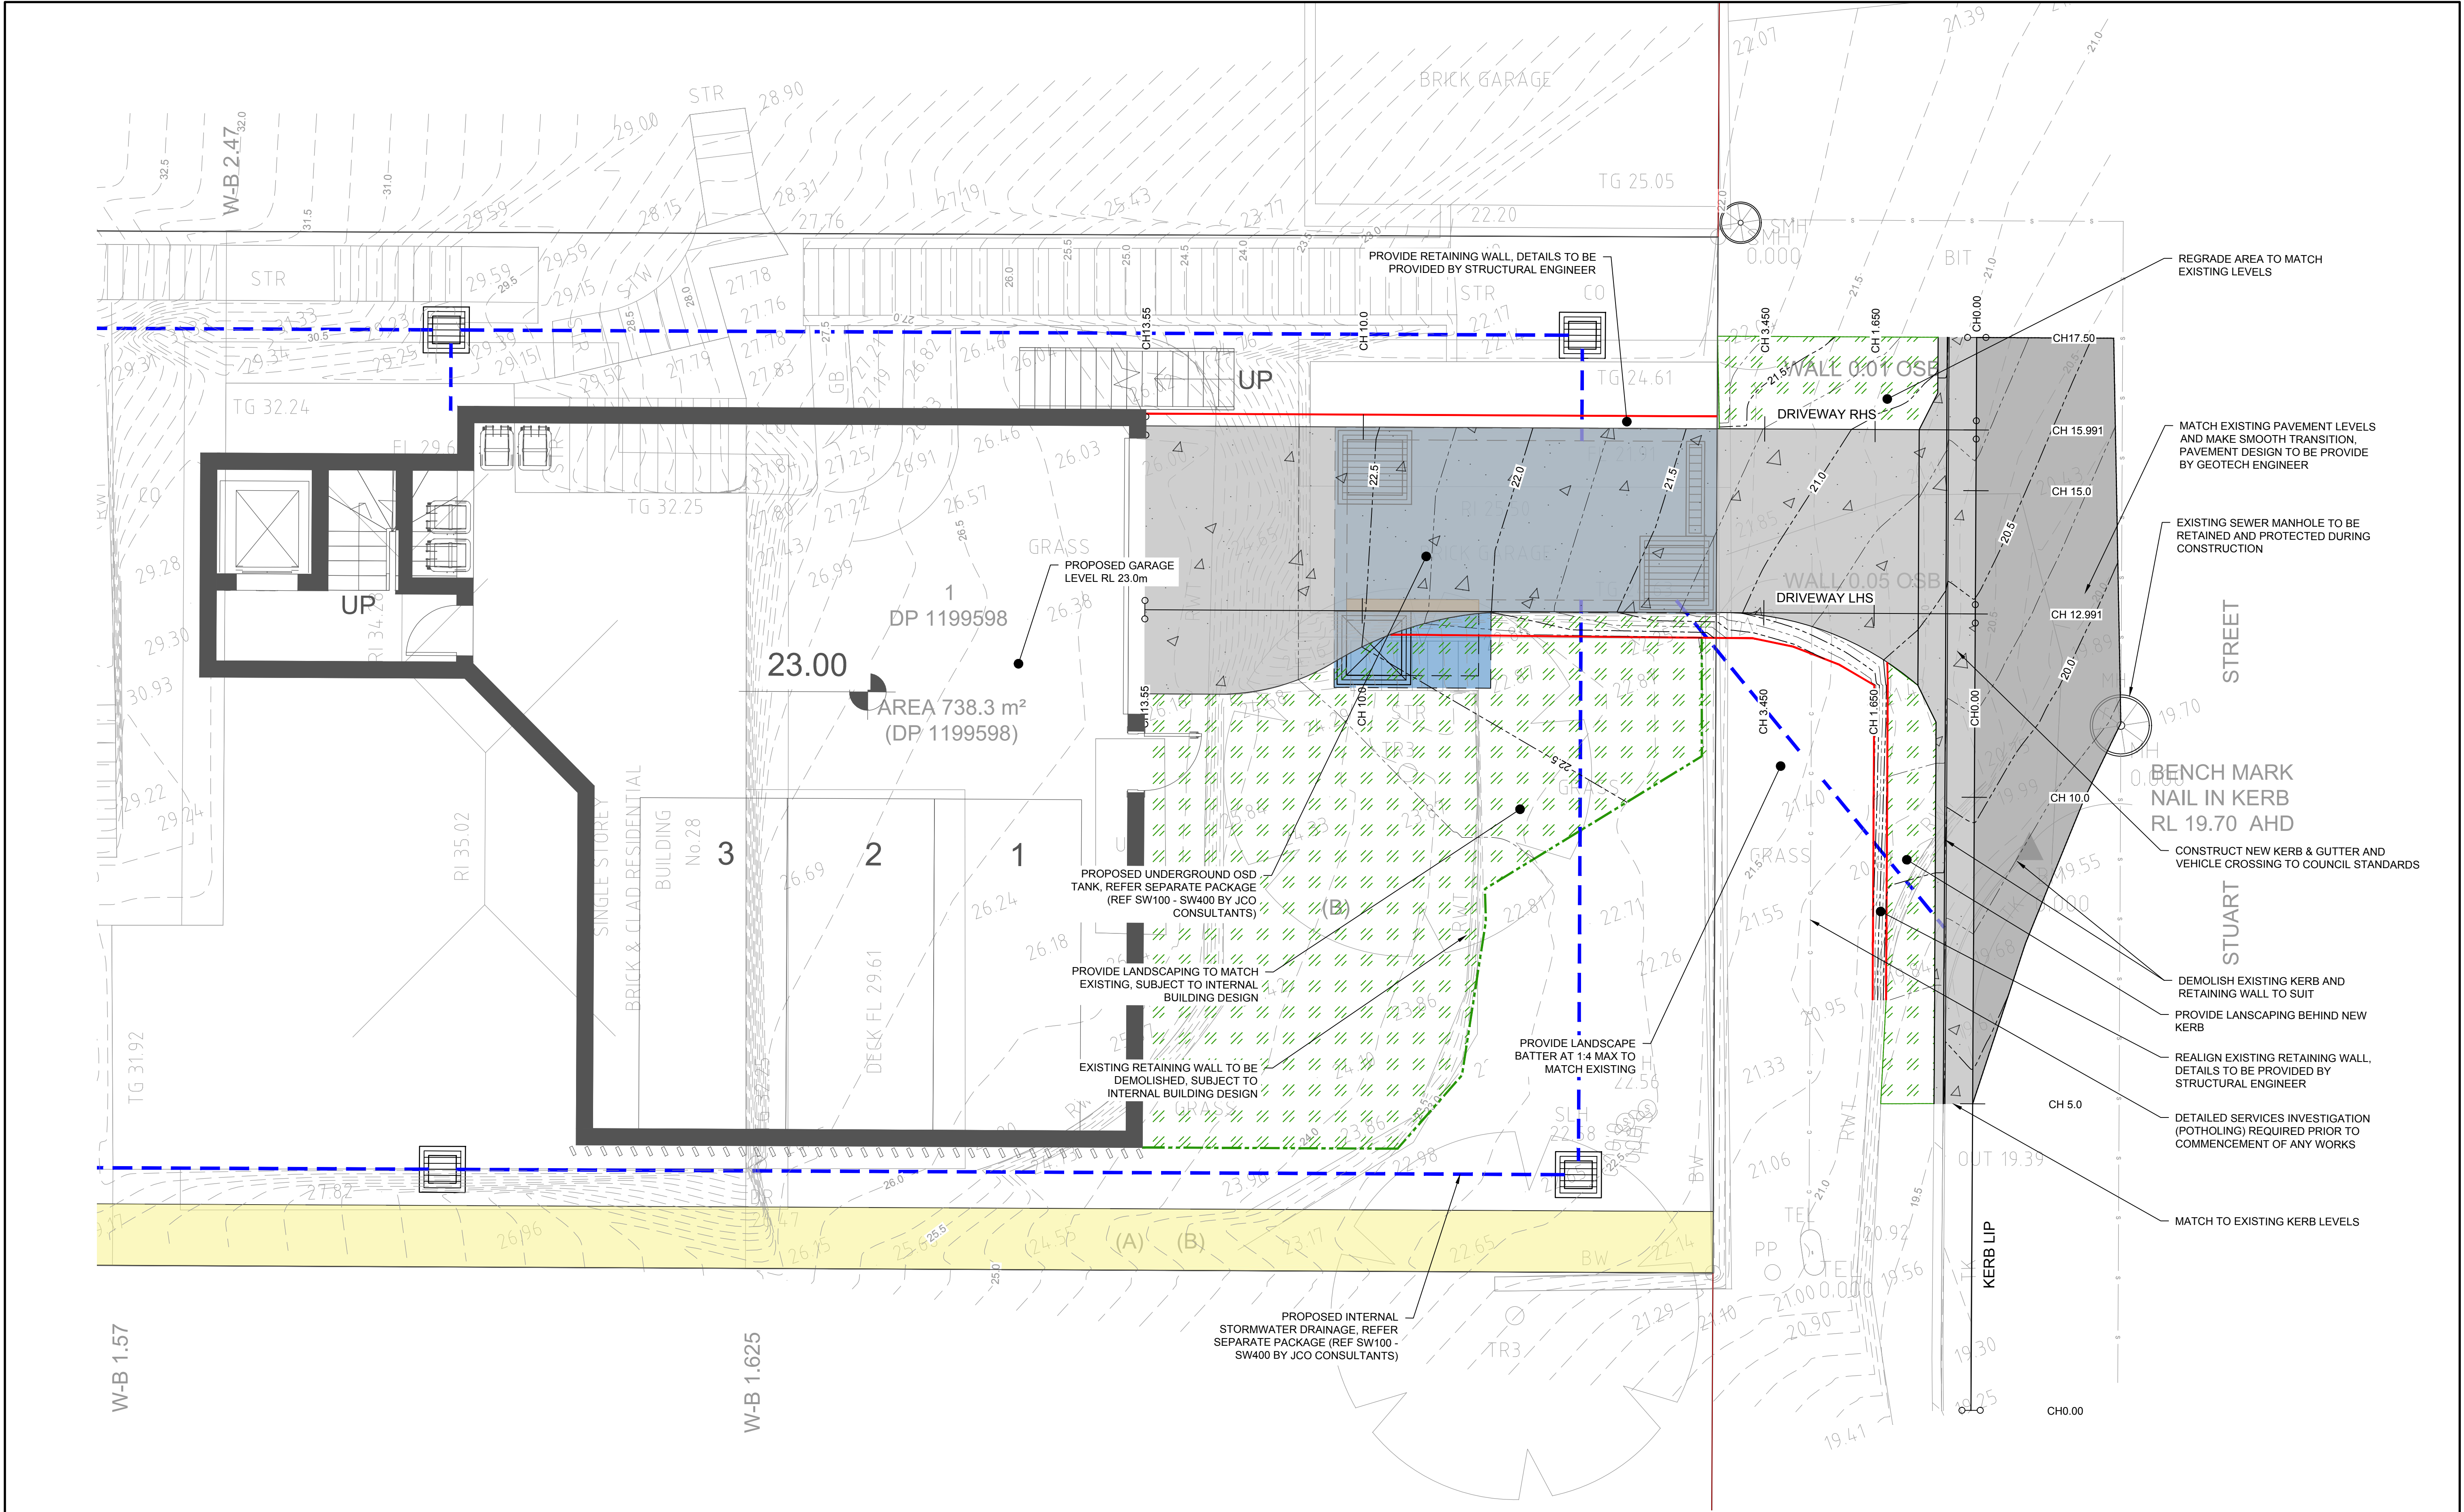

REV.	DATE	AMENDMENT	INT.	APP.
3	23.05.22	RE-ISSUE FOR DEVELOPMENT APPLICATION	Z.Y.	Z.Y.
2	17.12.21	ISSUE FOR DEVELOPMENT APPLICATION	Z.Y.	Z.Y.
1	14.12.21	PRELIMINARY ISSUE	Z.Y.	Z.Y.

Client	VIGOR MASTER PTY LTD
Architect	VIGOR MASTER PTY LTD

JCO CONSULTANTS PTY LTD
SUITE 801C RHODES WATERSIDE, 1 RIDER BOULEVARD, RHODES NSW 2138 EMAIL: jason@jcoconsultants.com.au



Project	PROPOSED SINGLE DWELLING 28 STUART STREET COLLAROY NSW 2097
Drawing Title	GENERAL ARRANGEMENT PLAN
Design	Z.Y.
Drawn	Z.Y.
Validate	Z.Y.


Job Number	20210194
Drawing Number	C200

Scale	1:50
Date	14.12.2021
Size	A1
Datum	A.H.D.


North Point	N
Status	FOR DA NOT FOR CONSTRUCTION
Scale	0 1 2 3 5m 1:50




B85 DRIVING IN PARKING SPACE 1

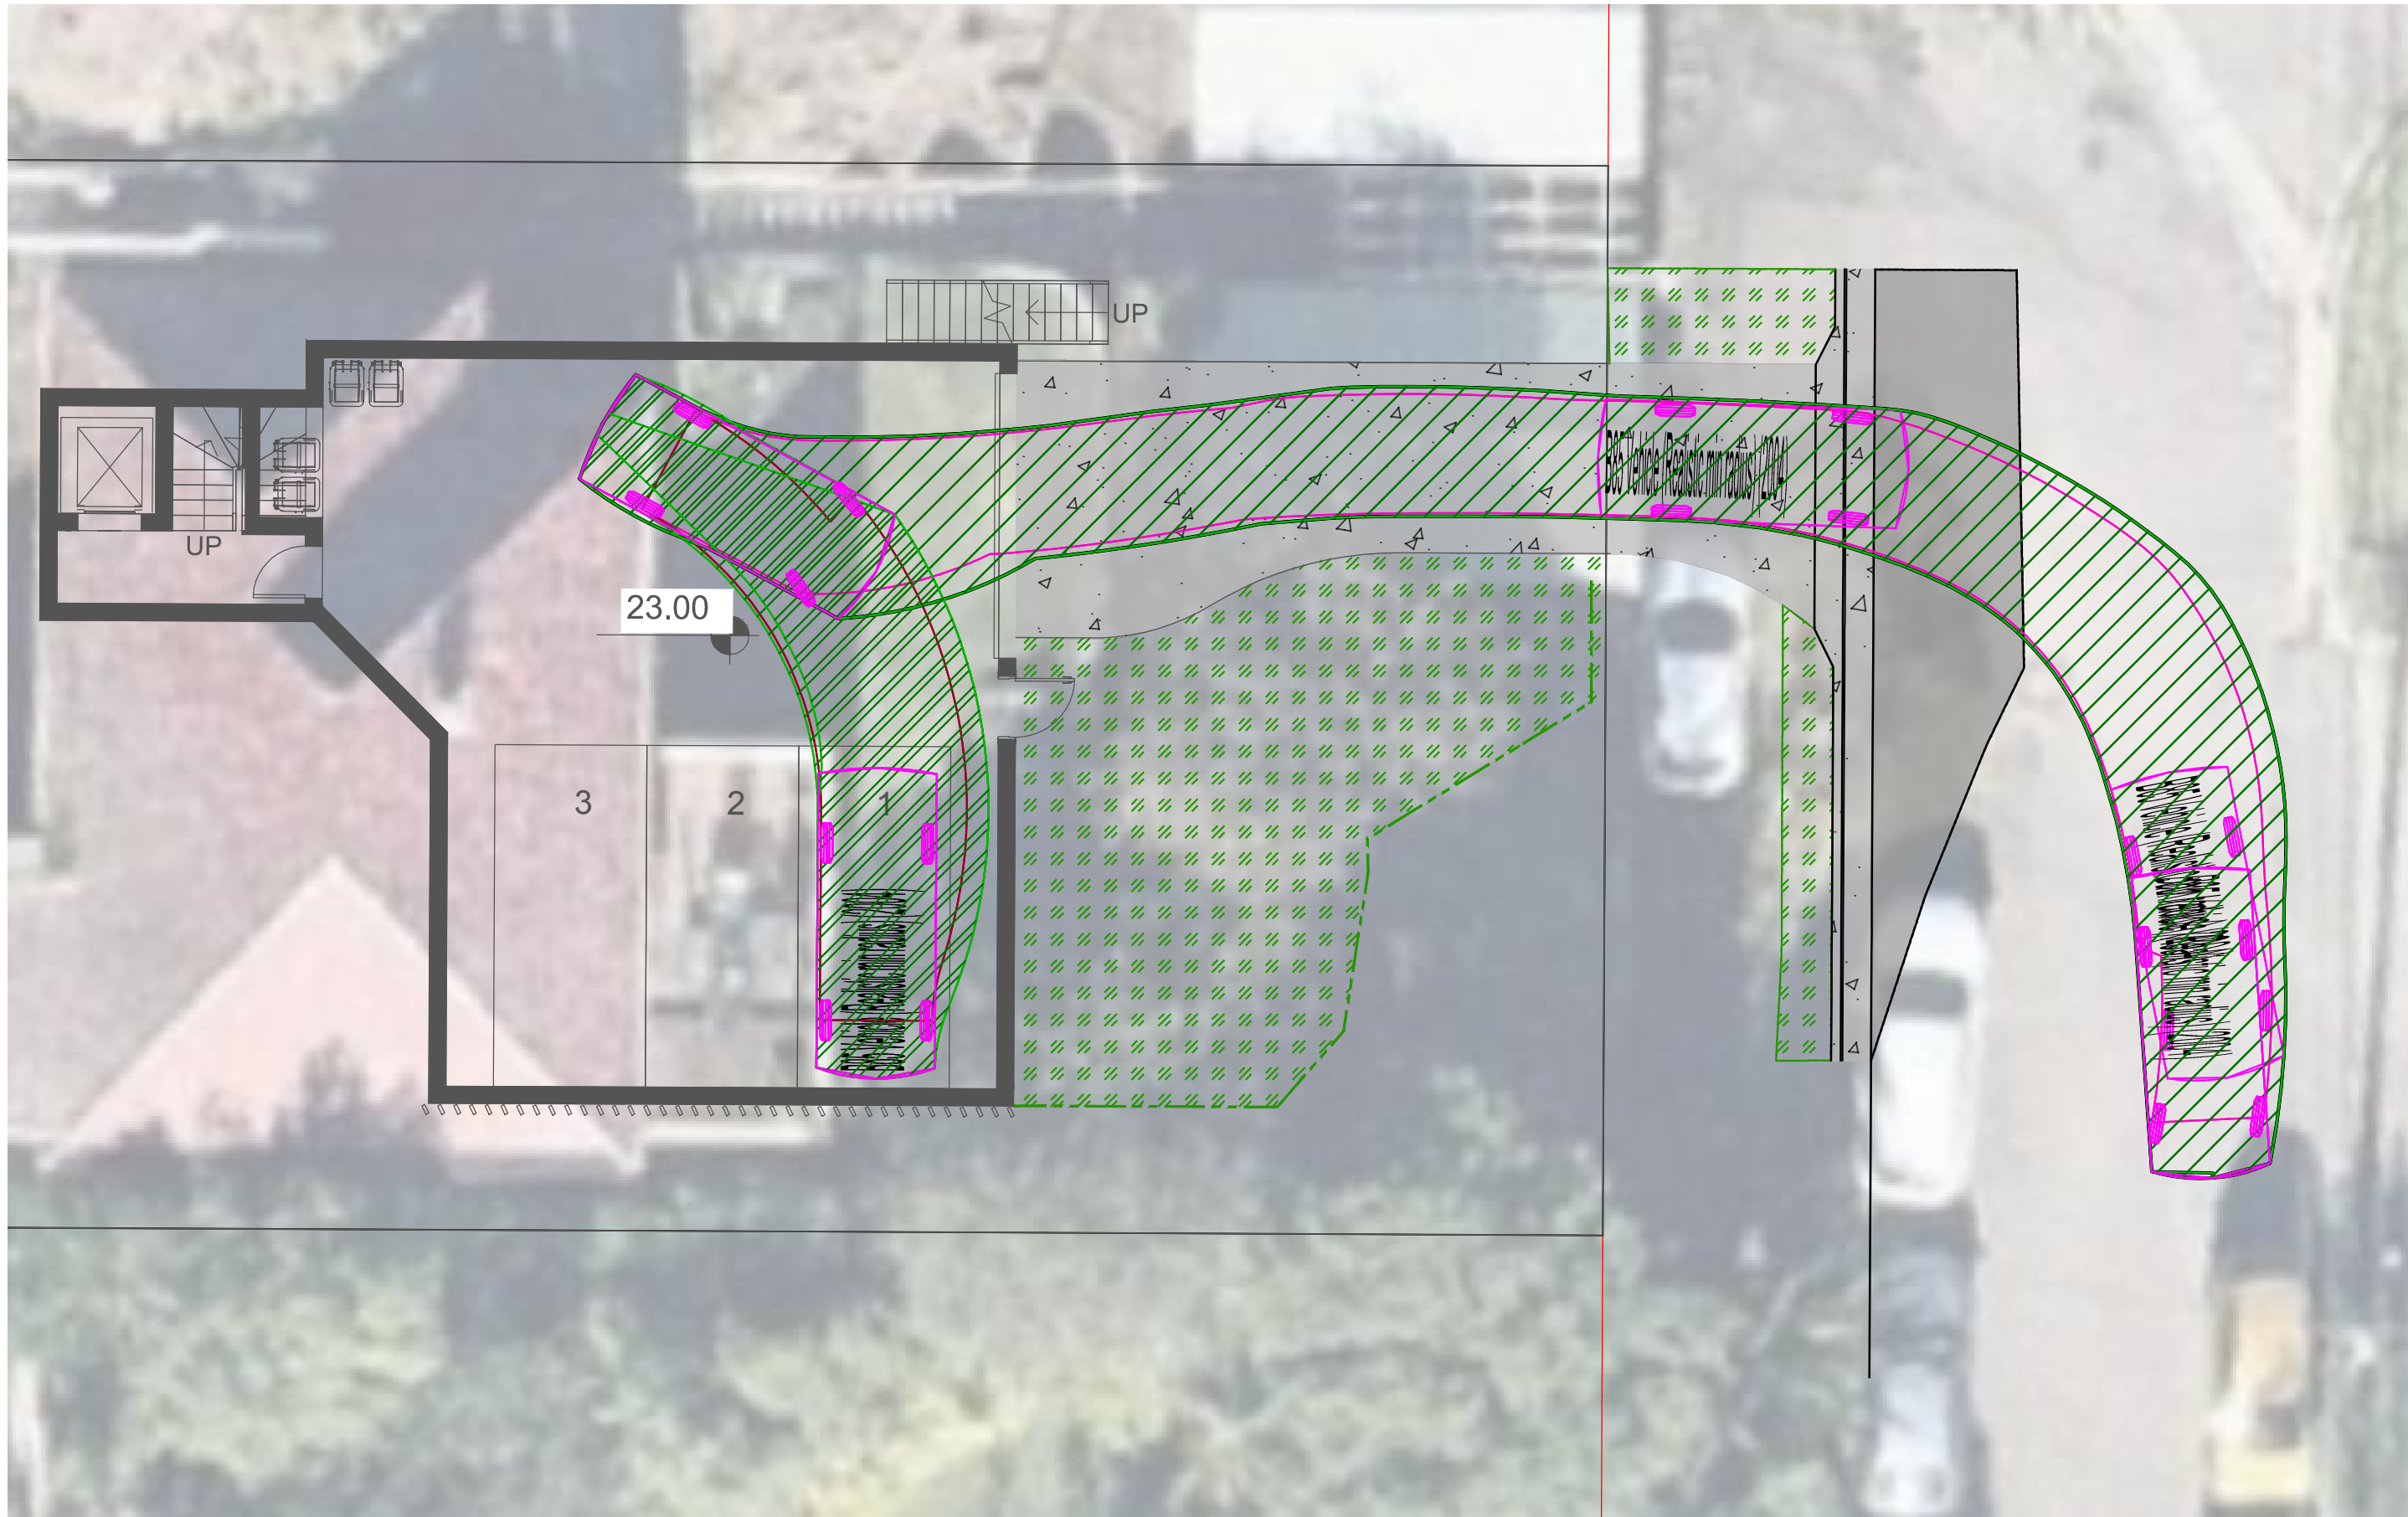

B85 DRIVING OUT PARKING SPACE 1

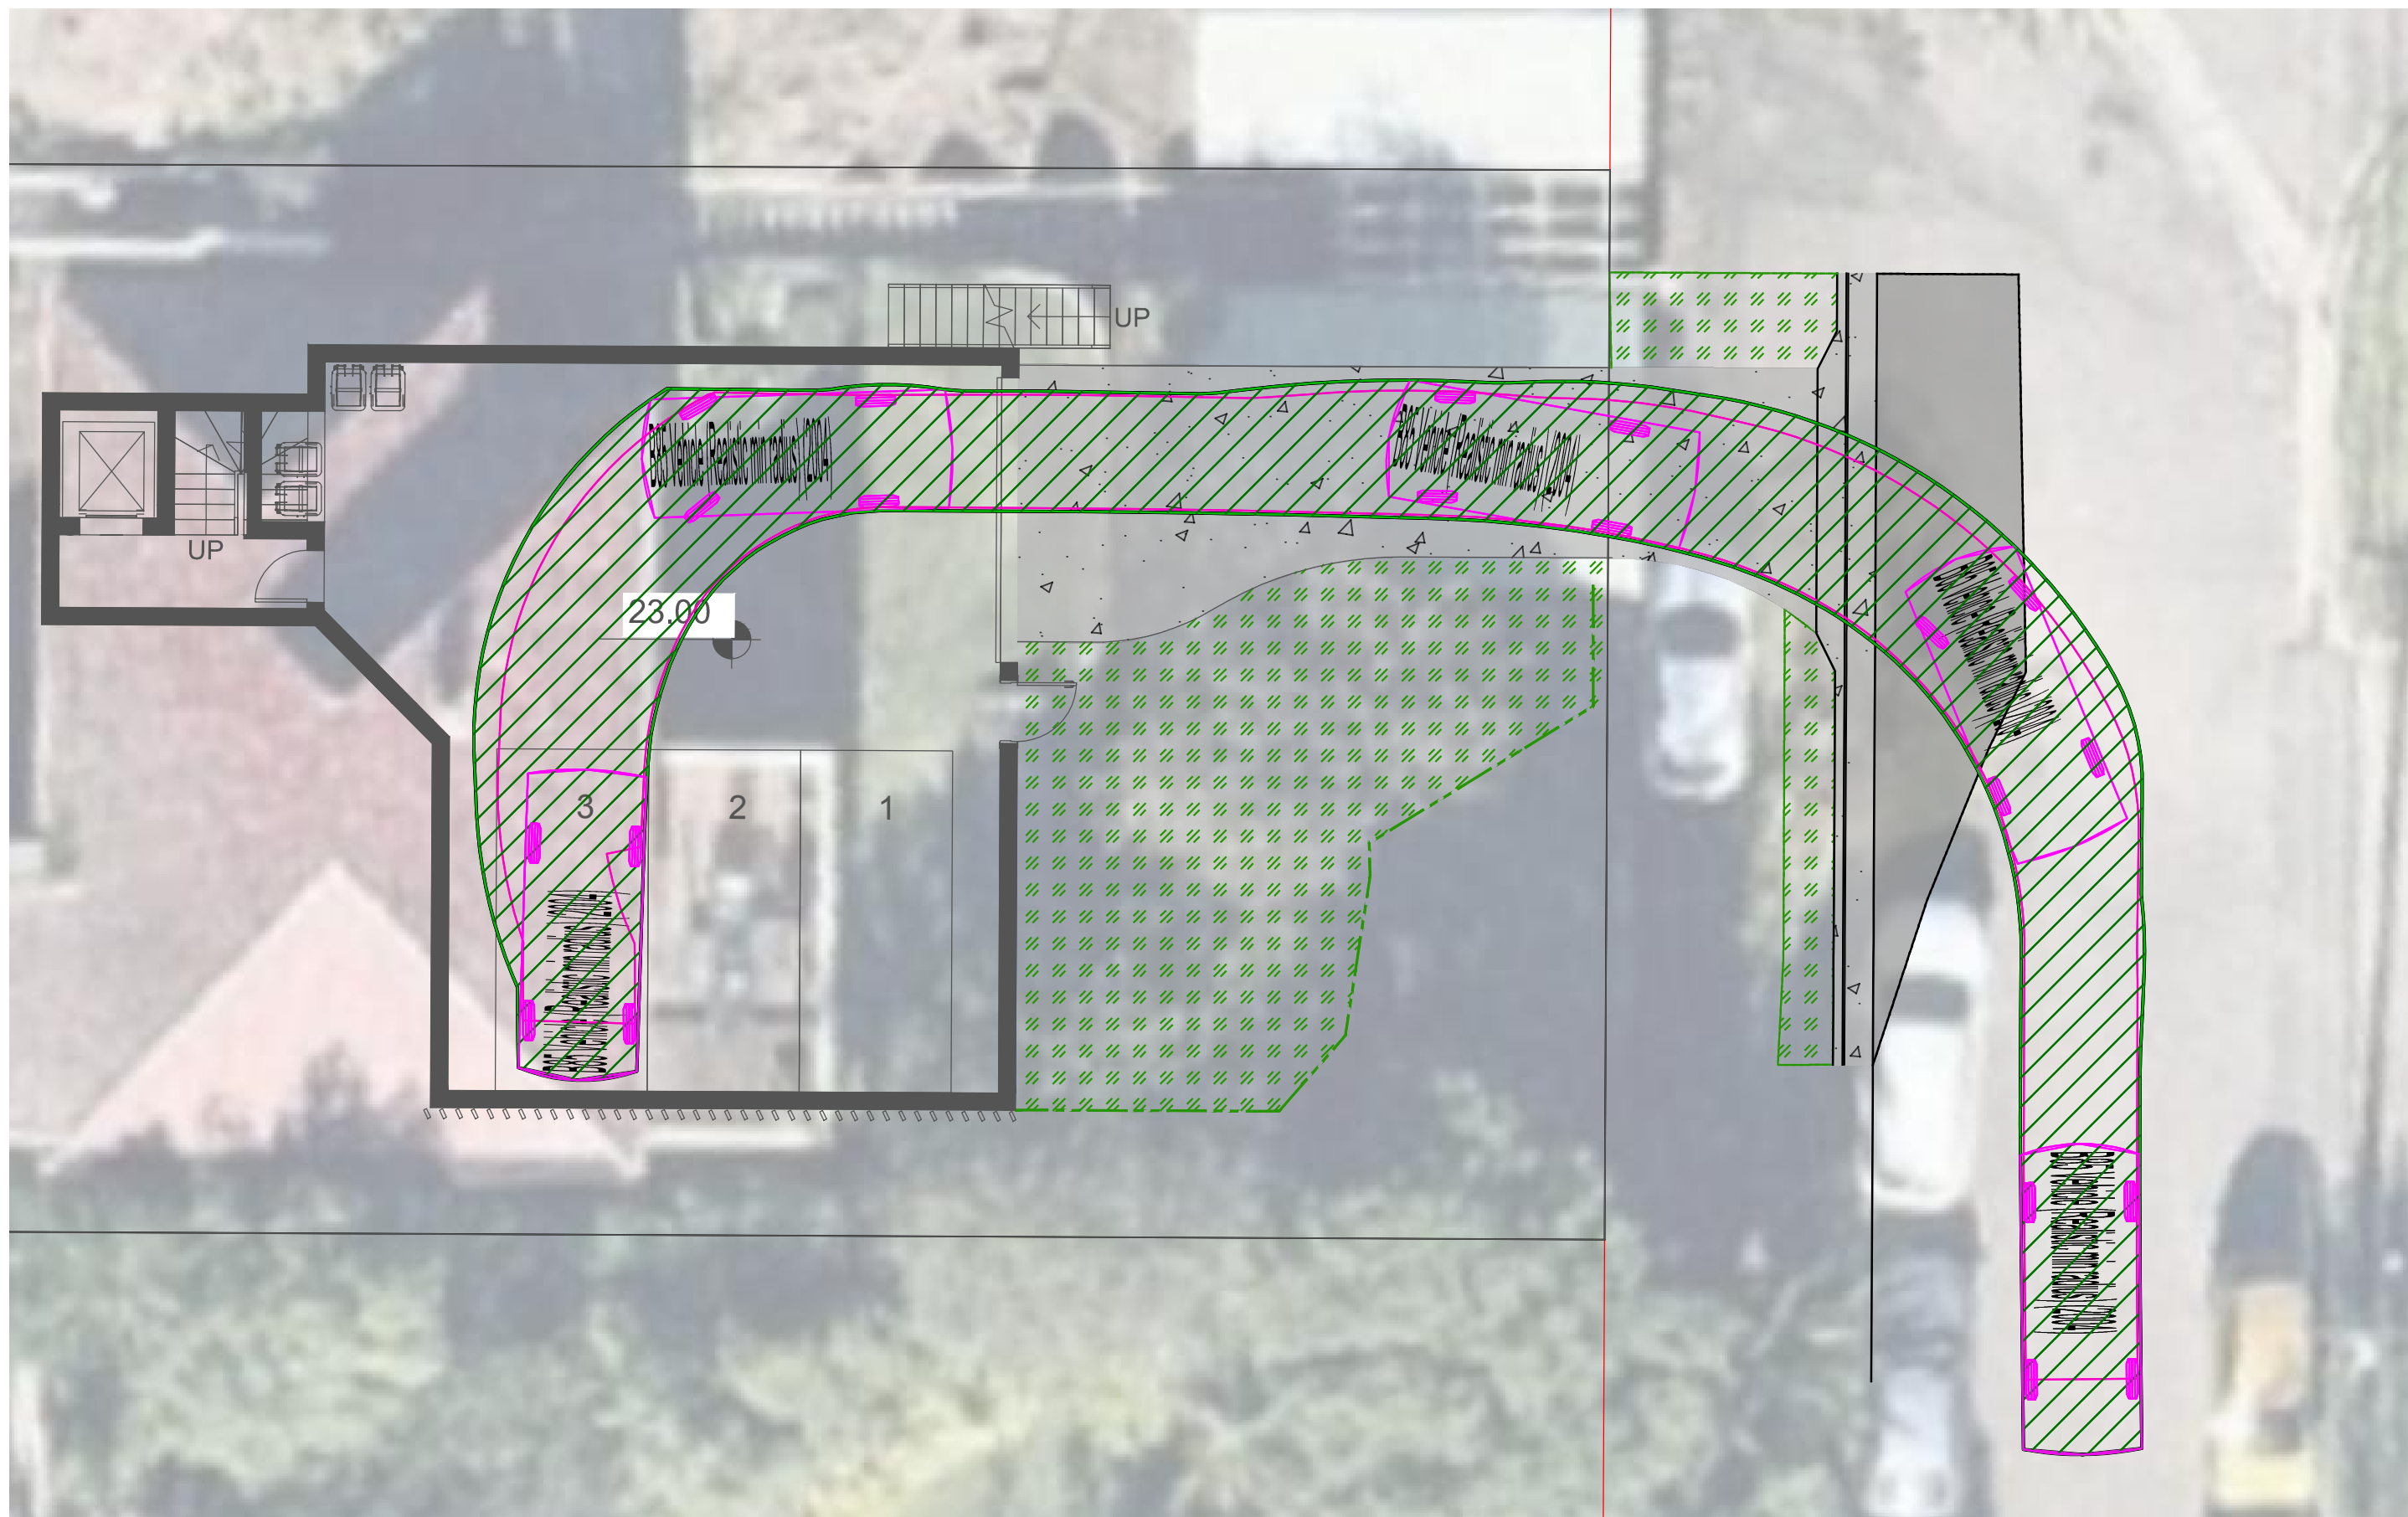




B85 DRIVING IN PARKING SPACE 3

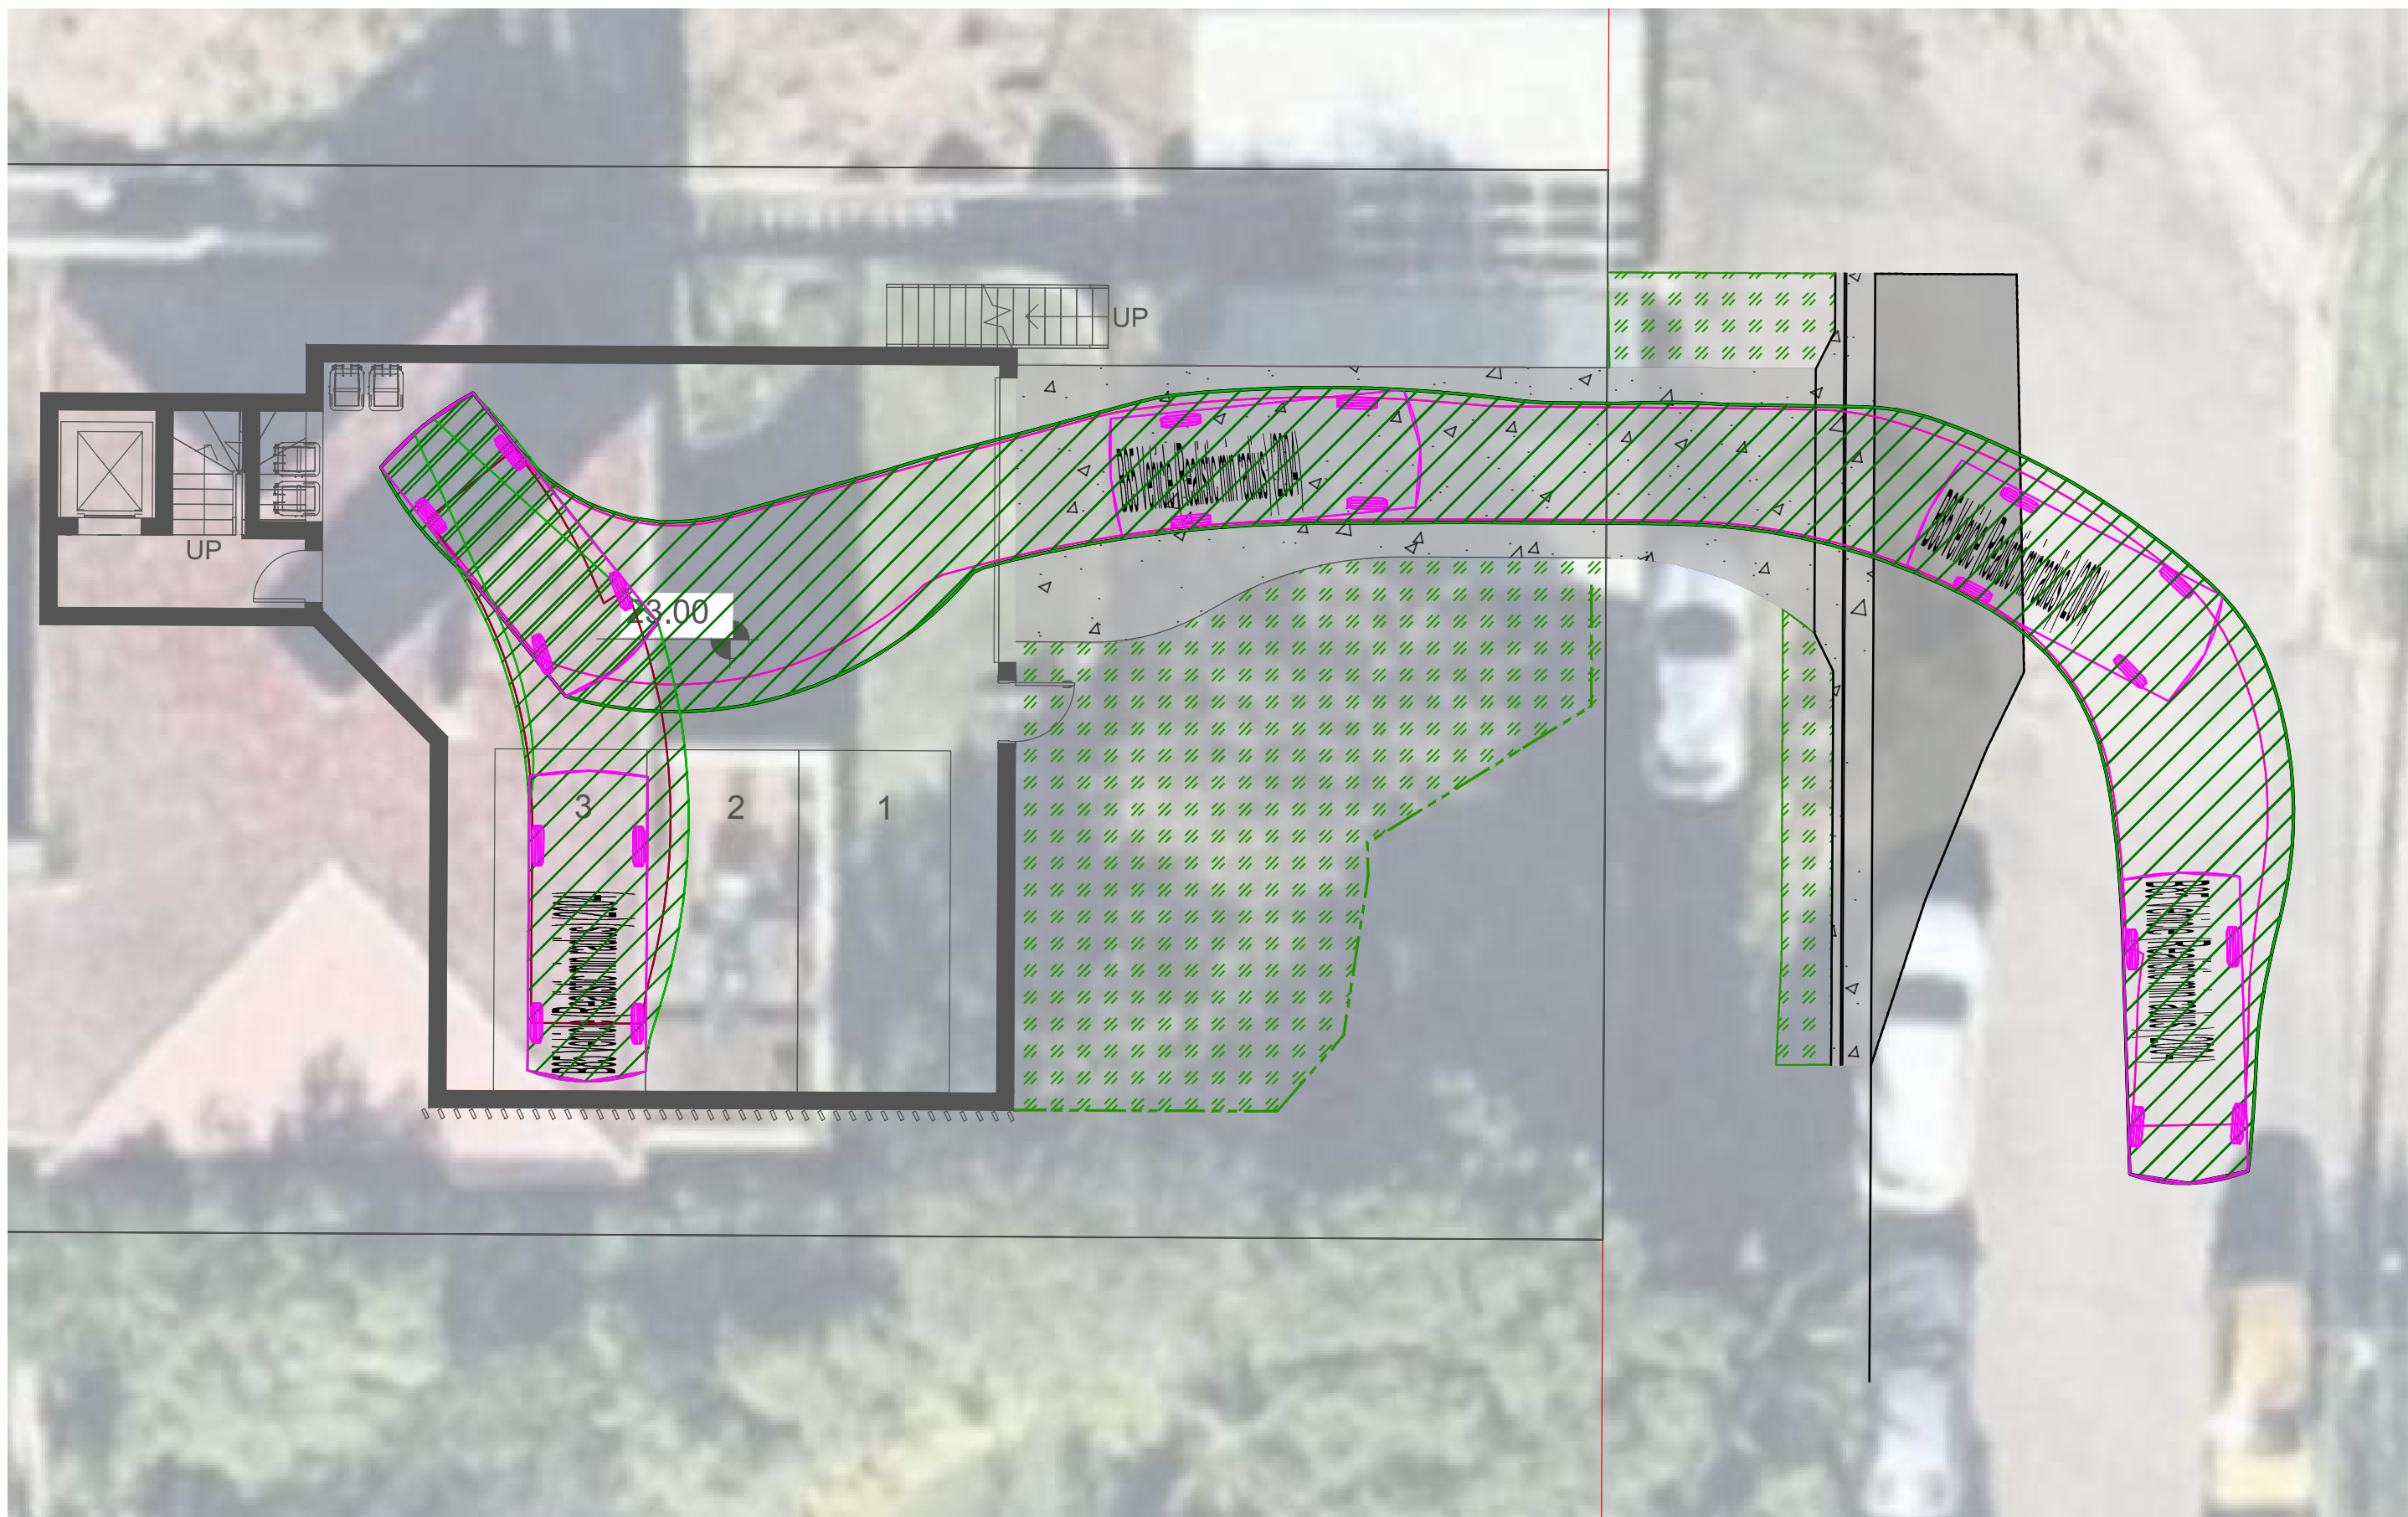

B85 DRIVING OUT PARKING SPACE 3







	</
--	--	----

NOTE:
 DRIVEWAY DESIGN IN ACCORDANCE WITH COUNCIL'S
 MINOR WORKS SPECIFICATION FOR "MAXIMUM HIGH
 STANDARD VEHICLE CROSSING", REFER STANDANDARD
 DRAWING PLAN No A4 3330/6 MH

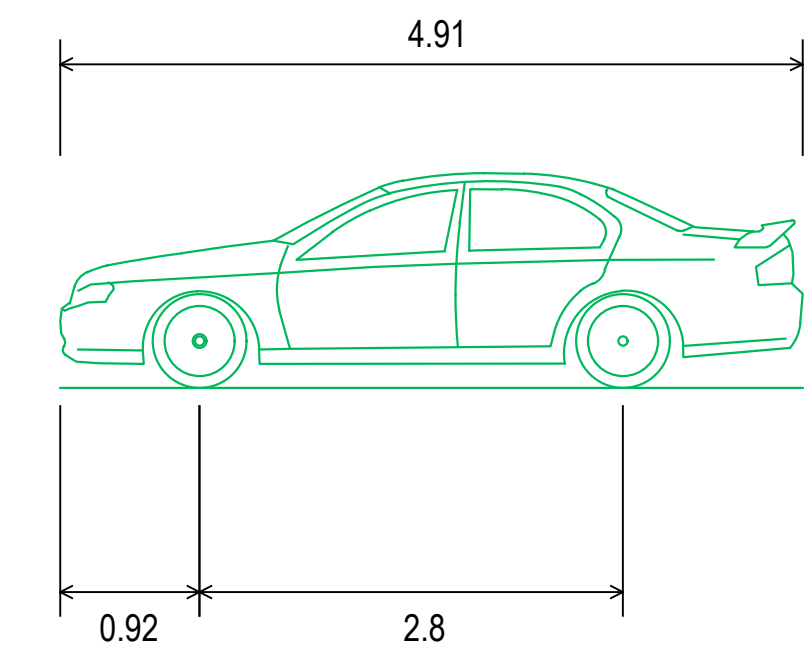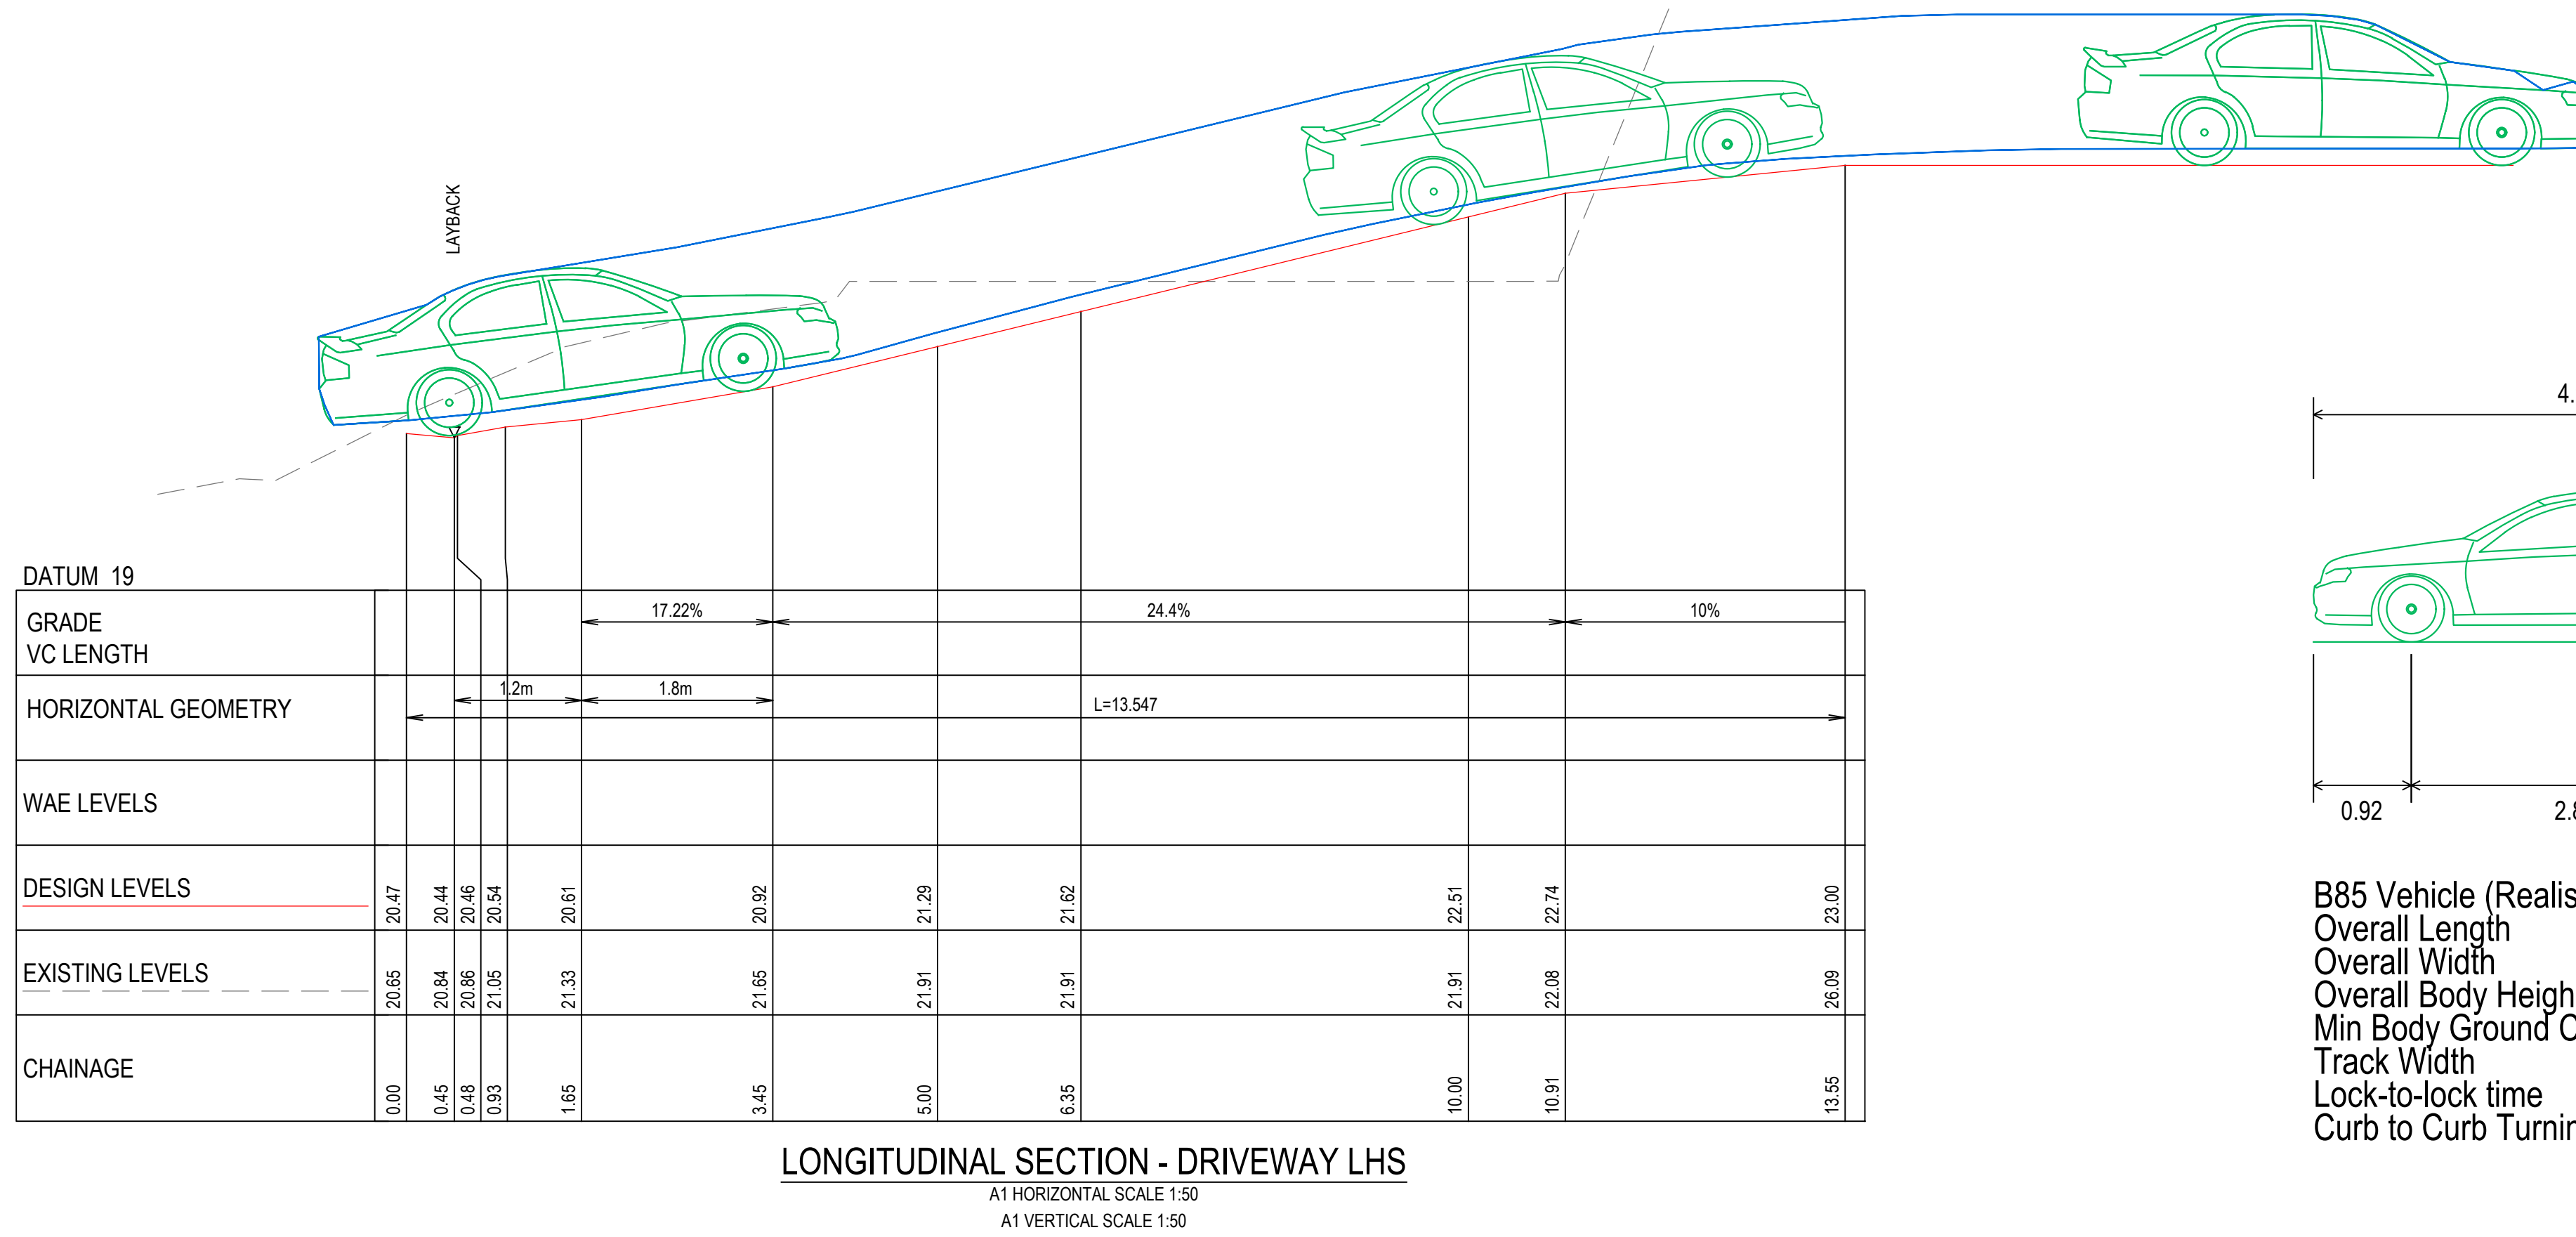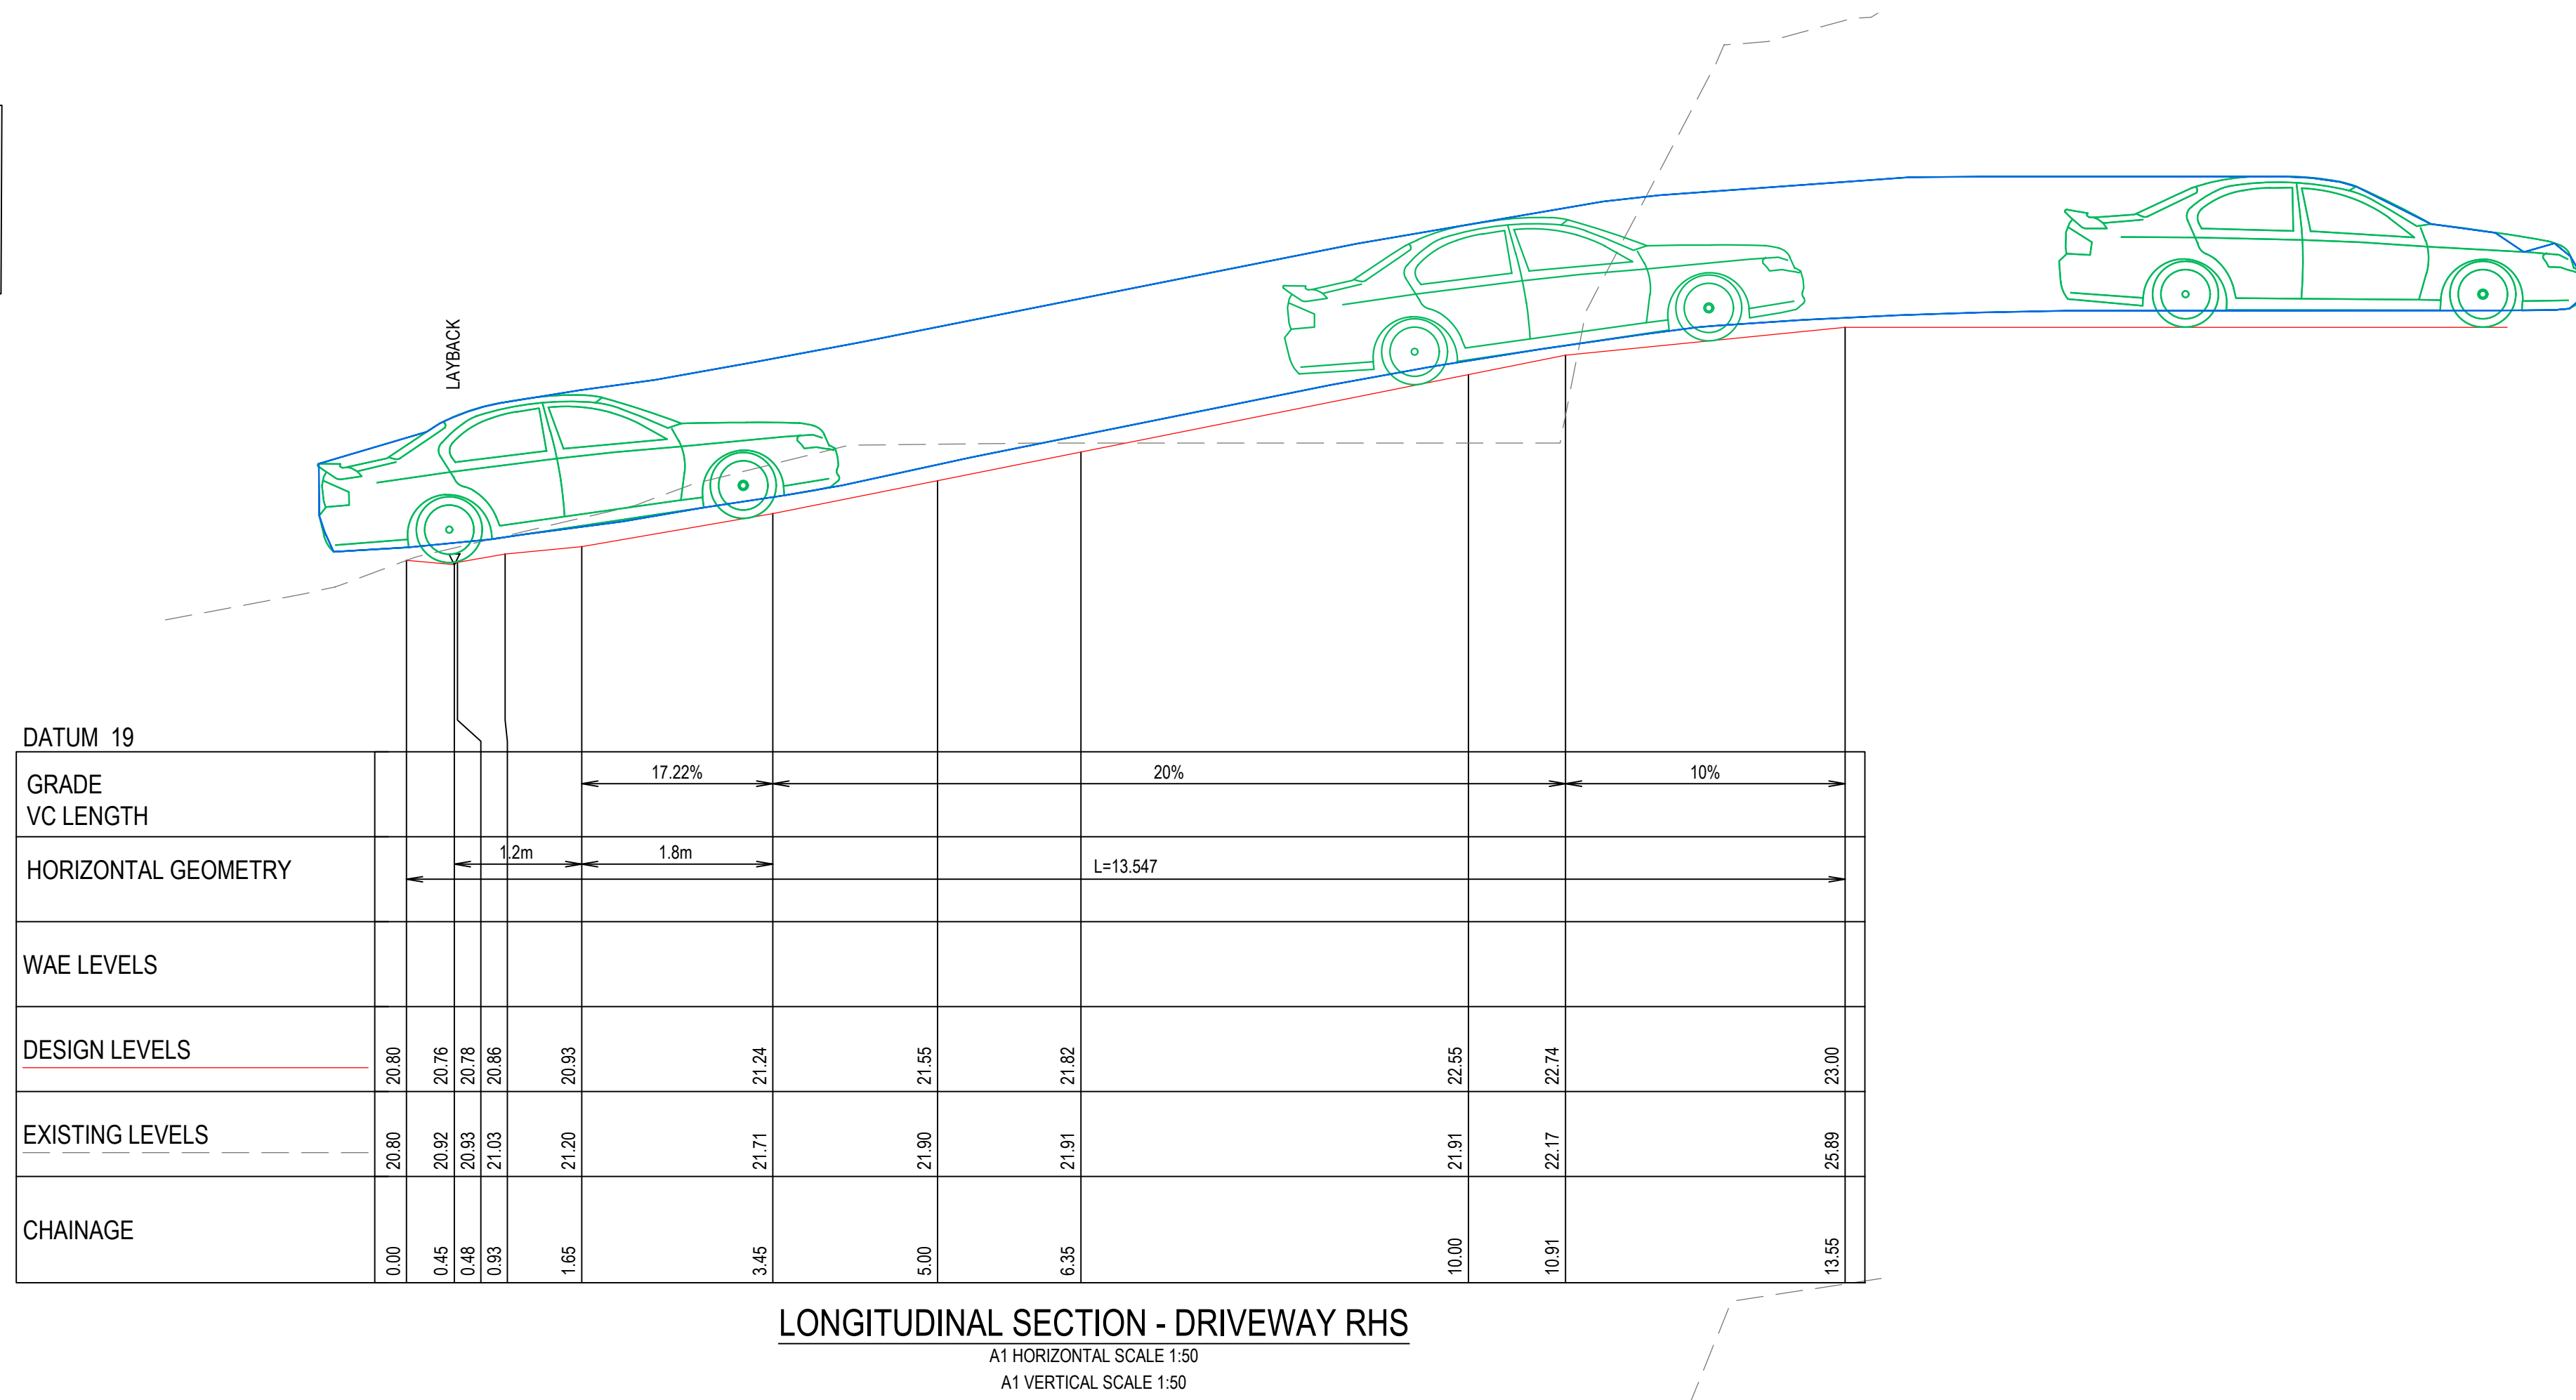

B85 Vehicle (Realistic min radius) (2004)	
Overall Length	4.910m
Overall Width	1.870m
Overall Body Height	1.421m
Min Body Ground Clearance	0.159m
Track Width	1.770m
Lock-to-lock time	4.00s
Curb to Curb Turning Radius	5.750m

[illegible]

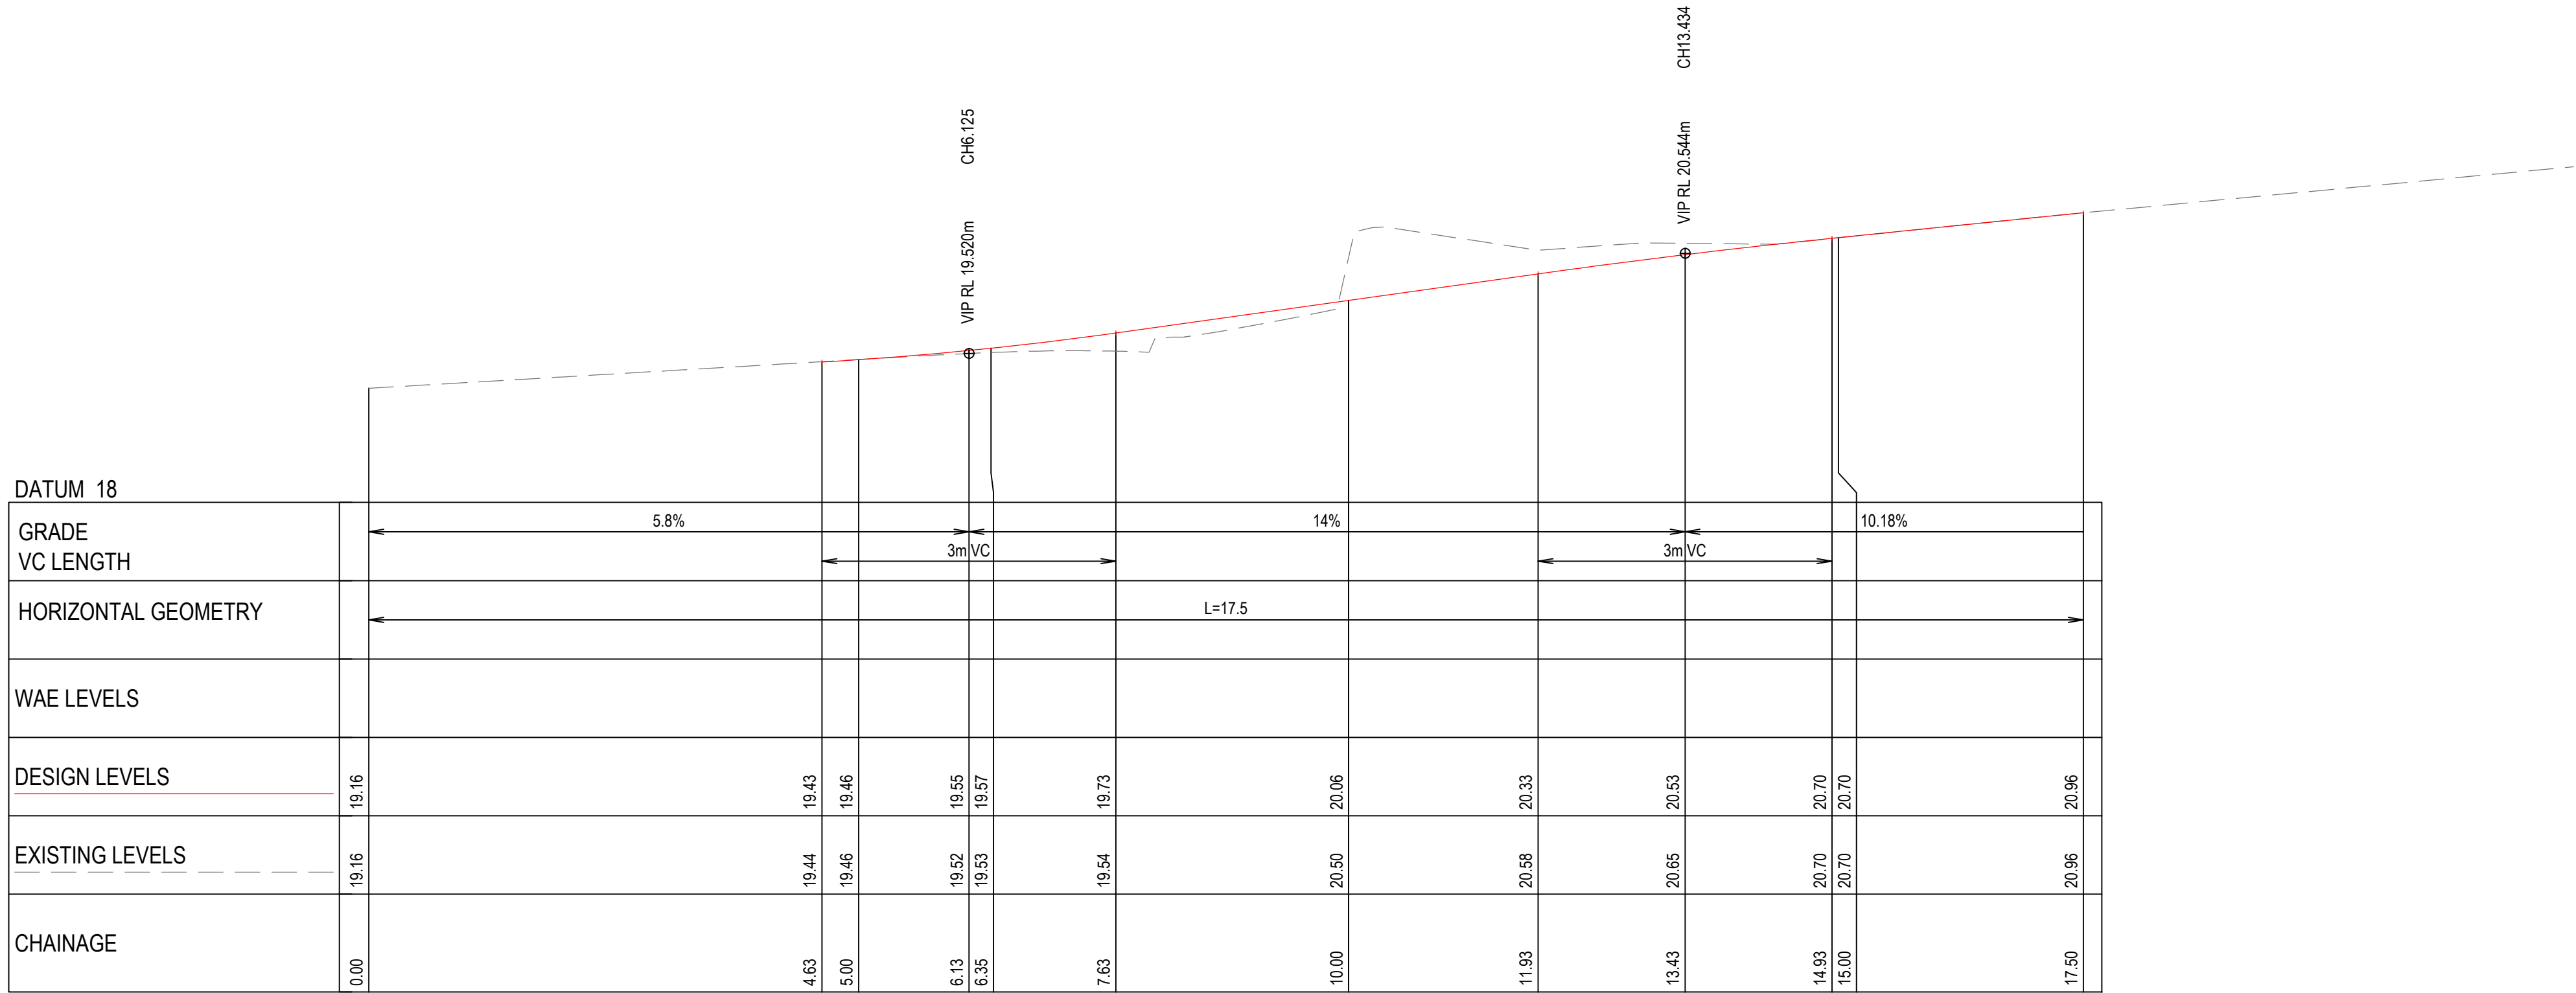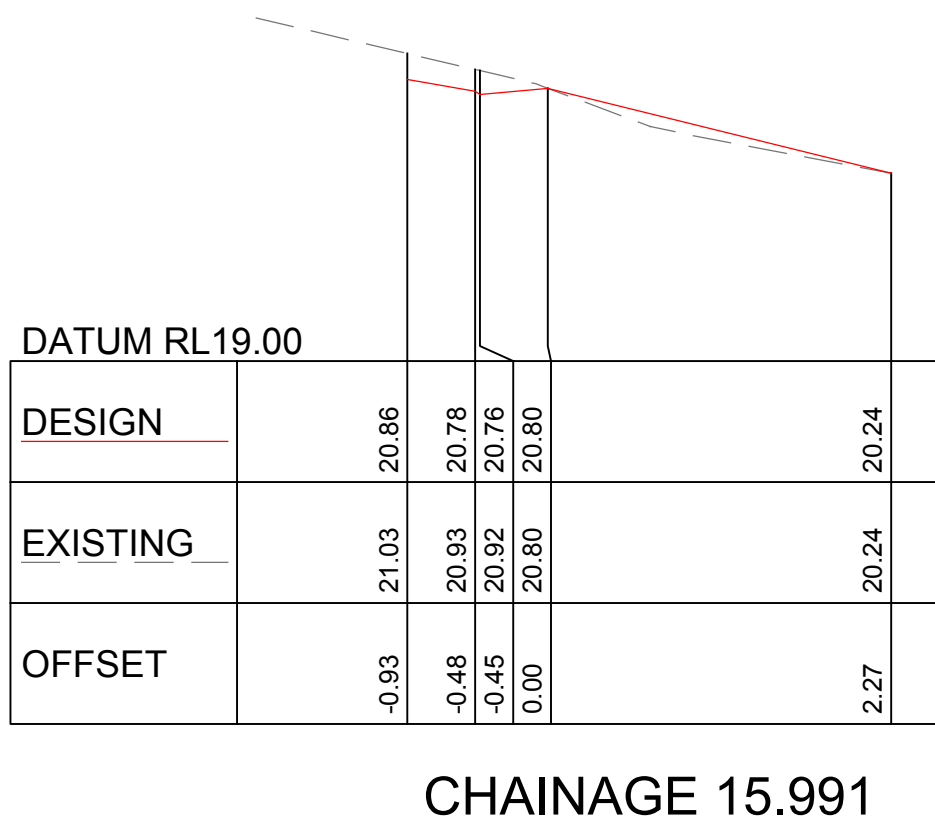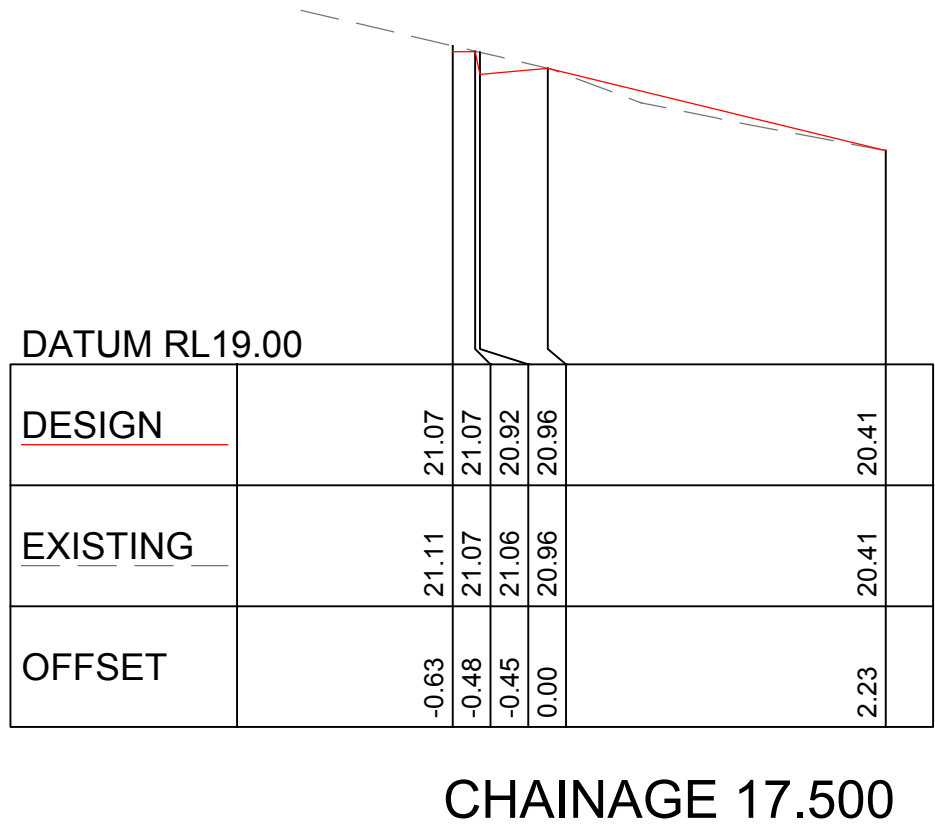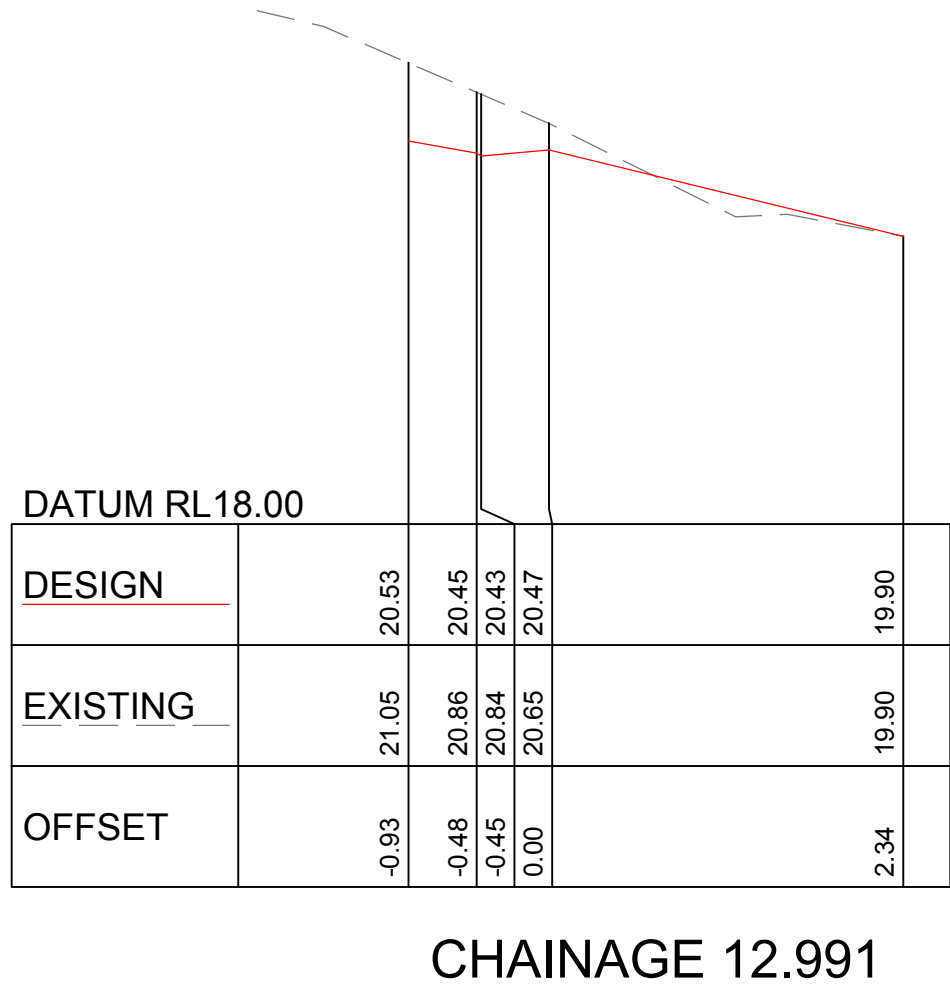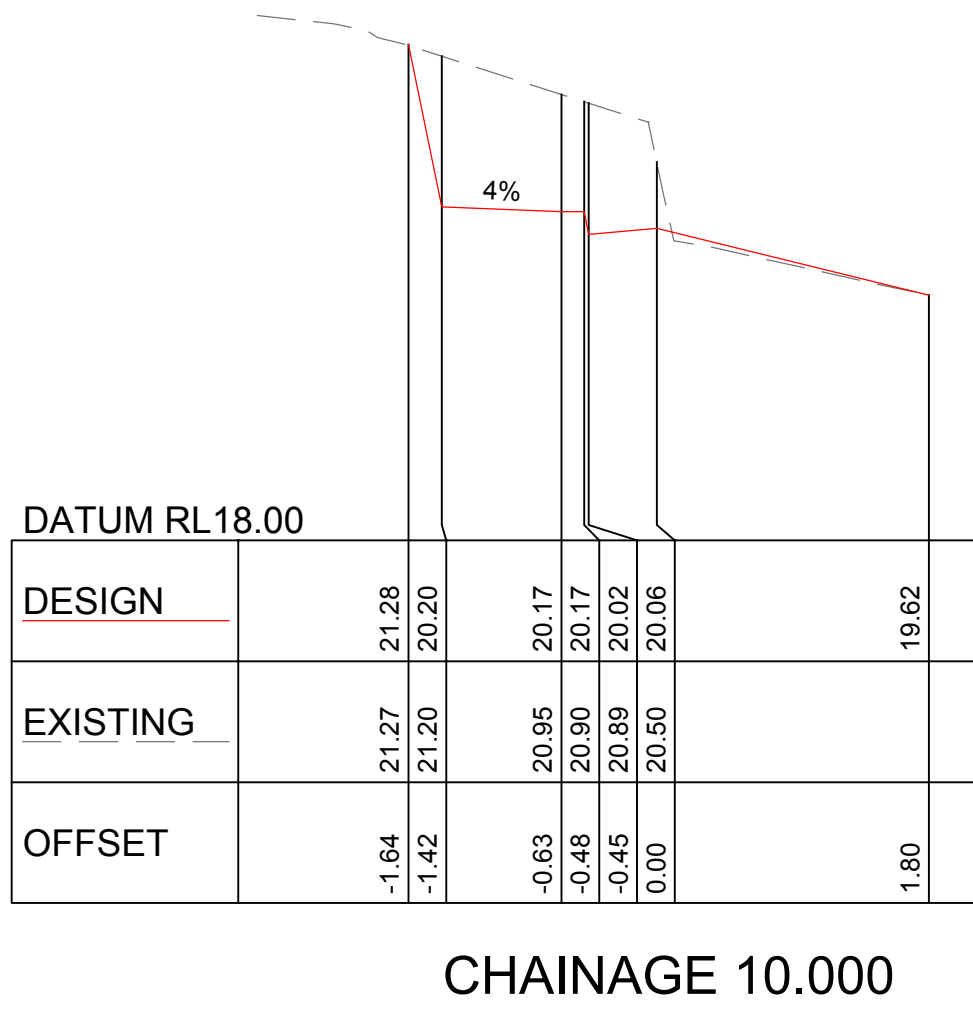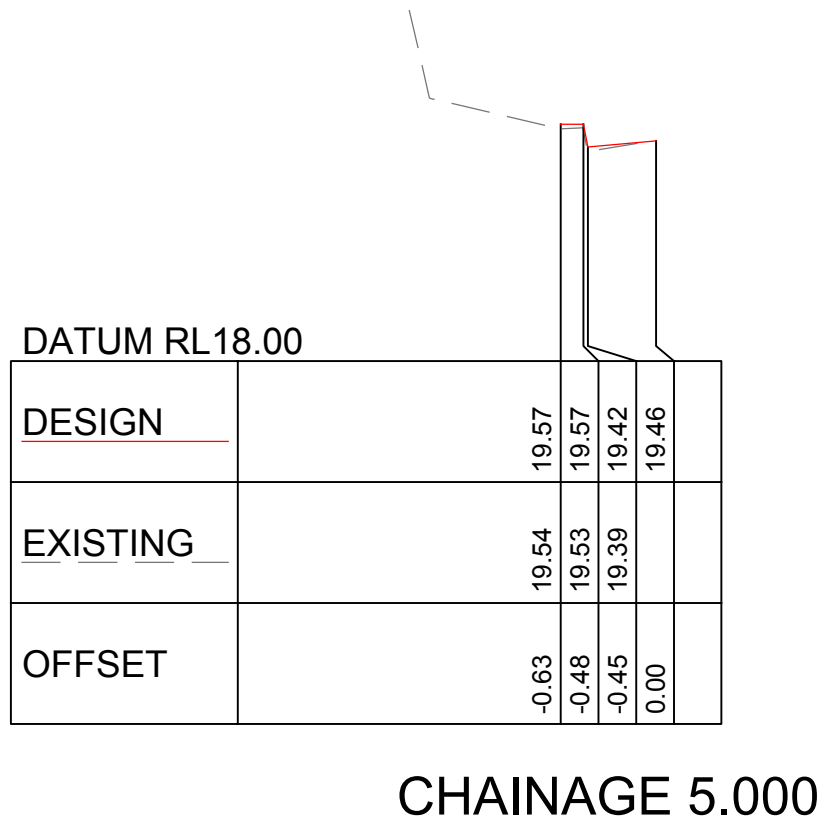

LONGITUDINAL SECTION - KERB LIP

A1 HORIZONTAL SCALE 1:50
A1 VERTICAL SCALE 1:50

3	23.05.22	RE-ISSUE FOR DEVELOPMENT APPLICATION	Z.Y.	Z.Y.	
2	17.12.21	ISSUE FOR DEVELOPMENT APPLICATION	Z.Y.	Z.Y.	
1	14.12.21	PRELIMINARY ISSUE	Z.Y.	Z.Y.	
REV.	DATE	AMENDMENT	INT.	APP.	


Client	VIGOR MASTER PTY LTD
Architect	VIGOR MASTER PTY LTD

JCO CONSULTANTS PTY LTD
SUITE 801C RHODES WATERSIDE, 1 RIDER BOULEVARD, RHODES NSW 2138 EMAIL: jason@jcoconsultants.com.au



Project	PROPOSED SINGLE DWELLING 28 STUART STREET COLLAROY NSW 2097
Drawing Title	KERB LONGSECTION AND CROSS SECTIONS
Design	Z.Y.
Drawn	Z.Y.
Validate	Z.Y.

Job Number	20210194
Scale	1:50
Date	14.12.2021
Size	A1
Datum	A.H.D

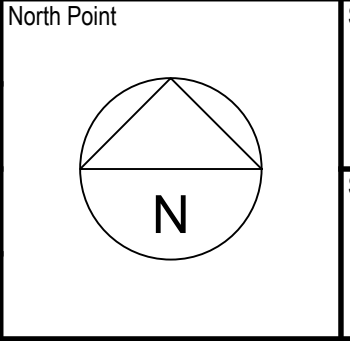

Status	FOR DA NOT FOR CONSTRUCTION
Scale	0 1 2 3 5m 1:50