


DETAIL PLAN  
(IN 2 SHEETS)

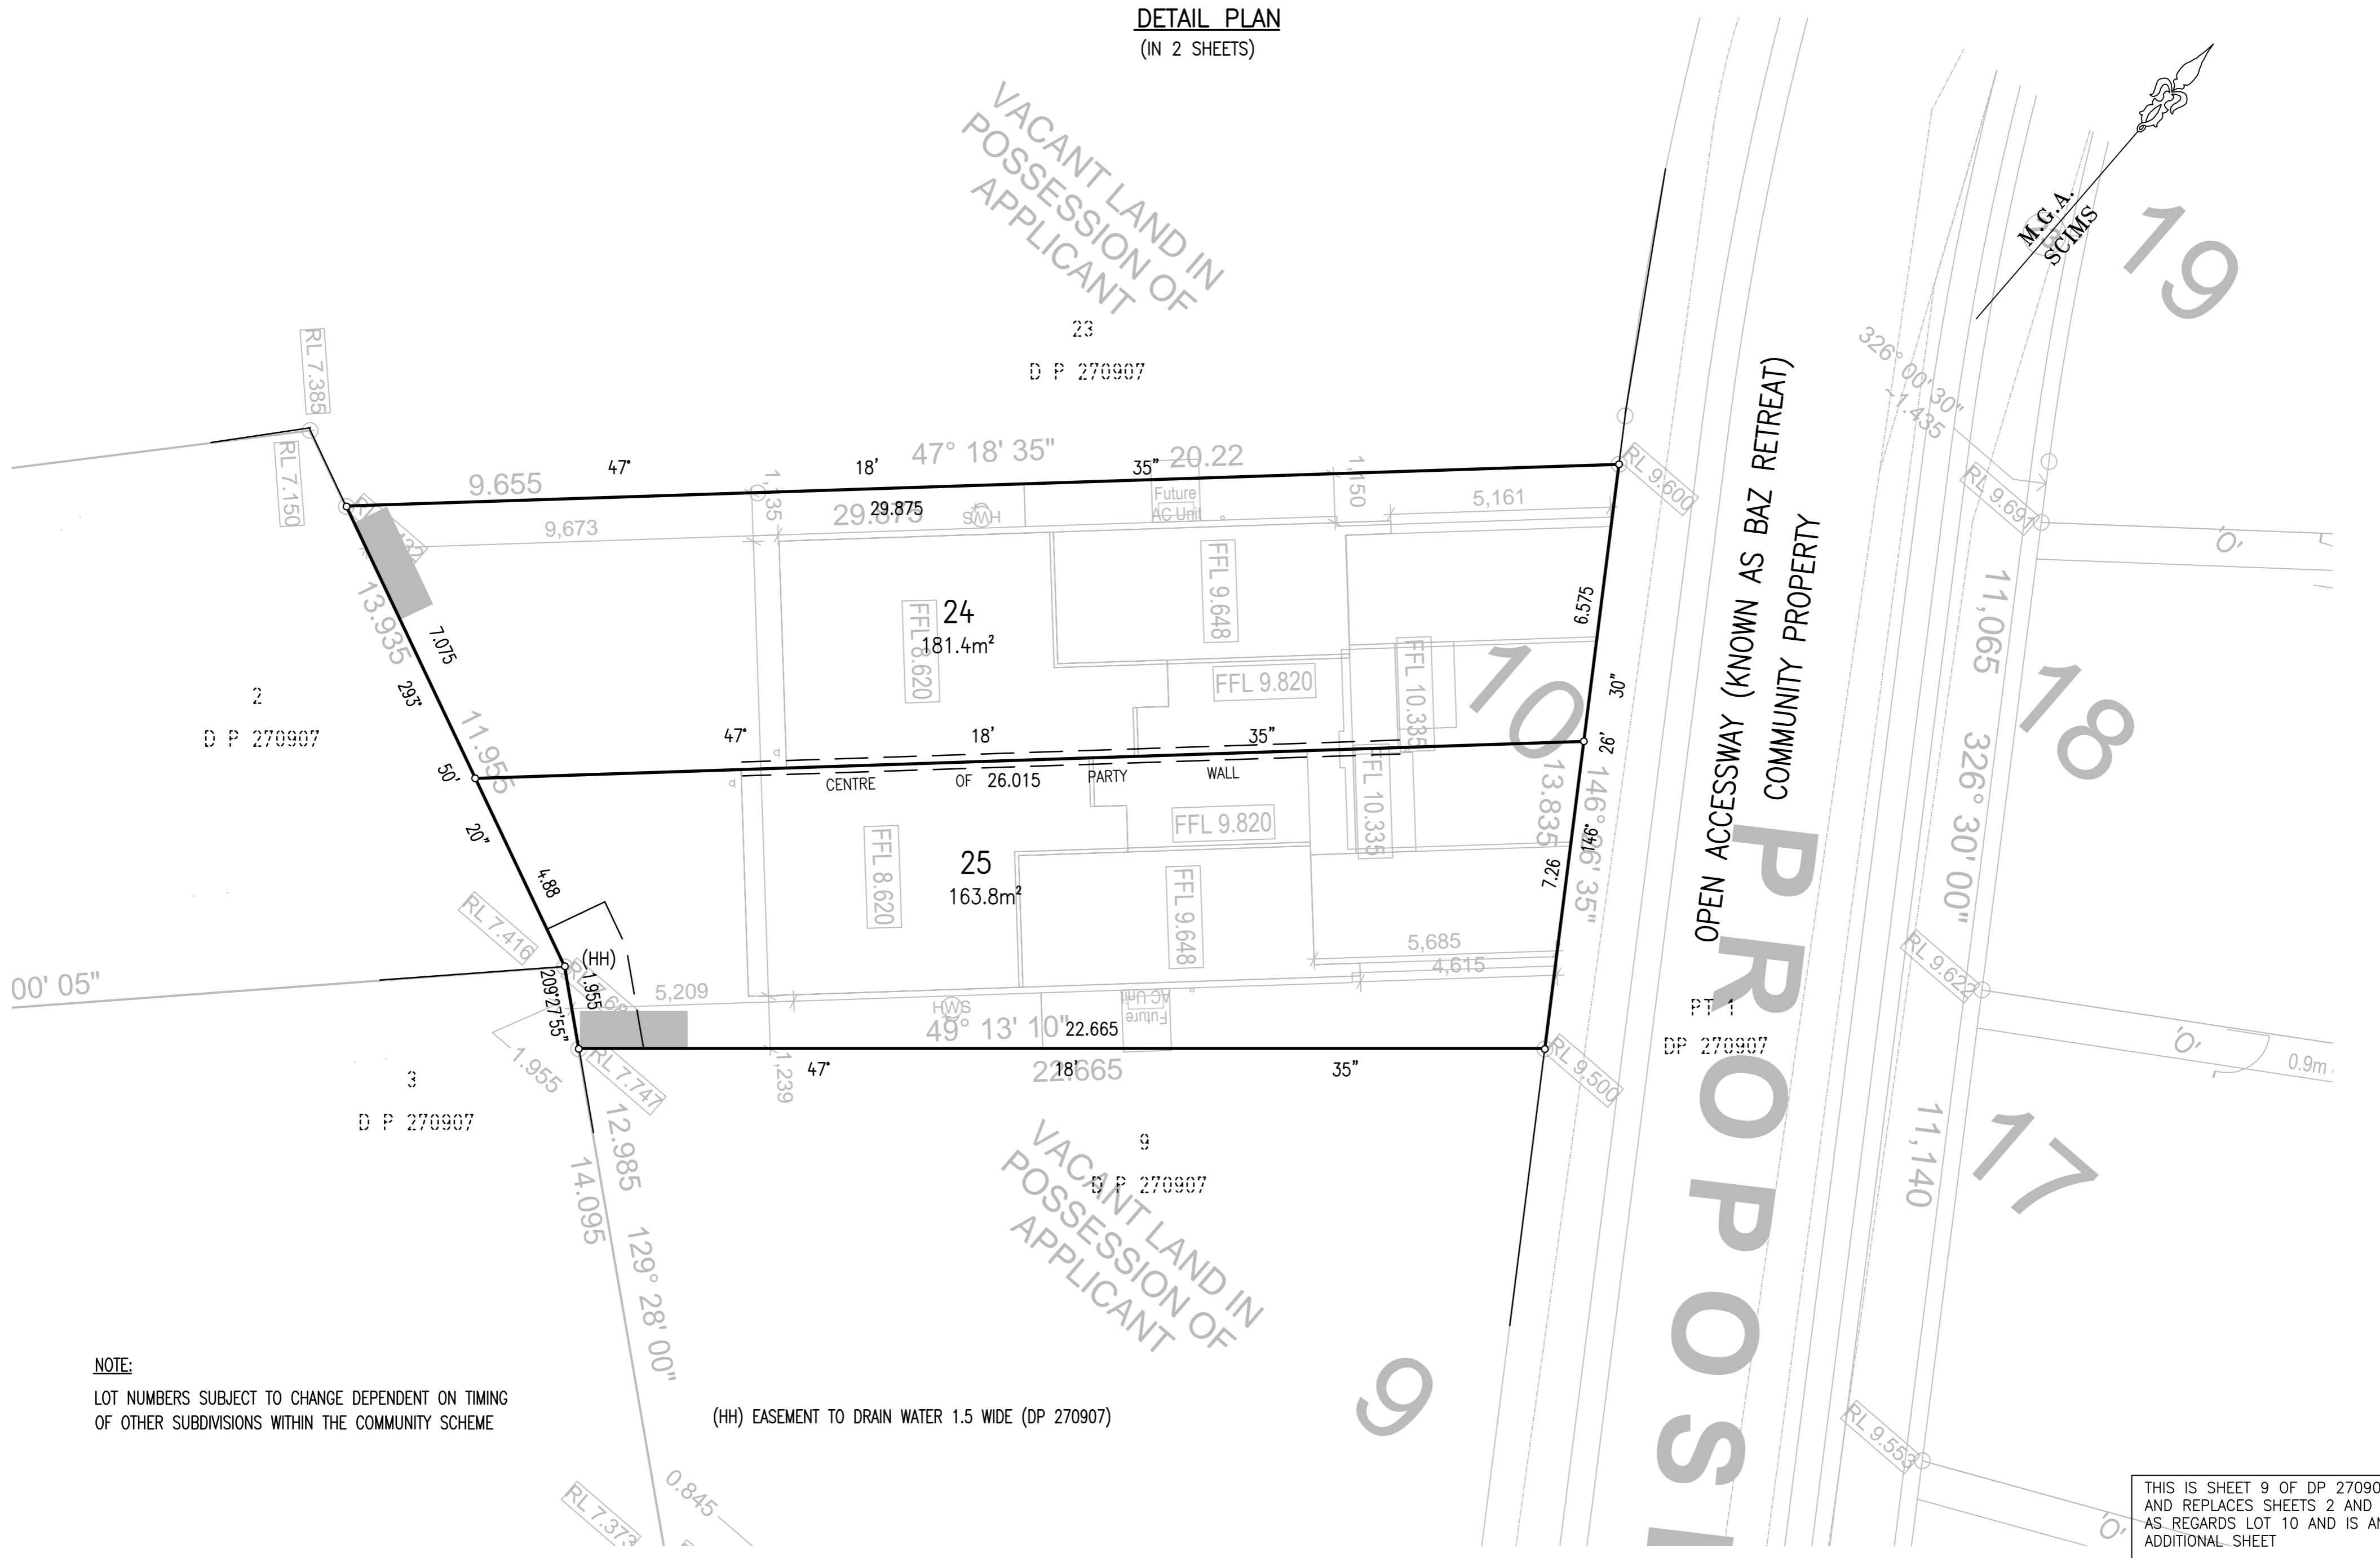

**NOTE:**  
 LOT NUMBERS SUBJECT TO CHANGE DEPENDENT ON TIMING  
 OF OTHER SUBDIVISIONS WITHIN THE COMMUNITY SCHEME


(HH) EASEMENT TO DRAIN WATER 1.5 WIDE (DP 270907)

PROPOS 1  
 OPEN ACCESSWAY (KNOWN AS BAZ RETREAT)  
 COMMUNITY PROPERTY

THIS IS SHEET 9 OF DP 270907  
 AND REPLACES SHEETS 2 AND 3  
 AS REGARDS LOT 10 AND IS AN  
 ADDITIONAL SHEET

SURVEYOR Name: MITCHELL KEITH AYRES Date: Reference: 201953 SUB PH	PLAN OF SUBDIVISION OF LOTS 10 AND 11 DP 270907	LGA: NORTHERN BEACHES Locality: WARRIEWOOD Reduction Ratio: 1:100 Lengths are in metres.	REGISTERED <b>CONTRACT PLAN</b> Plan compiled from architectural CAD data. Plan is subject to final survey after completion of construction.	PRINTED 20 NOV 2019 ISSUE 1
---	--	---	--	--------------------------------

DETAIL PLAN  
(IN 2 SHEETS)

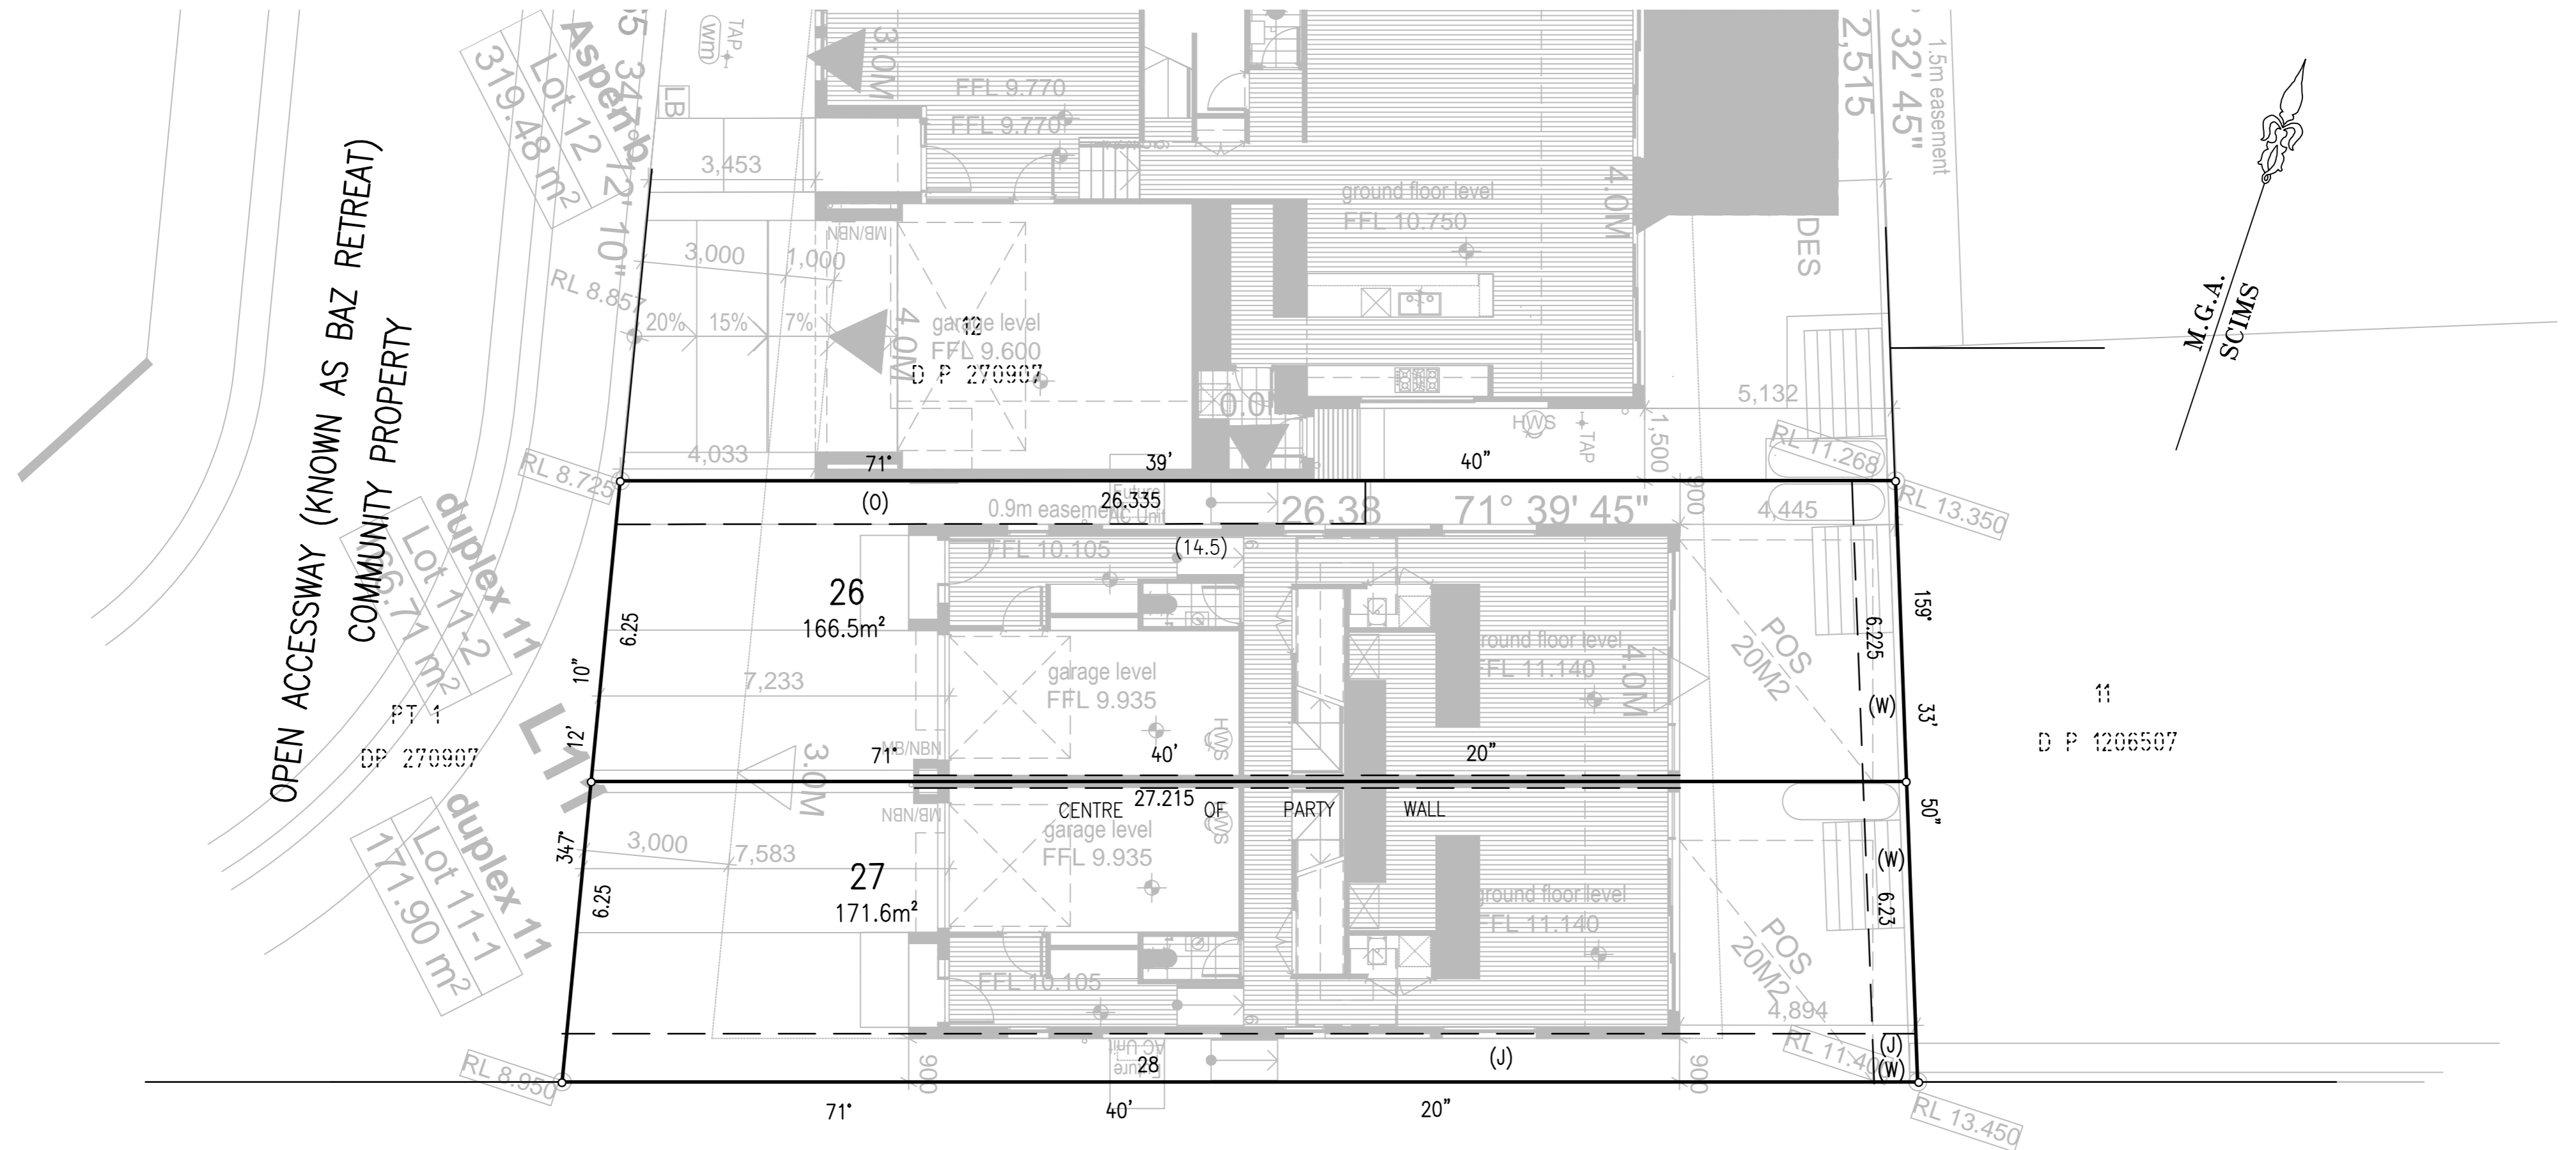

NOTE:

LOT NUMBERS SUBJECT TO CHANGE DEPENDENT ON TIMING OF OTHER SUBDIVISIONS WITHIN THE COMMUNITY SCHEME

- (J) EASEMENT FOR GAS MAIN 1 WIDE (DP 1206507)
- (O) EASEMENT FOR ACCCESS CONSTRUCTION & MAINTENANCE 0.9 WIDE (DP 270907)
- (W) EASEMENT FOR ACCESS, MAINTENANCE & SUPPORT 0.9 WIDE (DP 1206507)

29  
SEC C  
D P 5484

THIS IS SHEET 10 OF DP 270907 AND REPLACES SHEETS 2 AND 4 AS REGARDS LOT 11 AND IS AN ADDITIONAL SHEET

<p>SURVEYOR Name: MITCHELL KEITH AYRES Date: Reference: 201953 SUB PH</p>	<p>PLAN OF SUBDIVISION OF LOTS 10 AND 11 DP 270907</p>	<p>LGA: NORTHERN BEACHES Locality: WARRIEWOOD Reduction Ratio: 1:100 Lengths are in metres.</p>	<p>REGISTERED CONTRACT PLAN Plan compiled from architectural CAD data. Plan is subject to final survey after completion of construction.</p>	<p>PRINTED 20 NOV 2019 ISSUE 1</p>
---	--	---	--	--