


AMENDED
LANDSCAPE PLAN
1/2
S-96 APPLICATION
DA APPROVED
WITH
POOL + STAIRS
AMENDMENTS
SPECIM IMPOSED

ARREN OBY ROAD

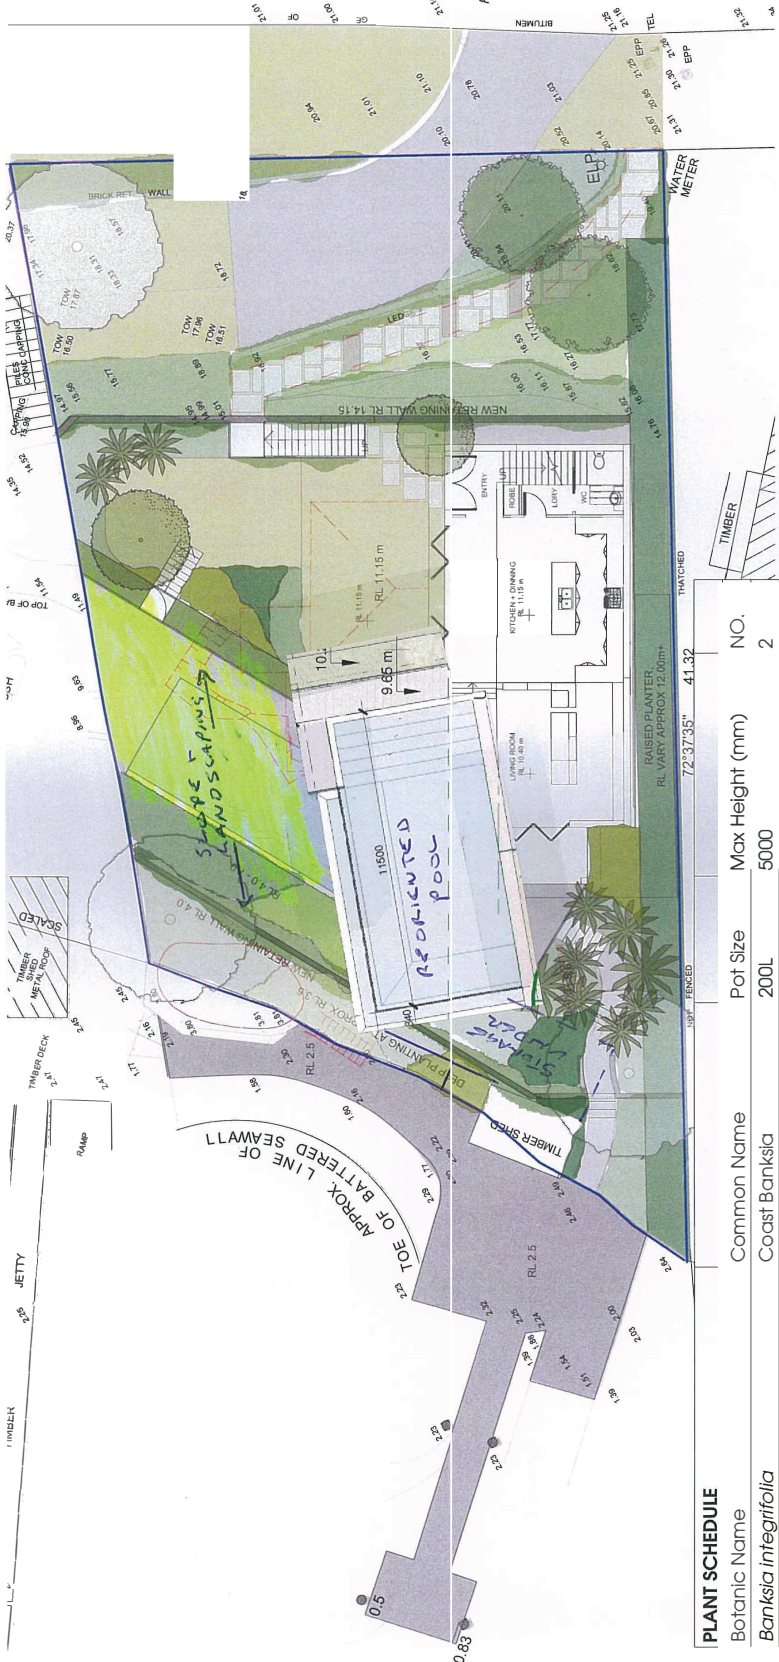

PLANT SCHEDULE			
Botanic Name	Common Name	Pot Size	Max Height (mm)
Banksia integrifolia	Coast Banksia	200L	5000
Buxus microphylla var japonica	Buxus balls	200	600
Cissus sp.	Native snake vine	150	groundcover
Cyathea cooperi	Native tree fern	45L	5000
Dorothy's lily	Gymea lily	300	3500
Danthonia sp.	Wallaby grass	140	650
Dichondra repens	Native kidney weed	140	groundcover
Hardenbergia violacea	Purple coral pea	140	climber
Howea forsteriana	Native kentia palm	broot	7000
Leptospermum laevigatum	Coastal tea tree	200	3500
Livistona australis	Cabbage palm	broot	6500
Lomandra lime turf	Lime lomandra	200	650
Lomandra longifolia	Lomandra	200	1000
Phoenix roebellii	Dwarf palm	45L	2500
Philodendron selloum	Selloum	300	2500
Podocarpus elatus	Plum pine	200L	8000
Plumeria acutifolia	Frangipani	200L	4000
Senecio serpens	Blue chalk sticks	140	groundcover
Syzygium resilience	Lilly pilli	45L	3000
Trachelospermum jasminoides	Star Jasmine	200	climber/groundcover
Trachelospermum tricolour	Variegated Star Jasmine	200	climber/groundcover
Tristania laurina	Water gum	200L	7000
Westringia fruticosa	Coastal rosemary	200	1700
Zoysia sp.	Native lawn	140	groundcover